

A  
01

Scale 1:200 @ A3

B  
01

Scale 1:1250 @ A3

Location Plan and Key Plan



Proposed barn and car port at Moor End Farm, Newton Longville


13 St Brides Close, Milton Keynes  
Bucks MK6 3EY

Tel: 01908 887572 Mob: 07778353203  
email: chrispiggott@appprodes.co.uk


REVISIONS

MM/DD/YY	REMARKS
1	...
2	...
3	...
4	...
5	...


09112020 01  
QR1

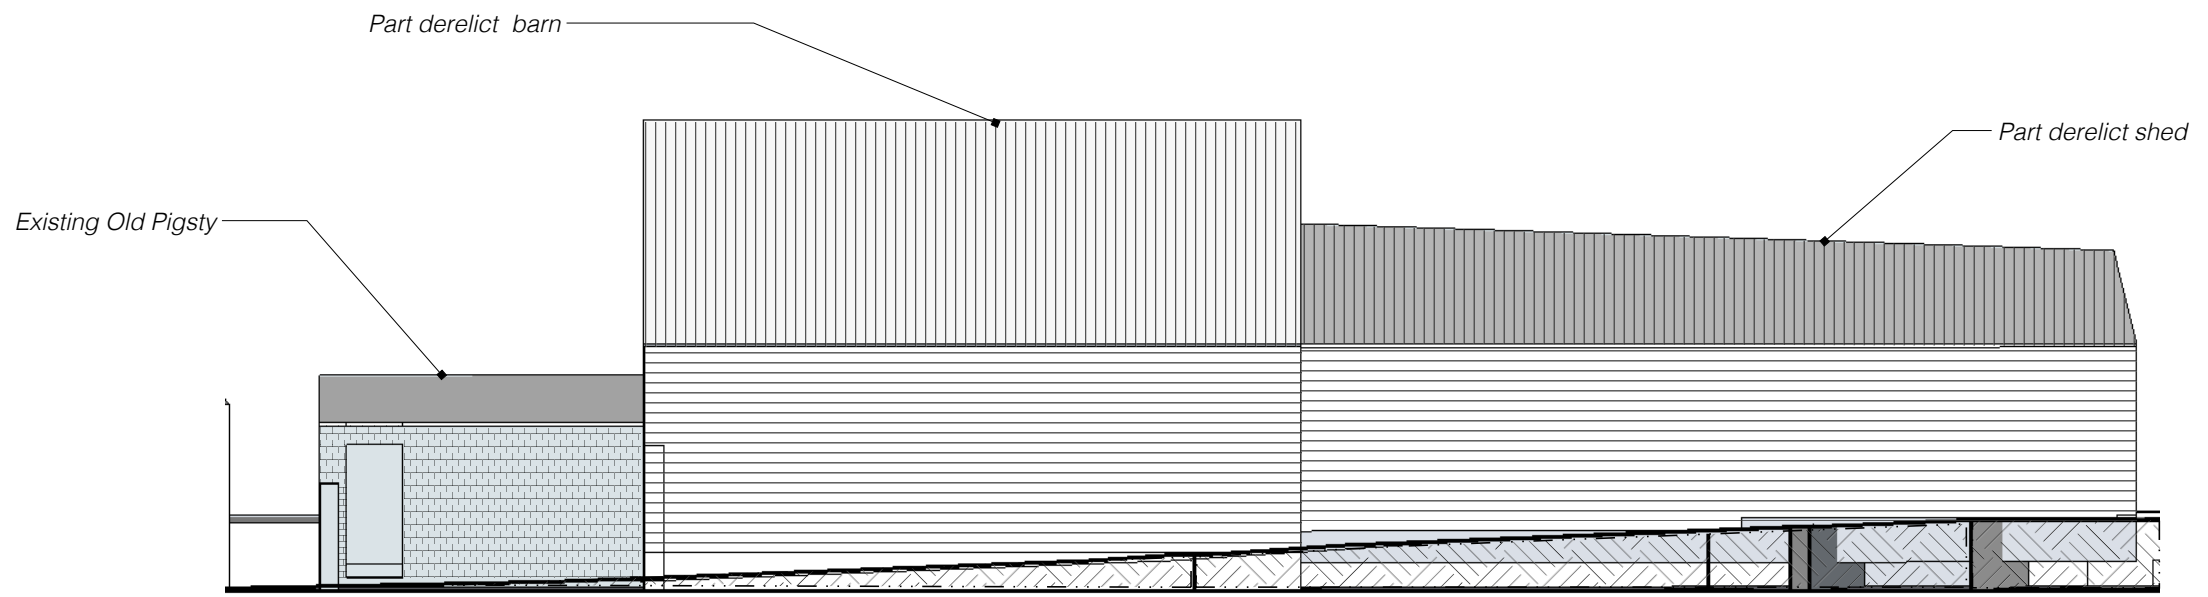



North Facing Elevation

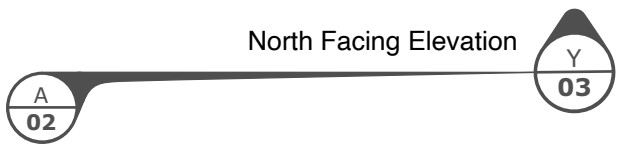


Level of Neighbours drive

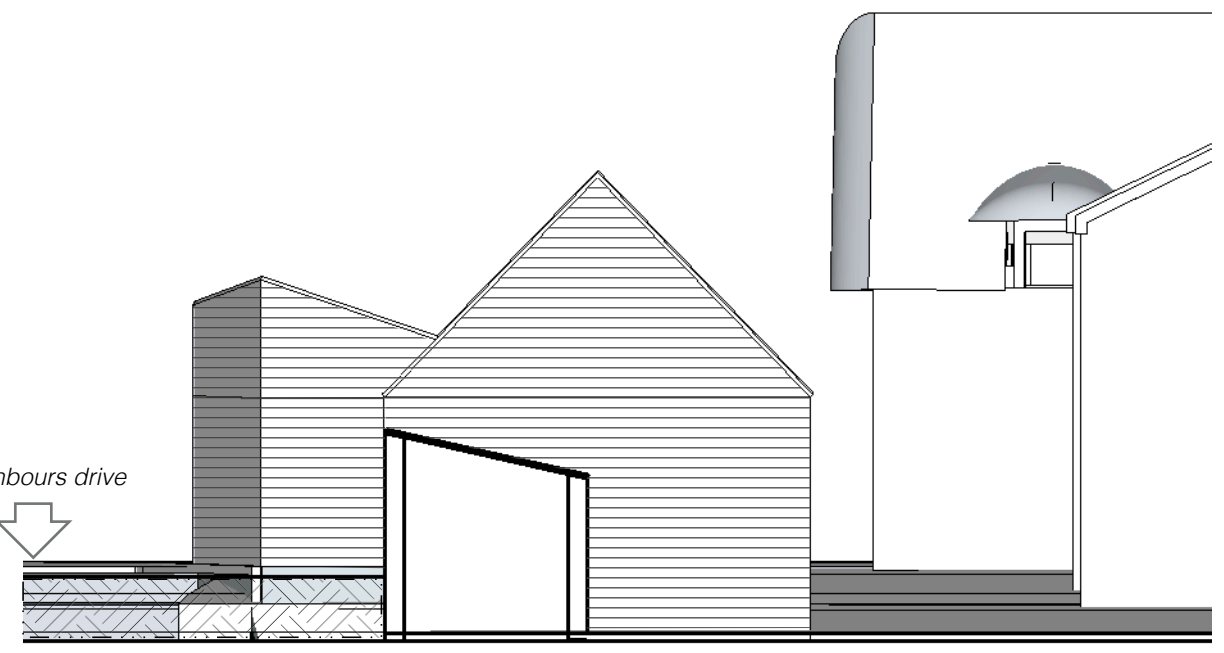

East Facing Sectional Elevation

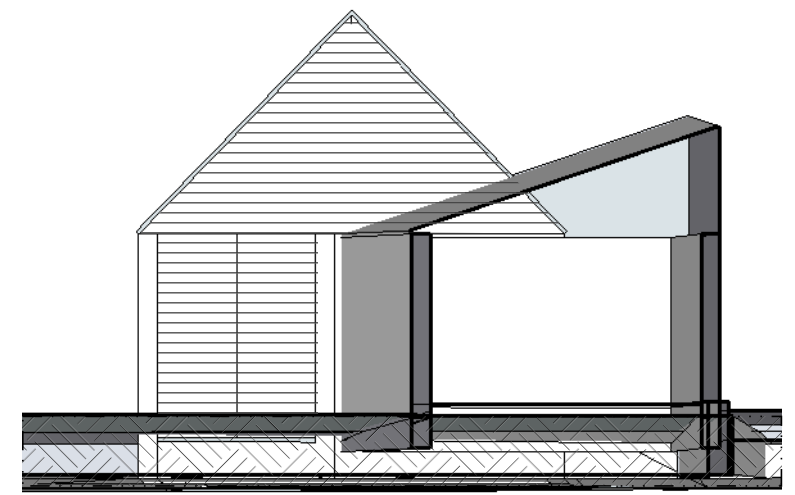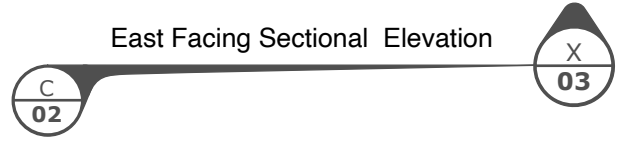

West Facing Sectional Elevation

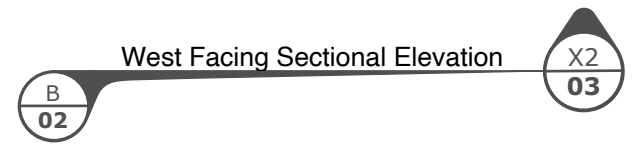

Scale 1:100 @ A3

Existing Elevations




Proposed barn and car port at Moor End Farm, Newton Longville

13 St Brides Close, Milton Keynes  
Bucks MK6 3EY  
Tel: 01908 887572 Mob: 07778353203  
email: chrispigott@approdes.co.uk

REVISIONS

MM/DD/YY	REMARKS
1	---
2	---
3	---
4	---
5	---

02  
09112020  
QR1

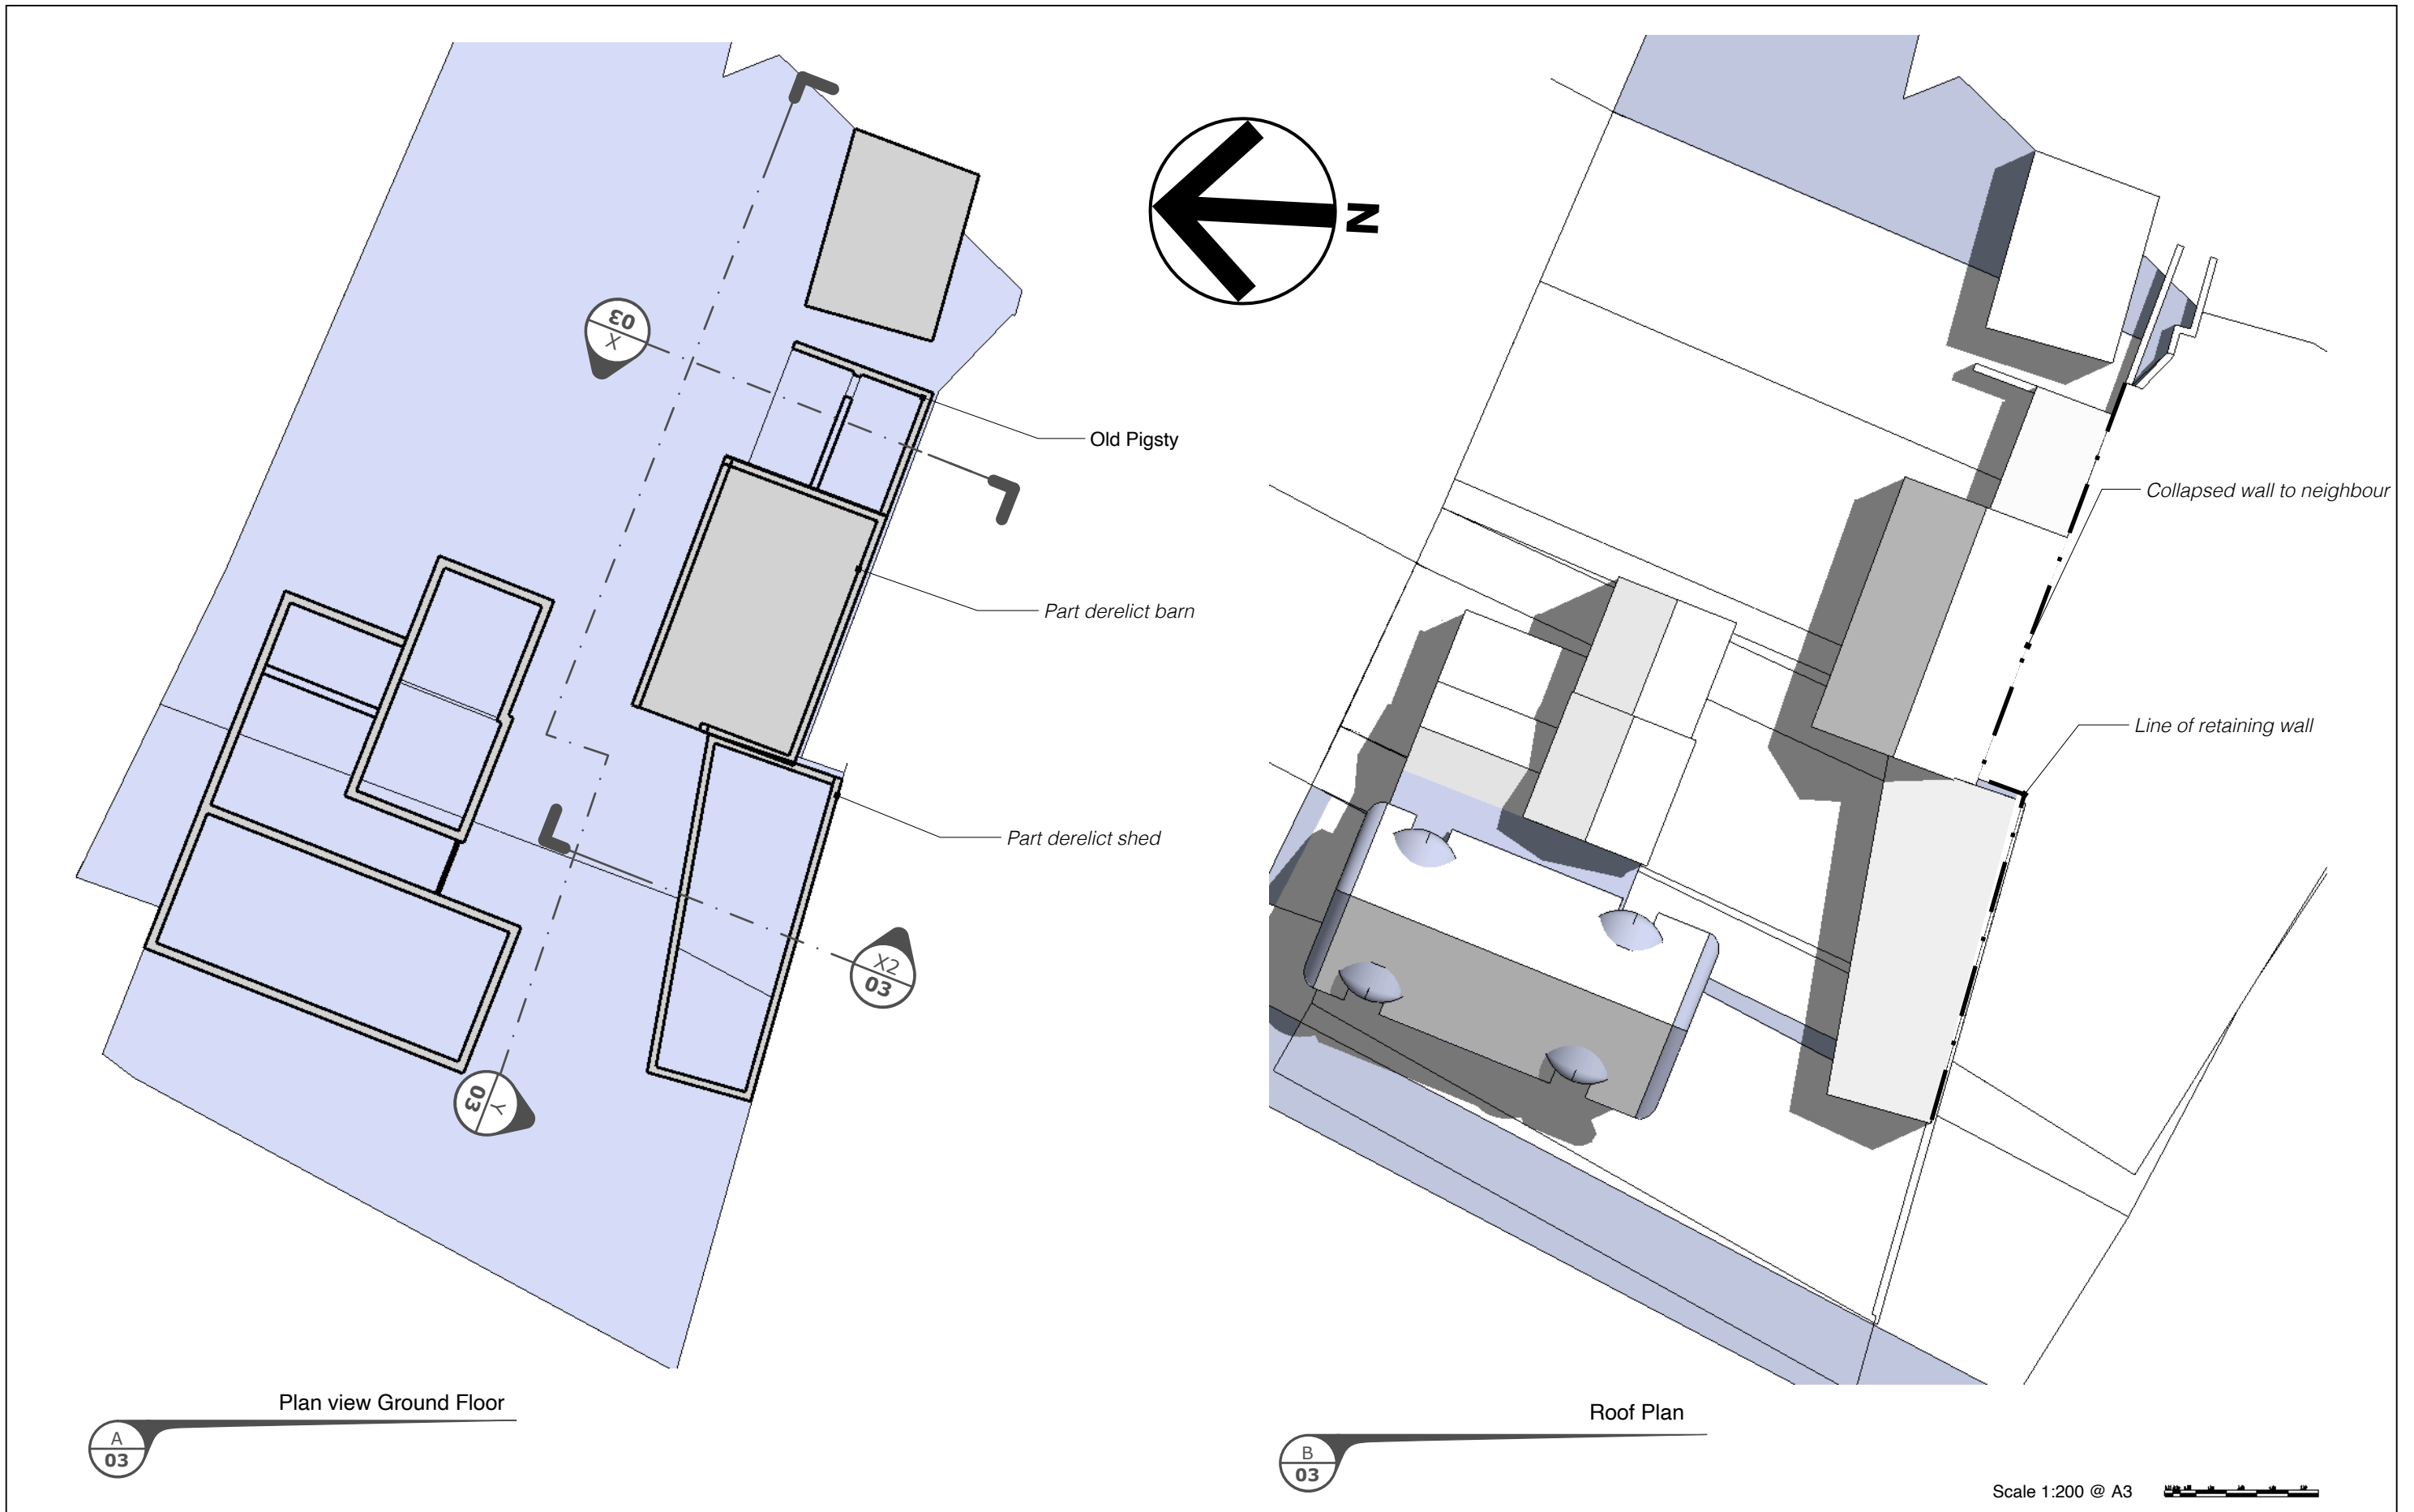

Plan view Ground Floor

Roof Plan

Scale 1:200 @ A3



Existing Plans




Proposed barn and car port at Moor End Farm, Newton Longville

13 St Brides Close, Milton Keynes  
Bucks MK6 3EY  
Tel: 01908 887572 Mob: 07778353203  
email: chrispiggott@approdes.co.uk

REVISIONS	
MM/DD/YY	REMARKS
1	...
2	...
3	...
4	...
5	...

03  
09112020  
QR1

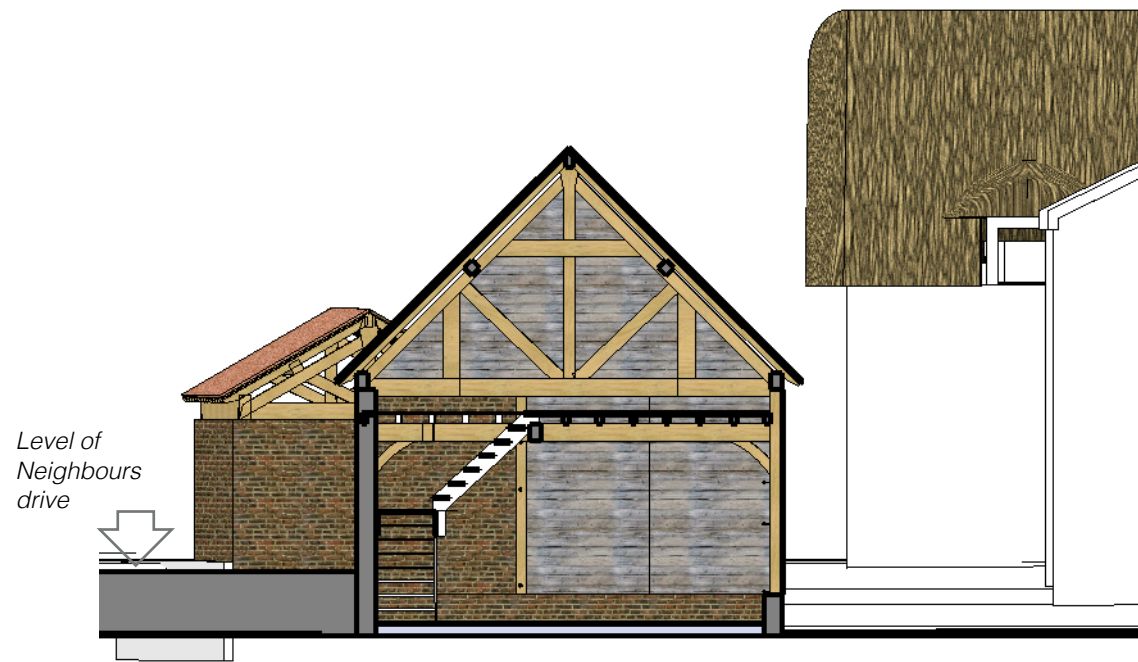

East Facing Sectional Elevation

A  
04


X  
05



North Facing Elevation

B  
04

Y  
05

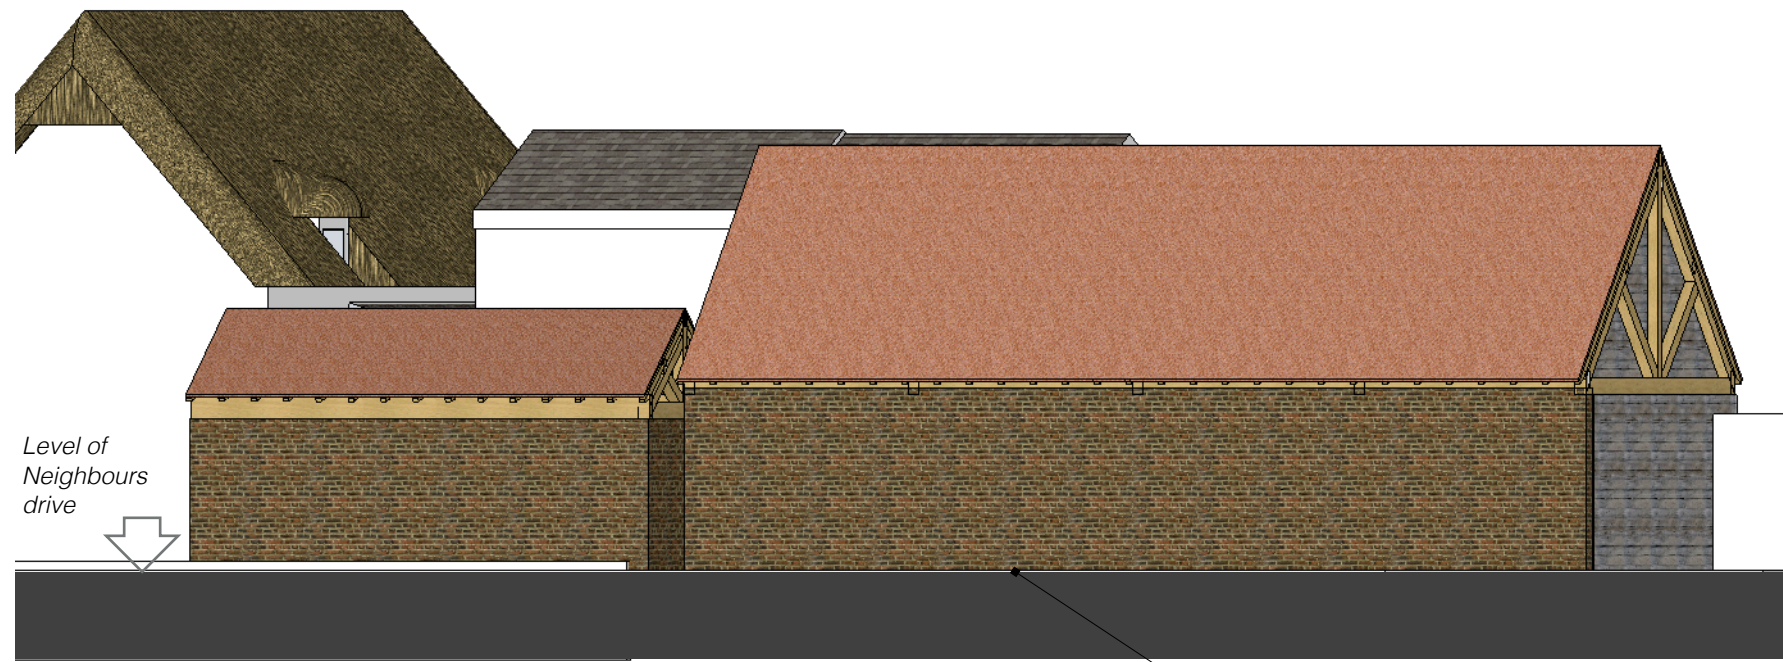


South Facing Elevation

C  
04

Y2  
05

Re Build retaining wall

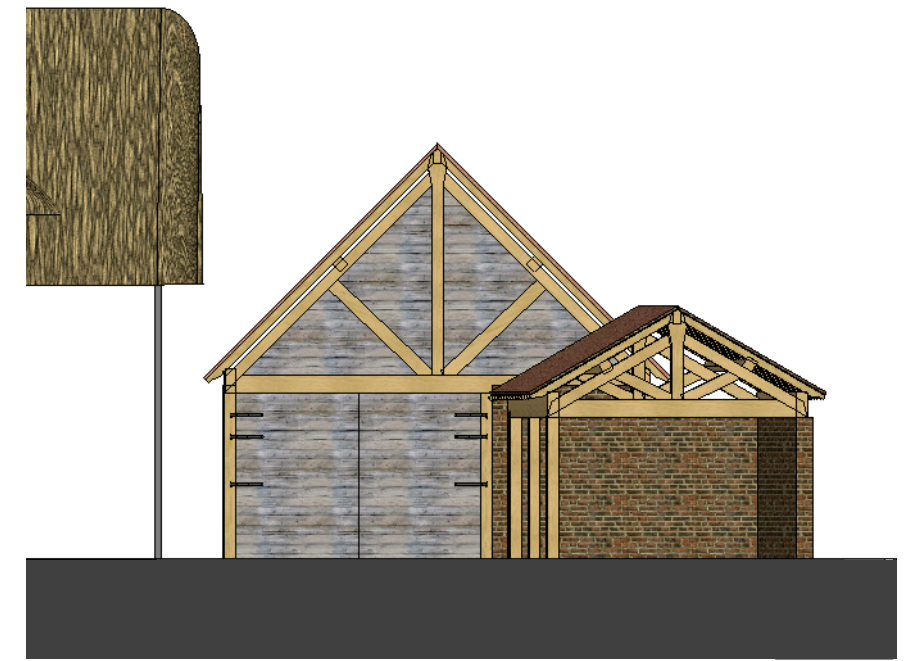

West Facing Elevation

D  
04

X2  
05

Scale 1:500 @ A3



Proposed Sectional Elevations



Proposed barn and car port at Moor End Farm, Newton Longville

13 St Brides Close, Milton Keynes  
Bucks MK6 3EY

Tel: 01908 887572 Mob: 07778353203  
email: chrispiggott@apropdes.co.uk

REVISIONS

MM/DD/YY	REMARKS
1	---
2	---
3	---
4	---
5	---

04  
09112020  
QR1



Proposed Plans



Proposed barn and car port at Moor End Farm, Newton Longville

13 St Brides Close, Milton Keynes  
Bucks MK6 3EY

Tel: 01908 887572 Mob: 07778353203  
email: chrispiggott@approdes.co.uk

REVISIONS


MM/DD/YY	REMARKS
1	---
2	---
3	---
4	---
5	---

09112020 05  
QR1



Schematic View - Car Port

A  
06

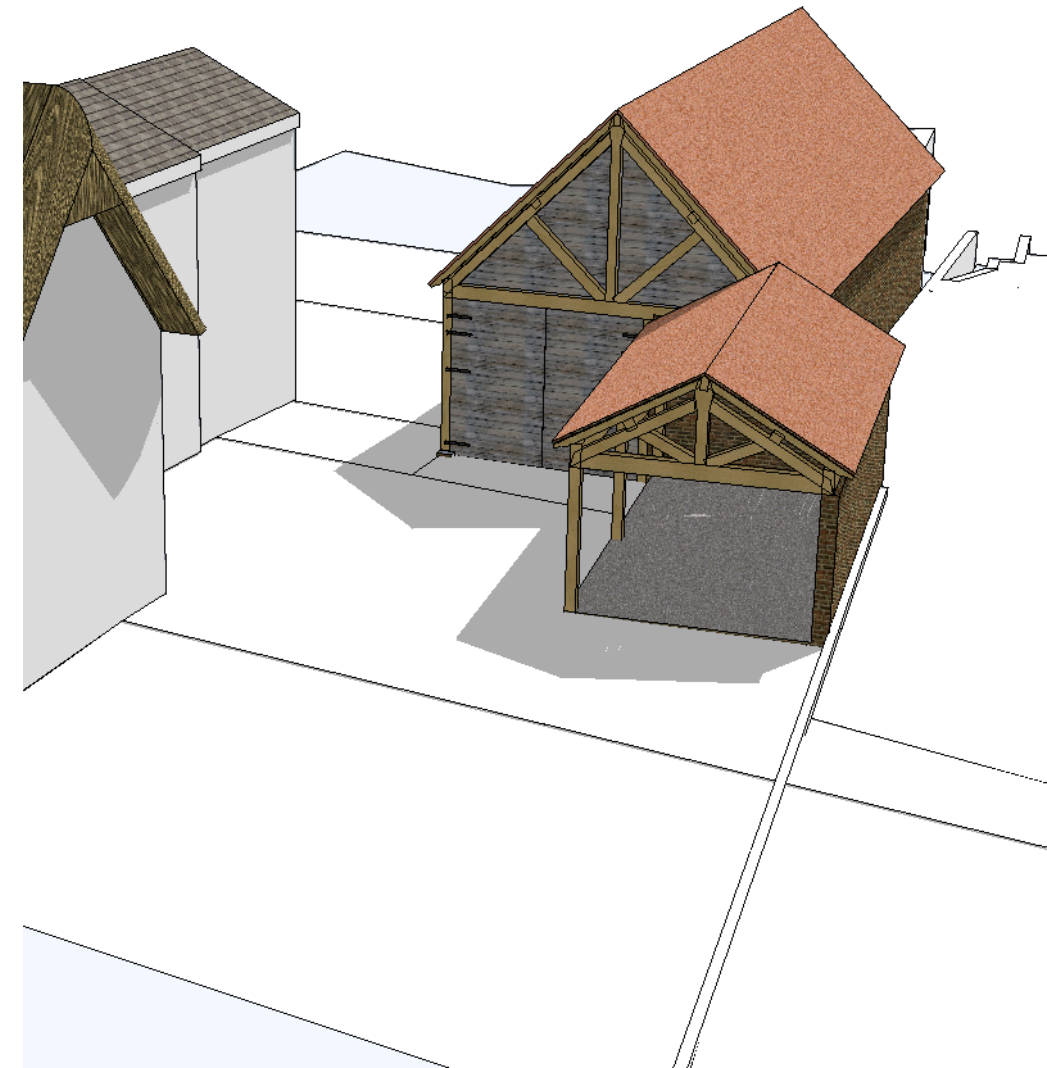

Schematic View - New Car Port

B  
06

Proposed Schematic View - Car Port



Proposed barn and car port at Moor End Farm, Newton Longville


13 St Brides Close, Milton Keynes  
Bucks MK6 3EY

Tel: 01908 887572 Mob: 07778353203  
email: chrispigott@appprodes.co.uk

REVISIONS


MM/DD/YY	REMARKS
1	---
2	---
3	---
4	---
5	---

06  
09112020  
QR1

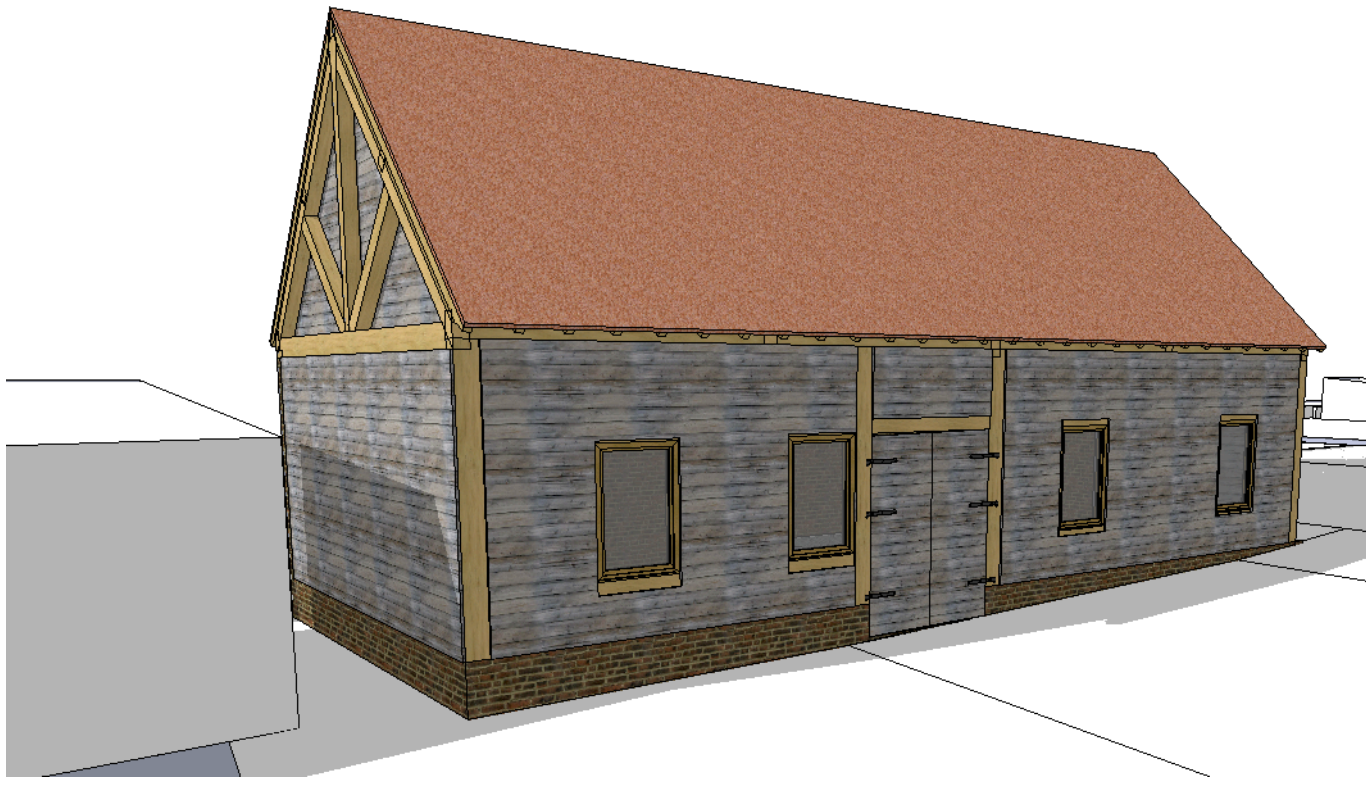


Schematic View - New Barn

A  
07

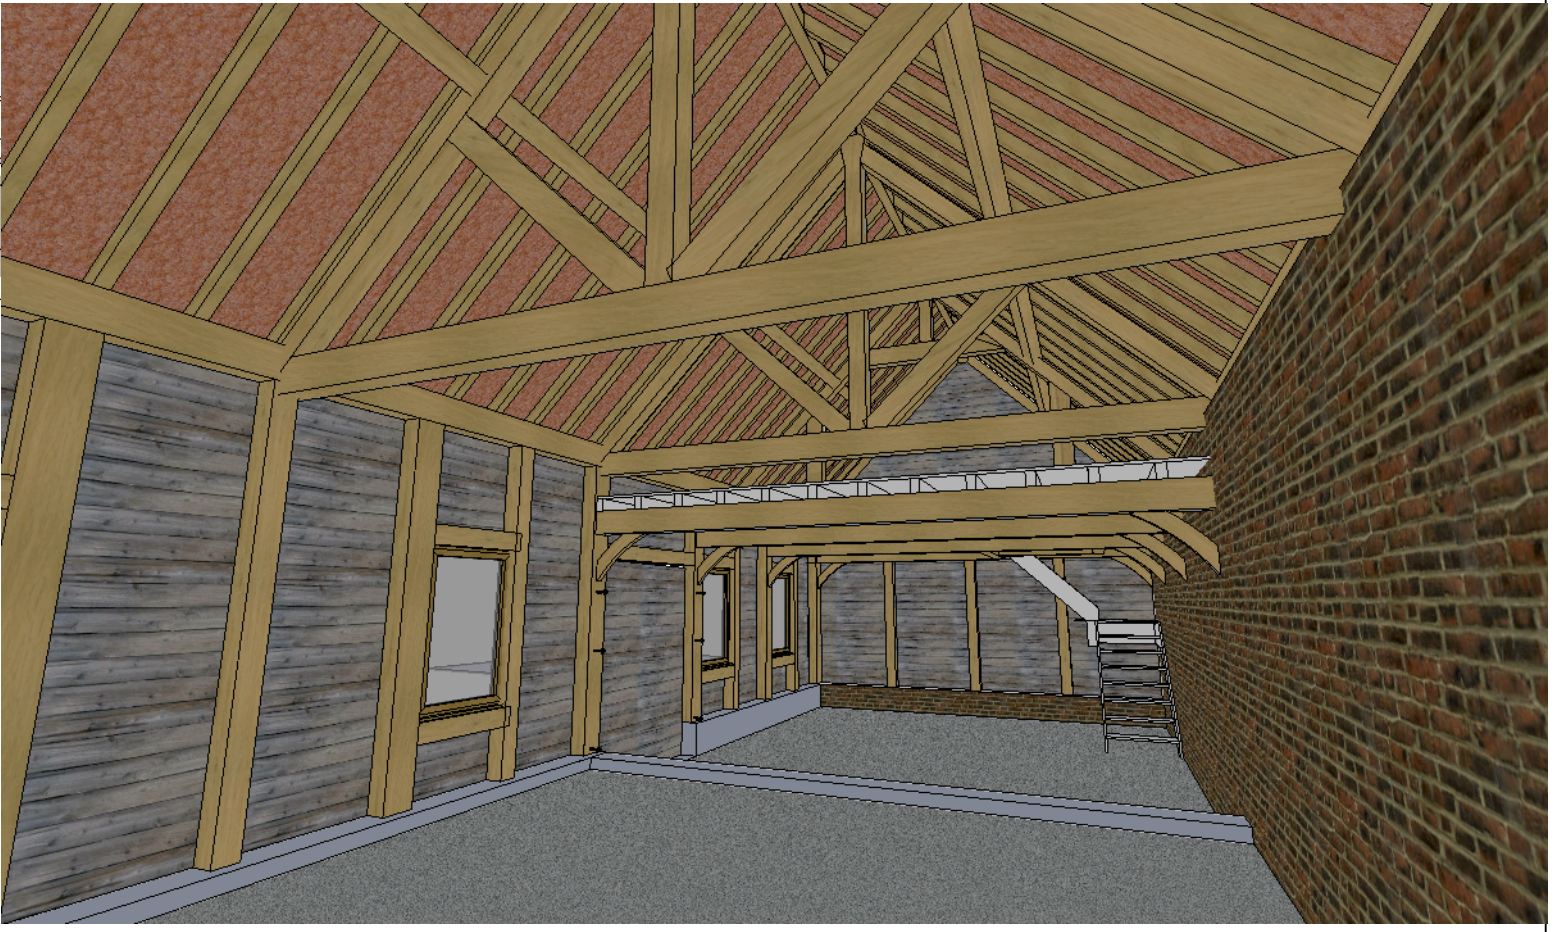

Schematic View - Internal New Barn

C  
07

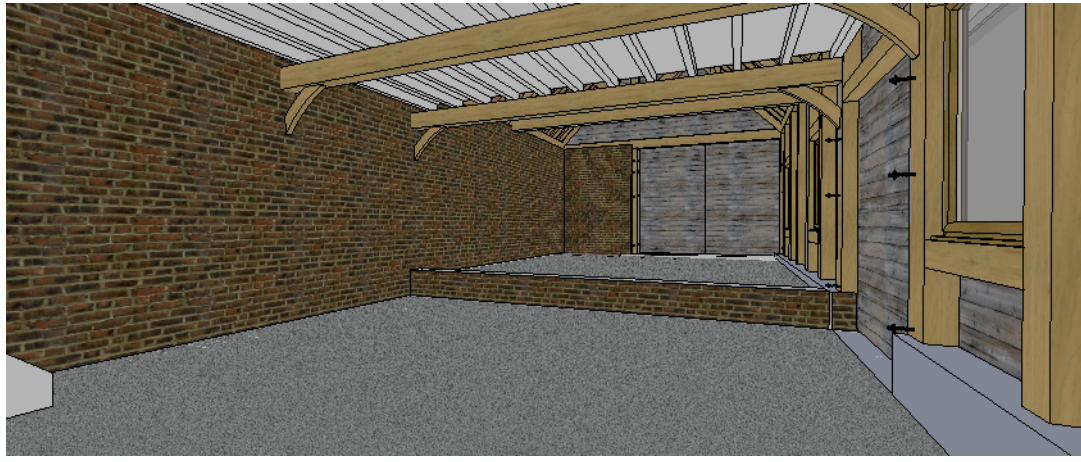

Schematic View - Internal New Barn

A  
07

Proposed Schematic View - New Barn



Proposed barn and car port at Moor End Farm, Newton Longville

13 St Brides Close, Milton Keynes  
Bucks MK6 3EY  
Tel: 01908 887572 Mob: 07778353203  
email: chrispiggott@approdes.co.uk

REVISIONS	
MM/DD/YY	REMARKS
1	---/---/---
2	---/---/---
3	---/---/---
4	---/---/---
5	---/---/---

09112020 07  
QR1