





Front Elevation (North)

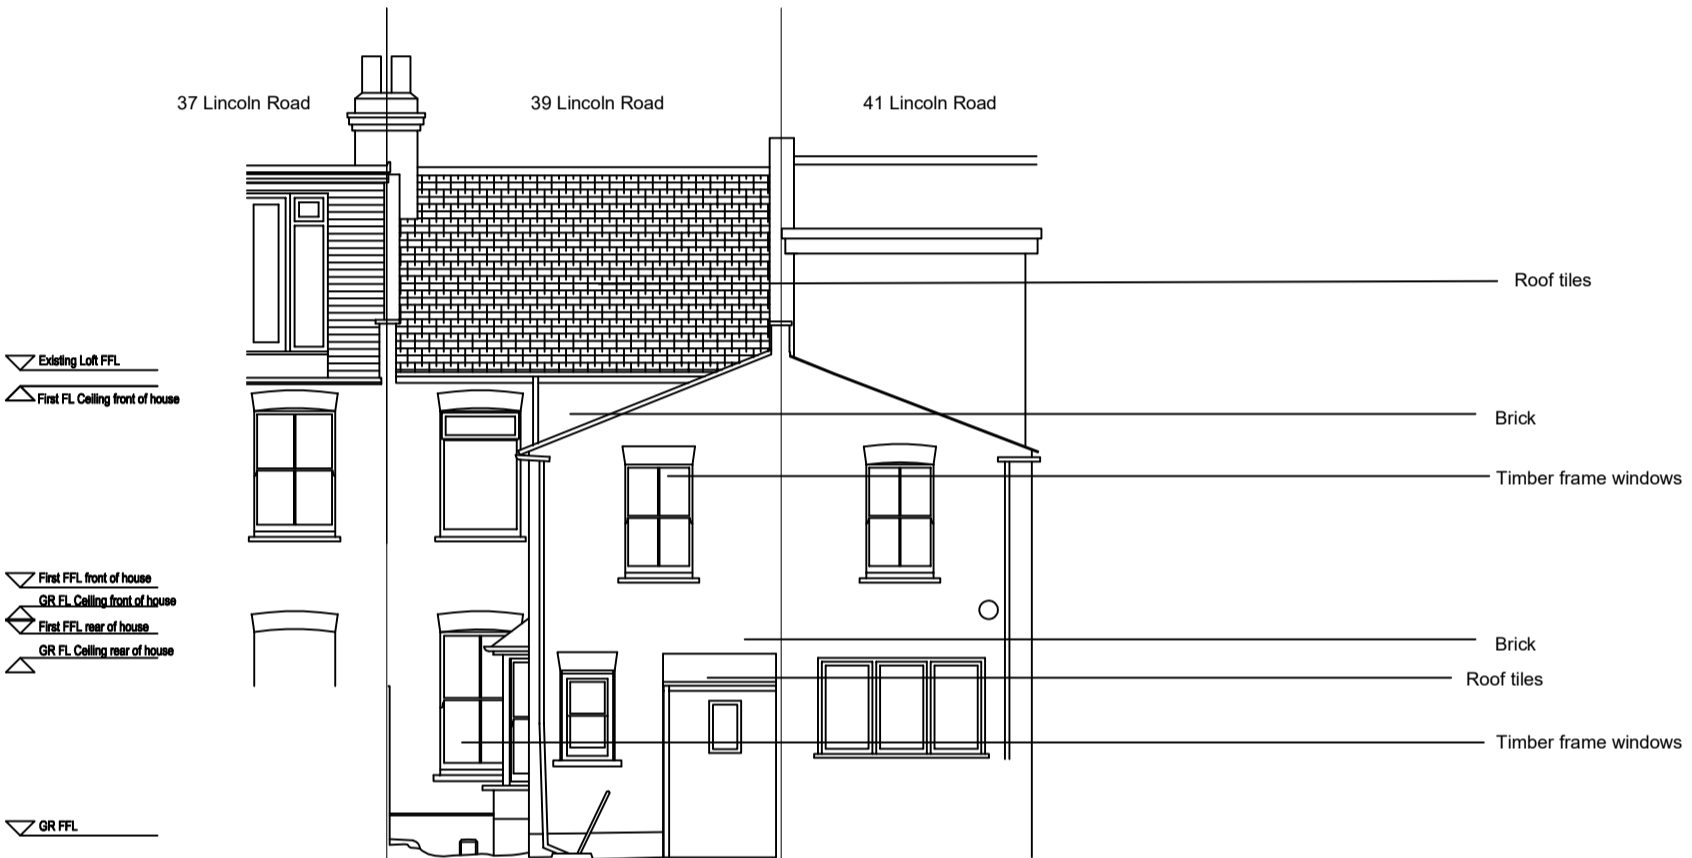

Rear (South) Elevation

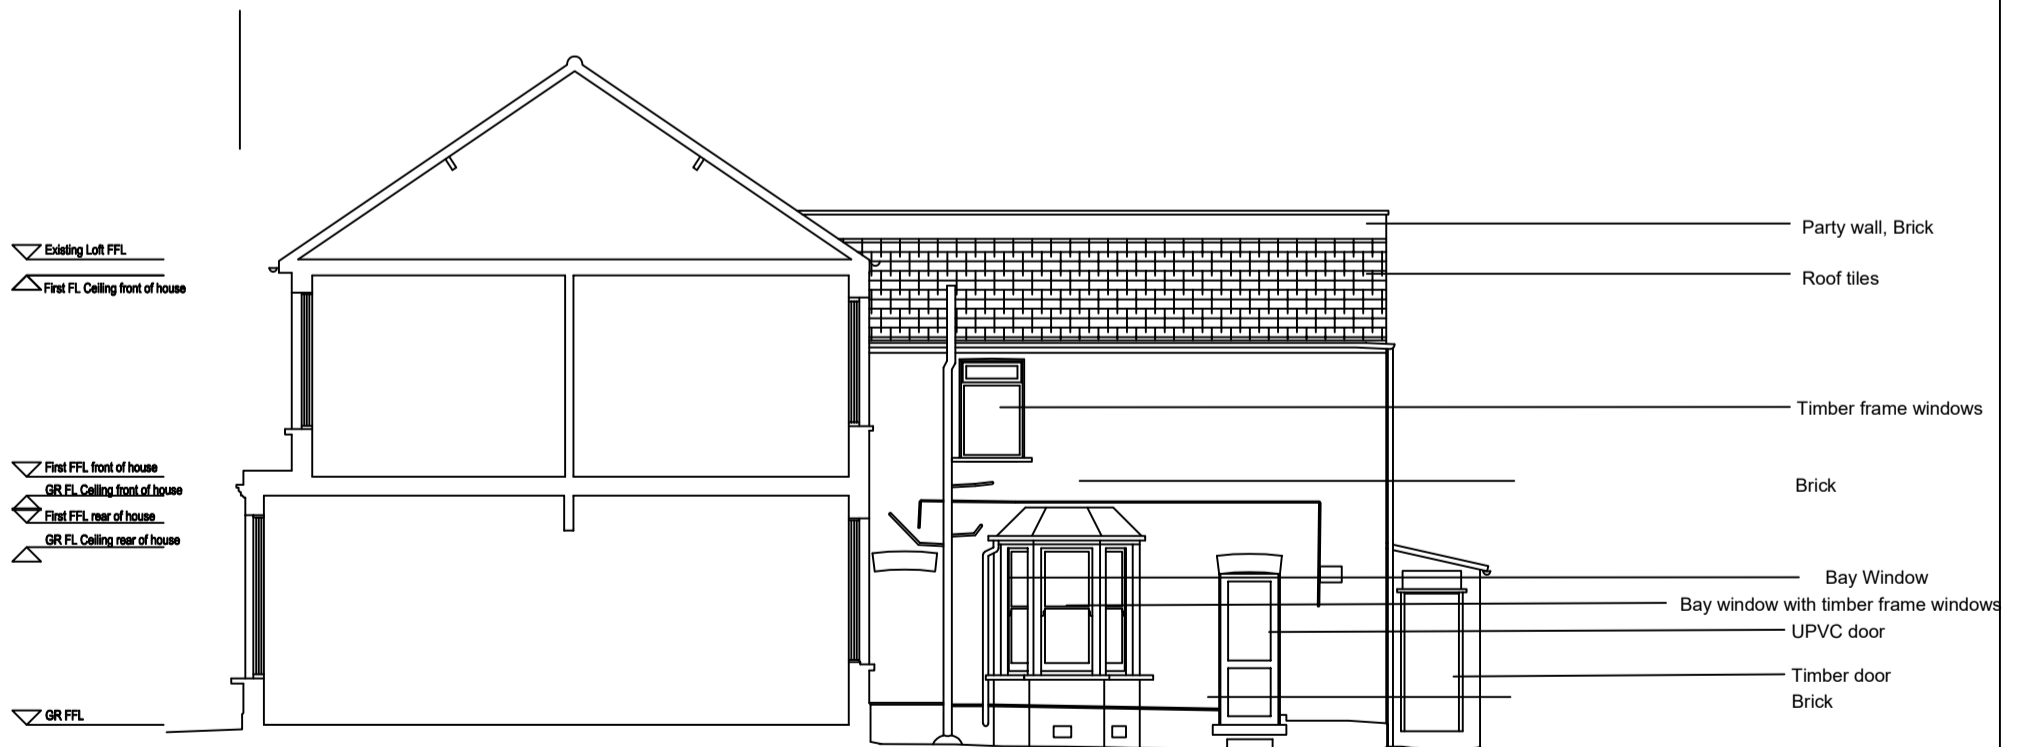


**Side (West) Elevation
Section A-A.**

All dimensions to be ratified on site

Revisions

Rev Date Description

 

39 Lincoln Road London N2 9DJ
Existing Elevations

Scale	1:100 at A3	Job Number	181
Date	08.12.2020	Drawn by	ZD
Drawing Status	Planning	Checked by	ZD
Drawing No	105	Revision	00

ZED Architect

55 Church Crescent
London N3 1BL
07971902109
zoe@zedarchitect.com