

Existing Loft FFL  
 First FL Ceiling front of house

First FFL front of house  
 GR EL Ceiling front of house  
 First FFL rear of house  
 GR FL Ceiling rear of house

GR FFL



Roof tiles

Timber frame windows  
 Brick

Render

Timber frame windows  
 Brick

Timber Door

**Front Elevation (North)**

Existing Loft FFL  
 First FL Ceiling front of house

First FFL front of house  
 GR EL Ceiling front of house  
 First FFL rear of house  
 GR FL Ceiling rear of house

GR FFL



Roof tiles

Brick  
 Timber frame windows

Proposed flat roof with rooflights  
 Proposed roof fascia

Brick

Roof tiles on sloped roof


Aluminium windows and doors

**Rear (South) Elevation**

Existing Loft FFL  
 First FL Ceiling front of house

First FFL front of house  
 GR EL Ceiling front of house  
 First FFL rear of house  
 GR FL Ceiling rear of house

GR FFL

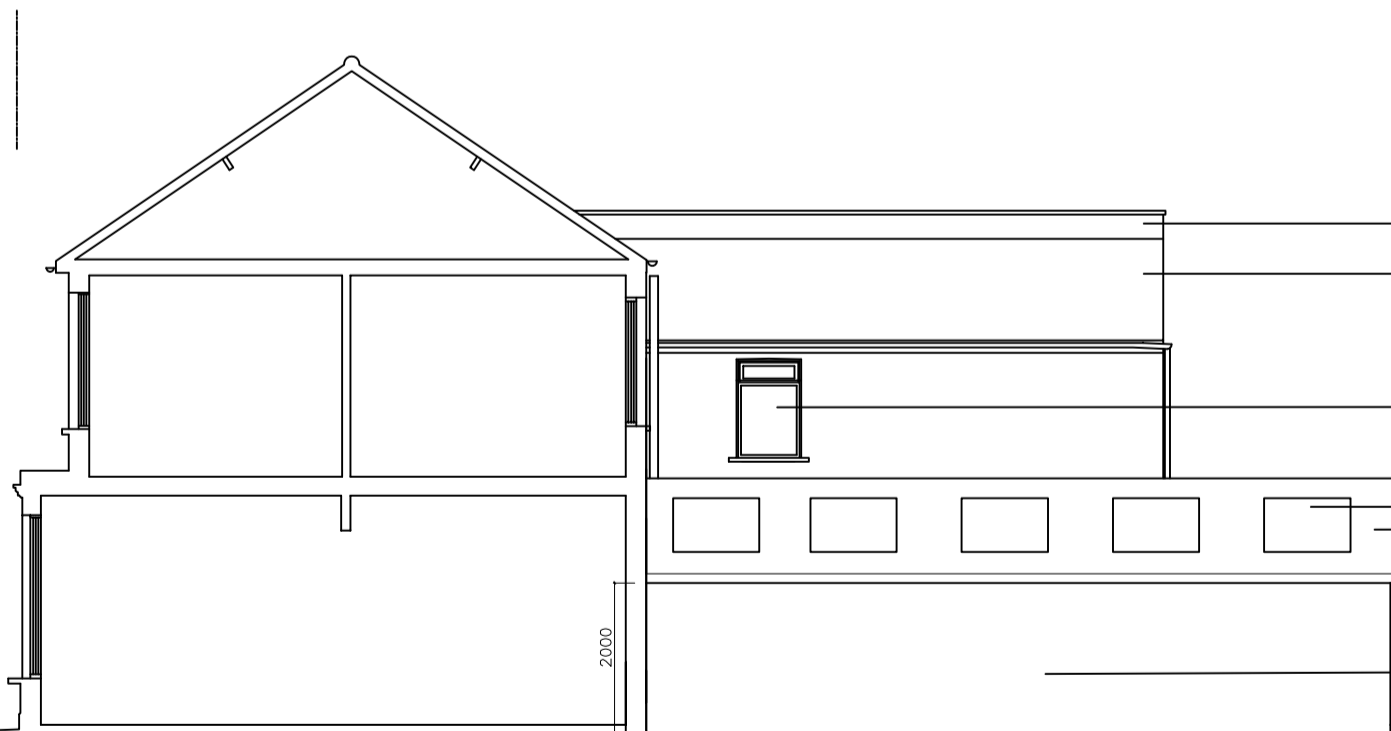

Party wall, Brick

Roof tiles

Timber frame windows

Velux rooflights  
 Roof tiles on sloped roof


Brick

**Side (West) Elevation**

All dimensions to be ratified on site

Revisions

Rev Date Description

 

39 Lincoln Road London N2 9DJ  
 Proposed Elevations

Scale 1:100 at A3

Date 08.12.2020

Drawing Status Planning

Drawing No 125

Job Number 181

Drawn by ZD

Checked by ZD

Revision 01

ZED Architect

55 Church Crescent  
 London N3 1BL  
 07971902109  
 zoe@zedarchitect.com