




Side (South) Elevation. King Charles Crescent.

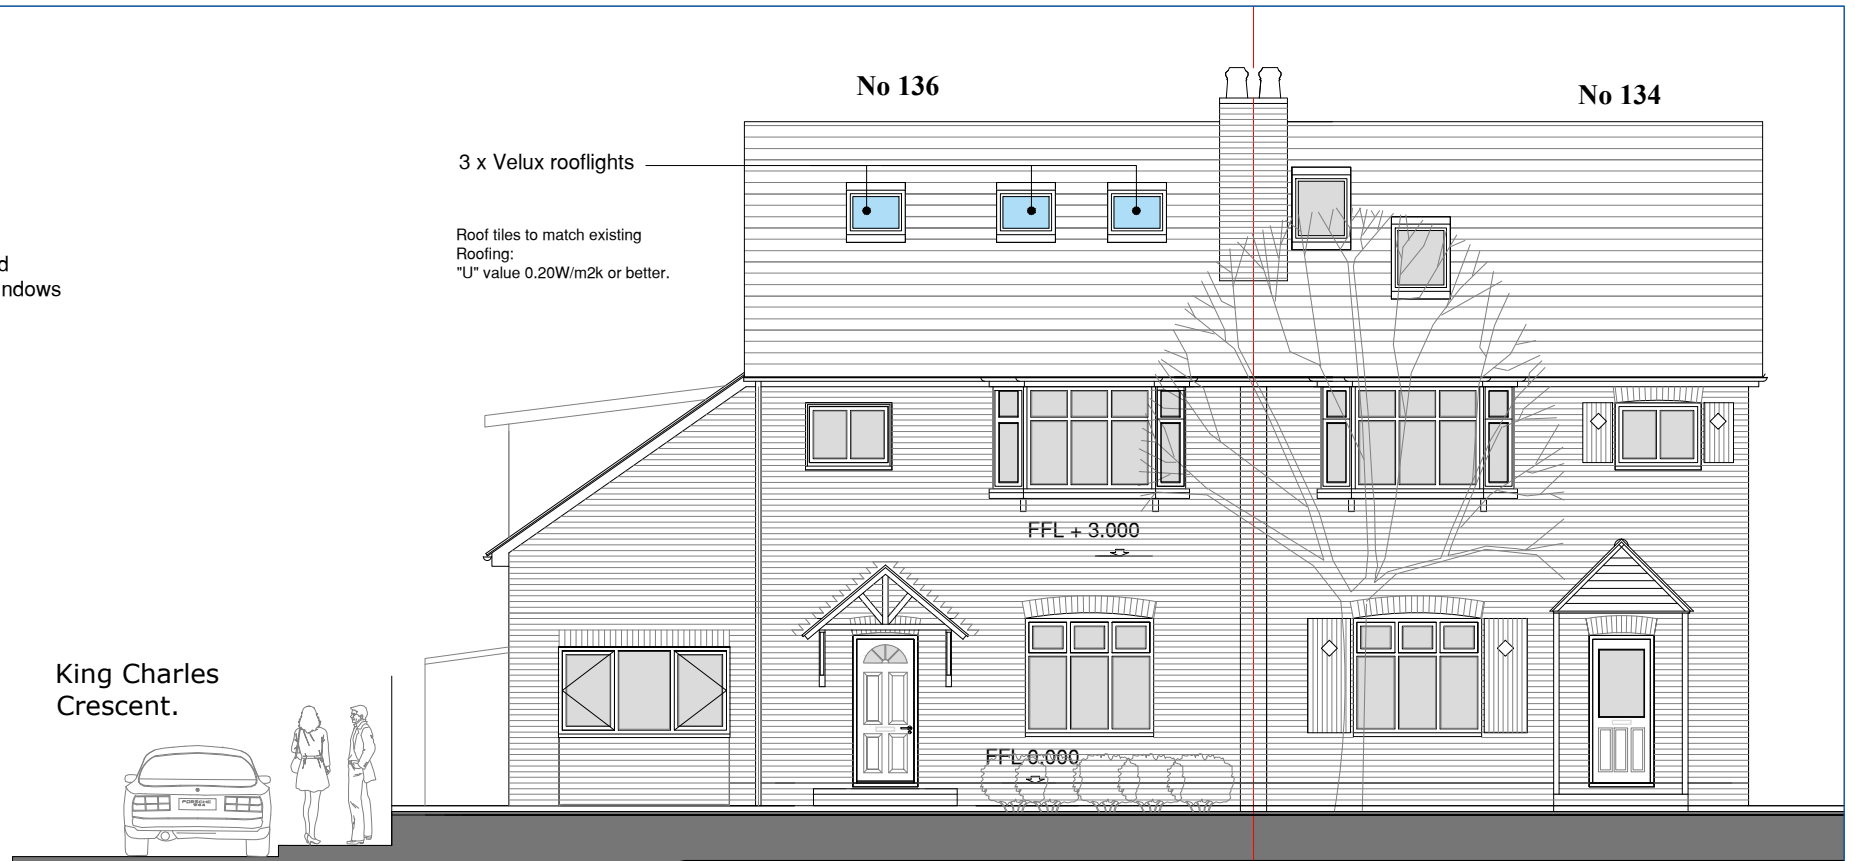

Front Elevation. King Charles Road.

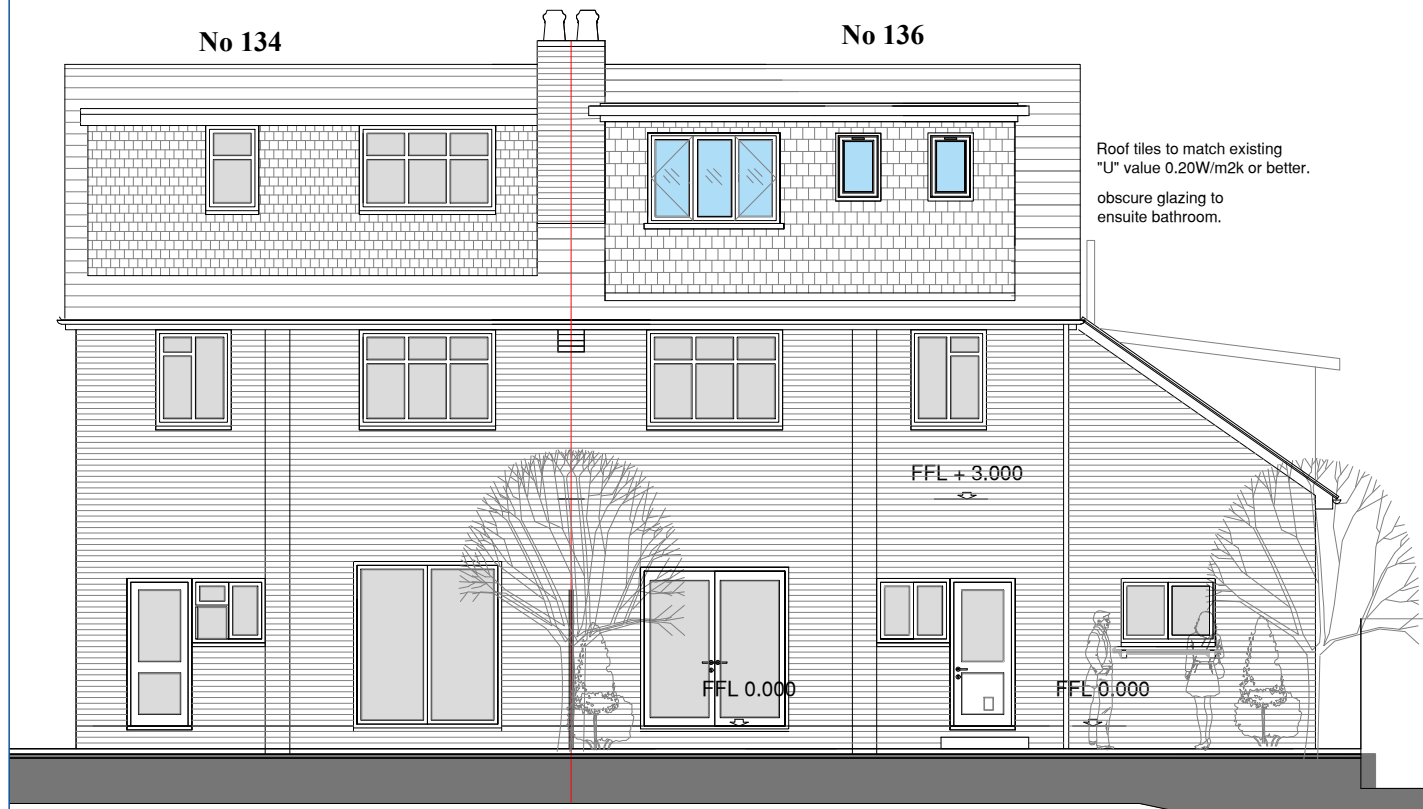

Rear Elevation

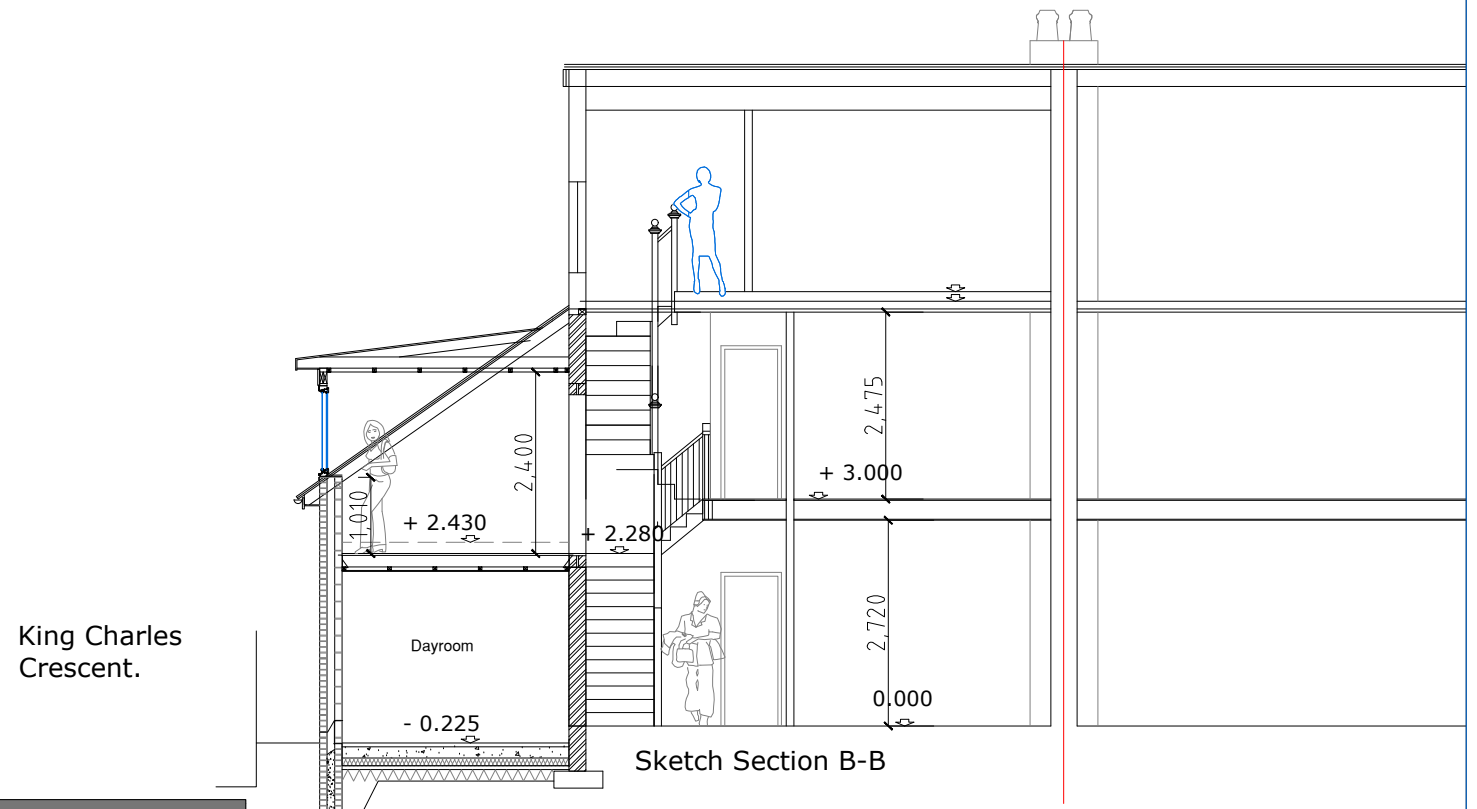

PROPOSED ELEVATIONS

CLIENT : Matt Smith & Michaela Cassar
 136 King Charles Road
 Surbiton
 SURREY KT5 8QL

This drawing must not be reproduced in whole or part without written consent. Do not scale this drawing. Written dimensions to be checked on site. Electronic issue to be confirmed by paper copy only.

CTC
 CHRISTOPHER CASSAR, RIBA
 CHARTERED ARCHITECT,
 9 Woodall Close
 Chessington,
 Surrey KT9 2SJ
 Mob: 07950 074141
 Email: ctcassar@hotmail.com

SCALE	1:100	DATE	3.01.2021
DRAWN	CTC		
PROJECT	2021/1	Drawing No	005
		REV.	B