


Boundary
Nos 134-136



King Charles
Crescent.



EXISTING Side Elevation . King Charles Crescent.

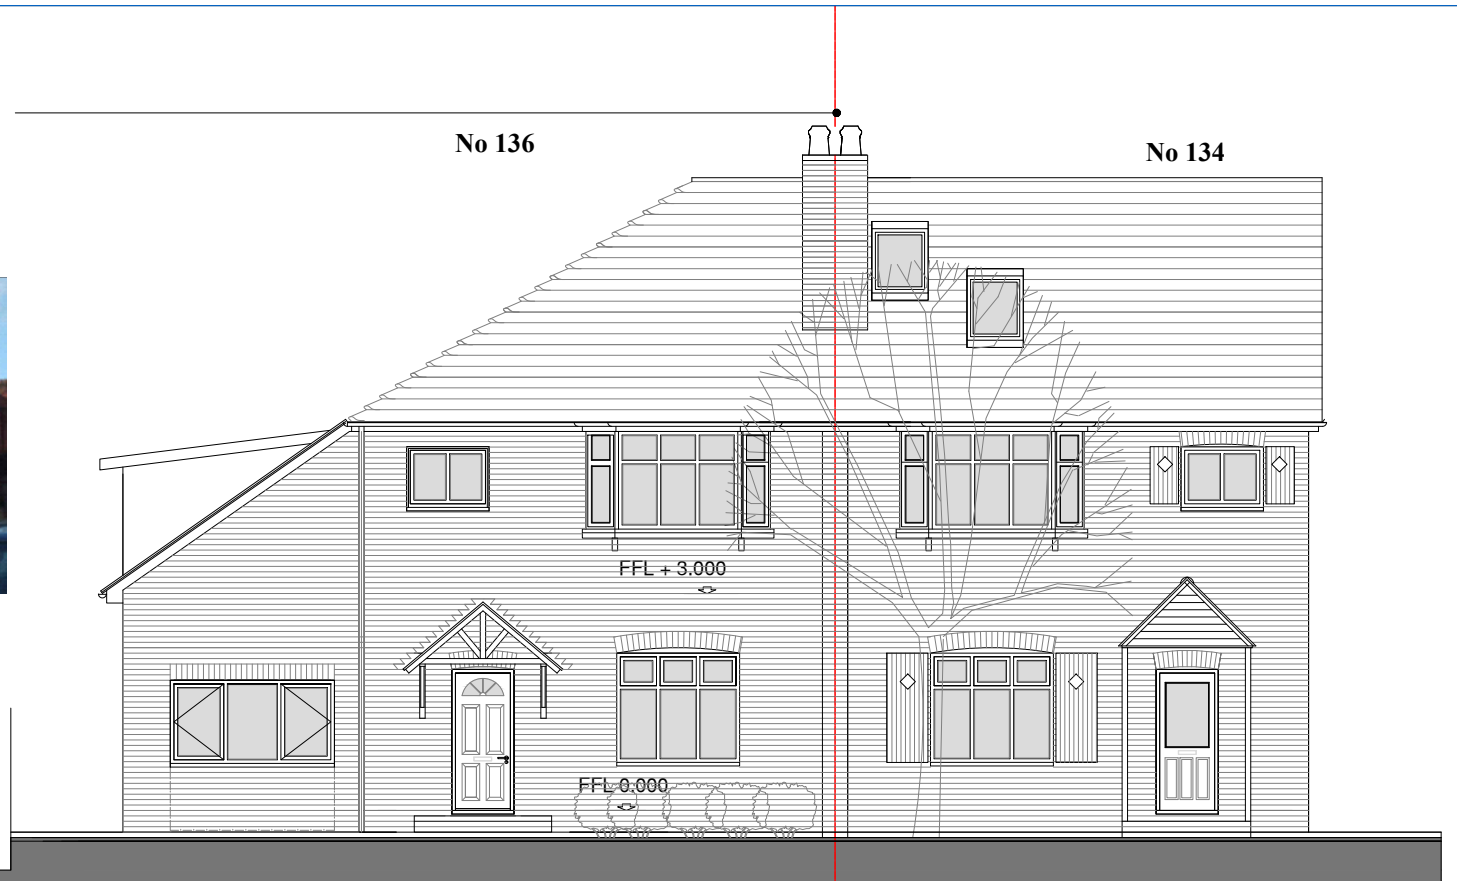


Front Elevation. King Charles Road.



EXISTING Rear Elevation

King Charles Crescent.

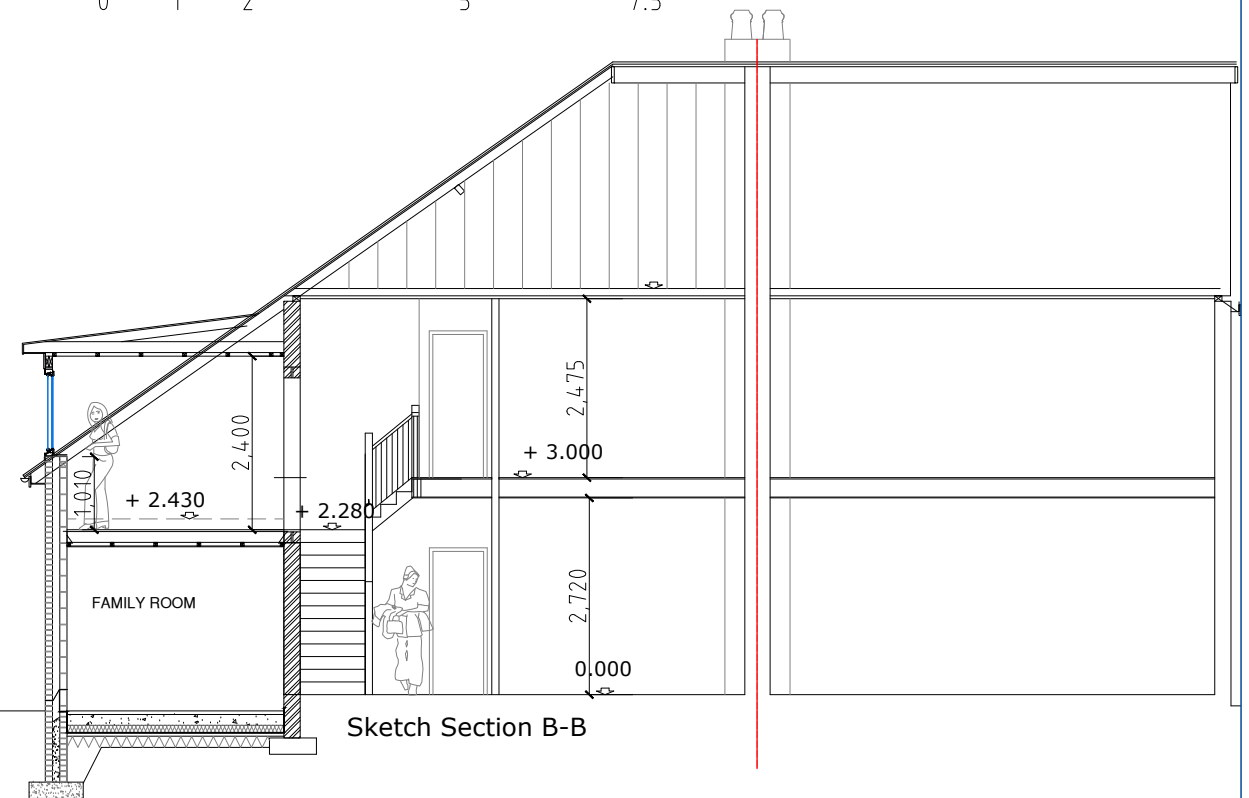

Sketch Section B-B

EXISTING ELEVATIONS

CLIENT : Matt Smith & Michaela Cassar
136 King Charles Road
Surbiton
SURREY KT5 8QL

This drawing must not be reproduced in whole or part without written consent. Do not scale this drawing. Written dimensions to be checked on site. Electronic issue to be confirmed by paper copy only.

CTC

CHRISTOPHER CASSAR, RIBA
CHARTERED ARCHITECT,
9 Woodall Close
Chessington,
Surrey KT9 2SJ

Mob: 07950 074141
Email : ctcassar@hotmail.com

SCALE	1:100	DATE	3.01.2021
DRAWN	CTC		
PROJECT	2021/1	Drawing No	003
		REV.	-