


FIRST FLOOR PLAN

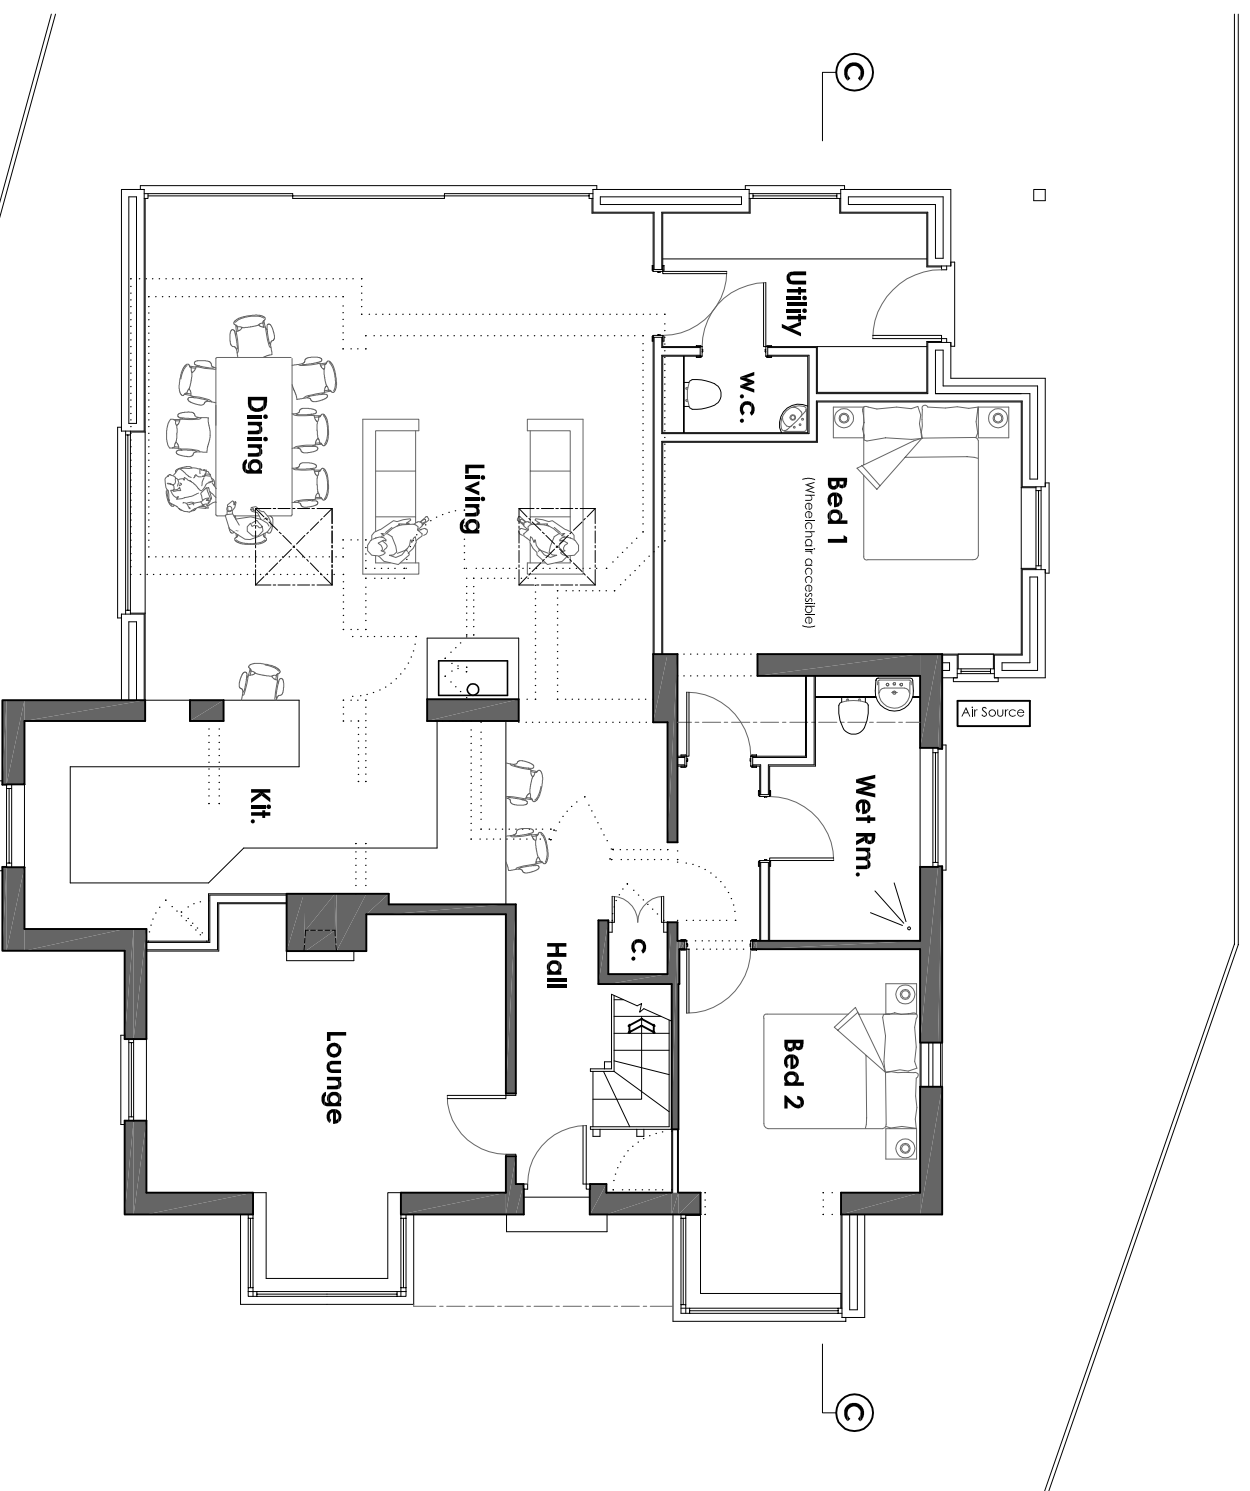

GROUND FLOOR PLAN

Rev Date Description



Robbie Roskell Architectural & Building Consultants Ltd  
 t 01308 861095 | e office@rabco.co.uk | w www.rabco.co.uk  
 Unit 3 Whitehart Yard, Hogshill Street, Beaminster, Dorset DT8 3AE

Proposed Extension & Alterations  
 of  
 'THE ANCHORAGE', 24a BEACH RD,  
 BURTON BRADSTOCK, DT6 4RF  
 for  
 Mr & Mrs M GUALANO

PROPOSED FLOOR PLANS

Scale Date Drawn by  
 1:100 Nov' 20 SEM

20/026/04 Rev

Drawn to stated scale for purposes of Planning application. Building  
 Regs submission and estimating. Selling out to be agreed on site  
 and all critical dimensions checked