



Existing section A-A

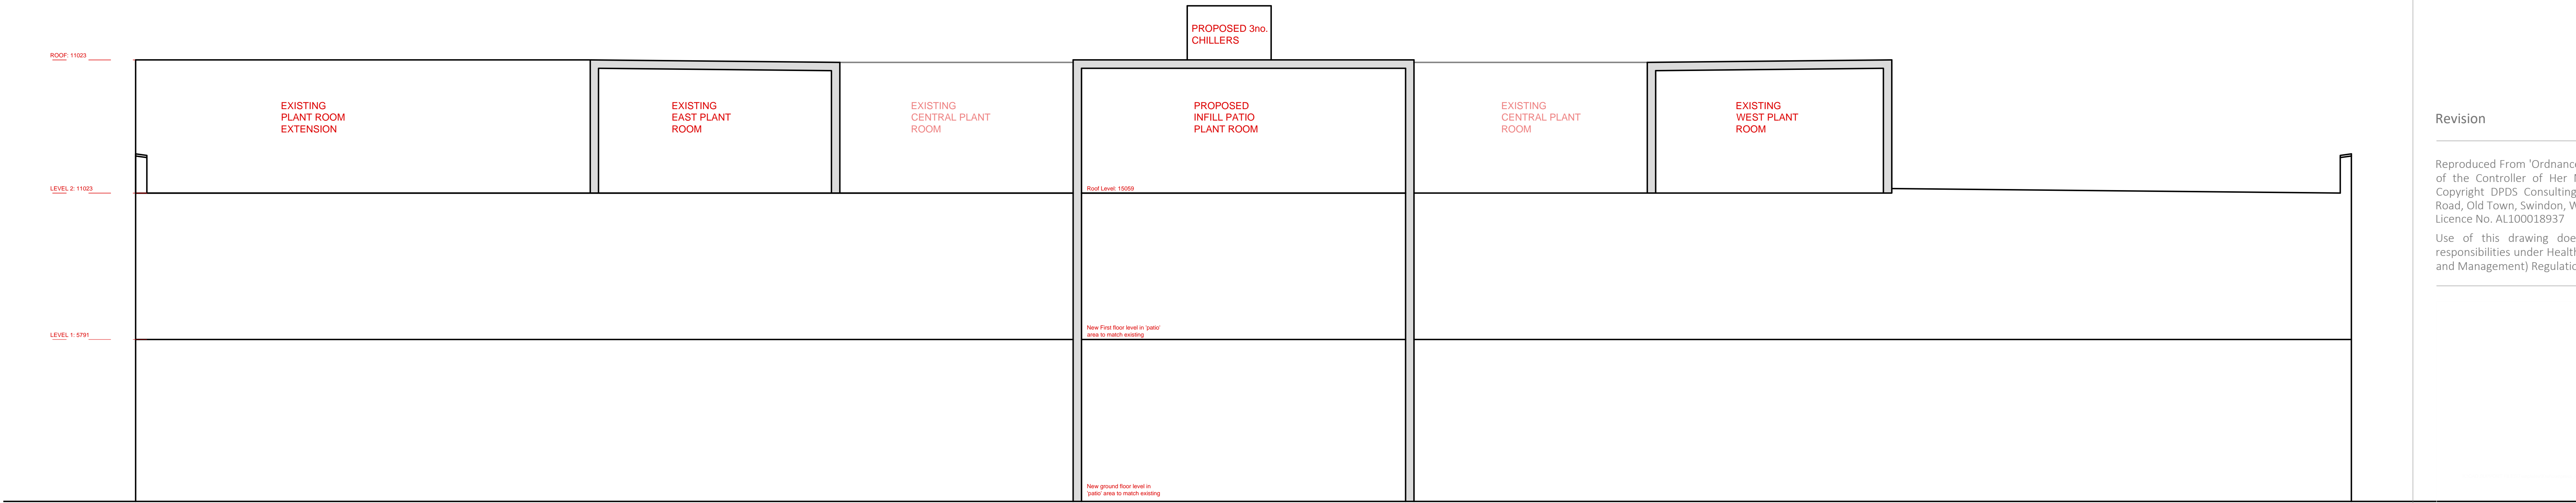

Proposed section A-A

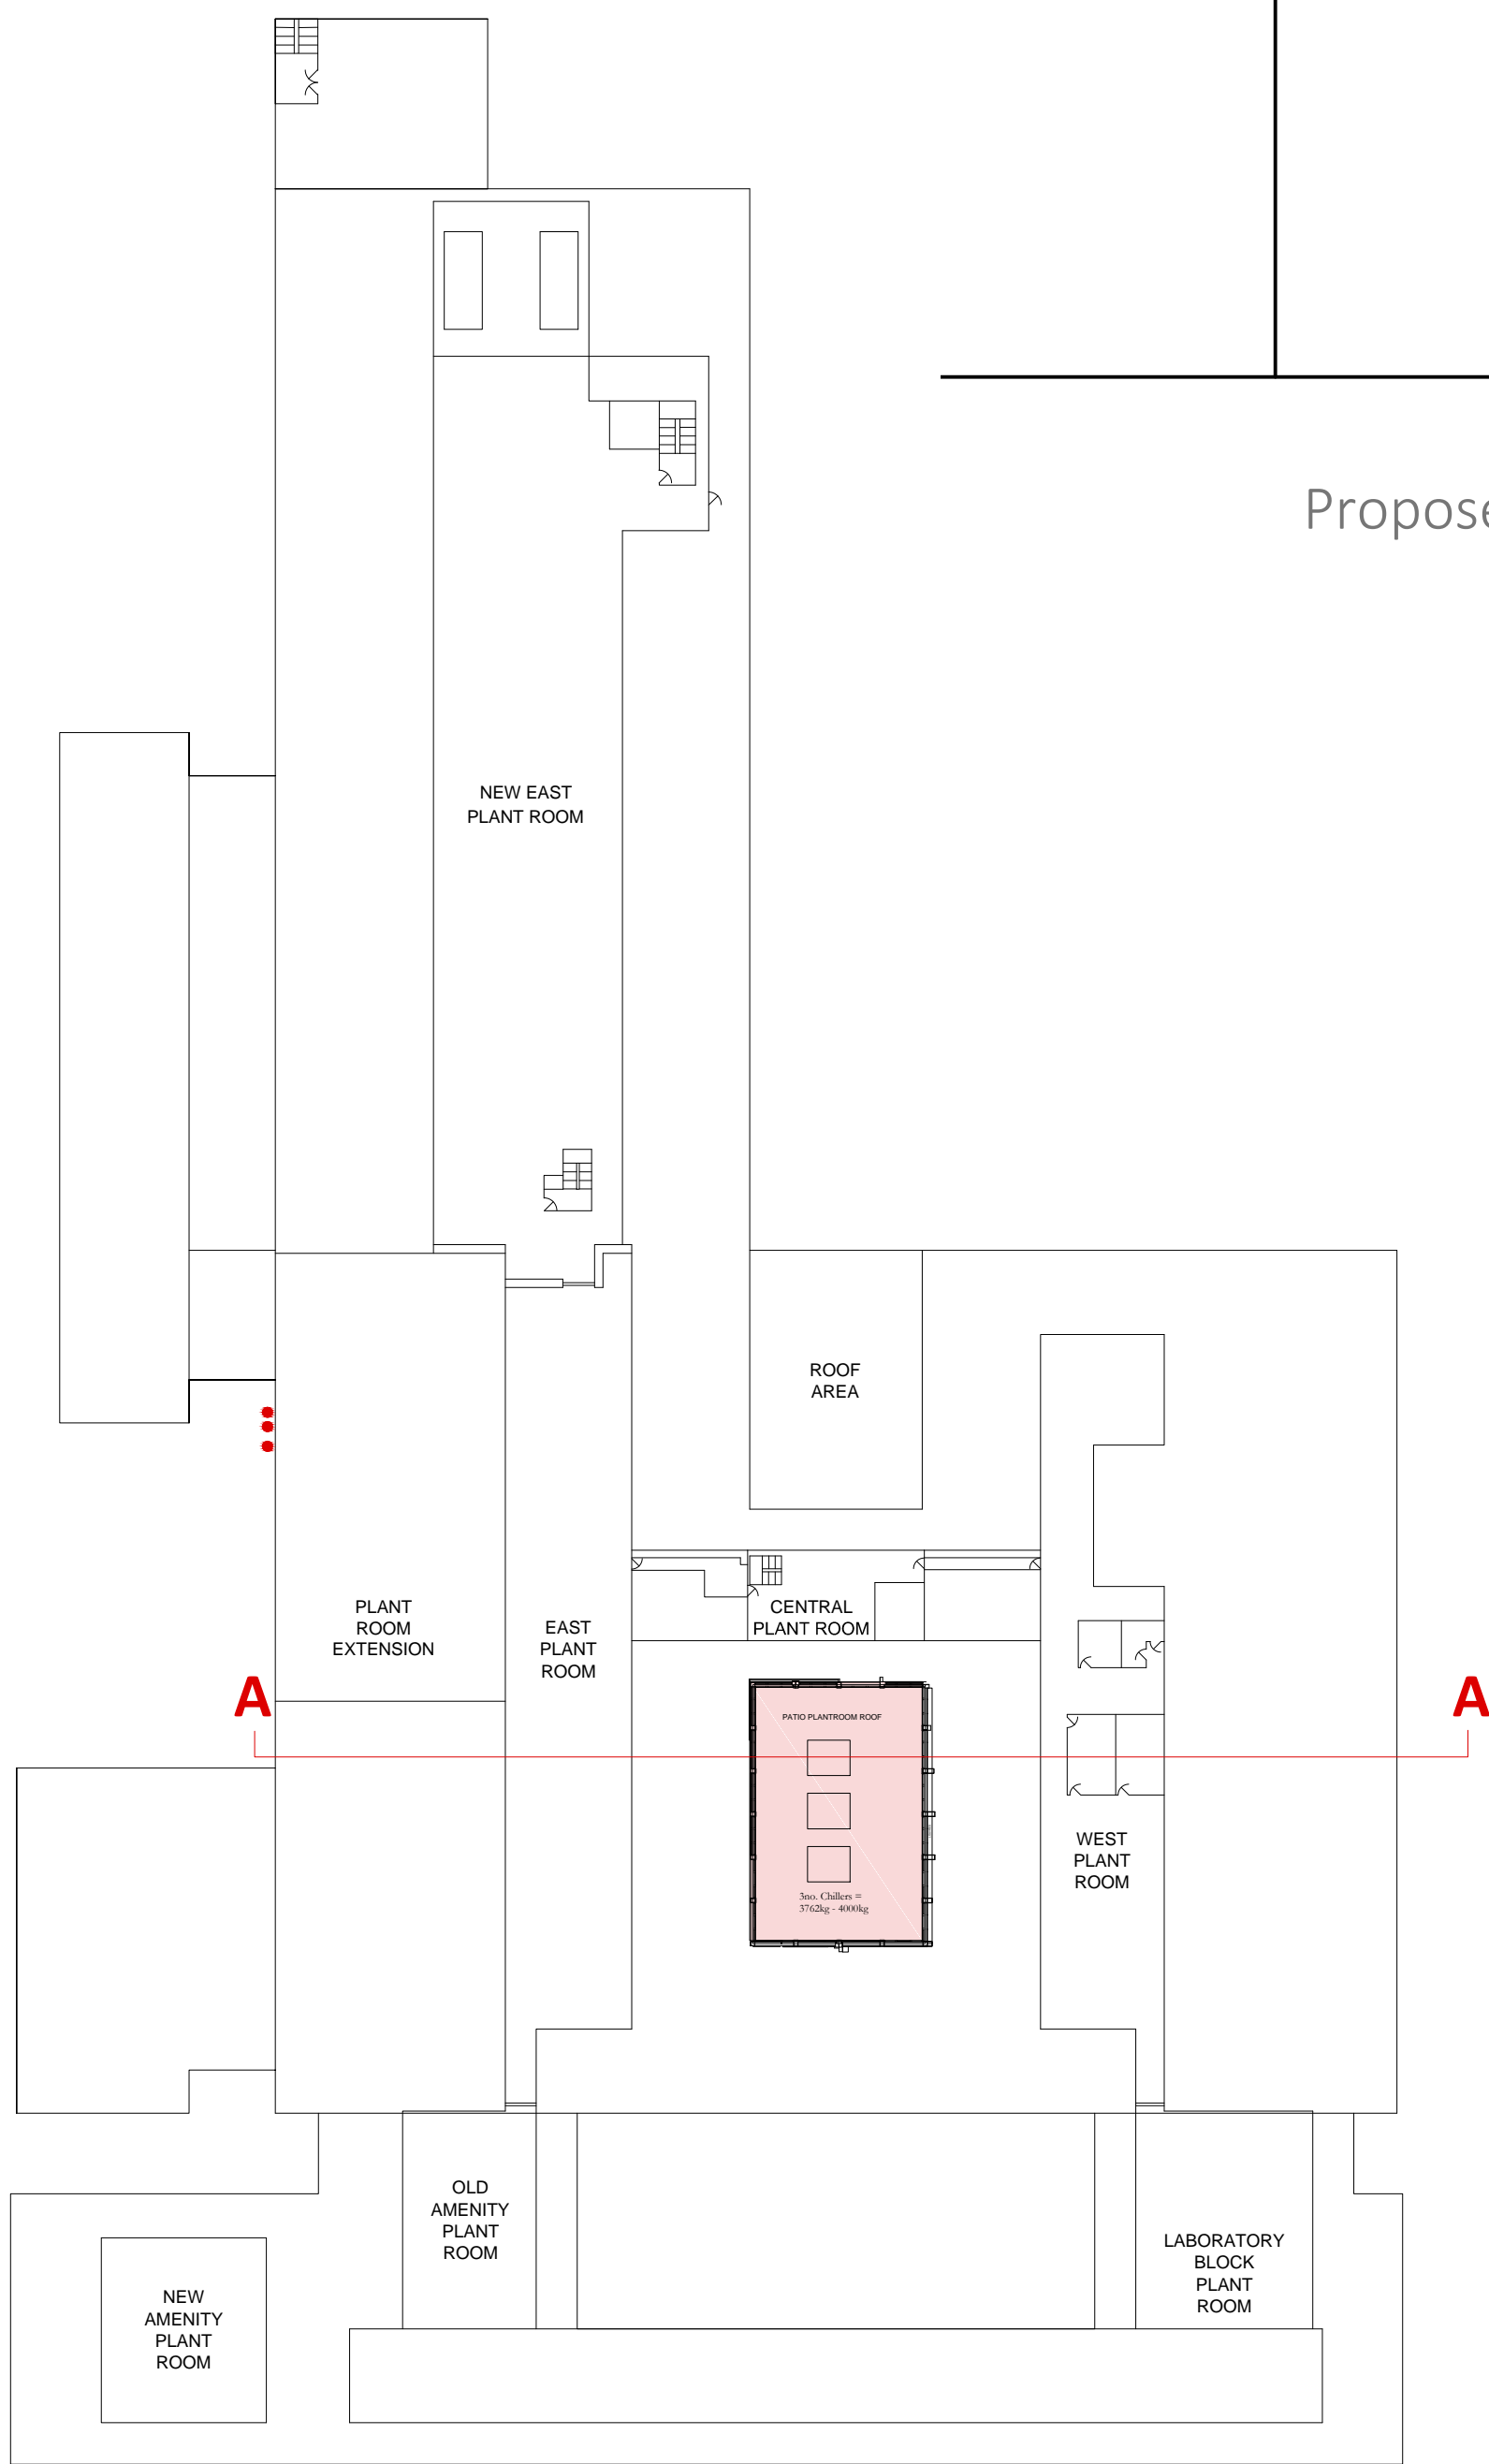

Proposed Roof plan 1:500 @A0



© This drawing must not be reproduced in whole or in part without the express written consent of the relevant issuing DPDS Consulting Group Company.

Note: NOT TO BE USED FOR CONSTRUCTION PURPOSES

Revision	Date	Check	Rev
----------	------	-------	-----

Reproduced From 'Ordnance Survey' mapping with the permission of the Controller of Her Majesty's Stationery Office © Crown Copyright DPDS Consulting Group, Old Bank House, 5 Devizes Road, Old Town, Swindon, Wiltshire, SN1 4BJ. Licence No. AL100018937  
Use of this drawing does not absolve the client from its responsibilities under Health and Safety: The Construction (Design and Management) Regulations 2015.

SWINDON

Old Bank House  
5, Devizes Road  
Old Town, Swindon  
Wiltshire, SN1 4BJ  
Tel : 01793-610222  
Fax : 01793-512436  
www.dpds.co.uk

DERBY

3 Gleneagles House  
Vernon Gate  
Derby, DE1 1UP  
Tel : 01332-206222  
Fax : 01332-206012  
www.dpds.co.uk

DRAWING ISSUED BY:  
DEVELOPMENT PLANNING & DESIGN SERVICES  
DPDS ARCHITECTURE

FOR:  
PLANNING  
BUILDING REGULATIONS  
TENDER  
CONTRACT

Client  
**Patheon UK**

Project  
Infill floor area, with new chillers on roof and new external flues at Patheon, Swindon

Drawing

Existing and proposed Sections

Date	Drawn	Checked
17.12.20	KLN	VR
Drawing No.		
C11901.PL.110	-	Scale 1:100 @A0