



© Design Copyright reserved. Where consent has been obtained before copying or reproducing the drawing, do not include the drawing, use figure dimensions only. Contractors are responsible for taking and checking site dimensions. Any discrepancy must be reported to the Architect immediately.


| Revision | Description | Made by | Date |
|----------|-------------|---------|------|
| | | | |

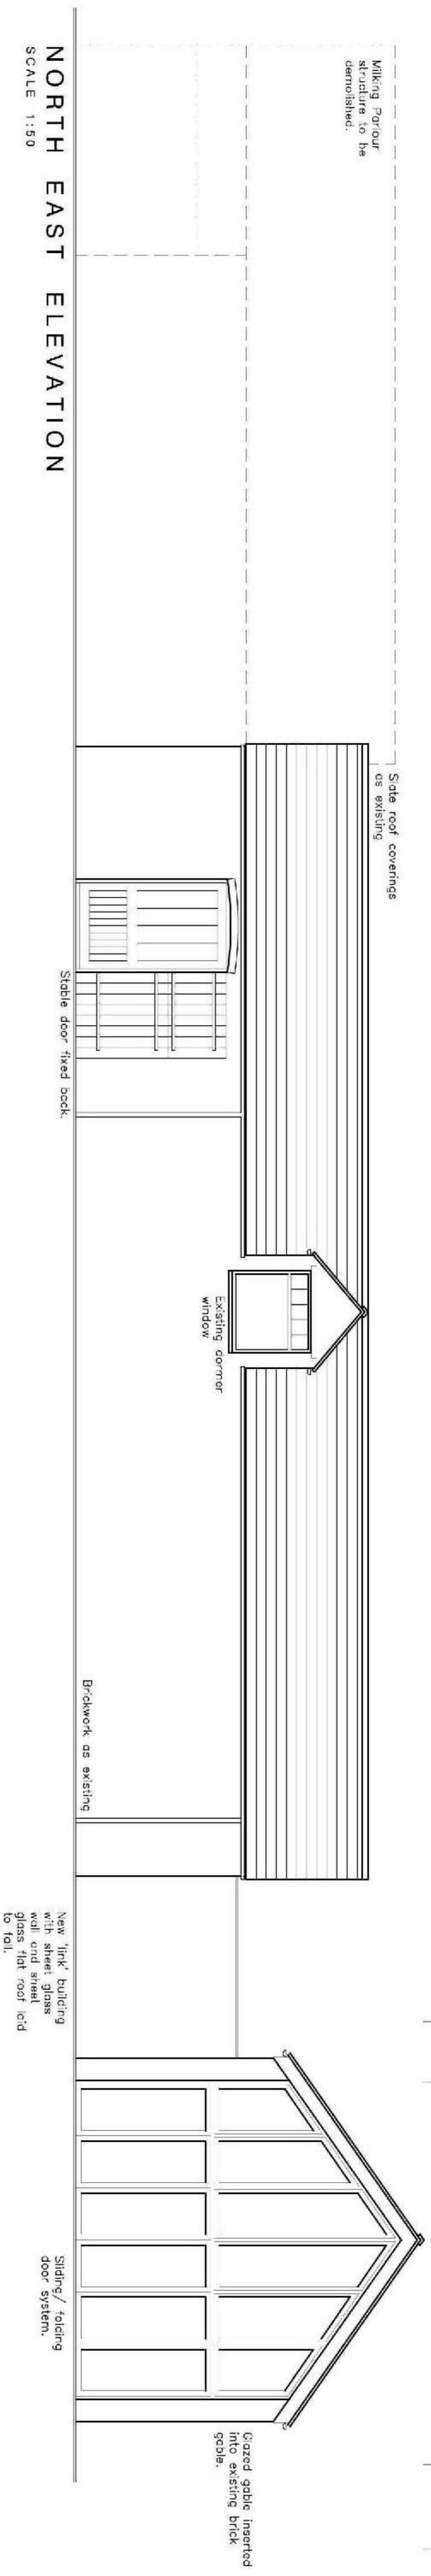

NORTH EAST ELEVATION
SCALE 1:150

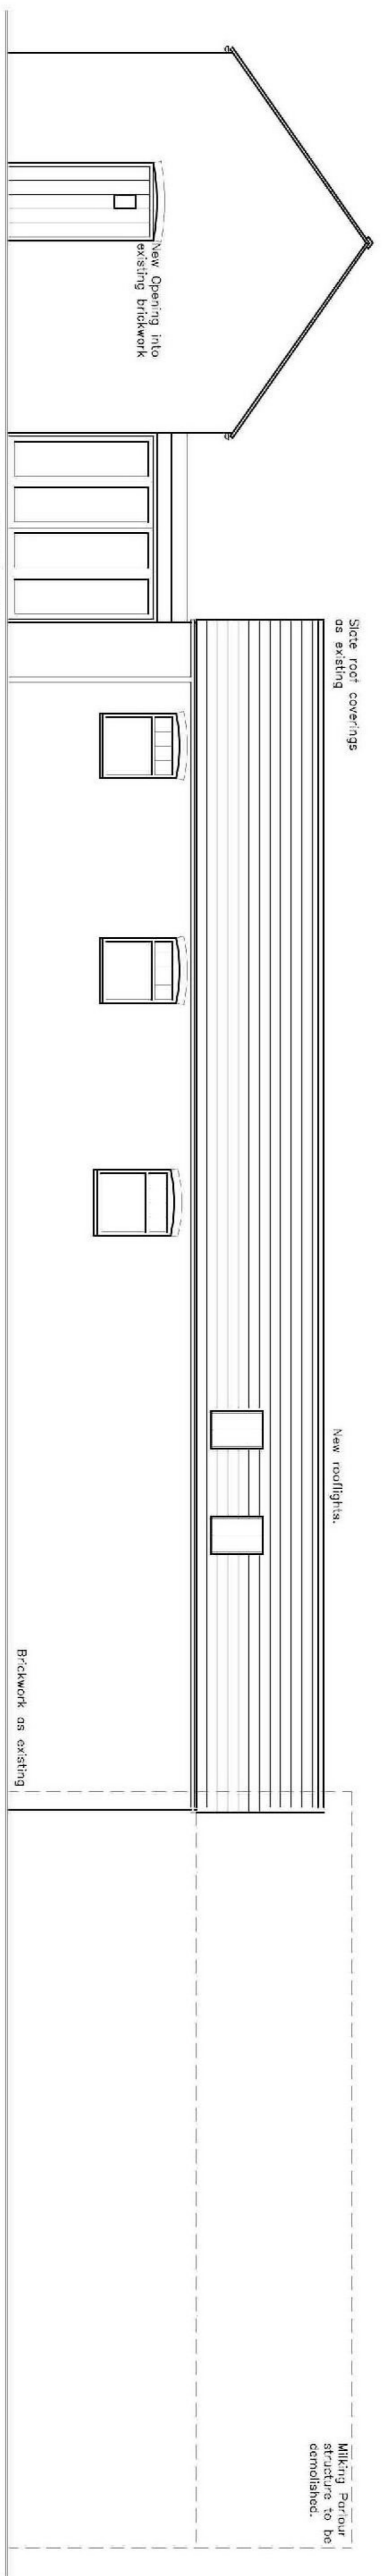

SOUTH WEST ELEVATION
SCALE 1:150

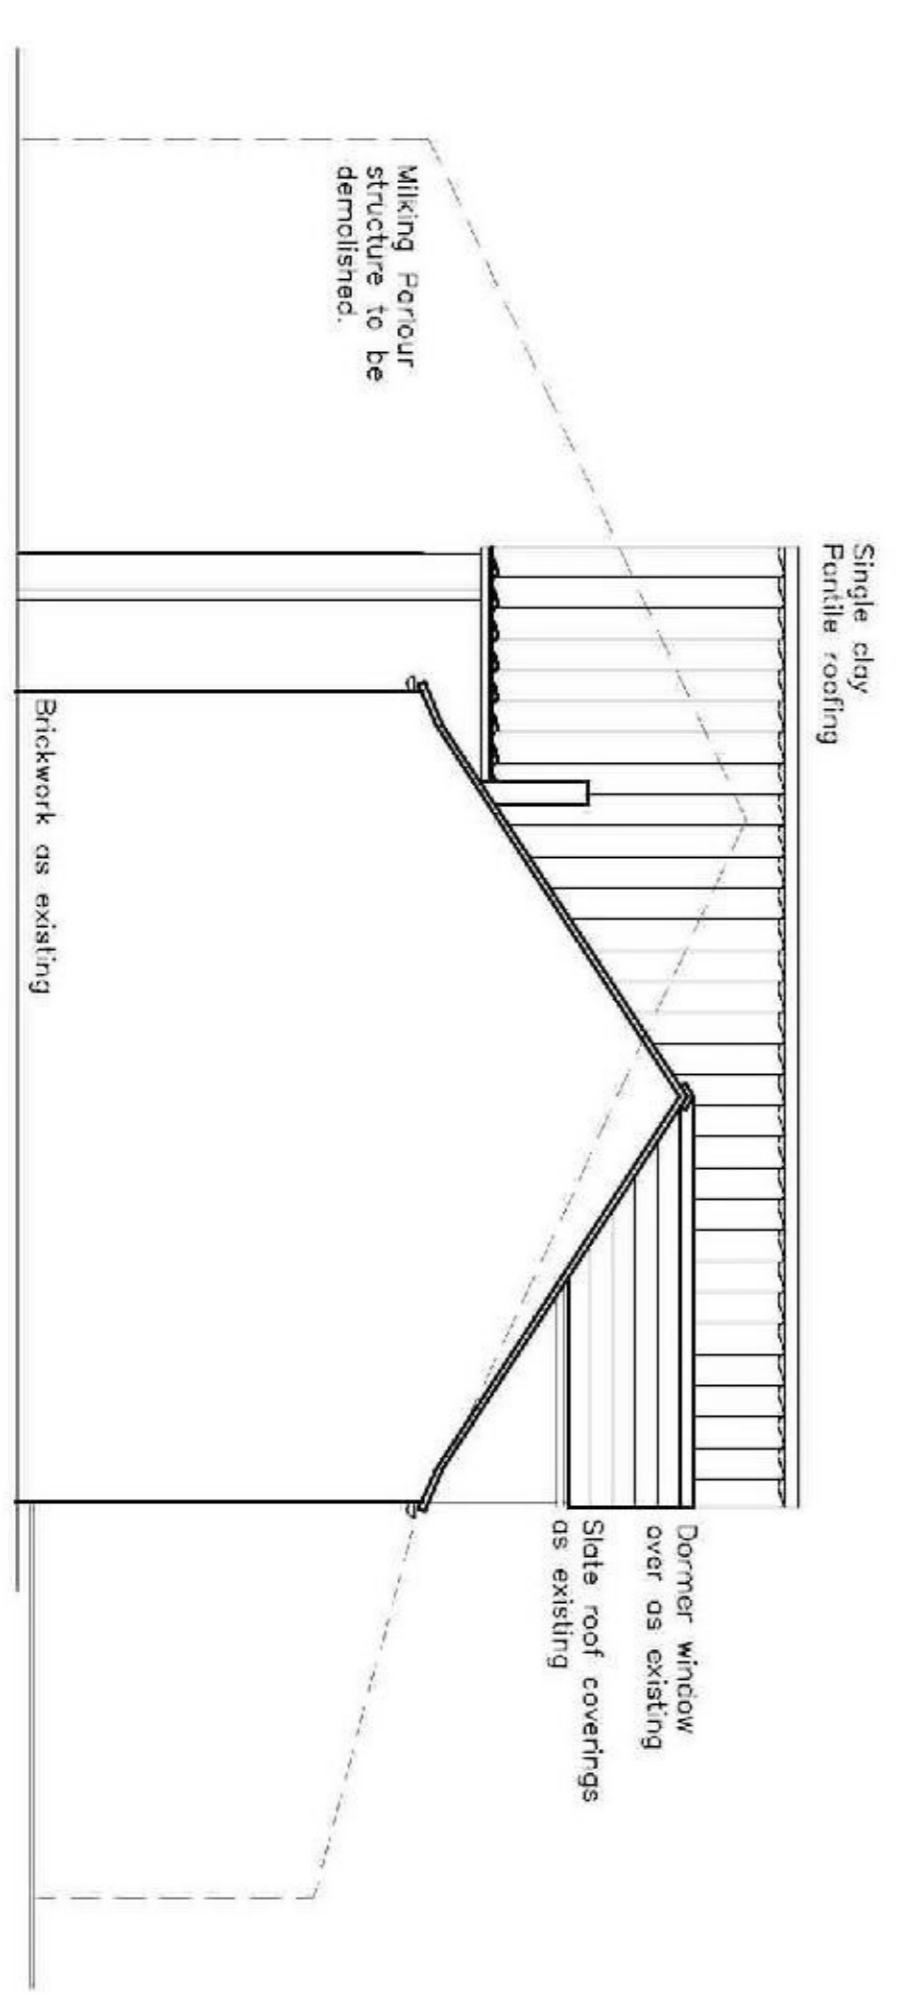

SOUTH EAST ELEVATION
SCALE 1:150

NEIL DOWLMAN | Architecture
www.neildowman-architecture.co.uk

CLIENT
Woodlands Estates Farming Ltd

PROJECT
Proposed Conversion
Agricultural Building
Reedsbeck Farm
Monument Road
Woodhall Spa, Lincolnshire

TITLE
Elevations as Proposed

SCALE
1:50
DRAWN BY
NH

DATE
April 2015

APPROVED
17/04/2015
17/04/2015
17/04/2015

REVISIONS
17/04/2015
17/04/2015
17/04/2015

CONTACT
01509 202020
01509 202020
01509 202020

REGISTRATION
17/04/2015
17/04/2015
17/04/2015

LOGOS
RIBA
CIAT
LABC