




© Design Copyright reserved. Written consent must be obtained before copying or reproducing this drawing. Do not scale this drawing, use figured dimensions only. Contractors are responsible for taking and checking site dimensions. Any discrepancy must be reported to the Architect immediately.

Revision	Description	Made by	Date

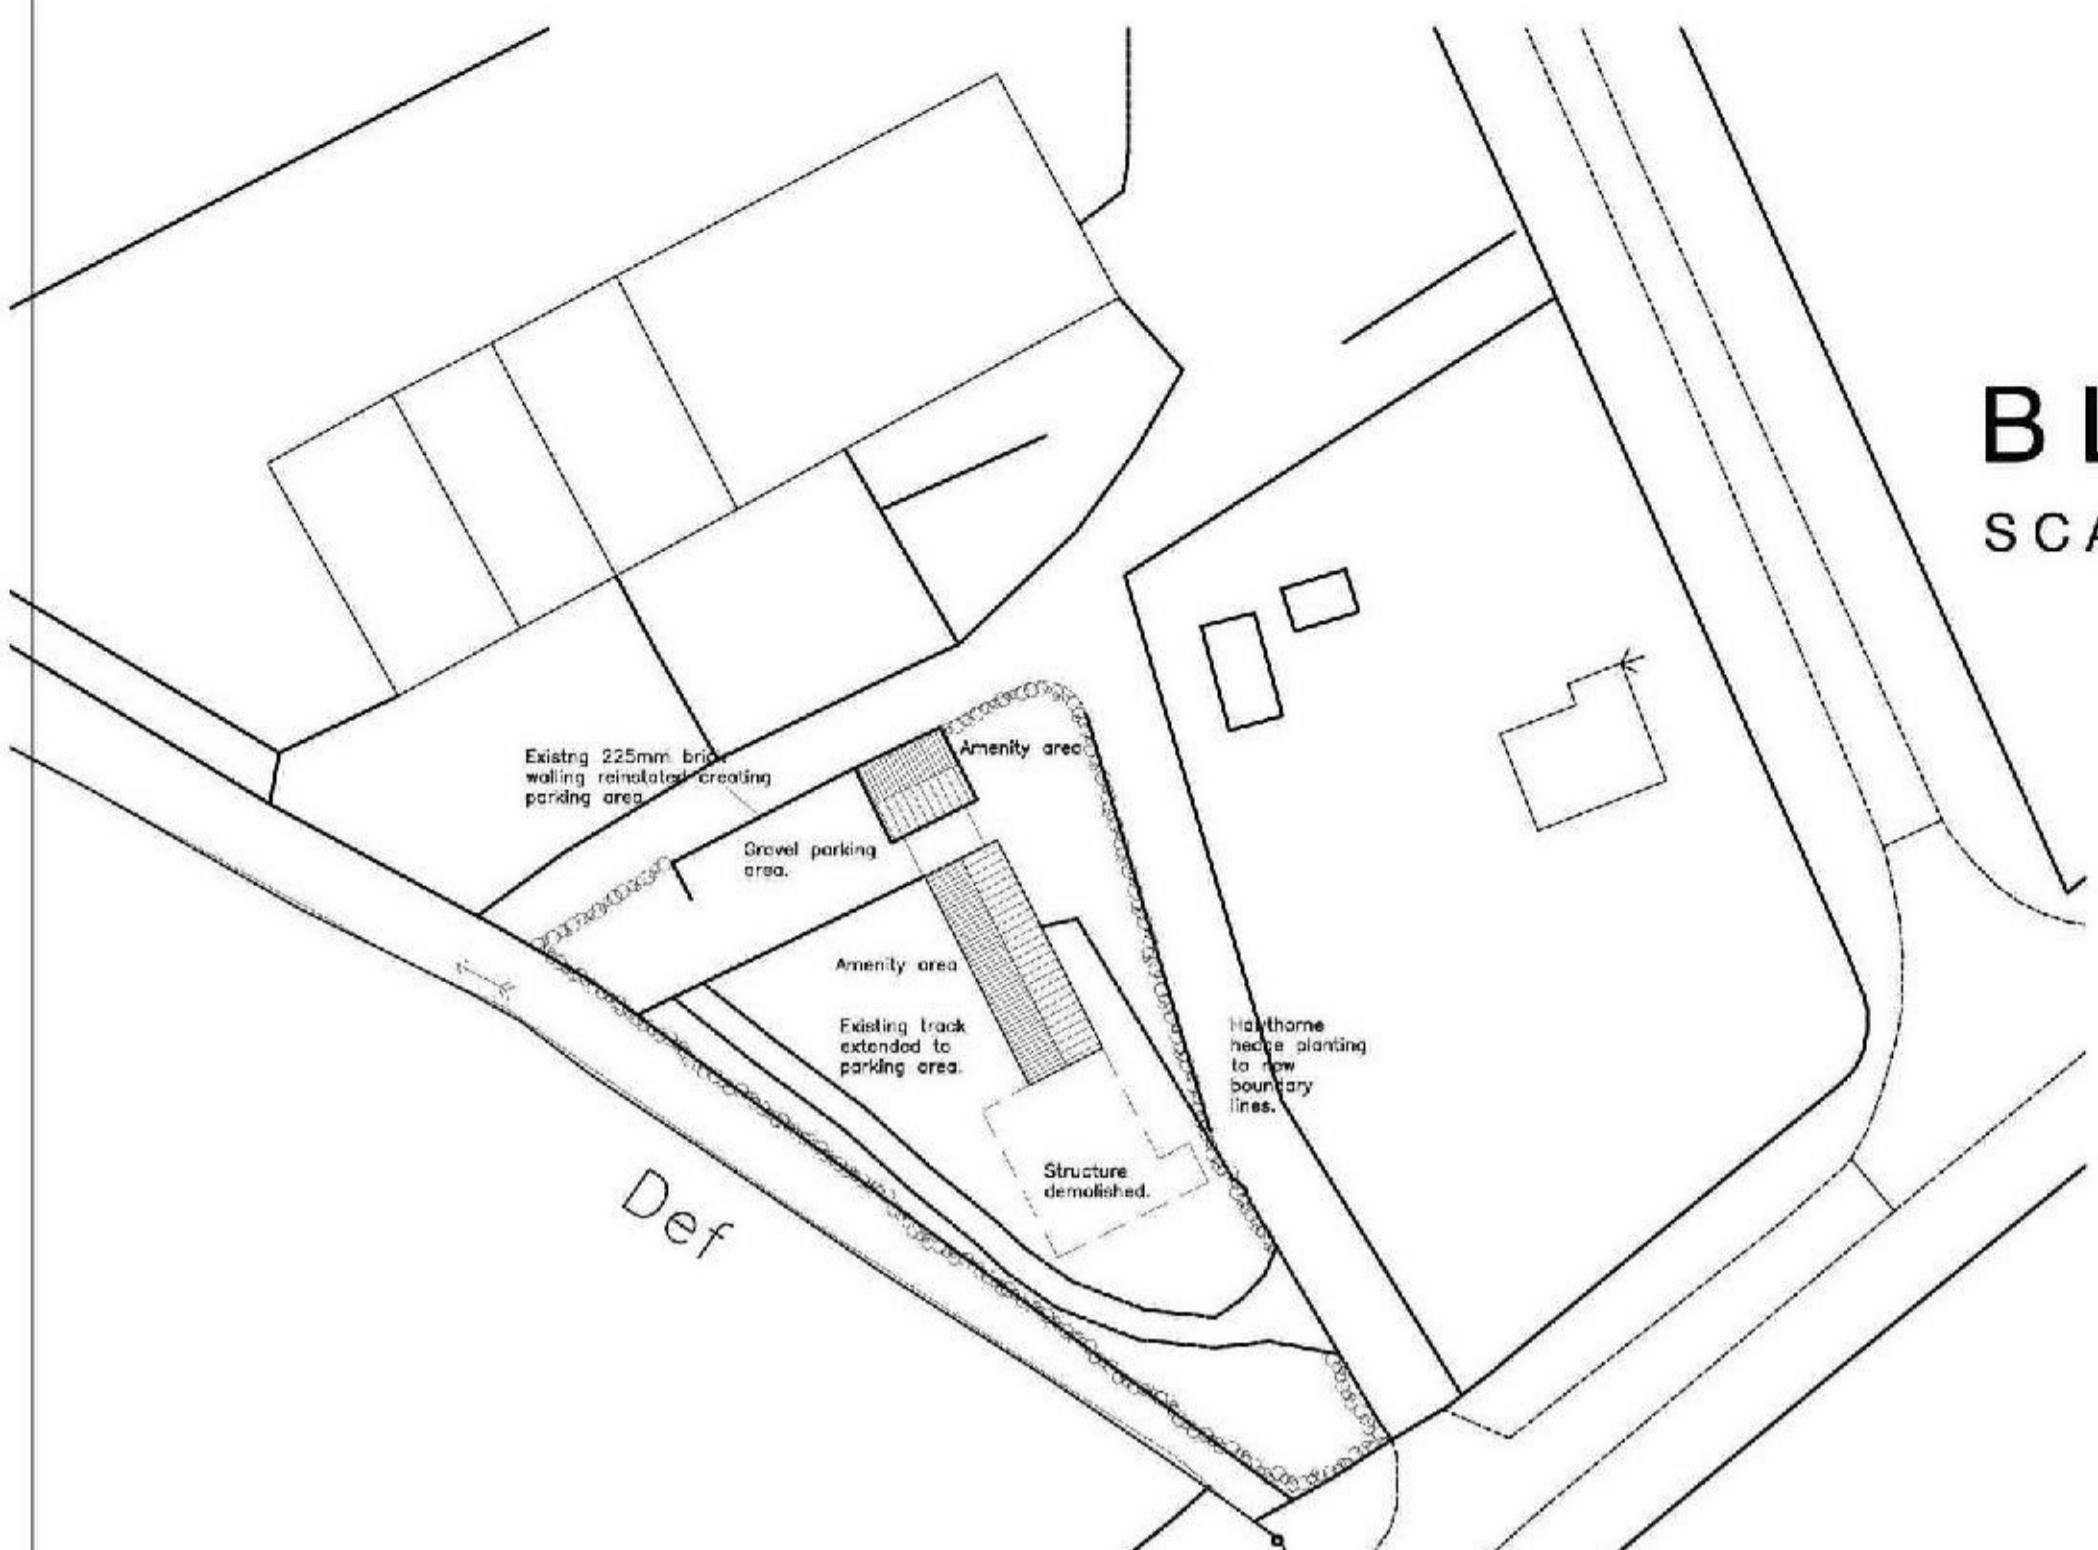


BLOCK/ ROOF PLAN

SCALE 1:500

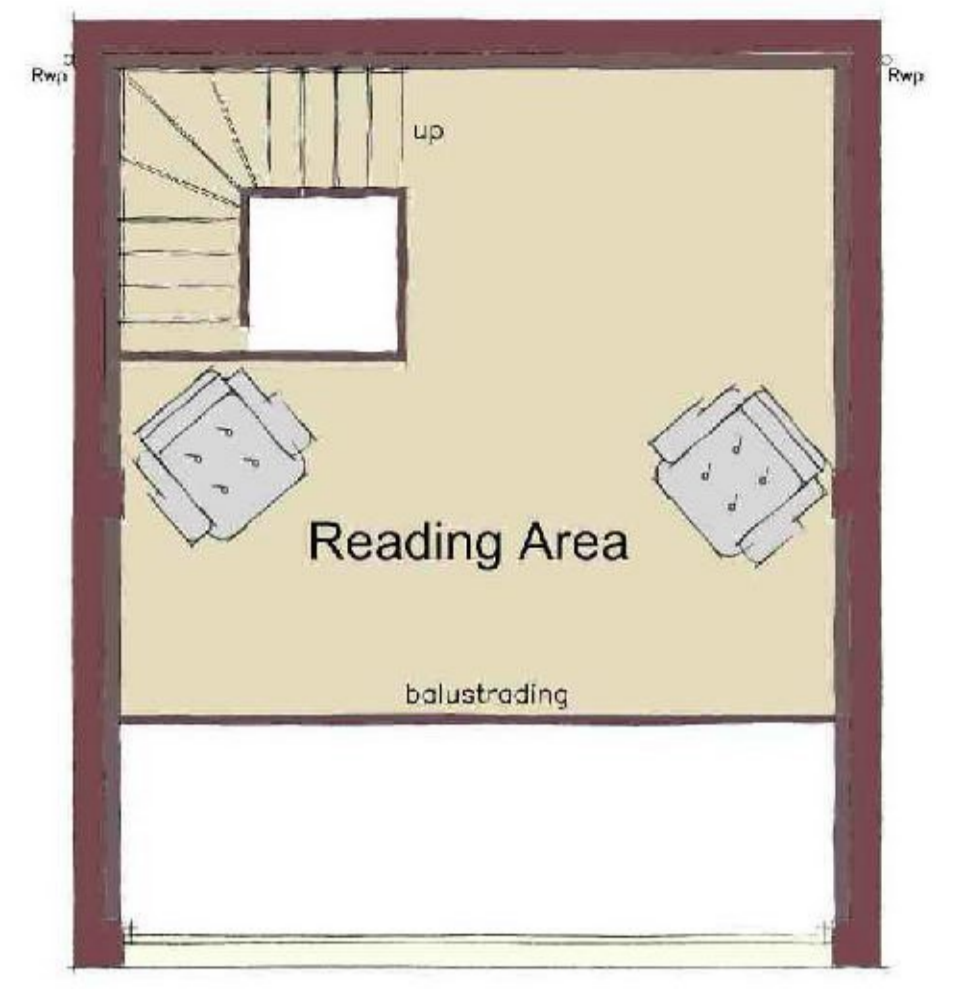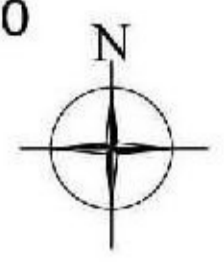

FIRST FLOOR

SCALE 1:50

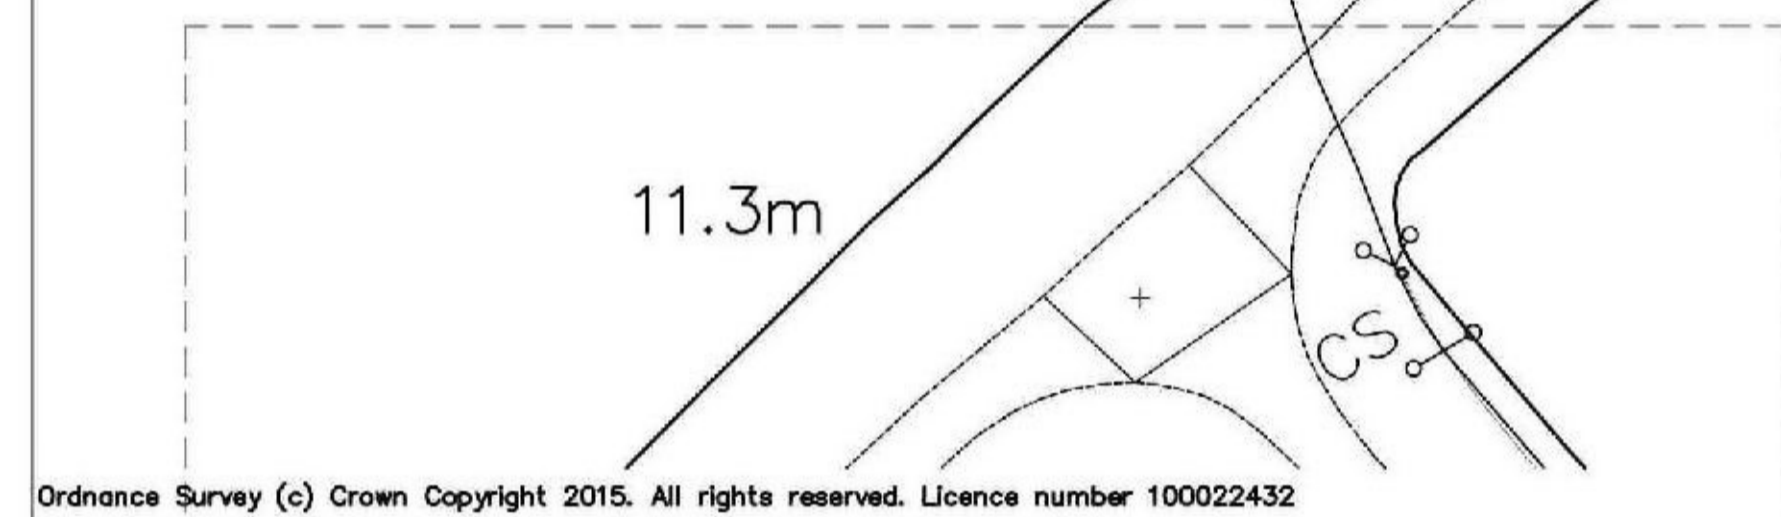


Ordnance Survey (c) Crown Copyright 2015. All rights reserved. Licence number 100022432



PLAN

SCALE 1:50

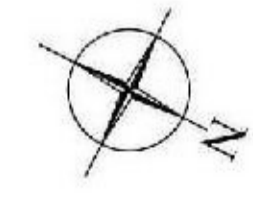

NEIL DOWLMAN | Architecture www.neildowman-architecture.co.uk

CLIENT
Woodlands Estates Farming Ltd

PROJECT
Proposed Conversion
Agricultural Building
Reedsbeck Farm
Monument Road
Woodhall Spa, Lincolnshire

TITLE
Plans as Proposed

SCALE
1:50

DRAWN BY
NH

CHECKED BY
[Redacted]

DRAWING NO.
A/2696-04

DRAWING REVISION
-

DATE
April 2015

Follow us online:

<p>Afford 4-5 Church Street, Lincs LN13 9ET T: 01507 822222 F: 01507 822222 E: info@neildowman-architecture.co.uk</p>	<p>Boston 14 Monks Road, Lincs LN41 8DZ T: 01507 822222 F: 01507 822222 E: info@neildowman-architecture.co.uk</p>	<p>Stamford 14 Monks Road, Lincs LN9 2JZ T: 01507 822222 F: 01507 822222 E: info@neildowman-architecture.co.uk</p>
<p>Louth (by appointment only) 32 Northgate, Lincs LN11 1DY T: 01507 631155 F: 01507 632222 E: info@neildowman-architecture.co.uk</p>	<p>Horncastle (by appointment only) 29 St Lawrence Street, Lincs LN9 5DR T: 01507 822222 F: 01507 822222 E: info@neildowman-architecture.co.uk</p>	<p>Skewness Satellite Office T: 01754 030359 E: info@neildowman-architecture.co.uk</p>

Chartered architects | Chartered agricultural technologists | 21st century building engineers | planning advisors | designers | project managers
 domestic energy assessors | party wall surveyors | acoustic consultants