


FRONT NORTH ELEVATION PROPOSED

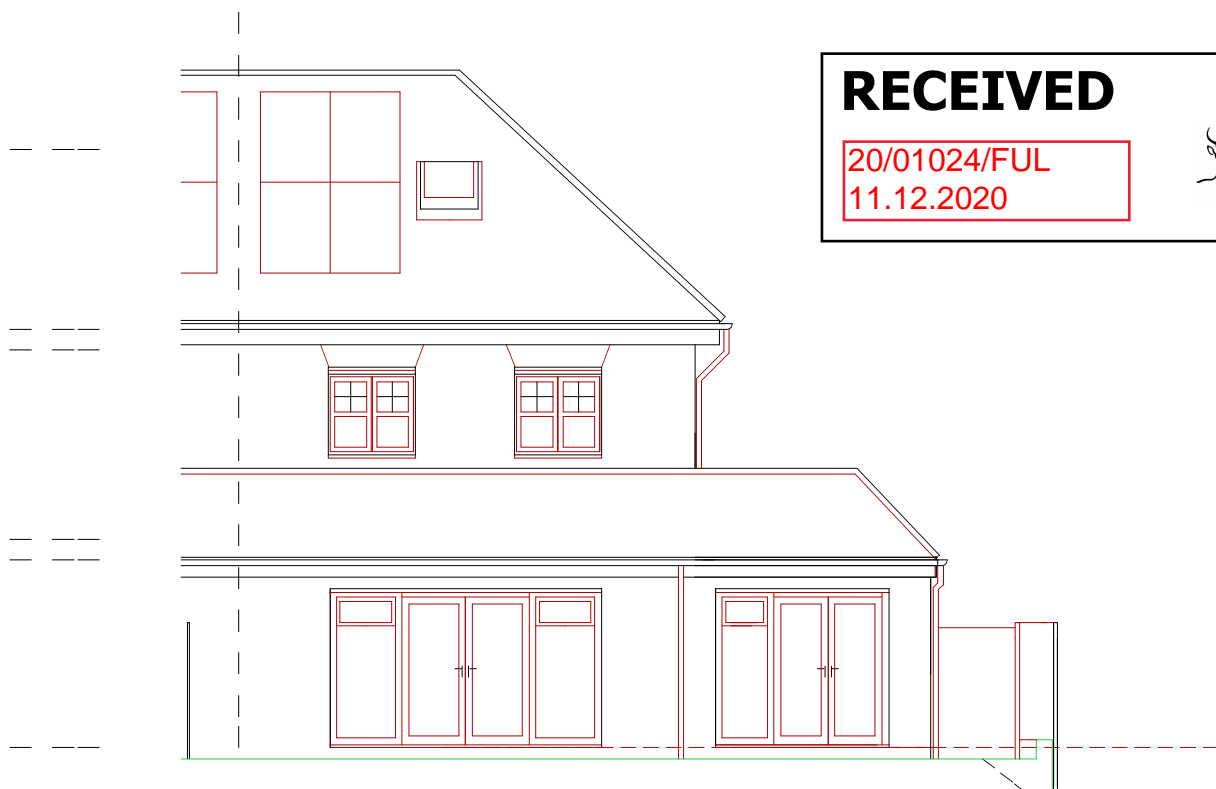

REAR SOUTH ELEVATION PROPOSED

NB All new materials to match existing - bricks,tiles,windows,gutters,fascias,etc.

RECEIVED

20/01024/FUL
11.12.2020



Drawing Front + Rear Elevations Proposed	noelhart@icloud.com Tel: 07771 312804		HartArc	
Project 5 Saddlers Mews, Ascot SL5 8FW	Date Dec 20	Scale 1:100	Rev	Drg No 8