


RECEIVED

20/01024/FUL
11.12.2020



Width extension = half width
of existing house

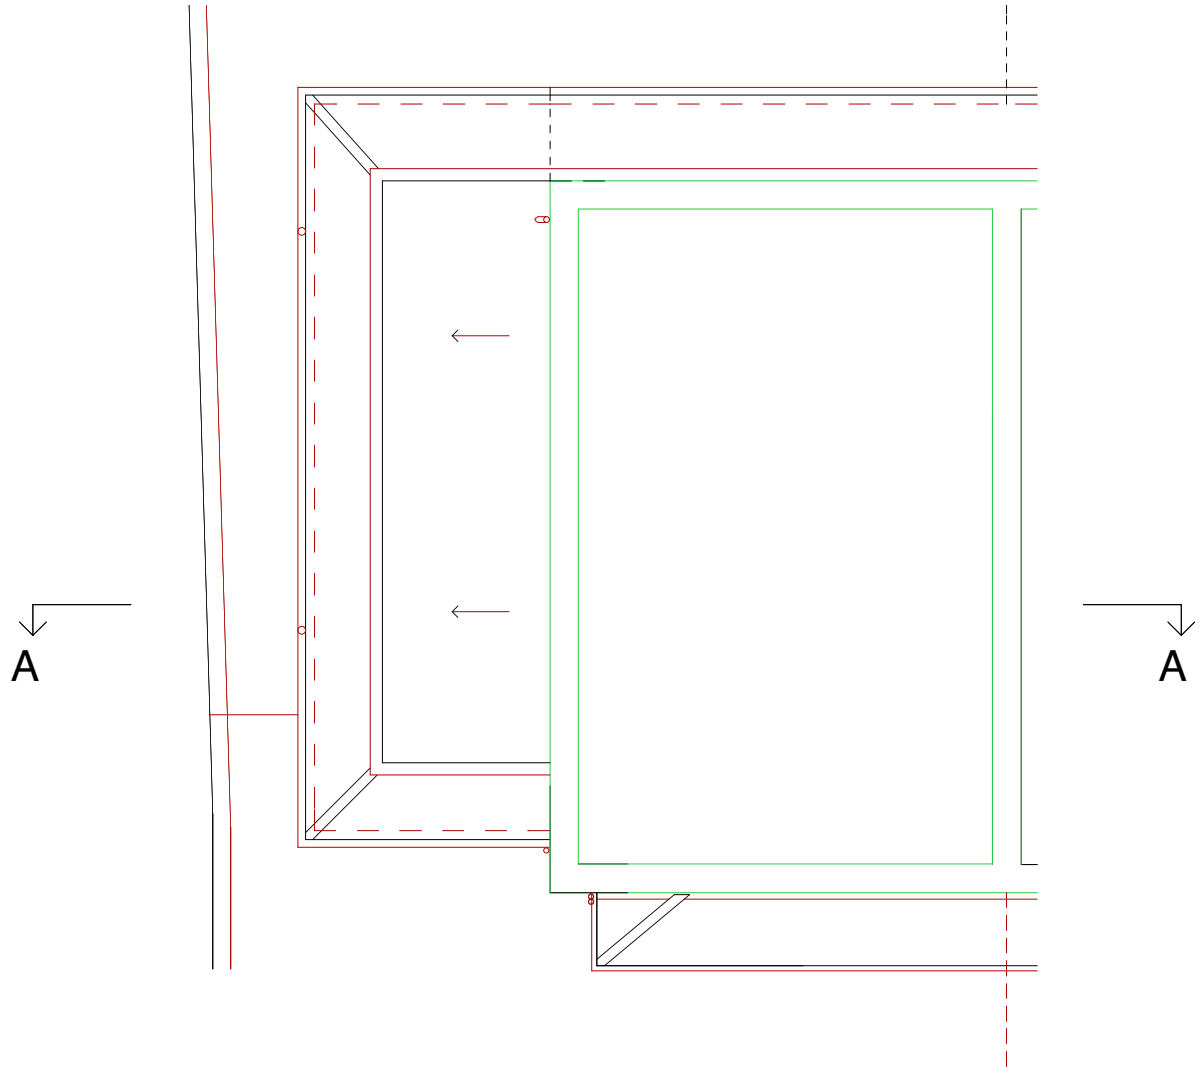

ROOF PLAN PROPOSED

Drawing Roof Plan Proposed	noelhart@icloud.com Tel: 07771 312804		HartArc	
Project 5 Saddlers Mews, Ascot SL5 8FW	Date Dec 20	Scale 1:100	Rev	Drg No 7