


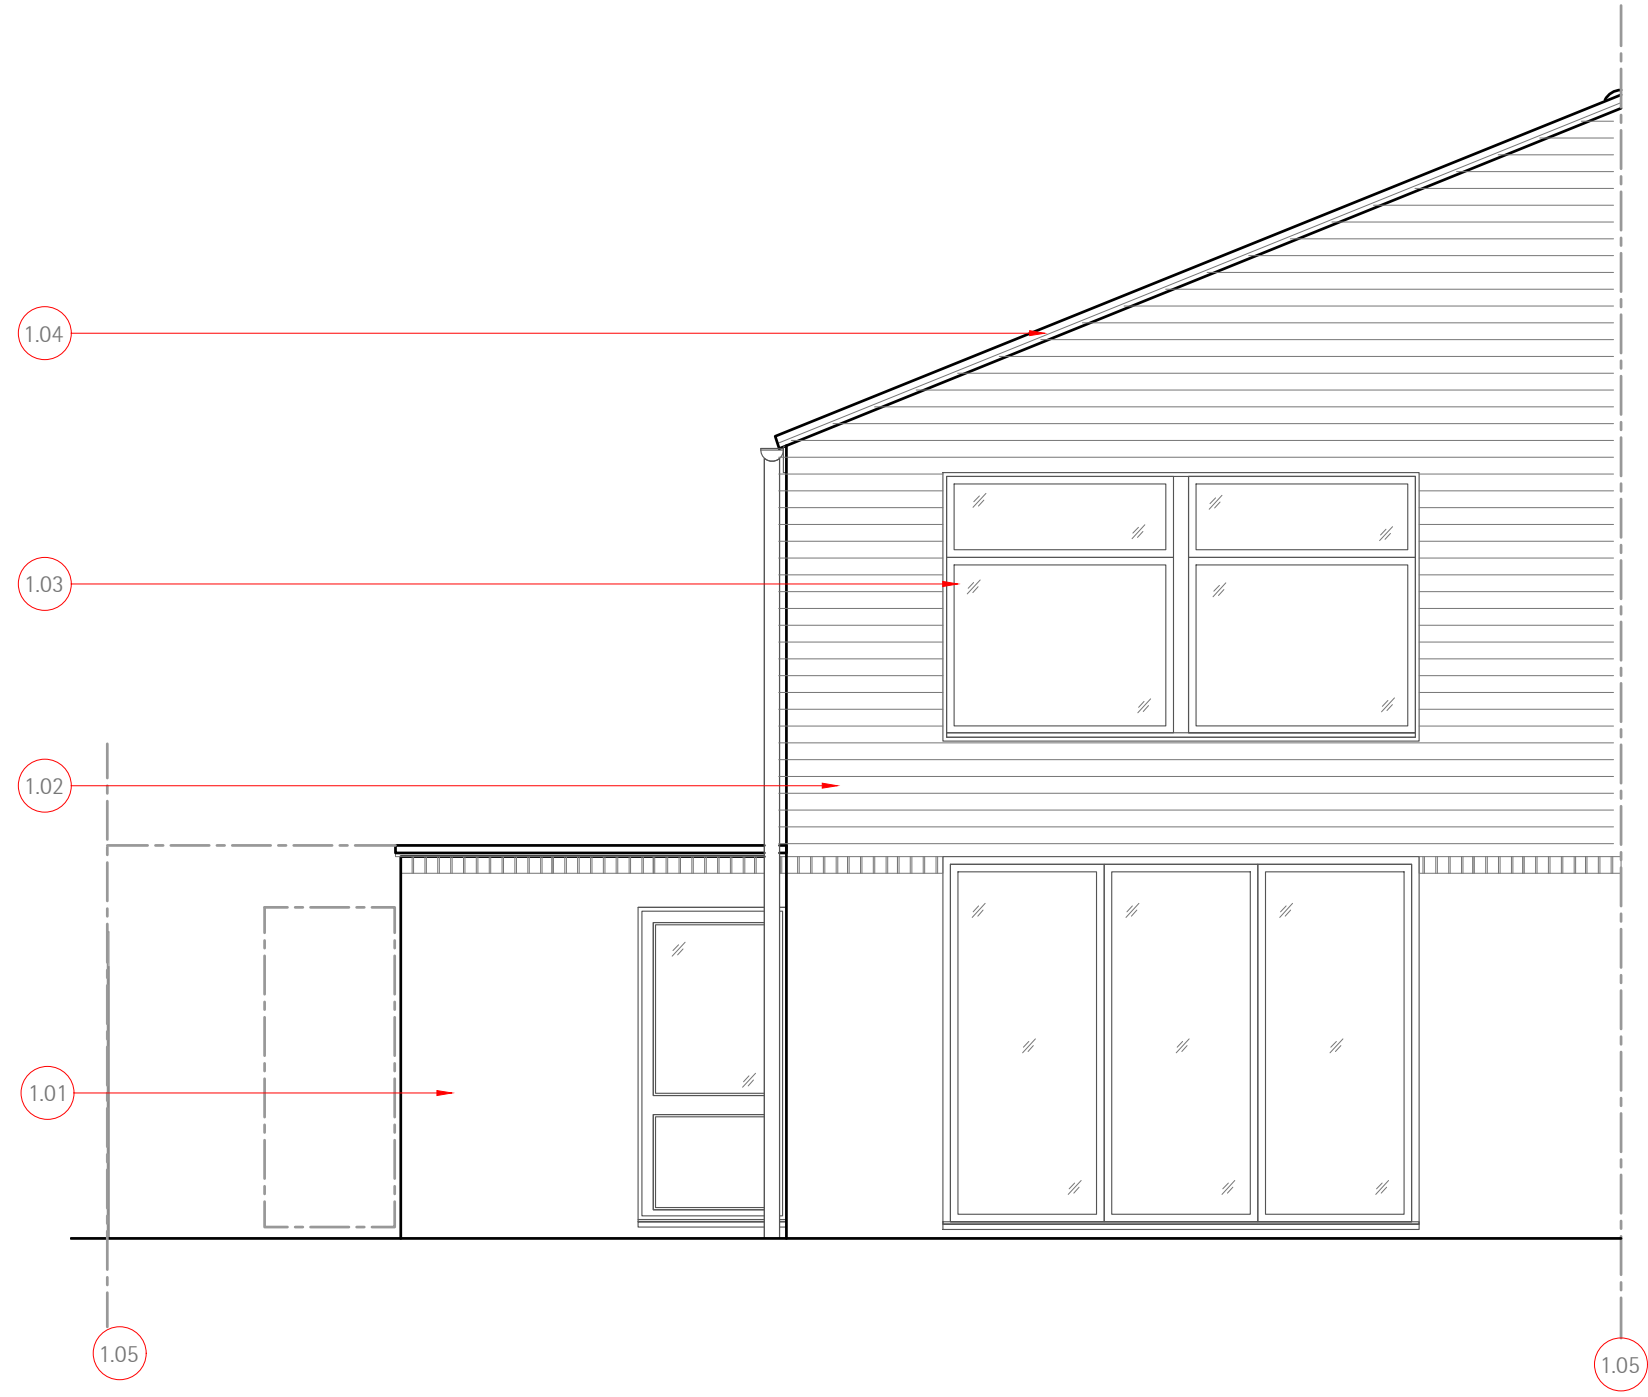

EX EXISTING ELEVATION A
SCALE 1:100 @A3




EX EXISTING ELEVATION B
SCALE 1:100 @A3



EX EXISTING ELEVATION C
SCALE 1:100 @A3

SCOPE NOTES	
ITEM	DESCRIPTION
1.01	EXISTING EXPOSED BRICK WORK.
1.02	EXISTING TIMBER CLAD WALLS AT HIGH LEVEL - DARK STAIN
1.03	EXISTING WHITE UPVC DOUBLE GLAZED WINDOWS
1.04	EXISTING ROOF TILES
1.05	BOUNDARY LINE.

●	REFER TO A1.0 FOR PROJECT INFORMATION
●	REFER TO A2.0 FOR EXISTING PLANS
●	REFER TO A3.0 FOR PROPOSED FLOOR PLANS
●	REFER TO A3.1 FOR PROPOSED ELEVATIONS
●	REFER TO A4.0 FOR ROOF PLAN
●	REFER TO A5.0 FOR BLOCK PLAN AND LOCATION PLAN
●	REFER TO A6.0 FOR EXISTING IMAGES

 

WALL HATCH LEGEND	
	EXISTING MAIN STRUCTURE
	FULL-HEIGHT STUD PARTITION
	NEW FULL HEIGHT EXTERNAL WALL

EXISTING ELEVATIONS

GROUND FLOOR AREAS

EXISTING - 66.0 Sq.M
EXTENSION -12.6 Sq.M
TOTAL - 78.6 Sq.M

FIRST FLOOR AREAS

EXISTING - 51.5 Sq.M
EXTENSION - 22.0 Sq.M
TOTAL - 73.5 Sq.M



THESE PLANS AND SPECIFICATIONS, AS WELL AS THE BROADLEY DESIGN NAME AND LOGO, TRADEMARKS AND DESIGNS ARE THE EXCLUSIVE PROPERTY OF BROADLEY DESIGN. ANY REPRODUCTION, MODIFICATION, DISCLOSE AND/OR USE OF THESE MATERIALS FOR ANY PORTION OF THEM WITHOUT BROADLEY DESIGN'S PRIOR WRITTEN CONSENT IS STRICTLY PROHIBITED.

REV	DATE	DESCRIPTION
-----	------	-------------

FOR APPROVAL

14/12/20

SITE ADDRESS:

30 Coningsby
Bracknell, RG12 7BE

COUNTRY:
ENGLAND

PROJECT No.:	0001
CONCEPT:	2 STOREY EXTENSION
P.M.:	ANDREW BROADLEY
CHECKED:	Greg & Gossia Christopher
P.M. CHKD:	-
STORE PLANNER:	ANDREW BROADLEY

SCALE: 1:50 @ A1, 1:100 @ A3

DRAWING TITLE:
EXISTING
ELEVATIONS

DRAWING NUMBER: REVISION:

A2.1

-

PROJECT CODE: 30CON_ABY