



**FRONT ELEVATION** 1:100




**EAST ELEVATION**

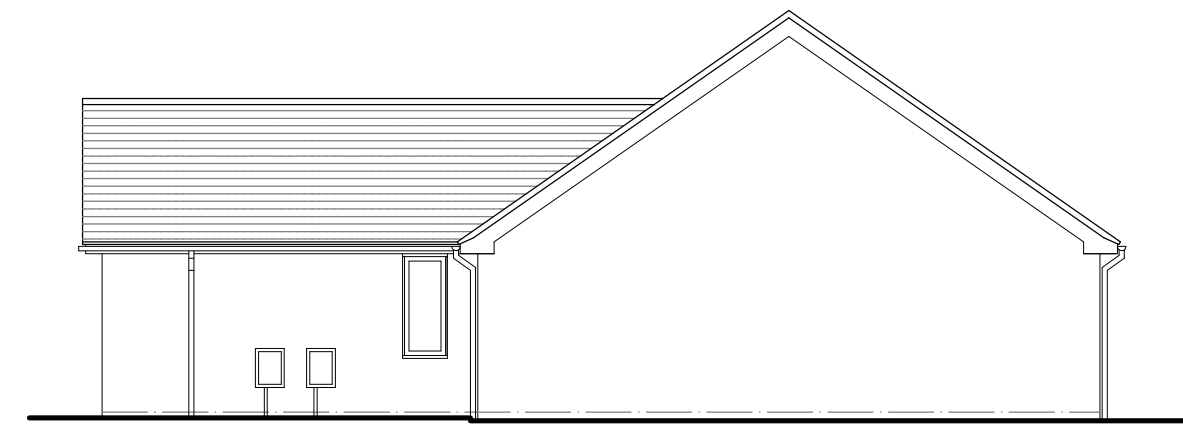


**NORTH ELEVATION**

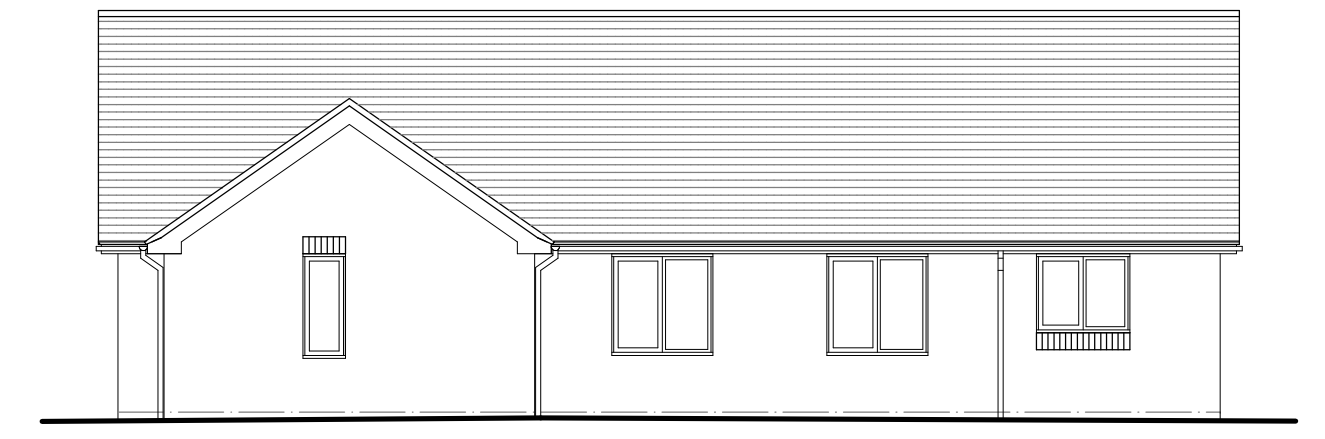

**WEST ELEVATION**

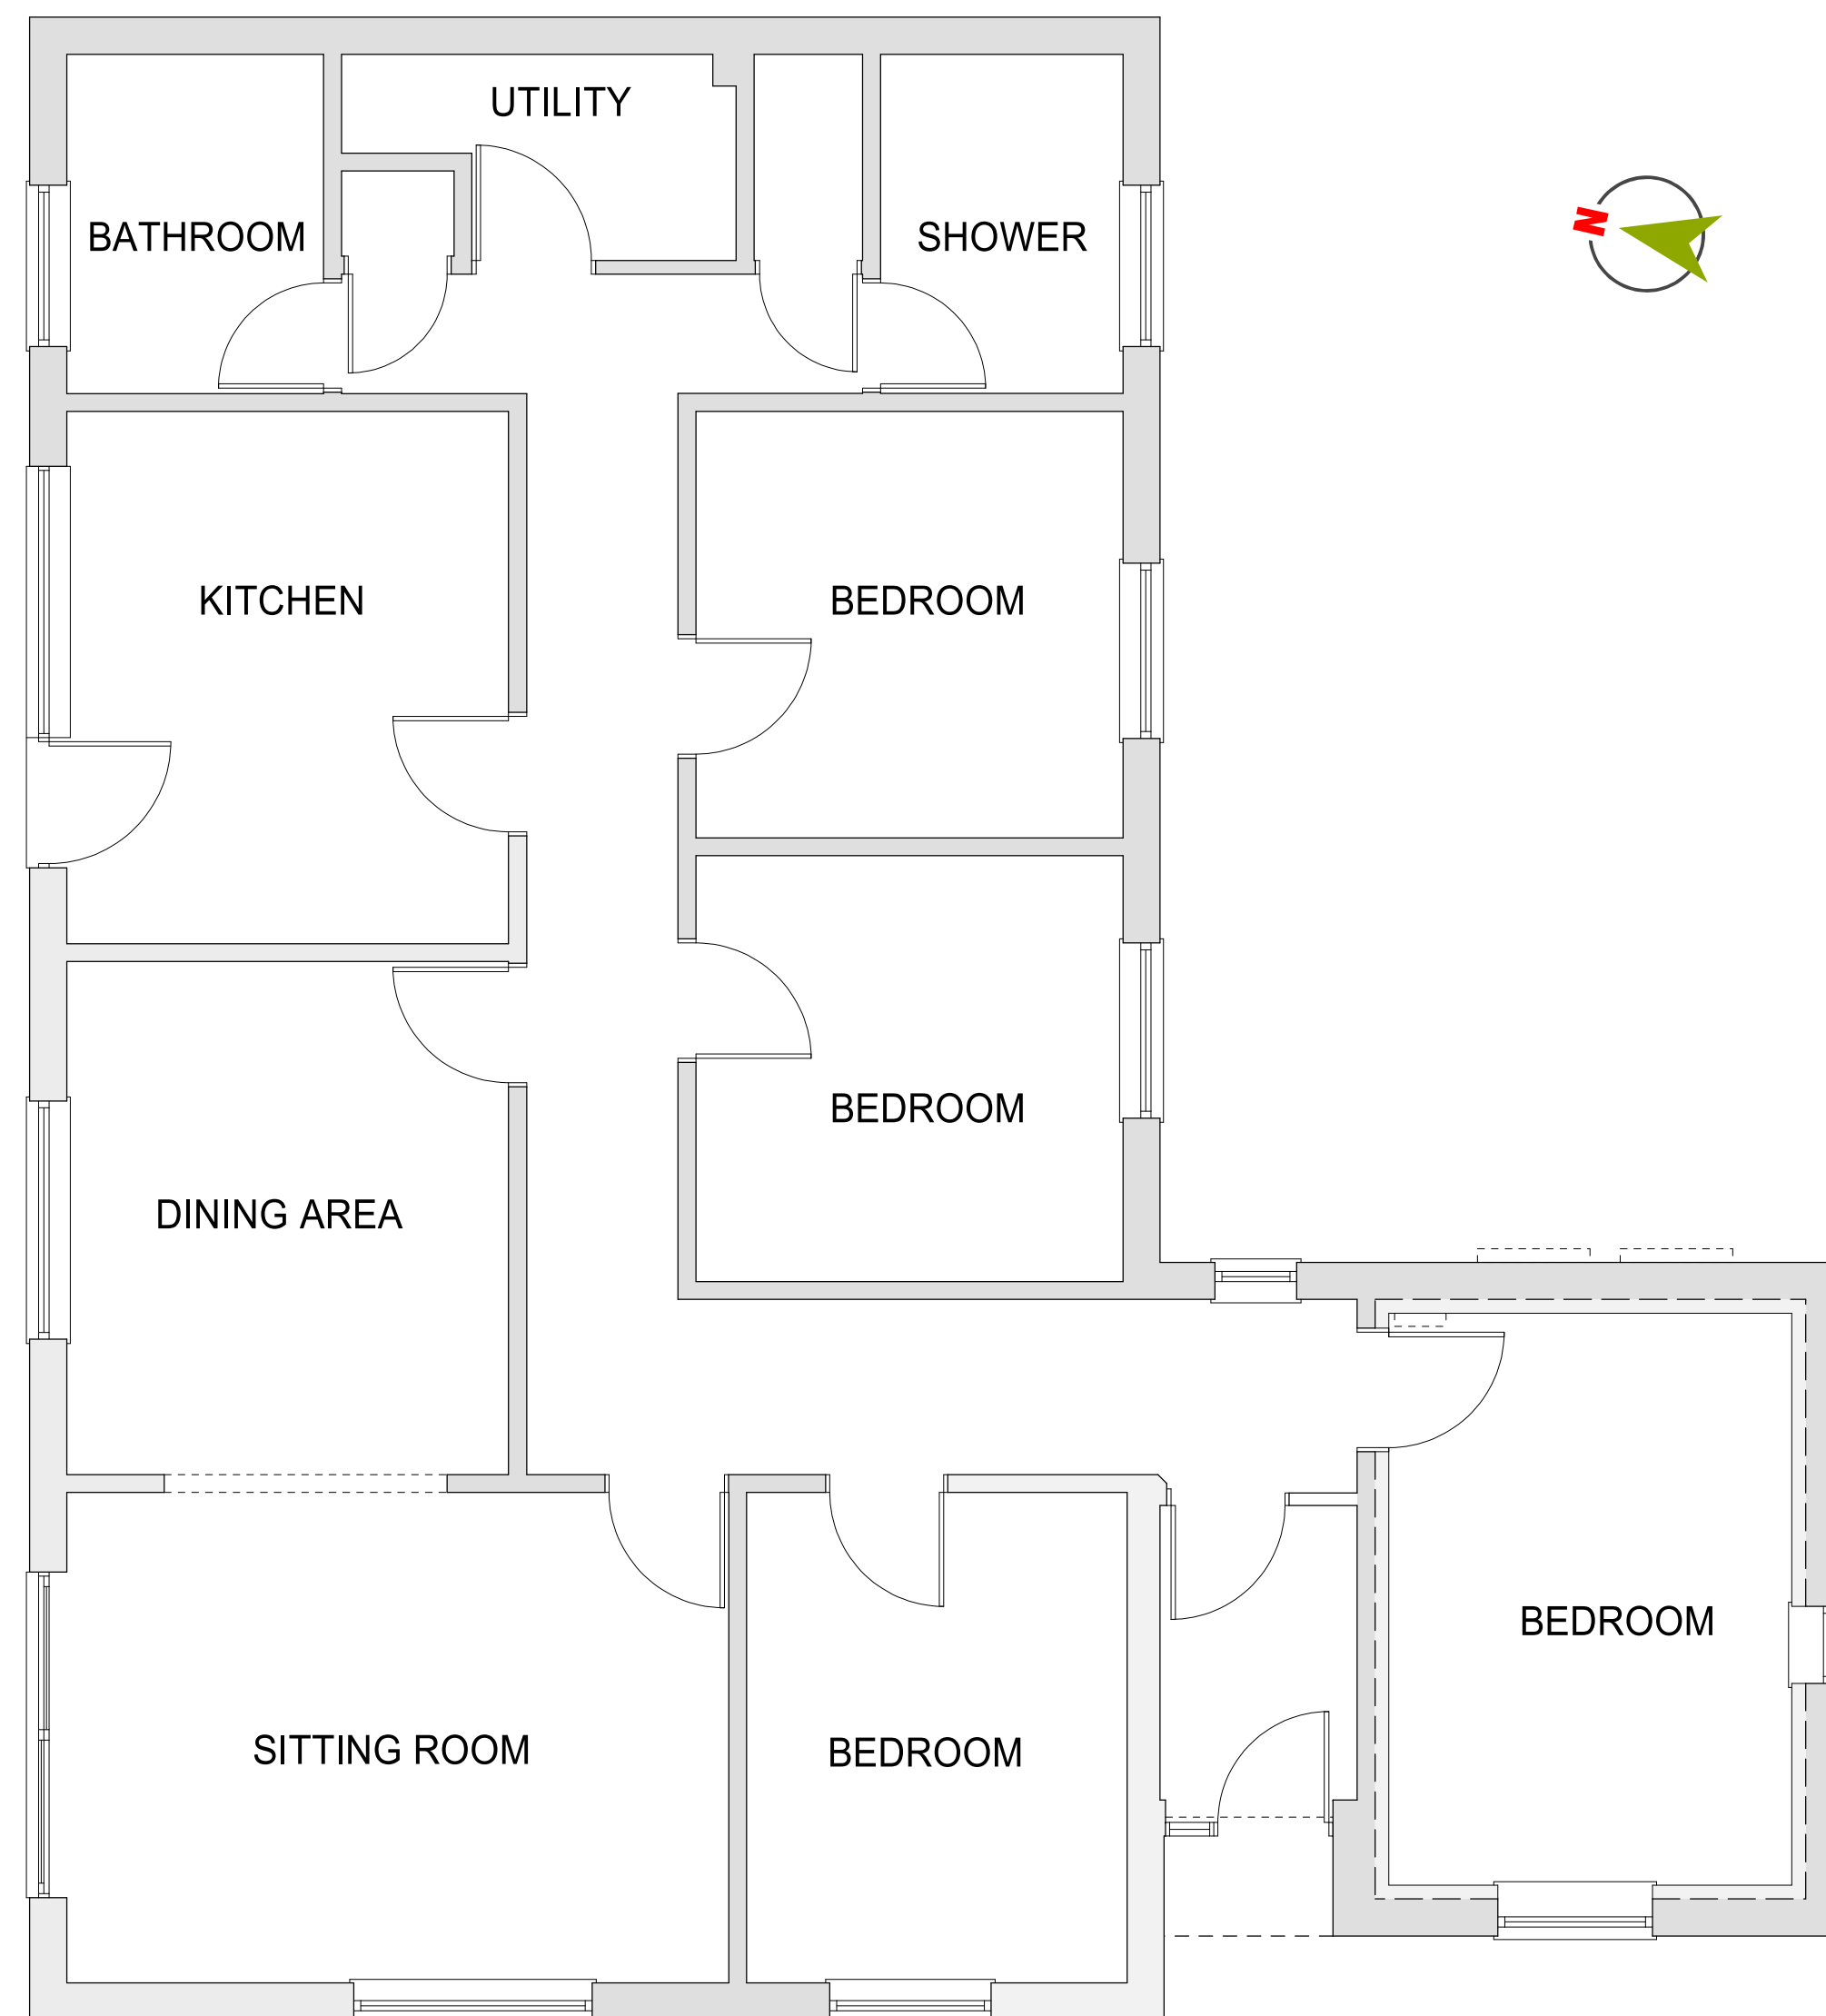

**FLOOR PLAN** 1:50

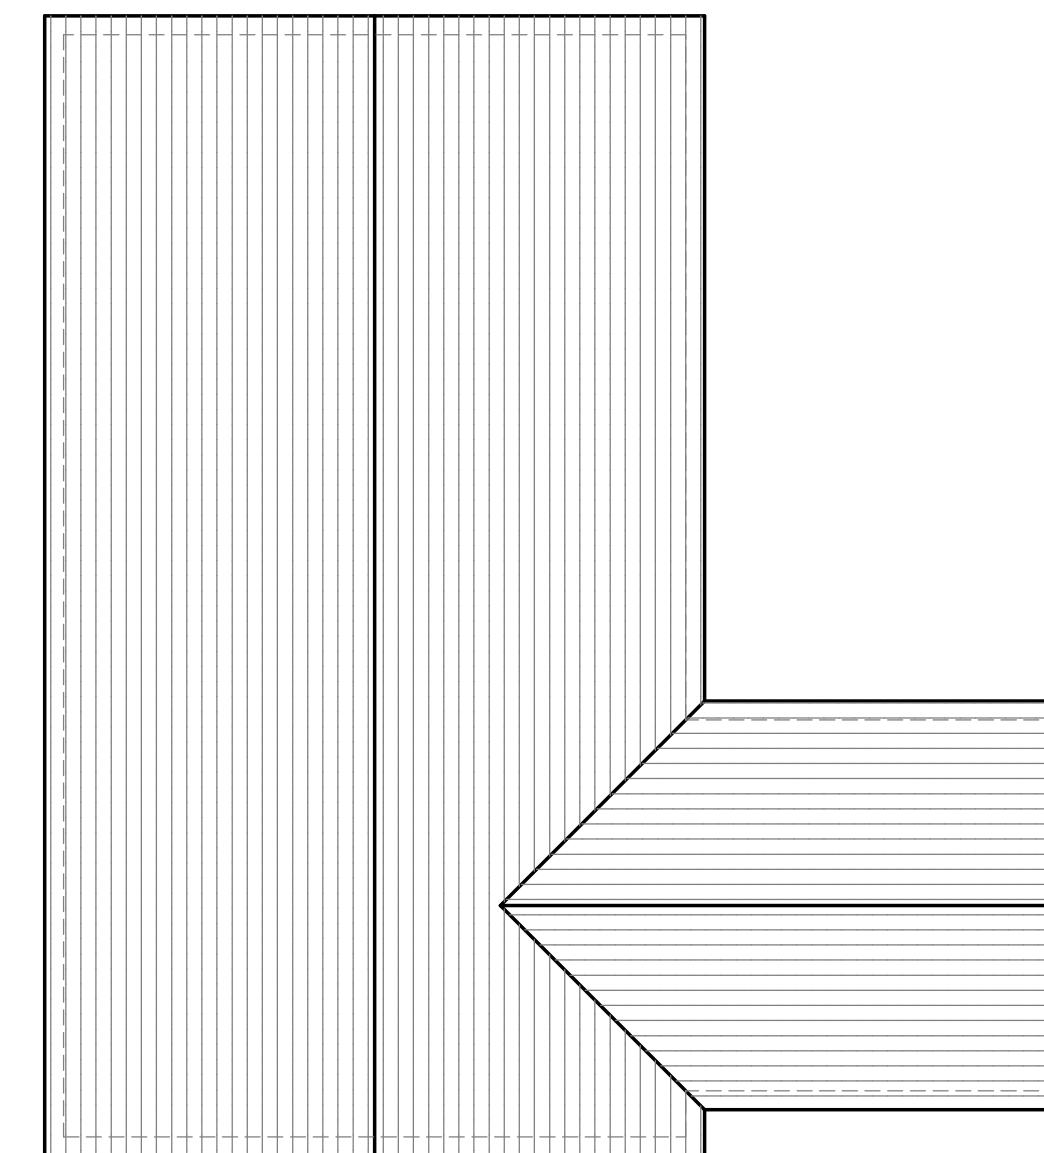

**ROOF PLAN** 1:100



**bennington green**

BUILDING SURVEYING ■ DESIGN ■ PROJECT MANAGEMENT  
Blank House 13 - 15 High Street THATCHAM RG19 3JG  
(01635) 872000  
info@benningtongreen.co.uk  
www.benningtongreen.co.uk



Client  
**CASTLE GATE PROJECTS LTD**

Job Title  
PROPOSED ALTERATIONS TO:  
CALCOTT  
RECTORY CLOSE  
BRACKNELL  
RG12 7BD

Drawing Title  
**AS EXISTING PLANS & ELEVATIONS**

Scale  
**1:50 & 1:100 @ A1** Date **MARCH 2020**

Drawn by **GAW** Checked by

Job / Drawing No. **5115 / 01** Revision No.

© BenningtonGreen Limited