





RECEIVED
 20/01011/FUL
 11.12.2020

Bracknell
 Forest
 Council

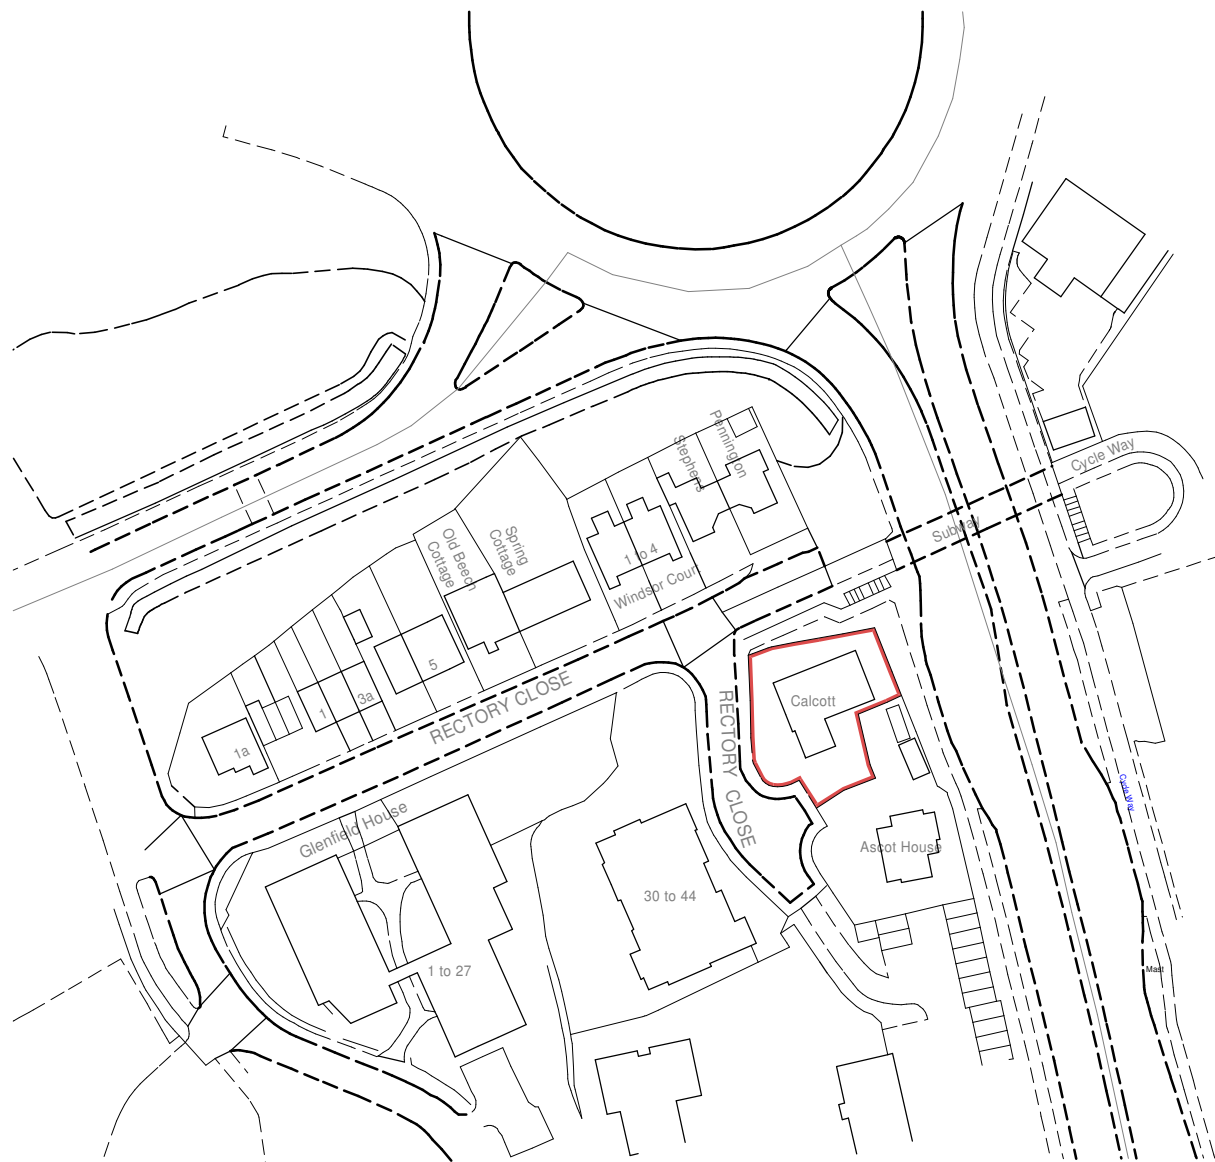


LOCATION PLAN

SCALE: 1:1250

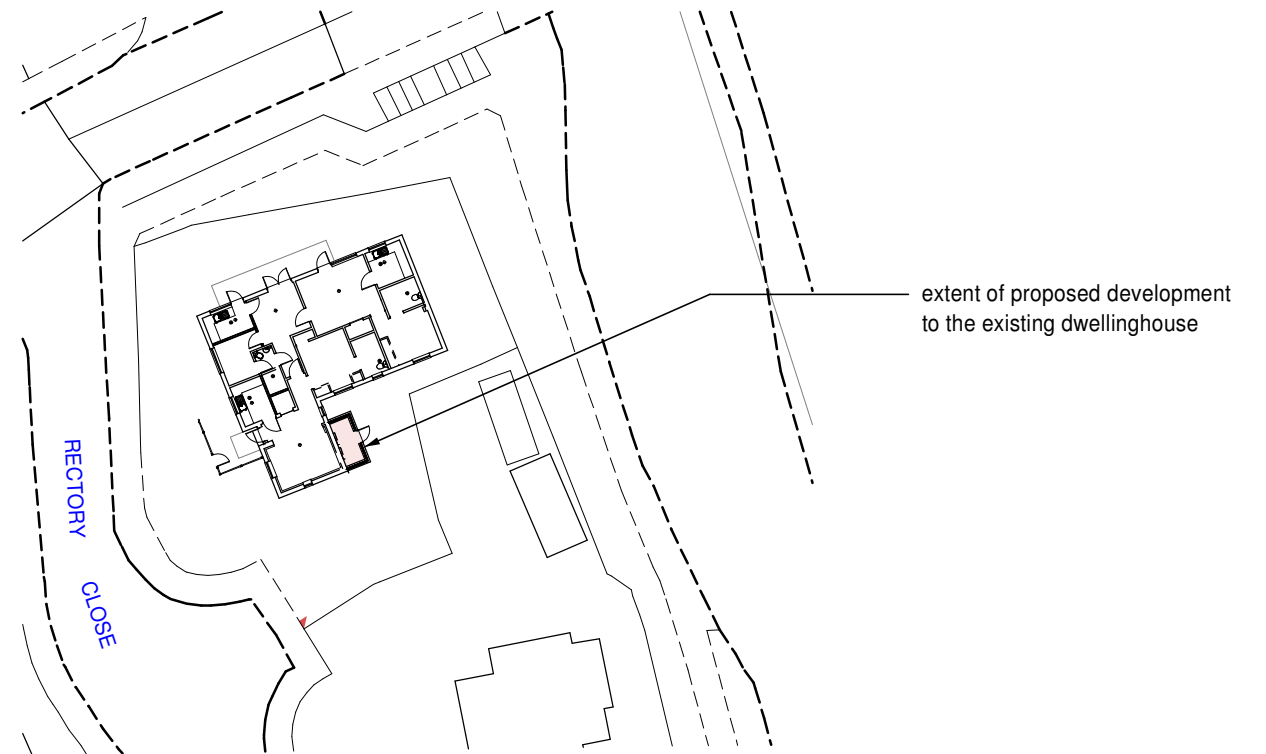

SITE PLAN

SCALE: 1:500

 

bennington green

BUILDING SURVEYING ■ DESIGN ■ PROJECT MANAGEMENT

Bank House 13 - 15 High Street THATCHAM RG19 3JG

(01635) 872000

info@benningtongreen.co.uk

www.benningtongreen.co.uk



Client

ABRI HOUSING ASSOCIATION

Job Title PROPOSED ALTERATIONS TO:

**CALCOTT
 RECTORY GARDENS
 BRACKNELL
 RG12 7BD**

Drawing Title

LOCATION & SITE PLANS

Scale 1:1250 & 1:500 A3

Date DEC 2020

Drawn by OS / GAW

Checked by

Job / Drawing No.

5112 / 04

Revision No.

A

© BenningtonGreen Limited