







South - West Elevation

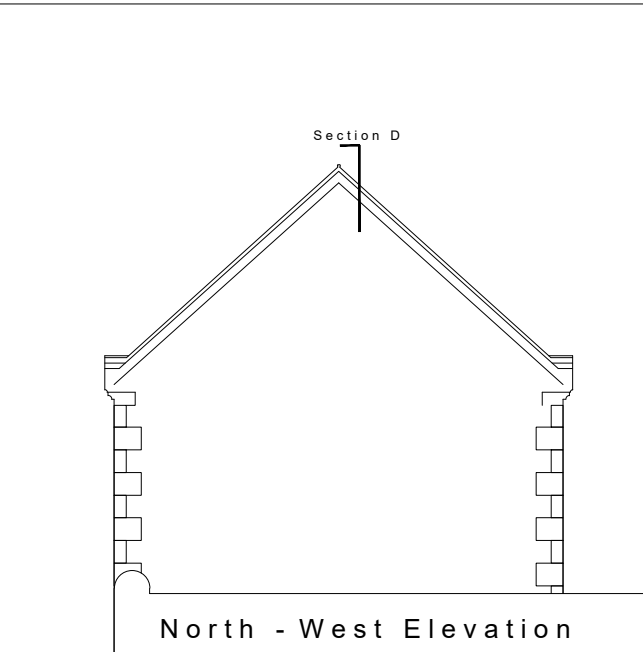


North - West Elevation

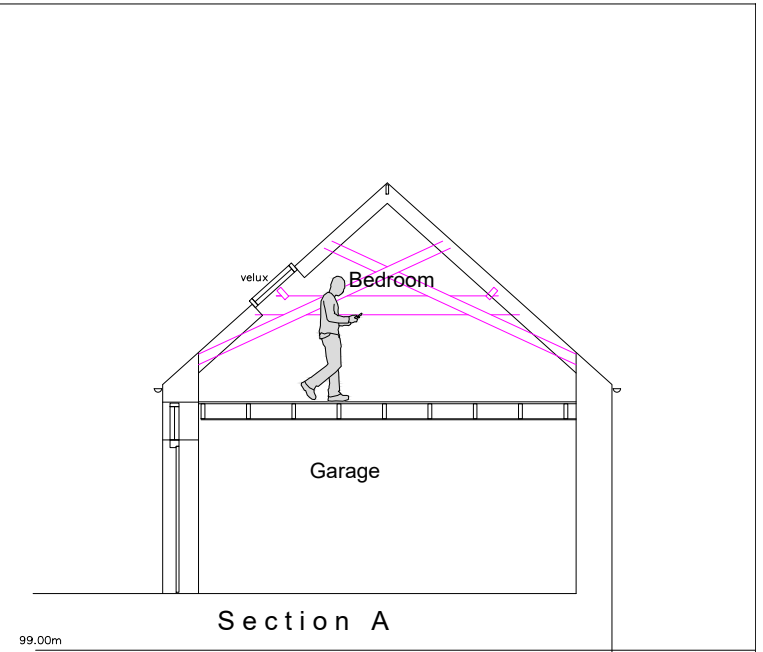


Section A

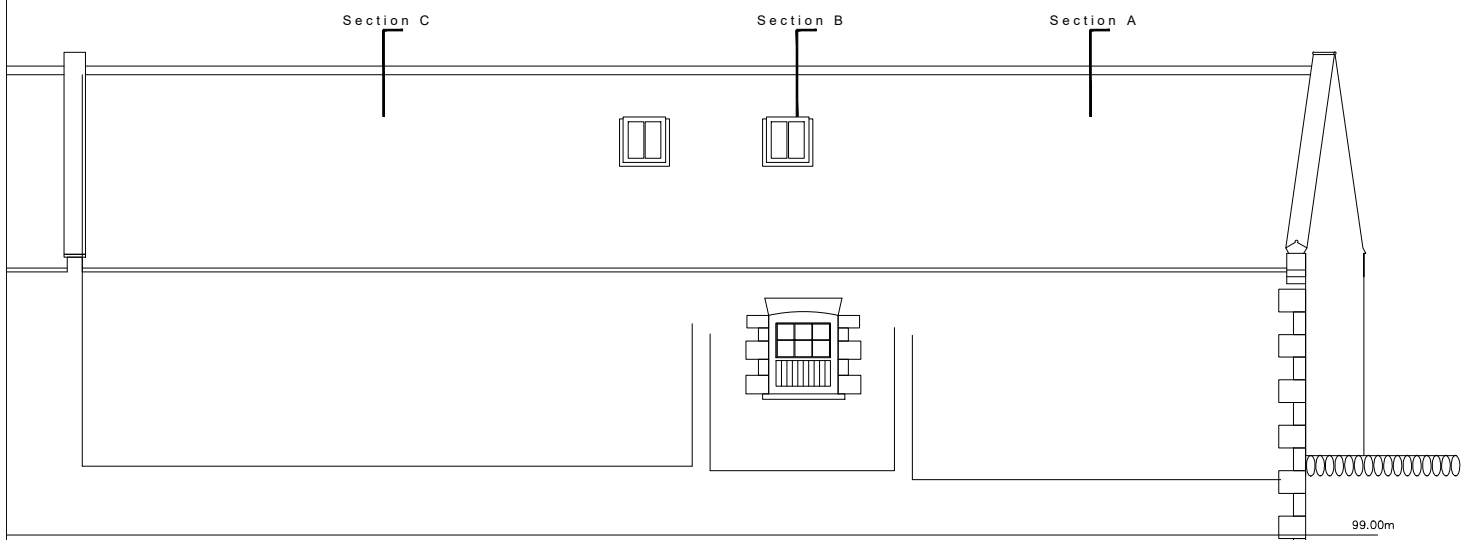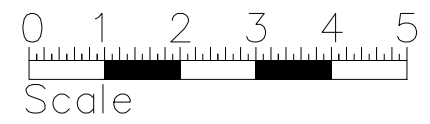


North - East Elevation

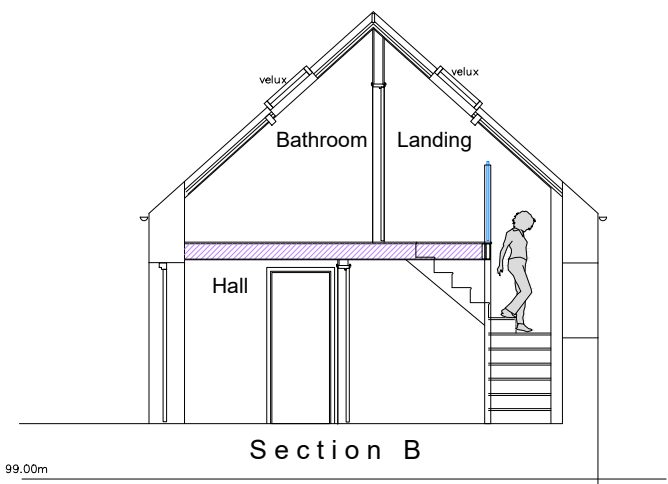

Section B

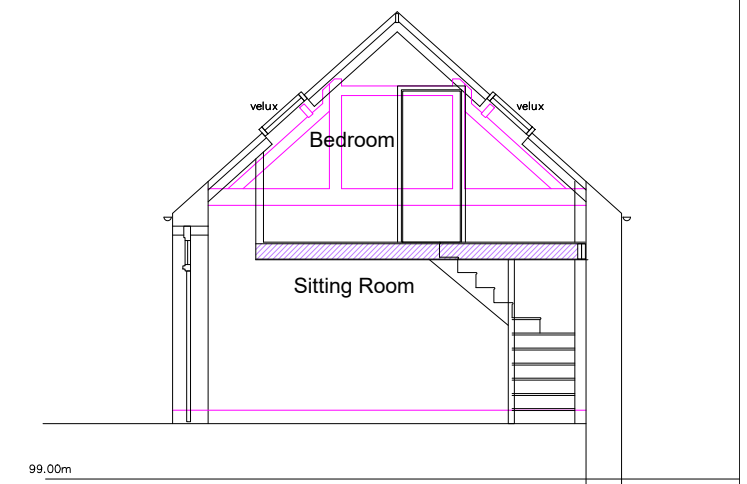

Section C

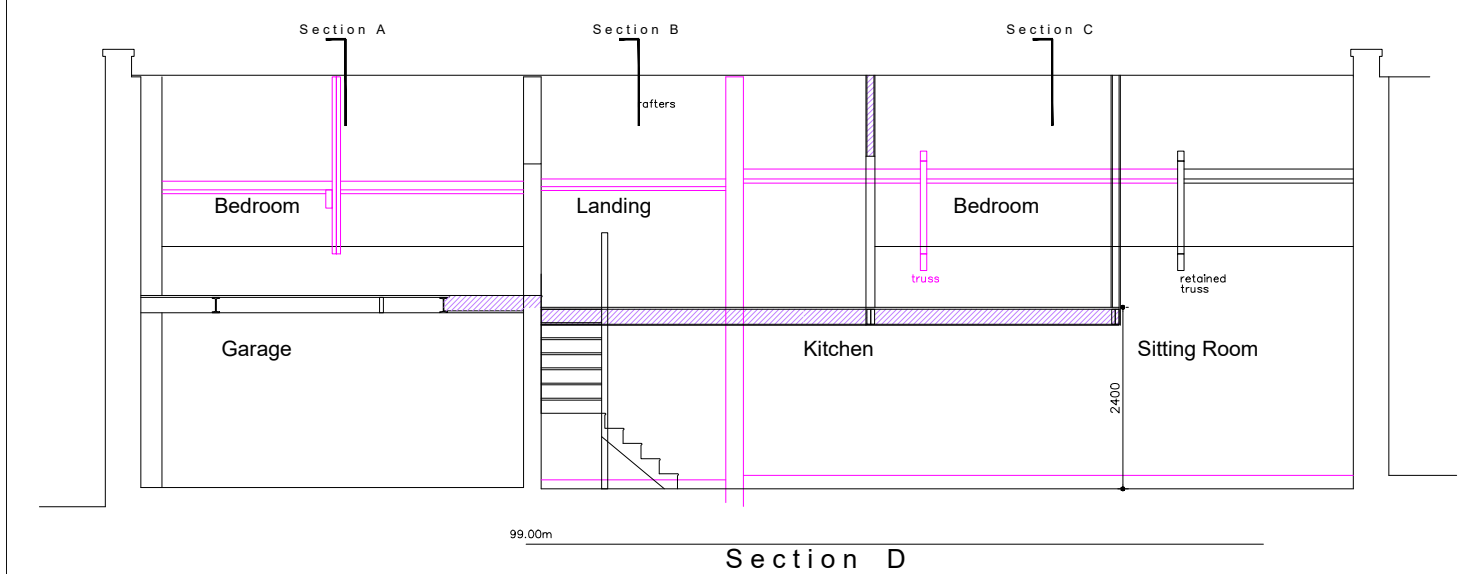

Section D

Revision	Date		
Copyright Reserved	Do Not Scale Except For Planning	All Dimensions To Be Checked On Site	
Project Out-Buildings Castle Farm Fotheringhay			
Drawing Proposed Elevations & Sections			
<b>Wythe Holland Limited</b>			
Chartered Architects Phone +44 (01780) 757876 www.wytheholland.co.uk		10 Emlyn's Street Stamford, Lincolnshire PE9 1QP john@wytheholland.co.uk	
Date	Scale	Job No	Drawing No
21.10.20	1:100	2013	06