





NOTE:
 1. THIS DRAWING is not for construction
 2. THIS DRAWING and design copyright Mullins Dowse Architects Ltd 2020

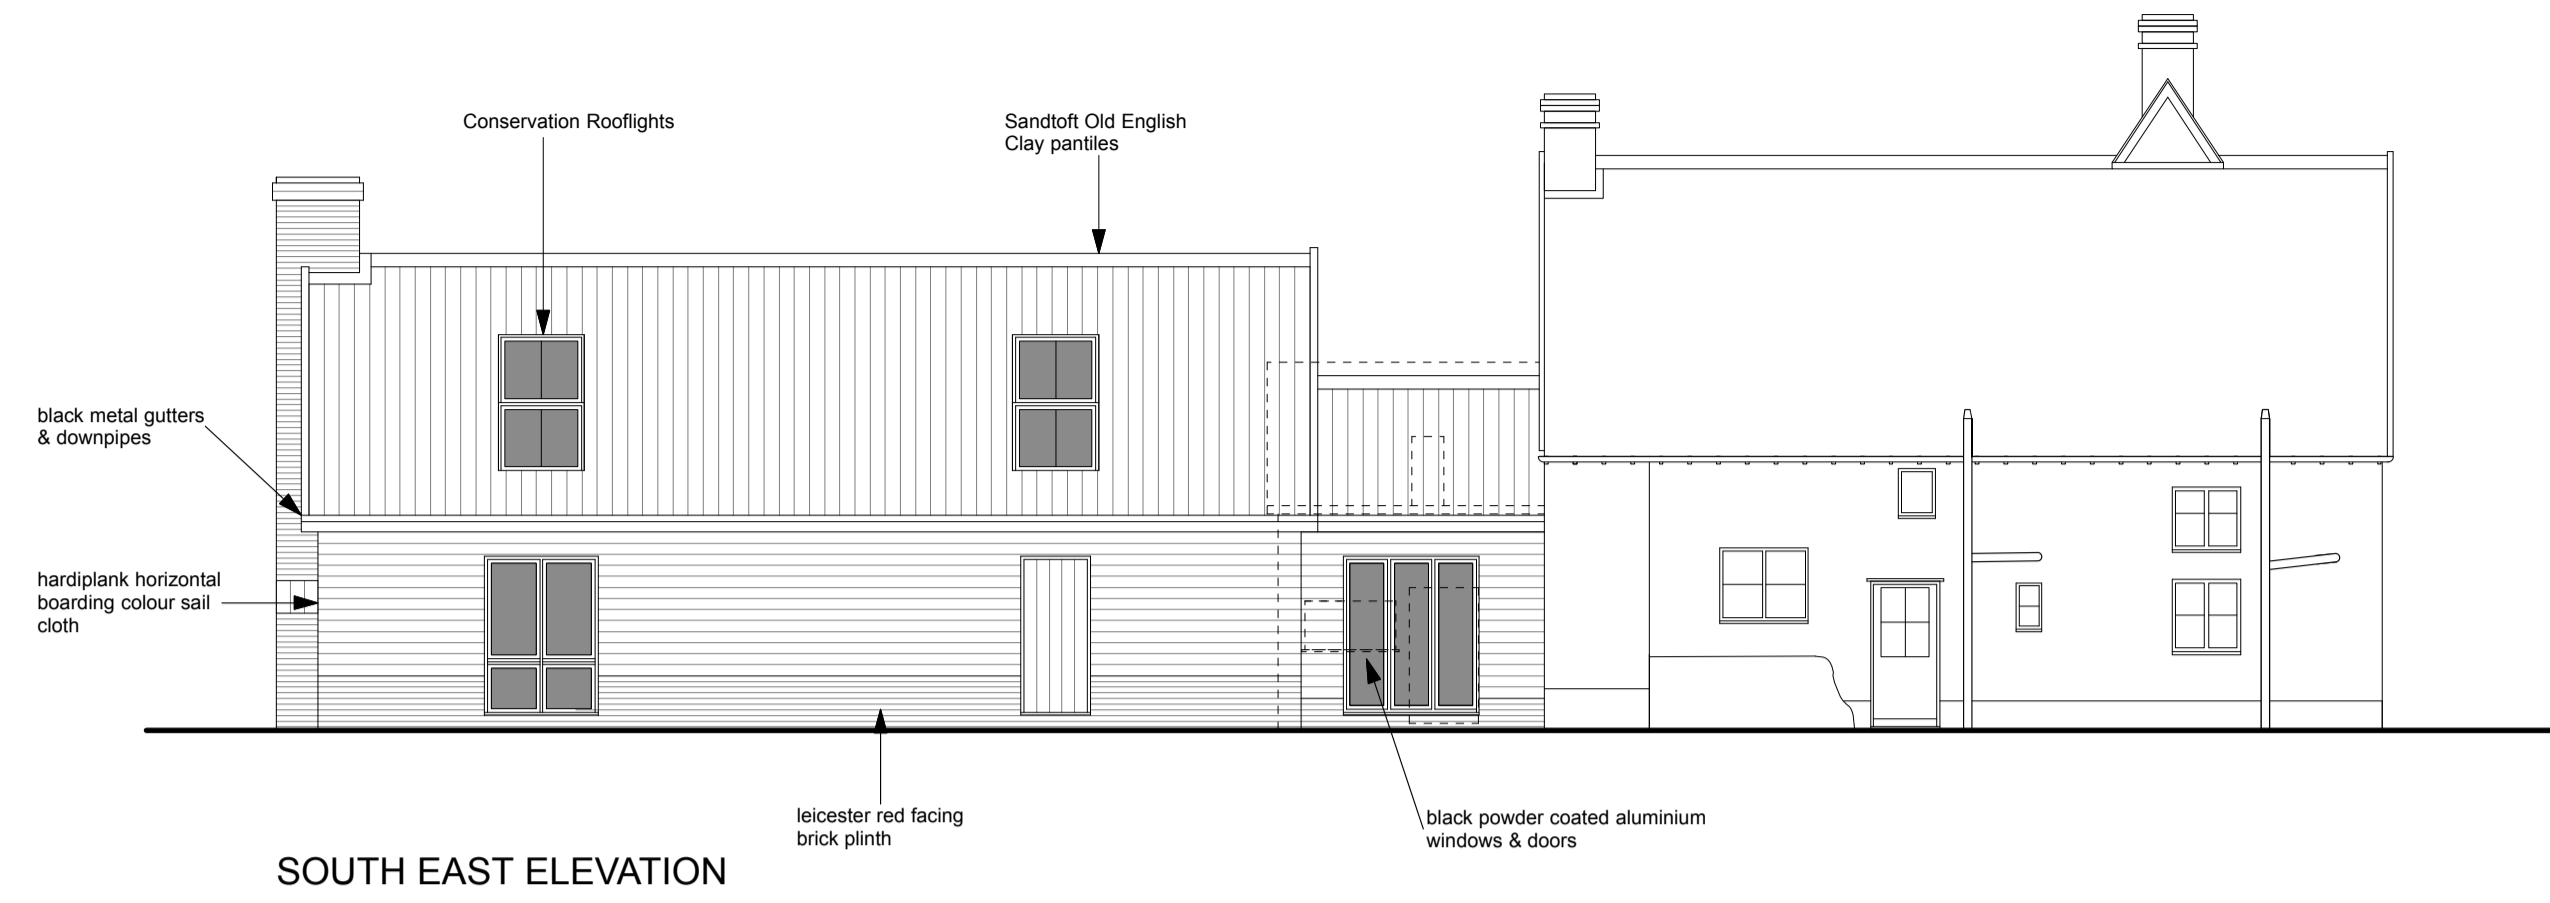


SOUTH EAST ELEVATION

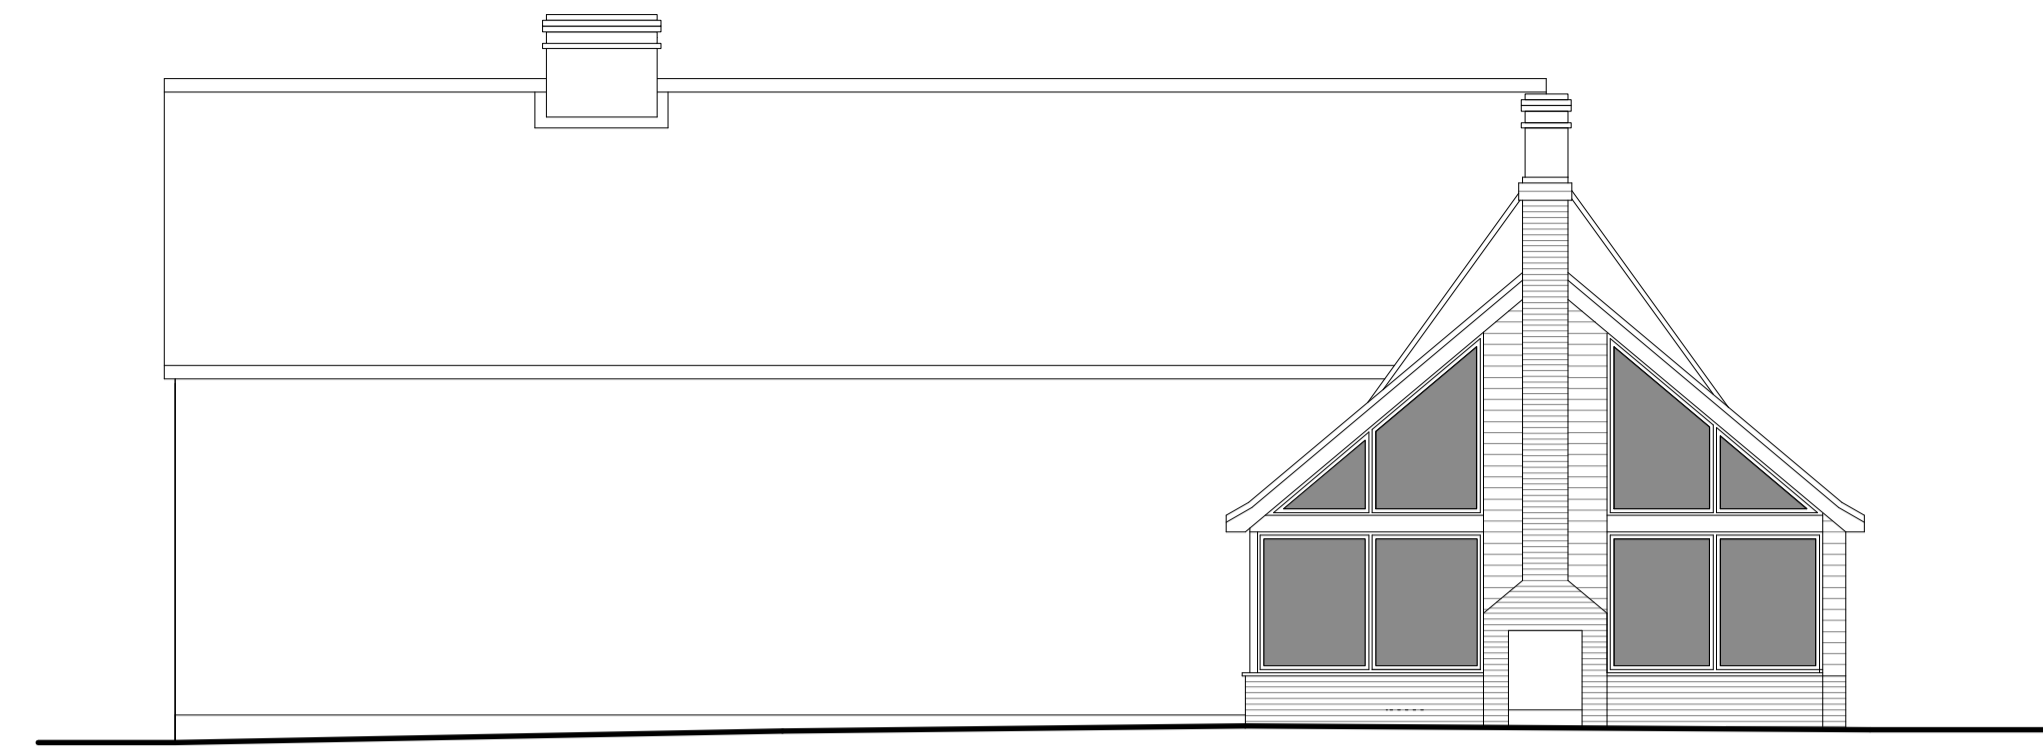






SOUTH WEST ELEVATION

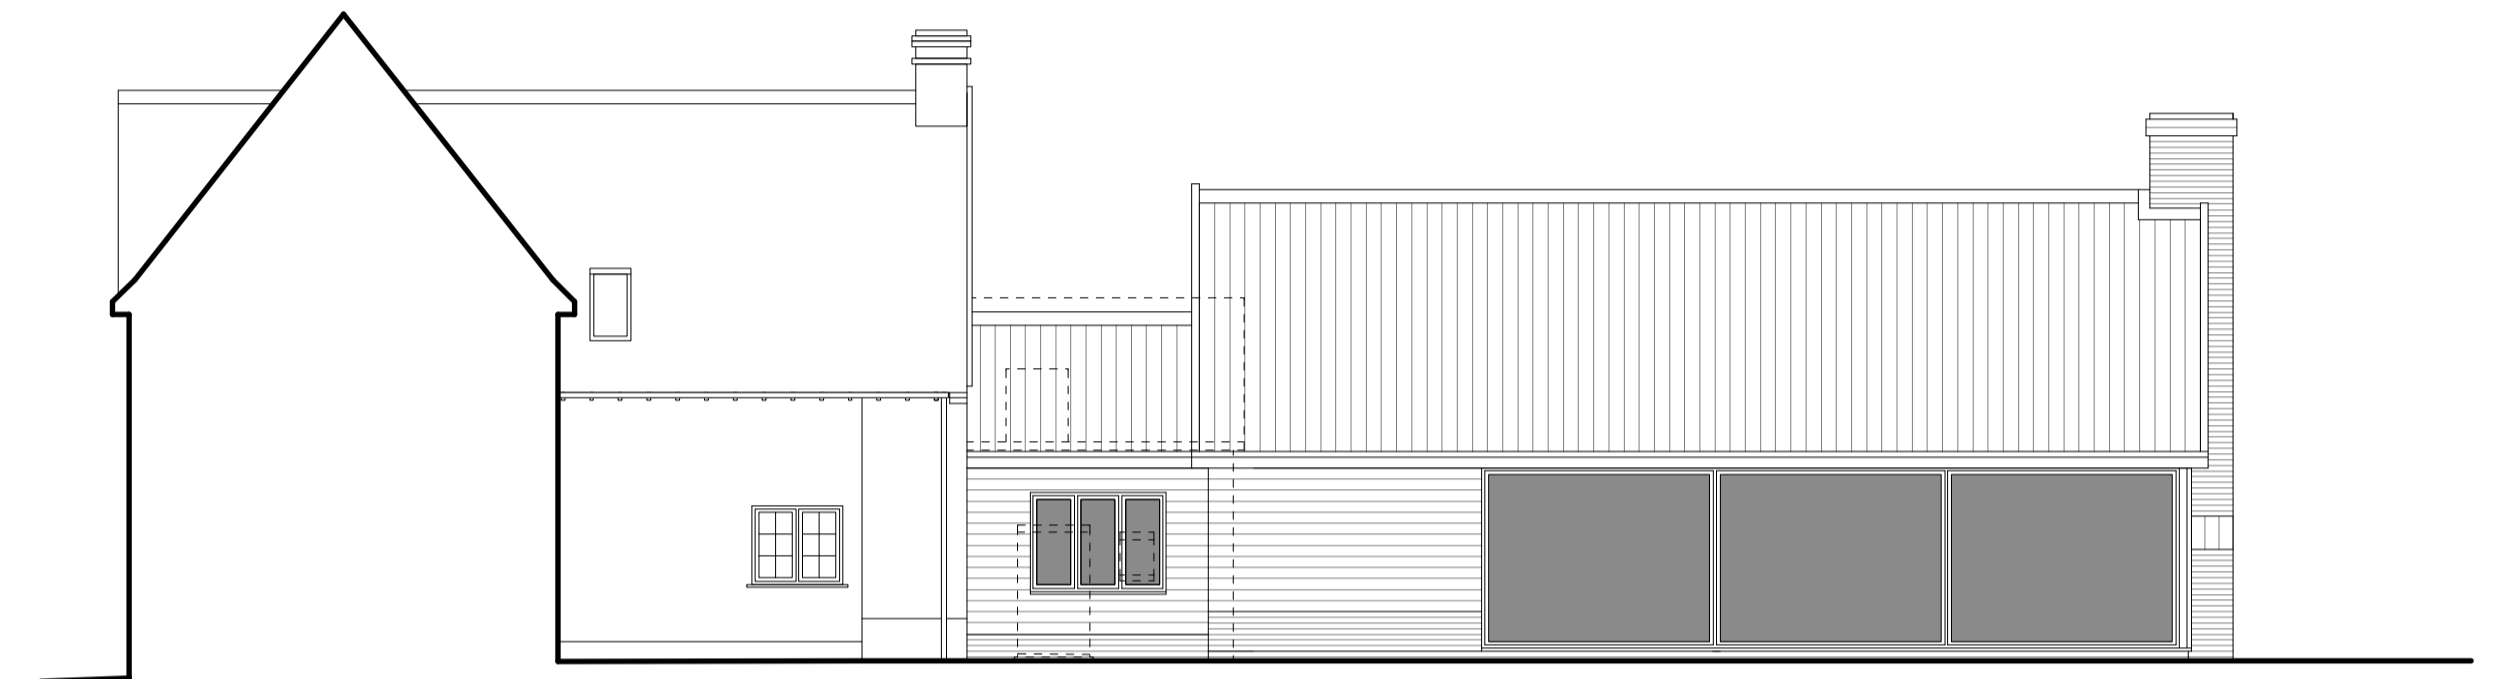 

NORTH WEST ELEVATION

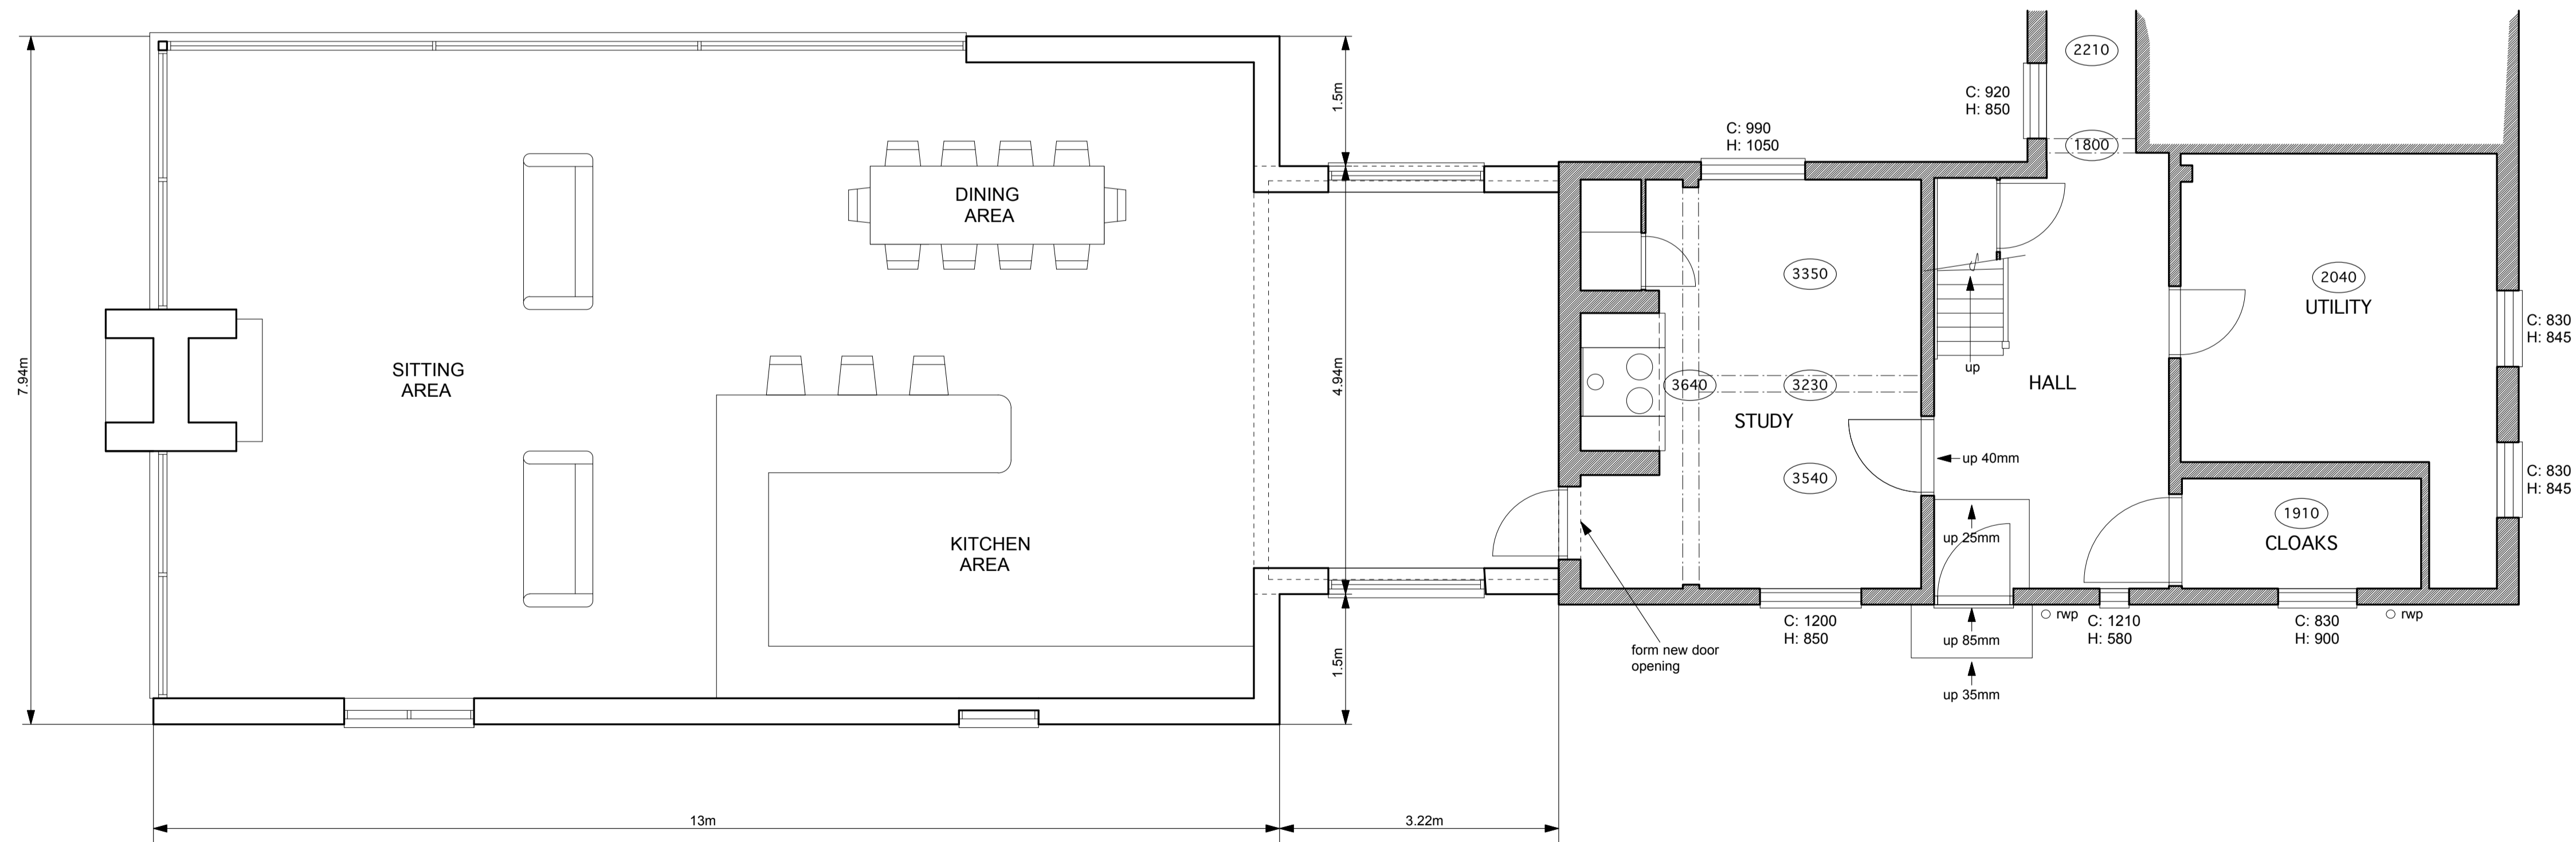

GROUND FLOOR PLAN

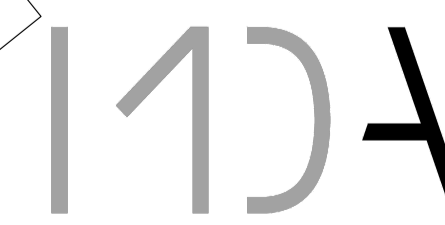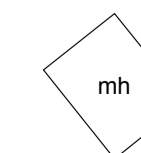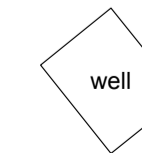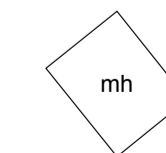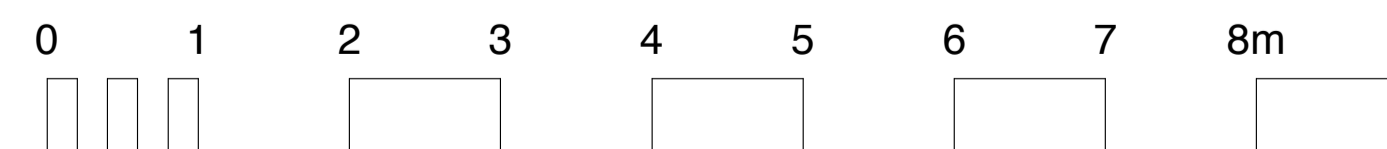

10A Quay Street, Woodbridge, Suffolk, IP12 1BX
 01394 382544
 www.mullinsdowse.co.uk

revision	date	description	drawn	checked
A	Nov 2020	Design revs etc		
project Rokeby Old Hall, Horham Road, Wilby, Eye. IP21 5LF.				
drawing Scheme Drawing Proposed Single Storey Extension Plans & Elevations				
date	scale	drawn	checked	
October 2020	1:50 & 1:100 @ A1	AW	AW	
job ref	drawing	revision		
5901	10	A		

Mullins Dowse
 Architects