



GROUND FLOOR PLAN

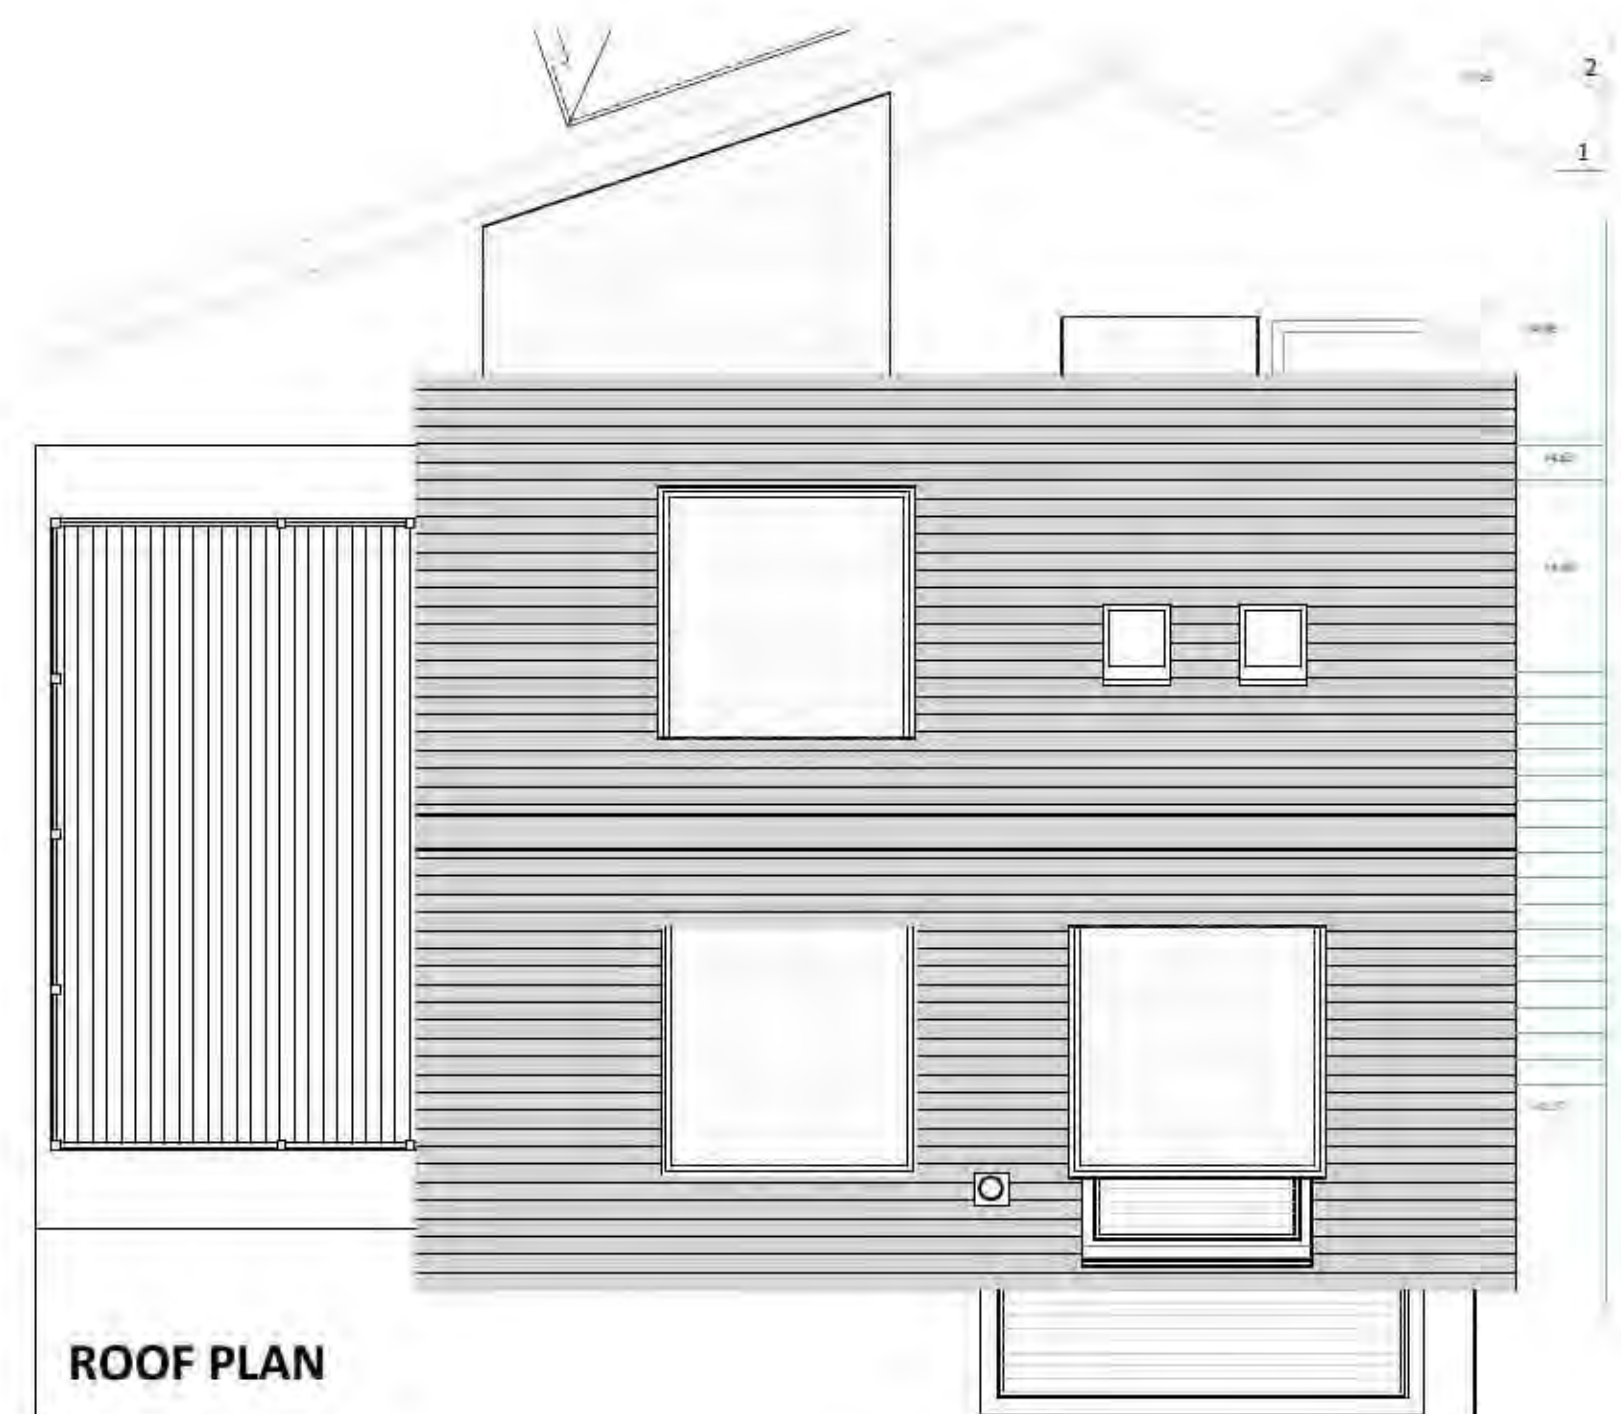

ROOF PLAN

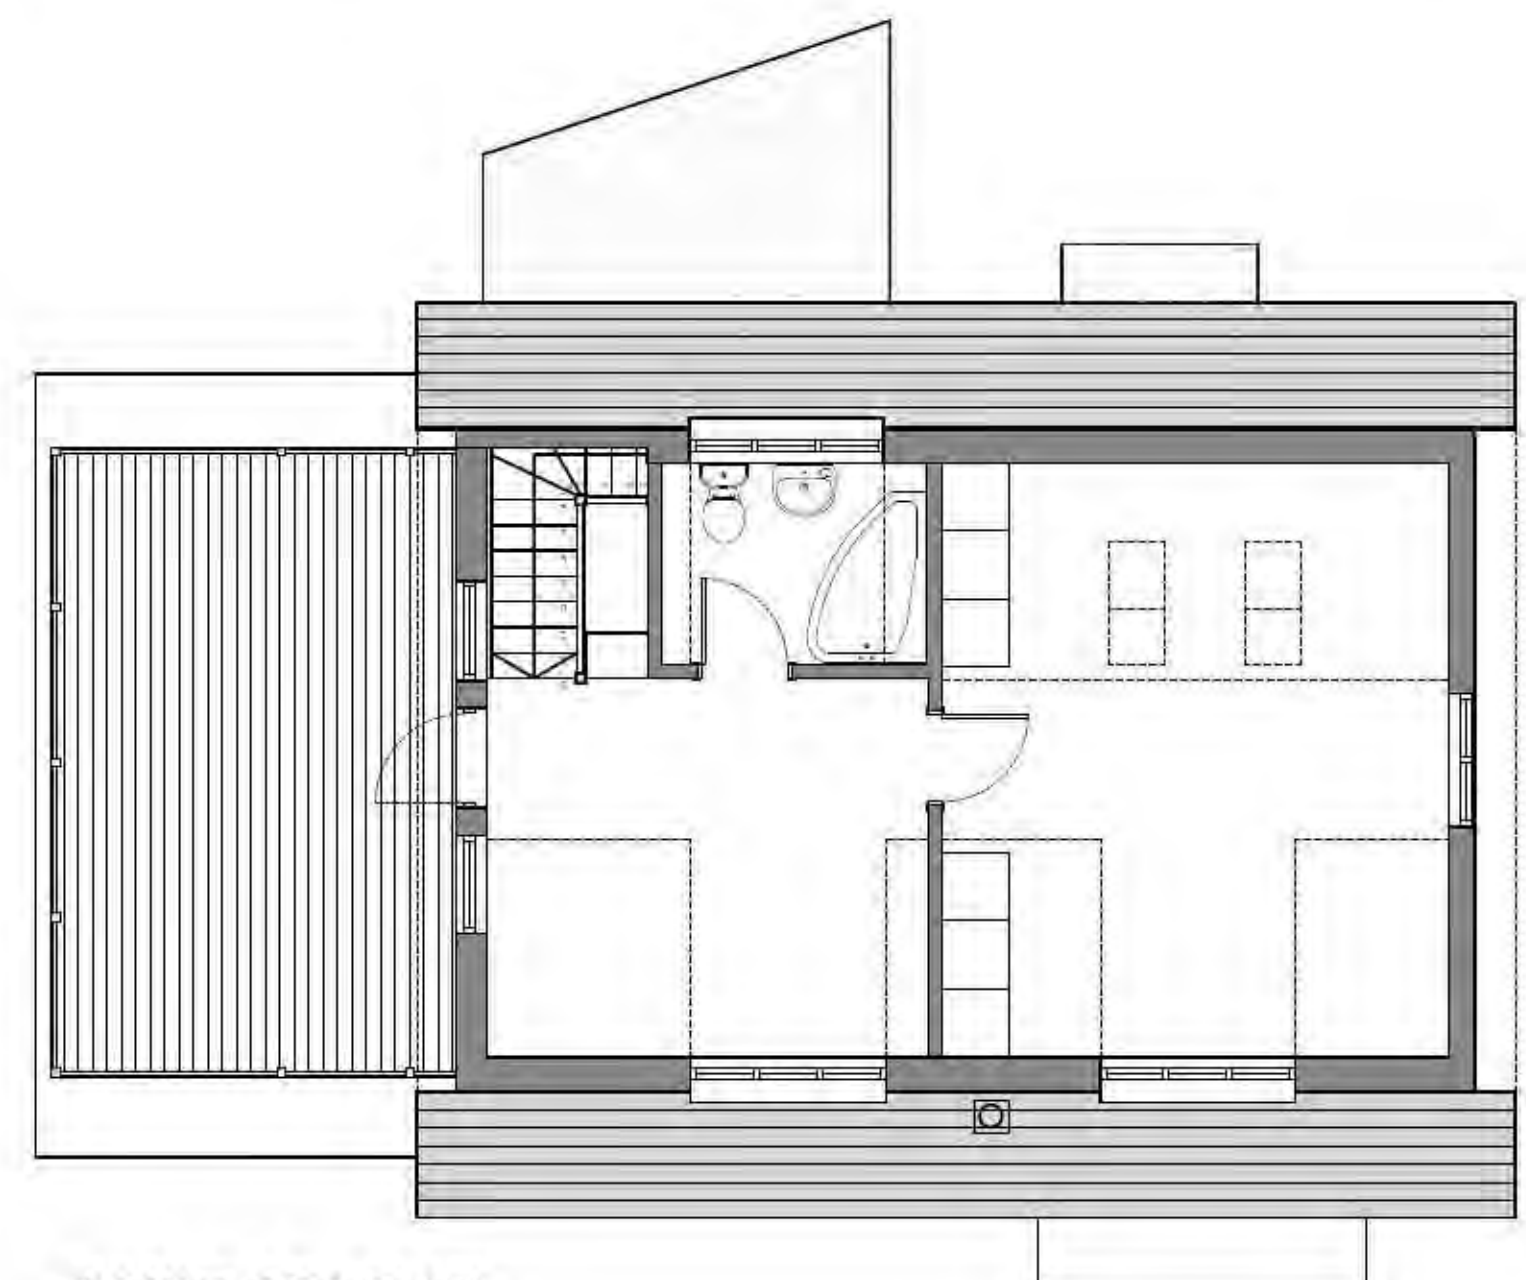

FIRST FLOOR PLAN

Client Mr & Mrs Jones	Project Restormel Works Penpol TR3 6NR	Drawing Title Existing Plans	Scale 1:100@A3	Drawn PS	Date Dec 20	Revisions RevA: Garage references removed	PAUL SCOTT DESIGN 22 Guildford Road Hayle Cornwall TR27 4PP 01736 758474 info@paulscott.co.uk
			Drawing Number 16-179-101		Revision A		