




Proposed Rear Elevation / Section A  
Scale 1:100

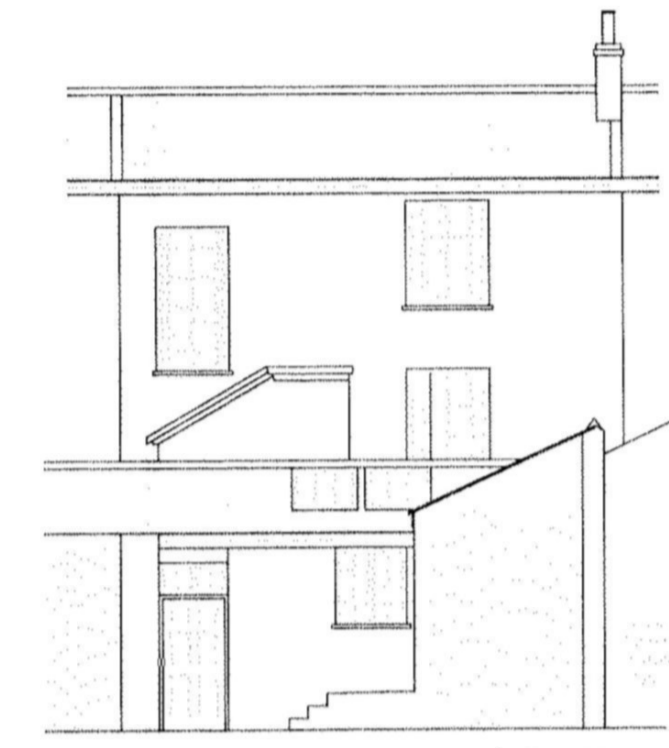


Proposed Rear Elevation / Section B  
Scale 1:100

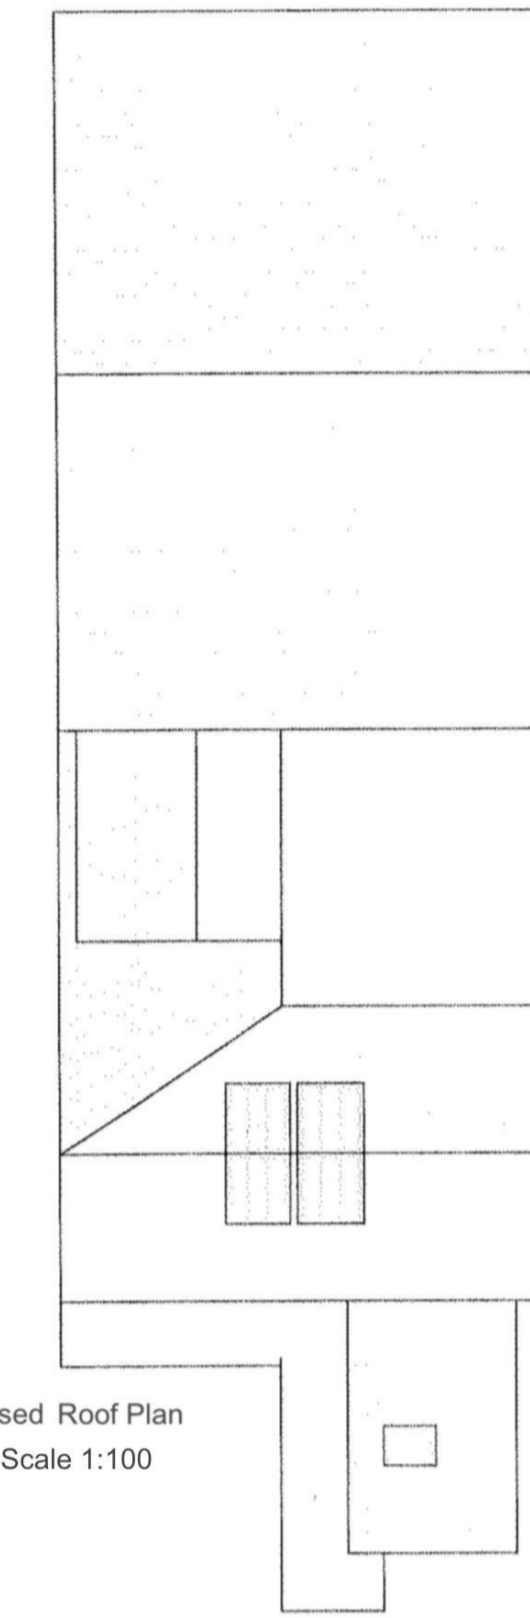


Proposed Roof Plan  
Scale 1:100

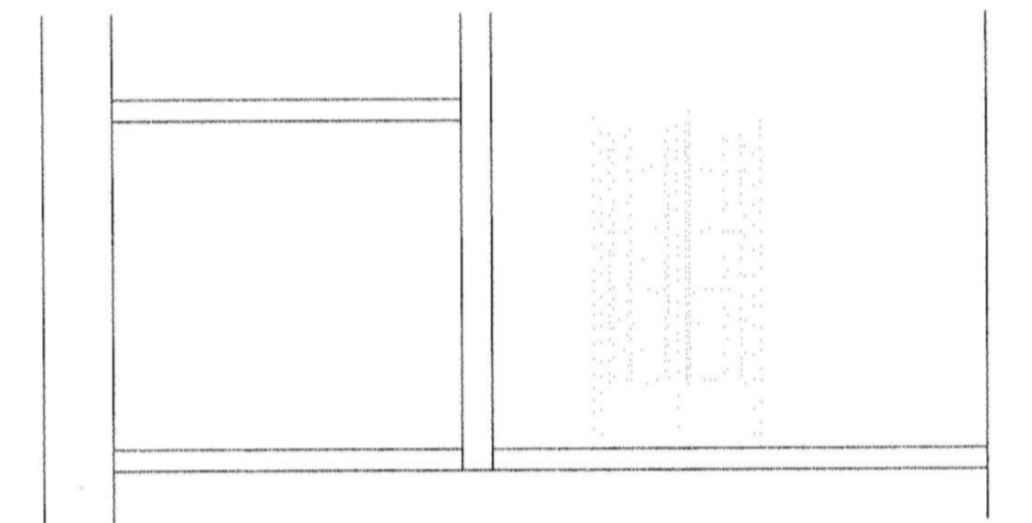


Proposed Section A-A Scale 1:50

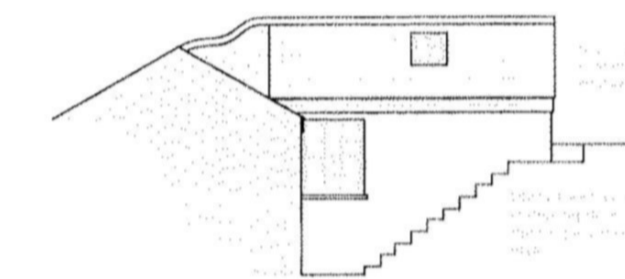


Proposed Rear Side Elevation  
Scale 1:100

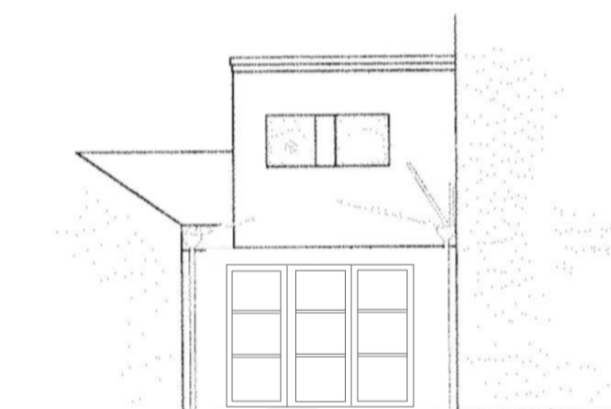

Proposed South Courtyard Elevation  
Scale 1:100

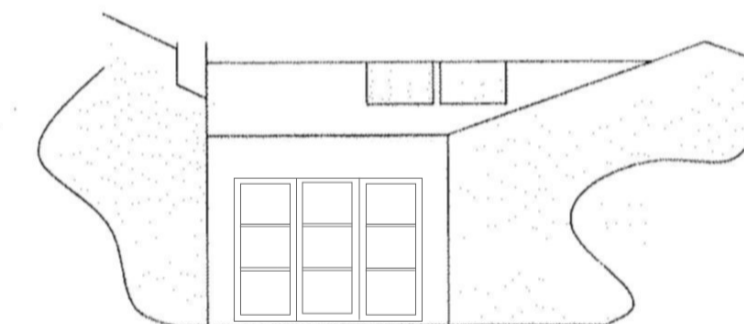

Proposed East Courtyard Elevation  
Scale 1:100

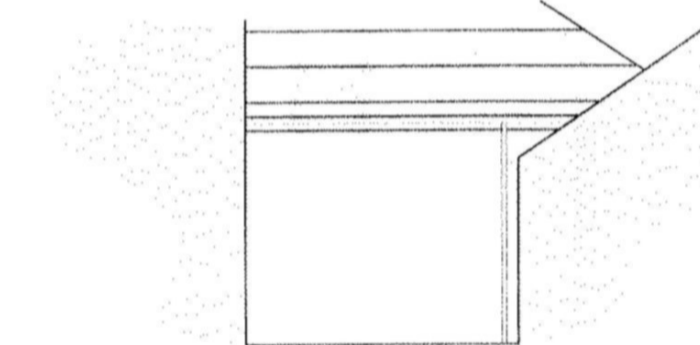

Proposed North Courtyard Elevation  
Scale 1:100

REVISION	AMENDMENT	DATE

PROJECT  
**INTERNAL ALTERATIONS  
2 HARRIET PLACE  
FALMOUTH**

CLIENT

DRAWING TITLE  
**PROPOSED PLANS AND ELEVATIONS**

SCALE  
**1:50 at A1**

SCALE	DRAWN BY	CHECKED BY	DRAWING NO.	REV.
1:50	CK/NG		25/20-02	
25/10/20				

All materials and workmanship to comply with the current British Standards and codes of practice.  
Contractors to check ALL dimensions. Work from figured dimensions ONLY.  
Report ANY discrepancy to Architect or Surveyor before proceeding.  
IF IN ANY DOUBT ASK