




Existing Rear Elevation / Section A  
Scale 1:100

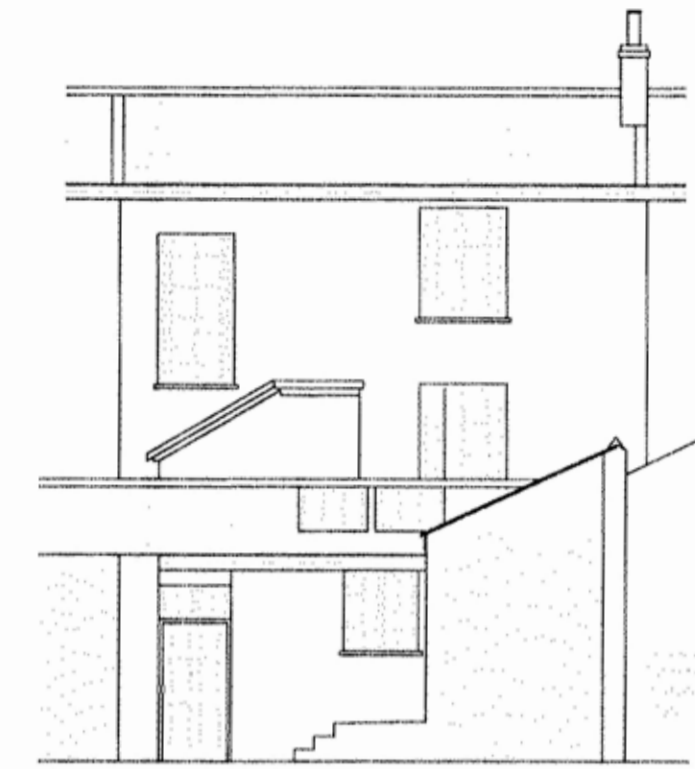


Existing Rear Elevation / Section B  
Scale 1:100

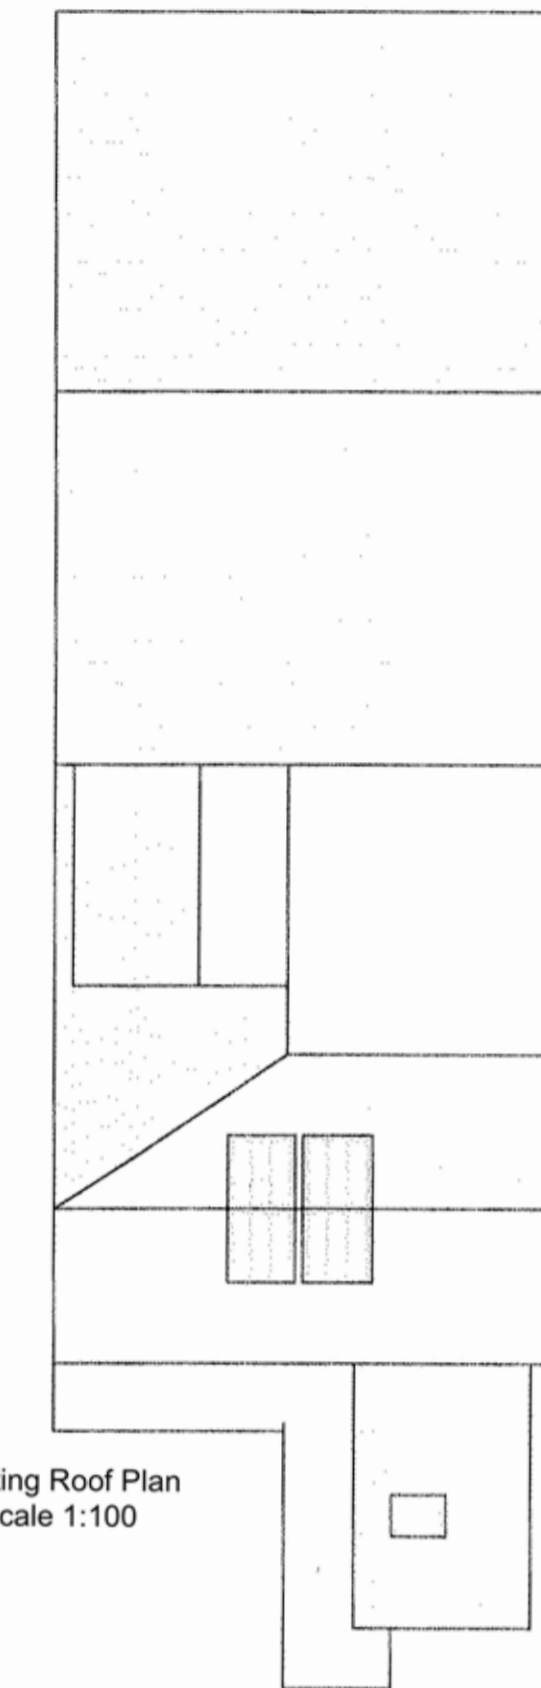


Existing Roof Plan  
Scale 1:100

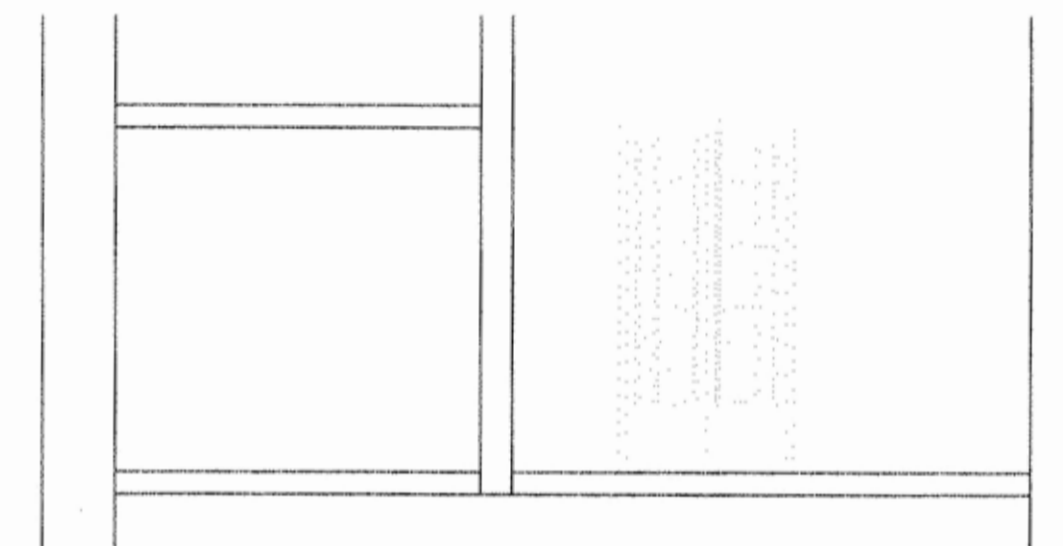


Existing Section A-A Scale 1:50

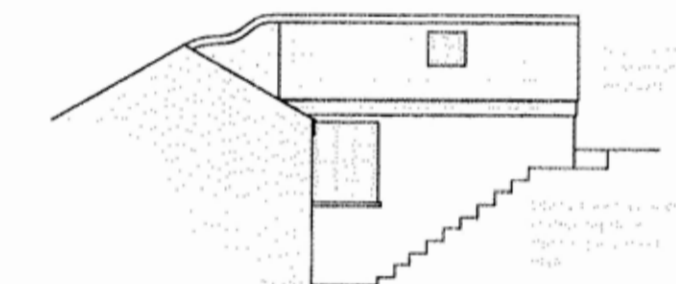


Existing Rear Side Elevation  
Scale 1:100

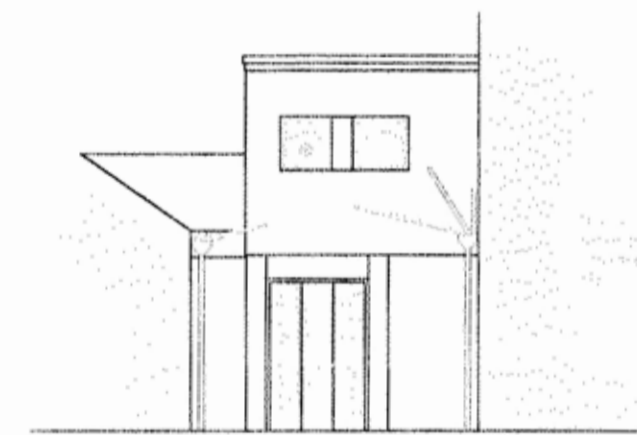

Existing South Courtyard Elevation  
Scale 1:100

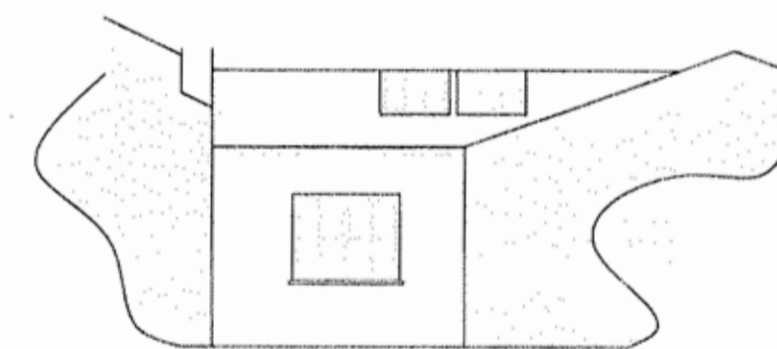

Existing East Courtyard Elevation  
Scale 1:100

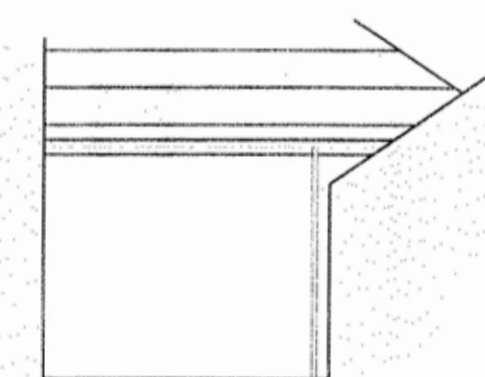

Existing North Courtyard Elevation  
Scale 1:100

| REVISION | AMENDMENT |
|----------|-----------|
|          |           |
|          |           |
|          |           |
|          |           |

PROJECT  
**INTERNAL ALTERATIONS  
2 HARRIET PLACE  
FALMOUTH**

CLIENT

DRAWING TITLE  
**EXISTING PLANS AND ELEVATION**

SCALE  
**1:50 at A1**

|                  |                  |             |
|------------------|------------------|-------------|
| SCALE<br>1:50    | DRAWN BY<br>CKNG | DRAWING NO. |
| DATE<br>25/10/20 | CHECKED BY       | 25/20-01    |