


1ST FLOOR AND ROOF PLAN

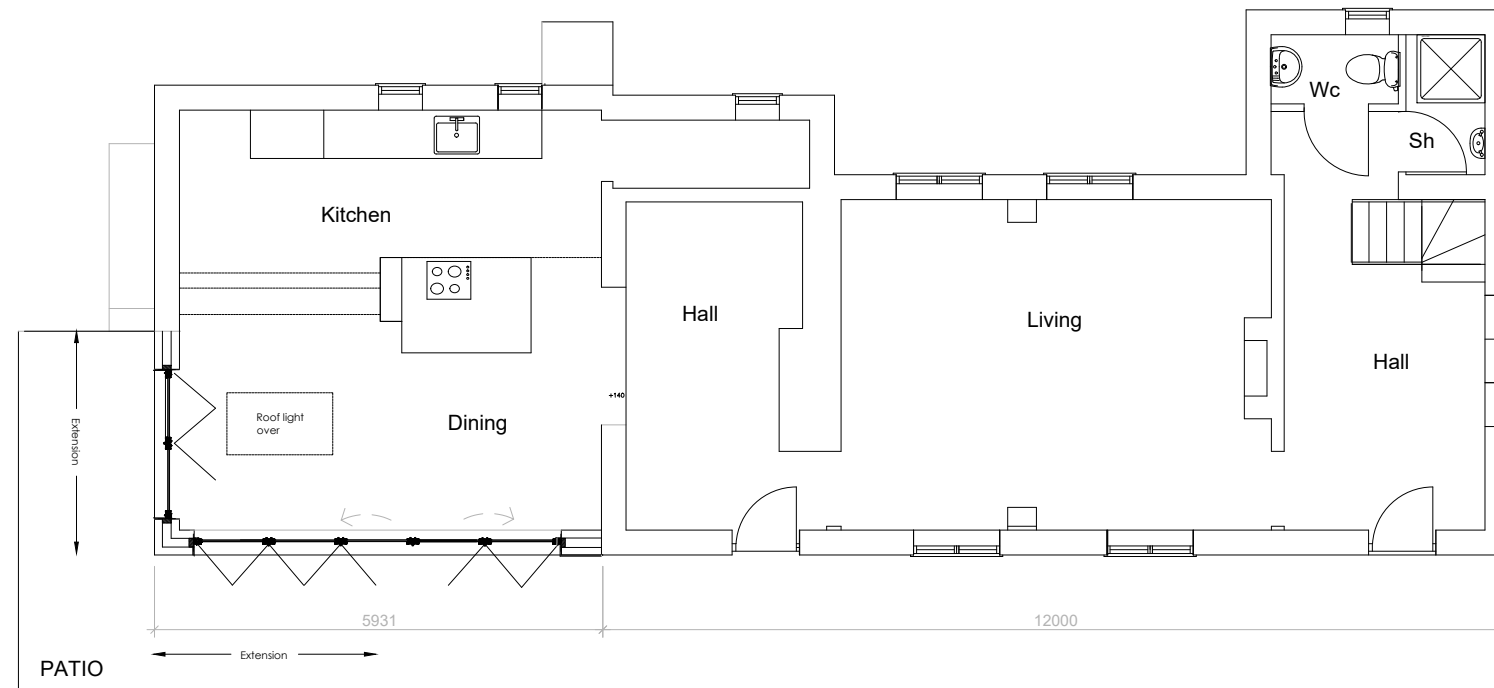

GROUND FLOOR

Lofty Nest studio
 20 Edmondsham, Wimborne, Dorset, BH21 5RG
 01725 517 206 loftynest@icloud.com

CLIENT
 Mr Dominey

PROJECT
 Lusher's Cottage
 Whitsbury SP63QB

DRAWING TITLE
 PROPOSED PLANS

DRAWN BY	JOB NO.	DRAWING NO.	REVISION
		03	
	SCALE 1:100 @A3	DATE 10/12/20	