





South elevation

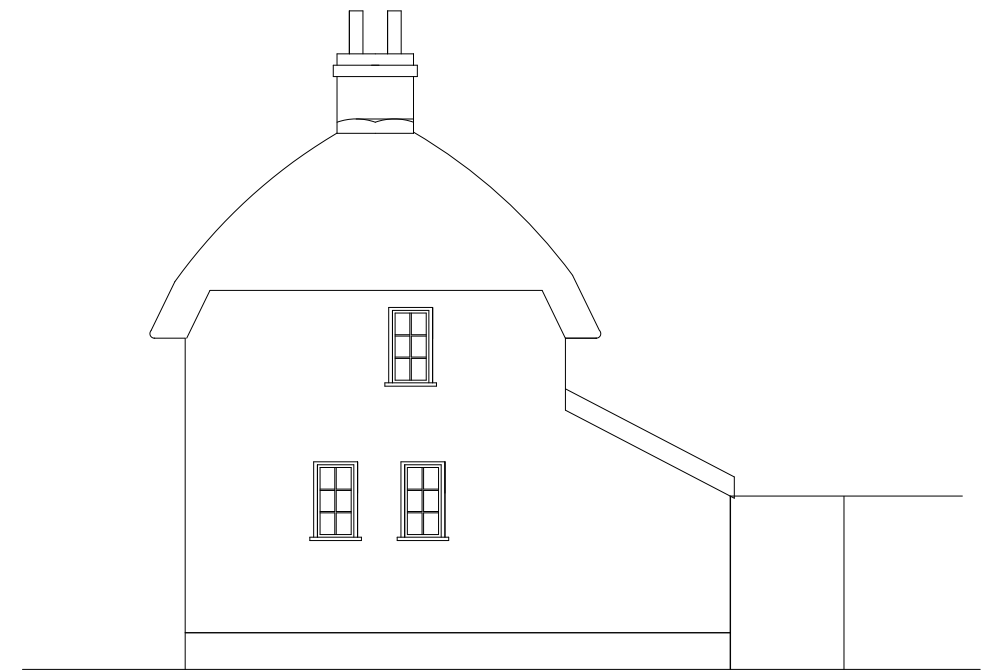

East elevation



North elevation

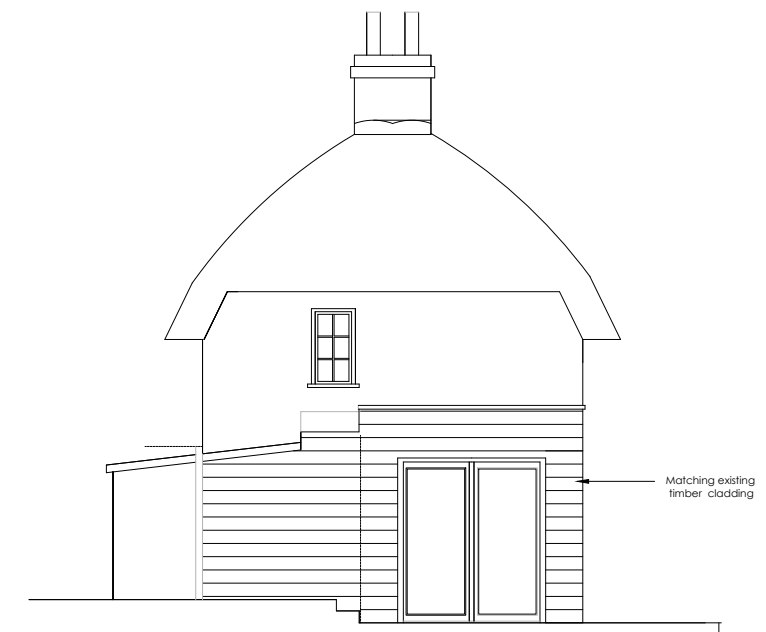

West elevation

Lofty Nest studio
 20 Edmondsham, Wimborne, Dorset, BH21 5RG
 01725 517 206 loftynest@icloud.com

CLIENT
 Mr Dominey

PROJECT
 Lusher's Cottage
 Whitsbury SP63QB

DRAWING TITLE
PROPOSED ELEVATIONS

DRAWN BY	JOB NO.
SCALE 1:100 @A3	DATE 10/12/20

DRAWING NO. 04	REVISION
--------------------------	----------