



EXISTING BLOCK PLAN 1/500

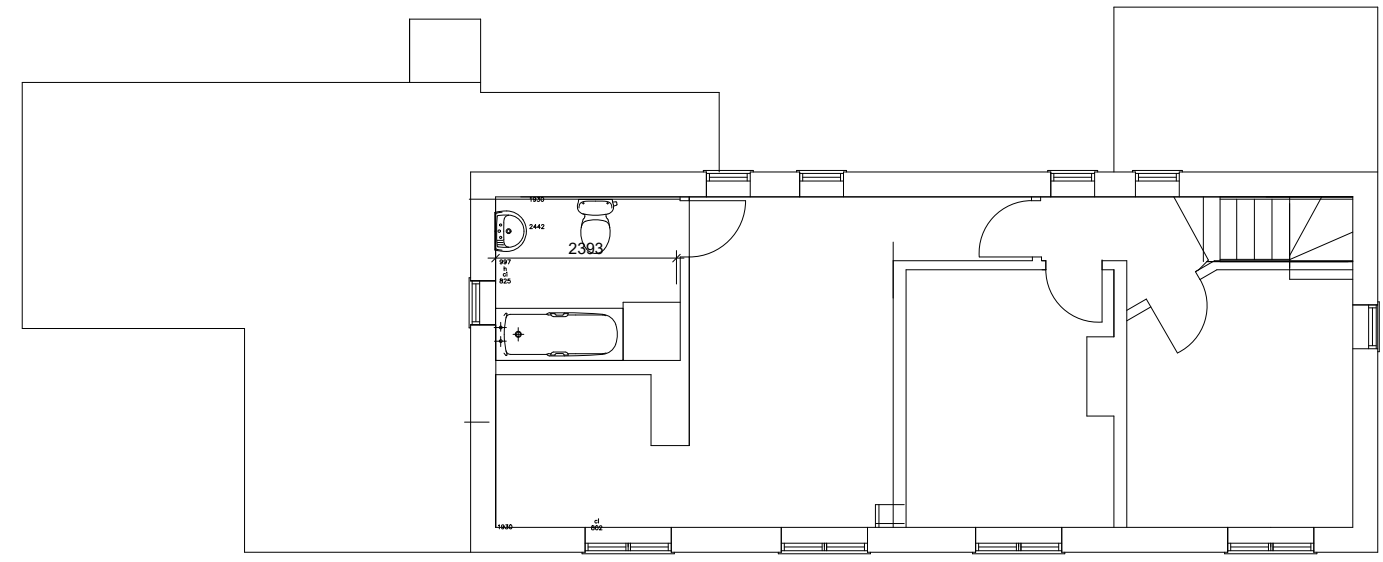

1ST FLOOR

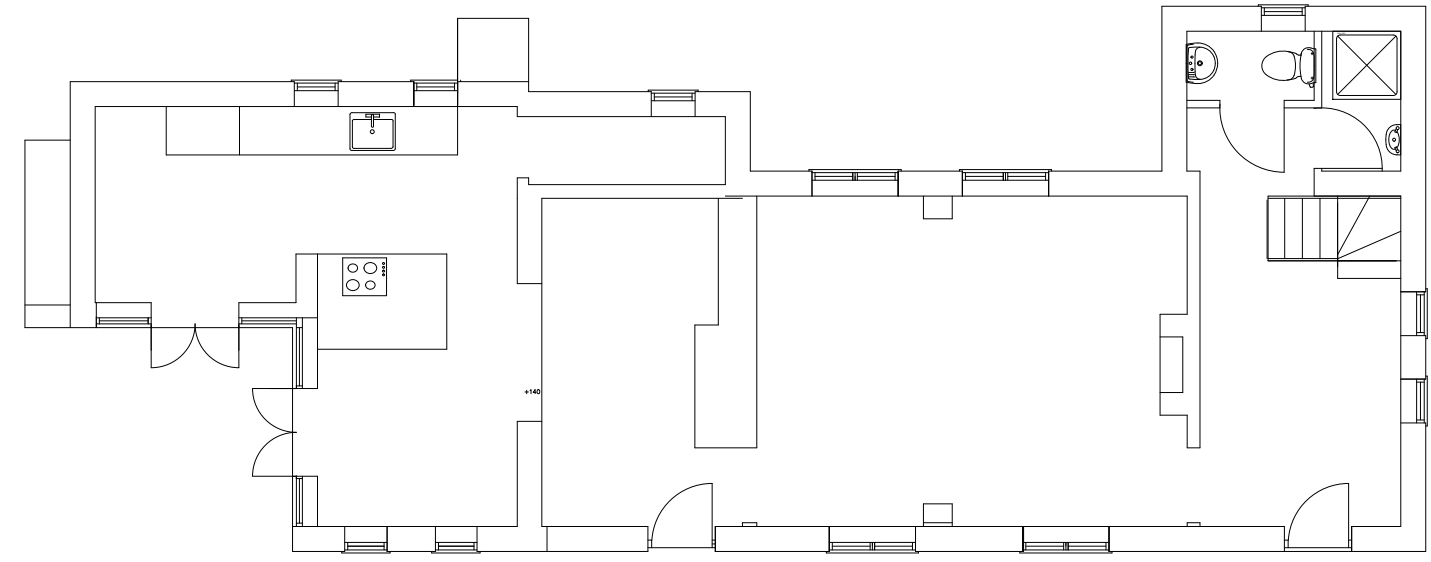

GROUND FLOOR 1/100

**Lofty Nest studio**  
 20 Edmondsham, Wimborne, Dorset, BH21 5RG  
 01725 517 206 loftynest@icloud.com

CLIENT  
 Mr Dominey

PROJECT  
 Lusher's Cottage  
 Whitsbury SP63QB

DRAWING TITLE  
**EXISTING BLOCK PLAN  
 EXISTING FLOOR PLANS**

DRAWN BY	JOB NO.	DRAWING NO.	REVISION
	SCALE 1:500 1:100 @A3	DATE 10/12/20	01 a

DRAWING NO.  
 01  
 REVISION  
 a