






Proposed Front Elevation - 1:50

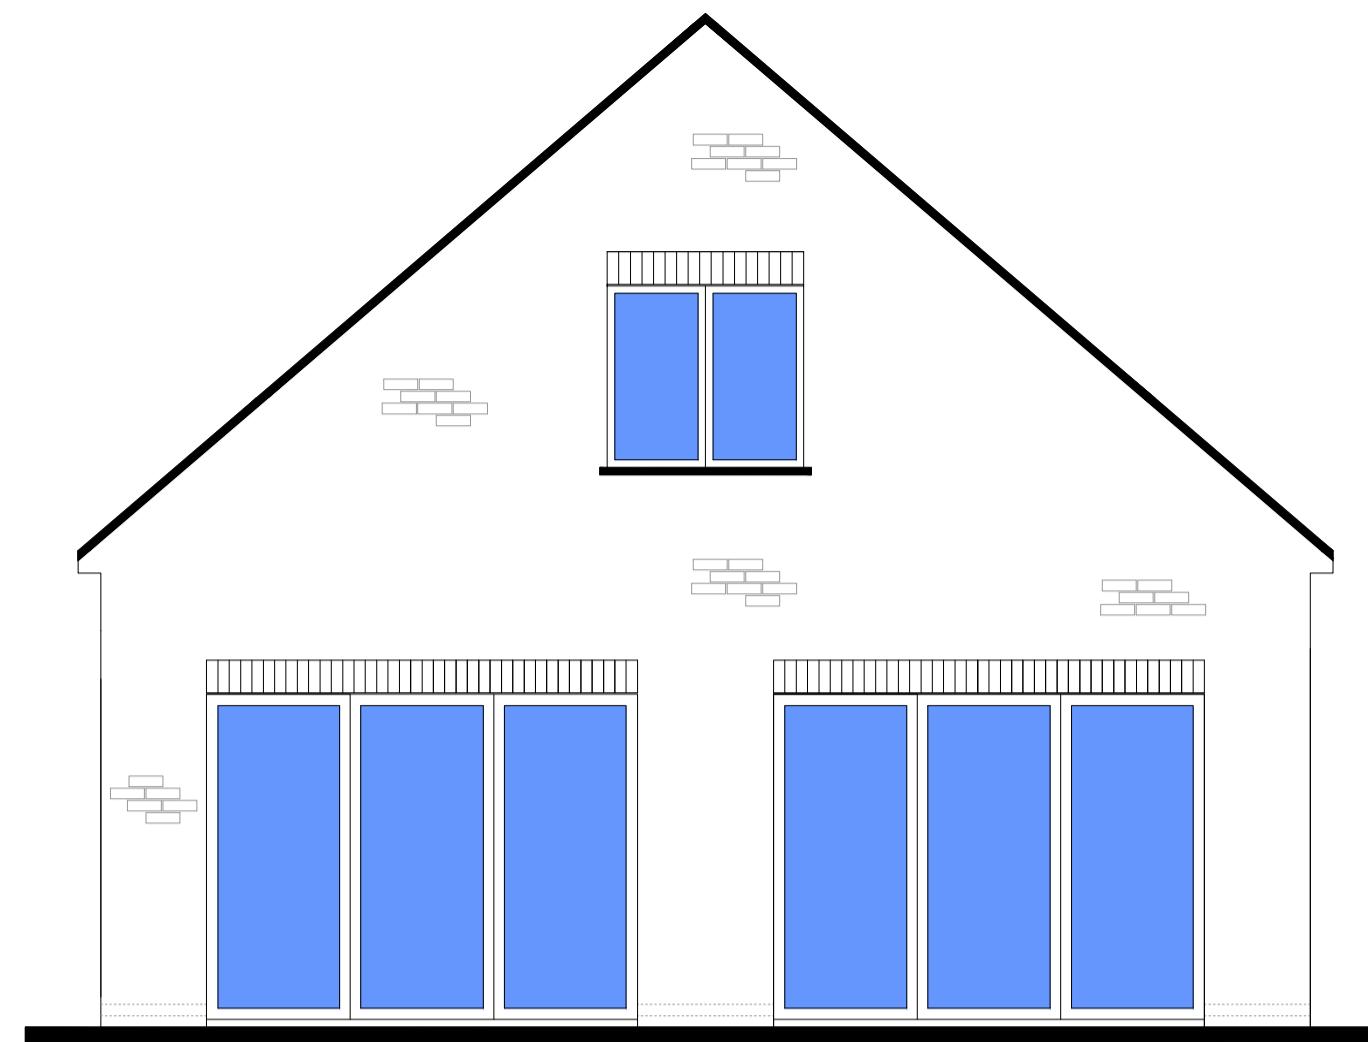


Proposed Rear Elevation - 1:50

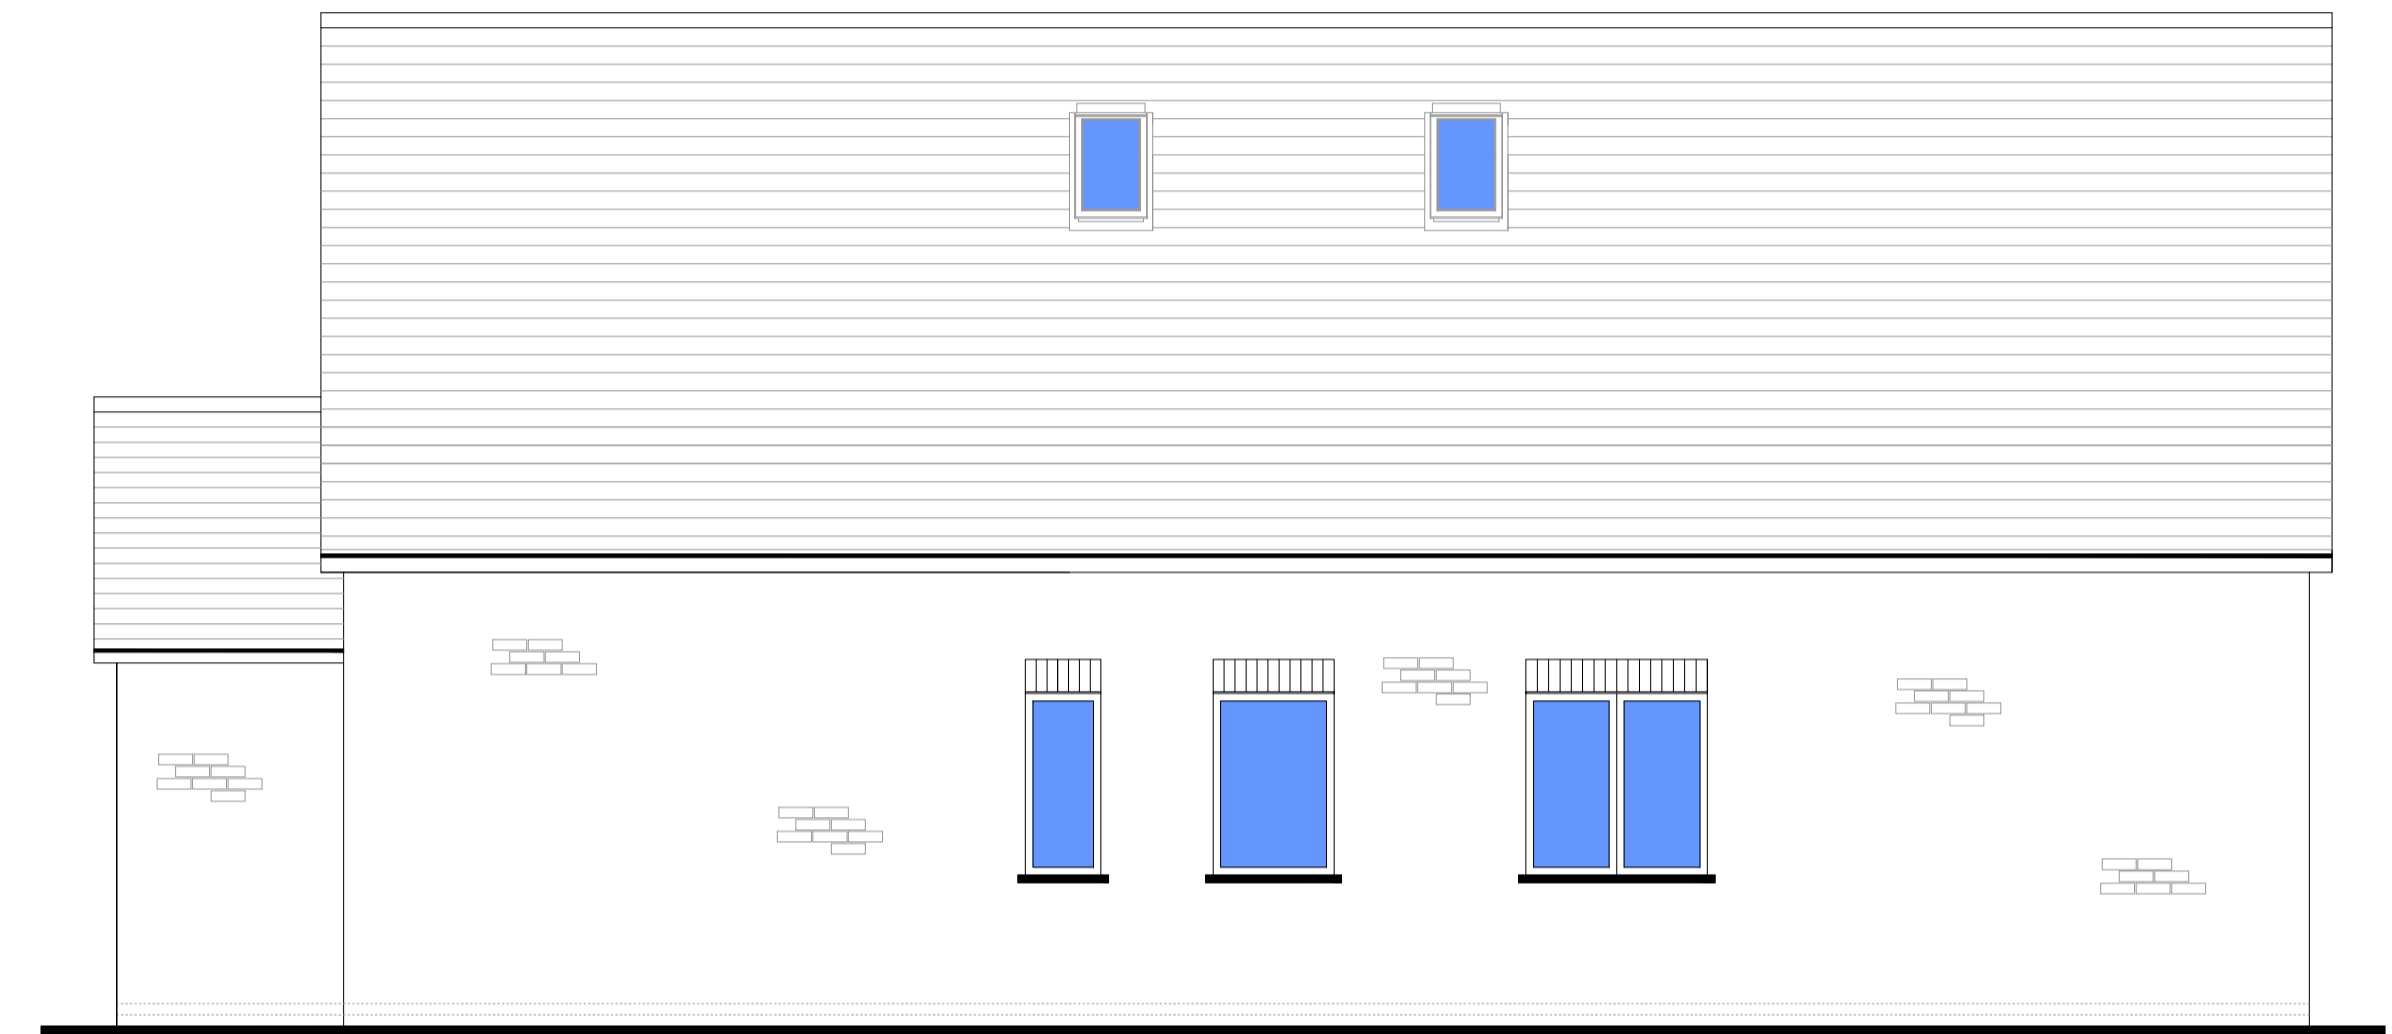


Proposed Side Elevation - 1:50

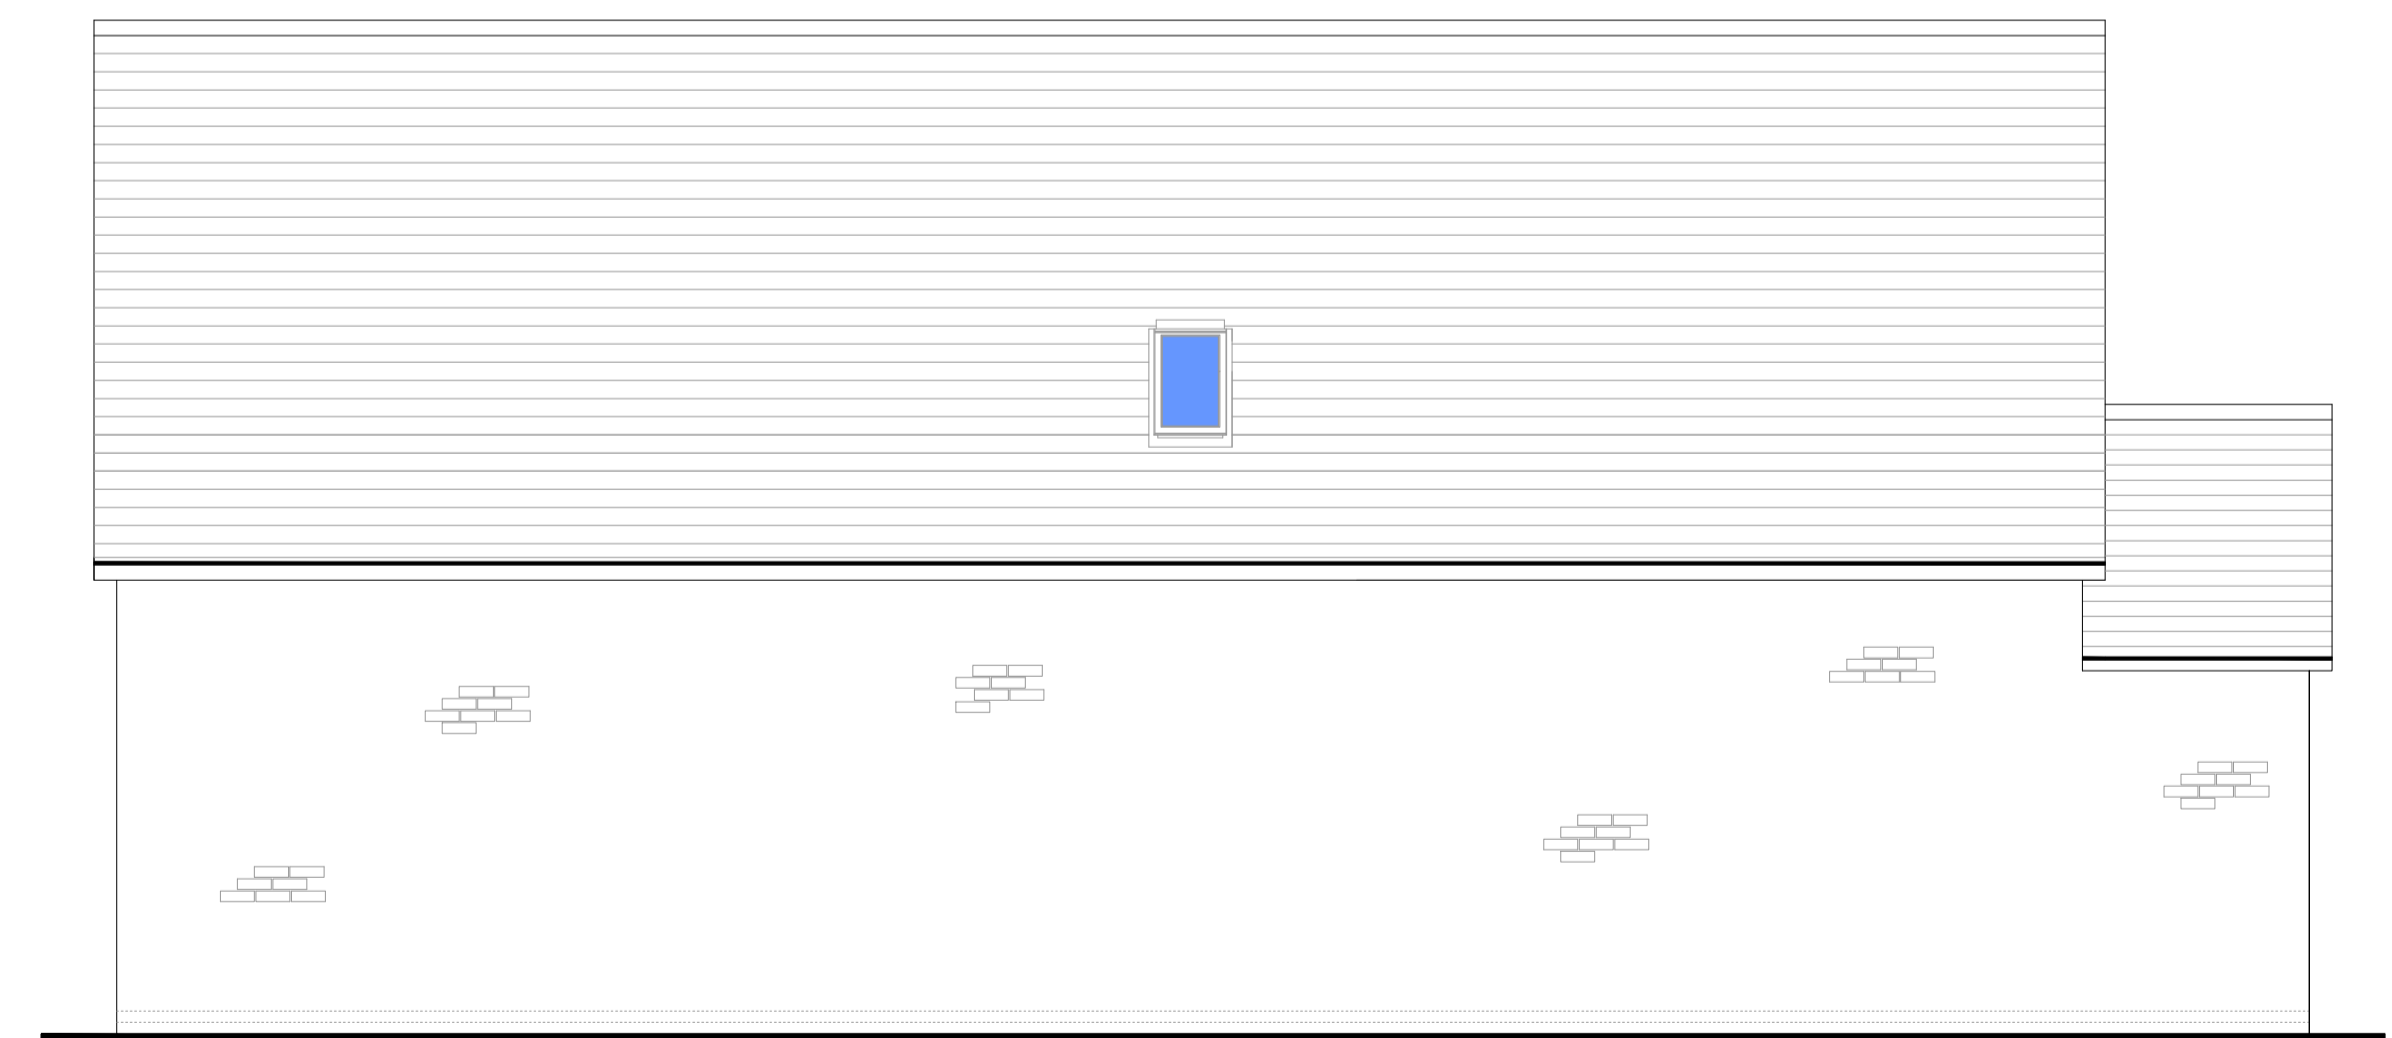

Proposed Side Elevation - 1:50

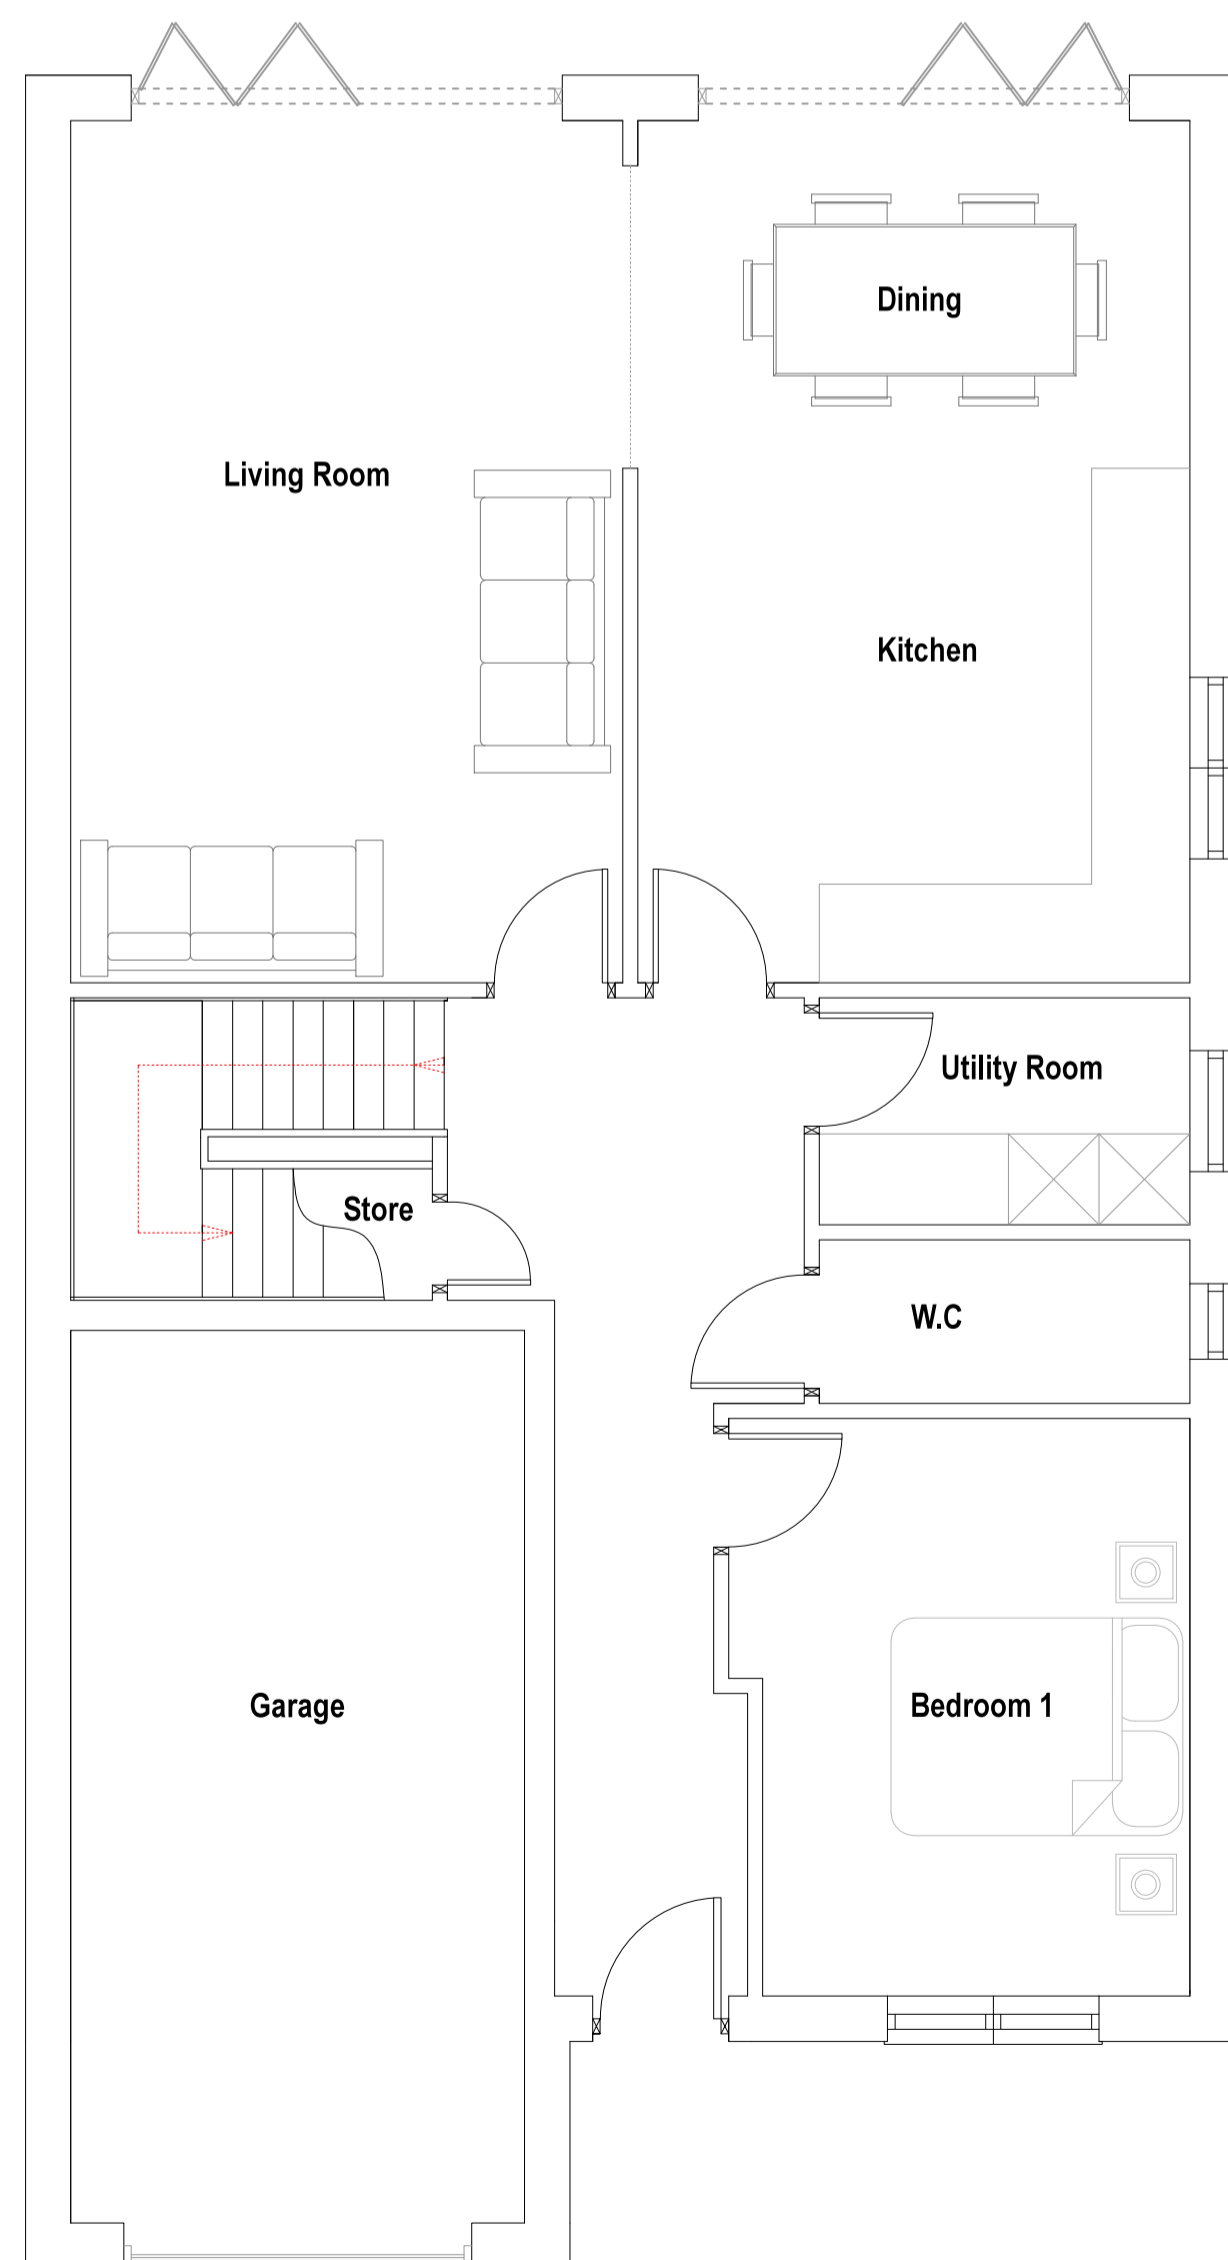

Proposed Ground Floor Layout - 1:50

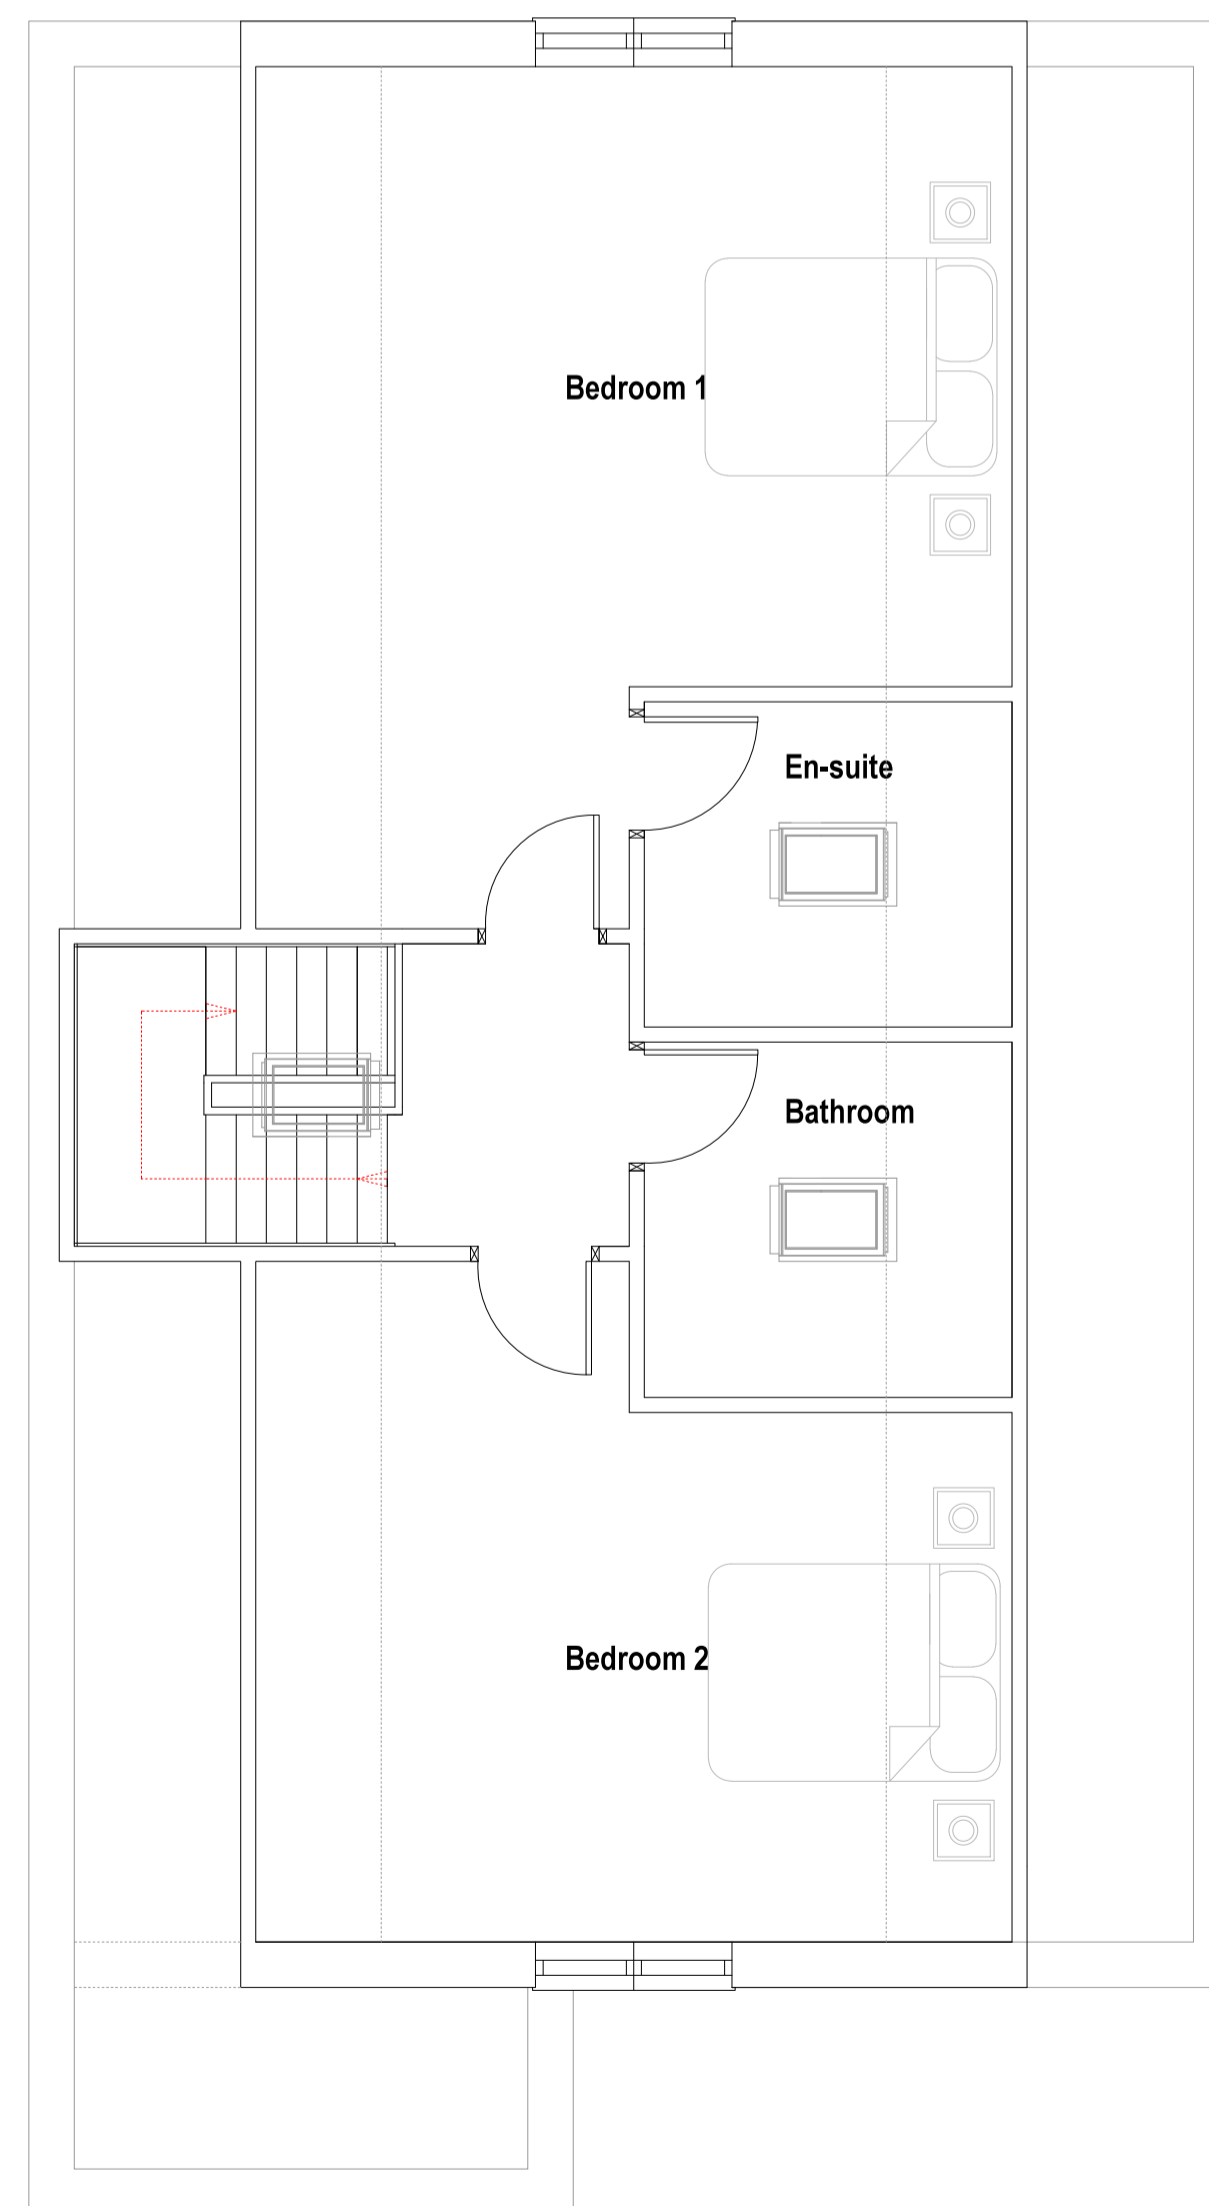

Proposed First Floor Roof Layout - 1:50

Client:	Project:	Job No:	Drawing No:	Revision:
Mr Chris Armstrong	Address: Land at: Glade Lea, Gleadless, Sheffield, S12 2UY		001	A
Date Amended: N/A	Works: Erection of a detached bungalow	Date: 28.11.20	Scale: 1:100 @ A1	Drawn: Checked:
Note: All dimensions to be checked on-site.				

Note: Drawing to be used for planning permission only.