



Copyright. This drawing and design and all the information contained therein is the sole copyright of GS Design, and reproduction in any form is forbidden unless permission is obtained in writing.

All dimensions to be checked on site. No dimensions to be scaled from this drawing. All Contractors must visit site and be responsible for taking and checking all dimensions relative to this work. The Architect must be advised of any discrepancies in writing.

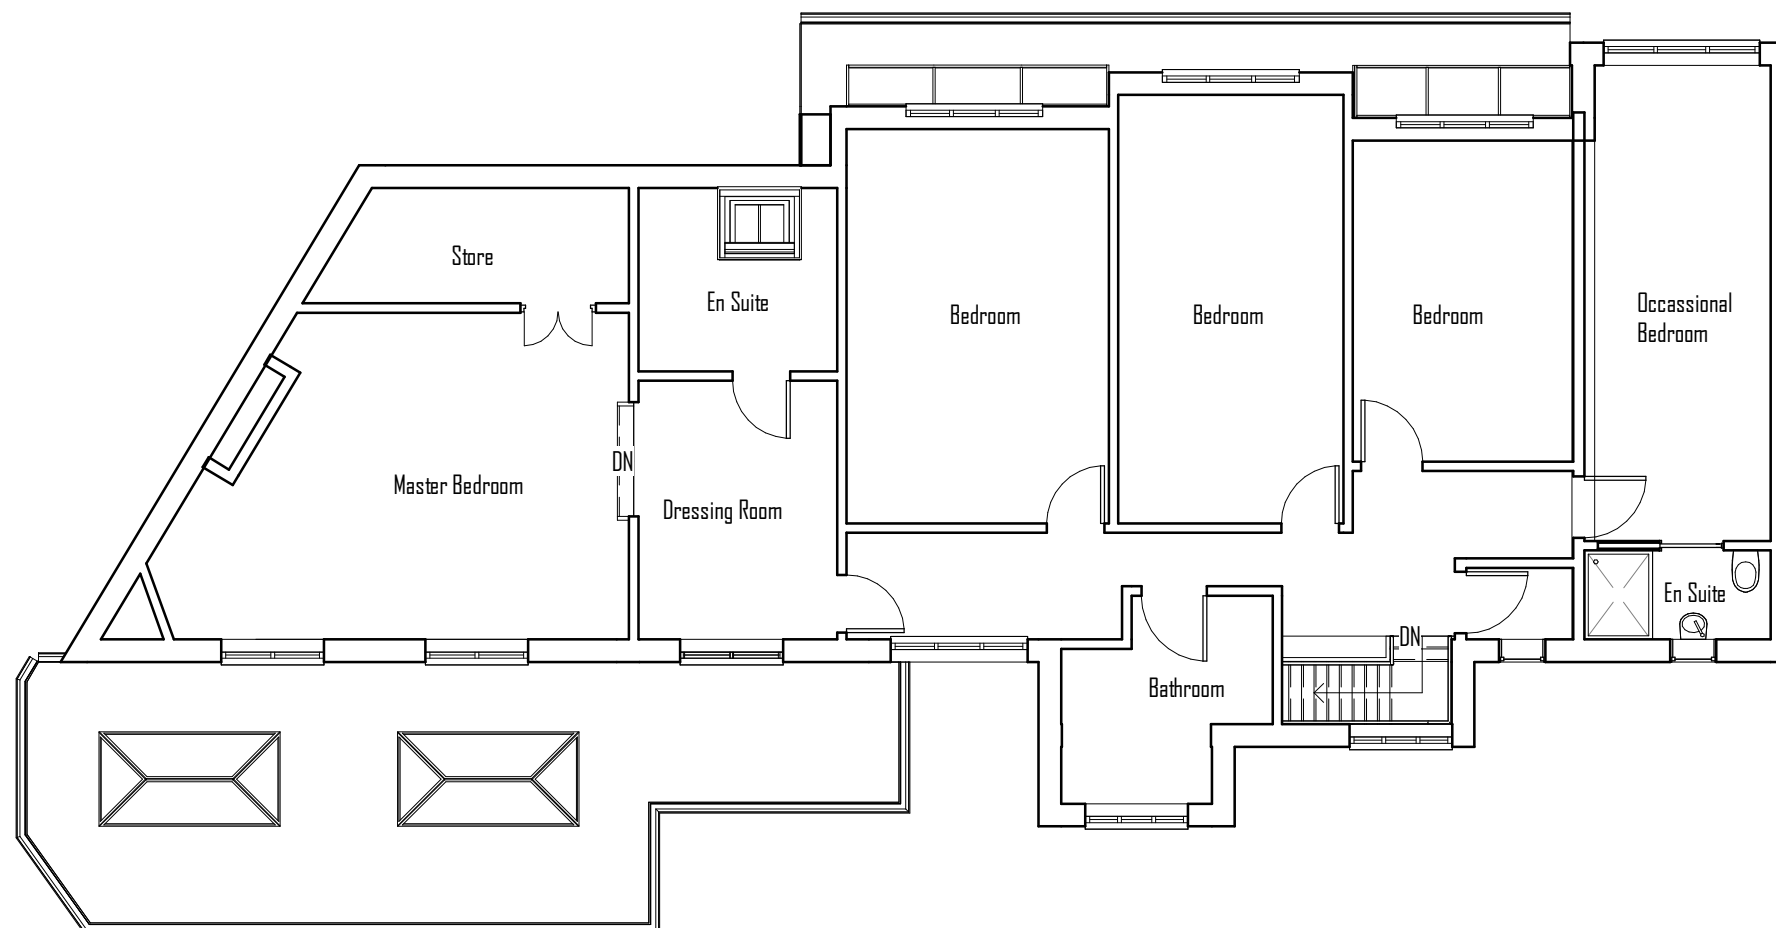

Proposed First Floor Plan @ 1:100

Rev A: Amendments to plans from clients feedback

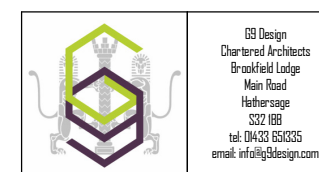

**Client**  
Mr and Mrs Burdell

**Job**  
58 Heather Lea Avenue  
Dore  
S17 3DL

**Drawing Title**  
Proposed First Floor Plan

**Sheet Size/Scale** A3 @ 1:100

**Drawn By** Sam Carson

**Date** 13/11/20

**Drawing Status** Client View Only

**Drawing No.** 20\_77\_07