



Copyright. This drawing and design and all the information contained therein is the sole copyright of GS Design, and reproduction in any form is forbidden unless permission is obtained in writing.

All dimensions to be checked on site. No dimensions to be scaled from this drawing. All Contractors must visit site and be responsible for taking and checking all dimensions relative to this work. The Architect must be advised of any discrepancies in writing.

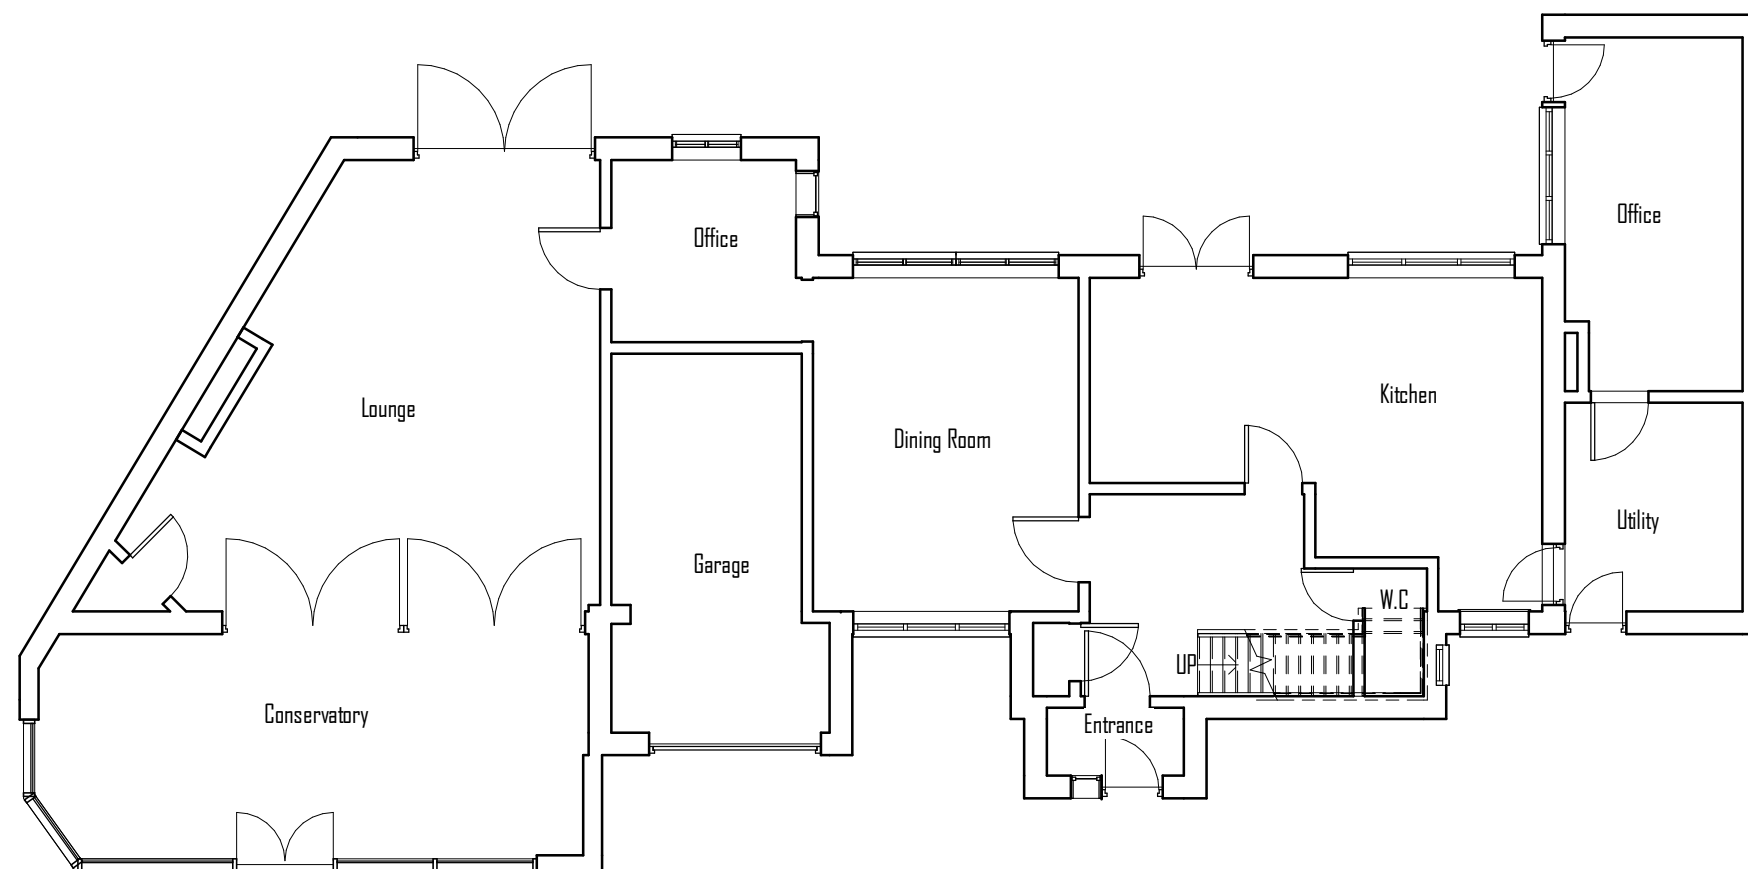

Existing Ground Floor Plan @ 1:100

	<p>GS Design Chartered Architects Brookfield Lodge Main Road Hathersage S22 1BB tel: 01433 651035 email: info@gsdesign.com</p>
---	--

Client
Mr and Mrs Burdall

Job
58 Heather Lea Avenue
Dore
S17 3DL

Drawing Title
Existing Ground Floor Plan

Sheet Size/Scale A3 @ 1:100

Drawn By Sam Carson

Date 13/11/20

Drawing Status Client View Only

Drawing No. 20_77_02