



Copyright. This drawing and design and all the information contained therein is the sole copyright of GS Design, and reproduction in any form is forbidden unless permission is obtained in writing.

All dimensions to be checked on site. No dimensions to be scaled from this drawing. All Contractors must visit site and be responsible for taking and checking all dimensions relative to this work. The Architect must be advised of any discrepancies in writing.

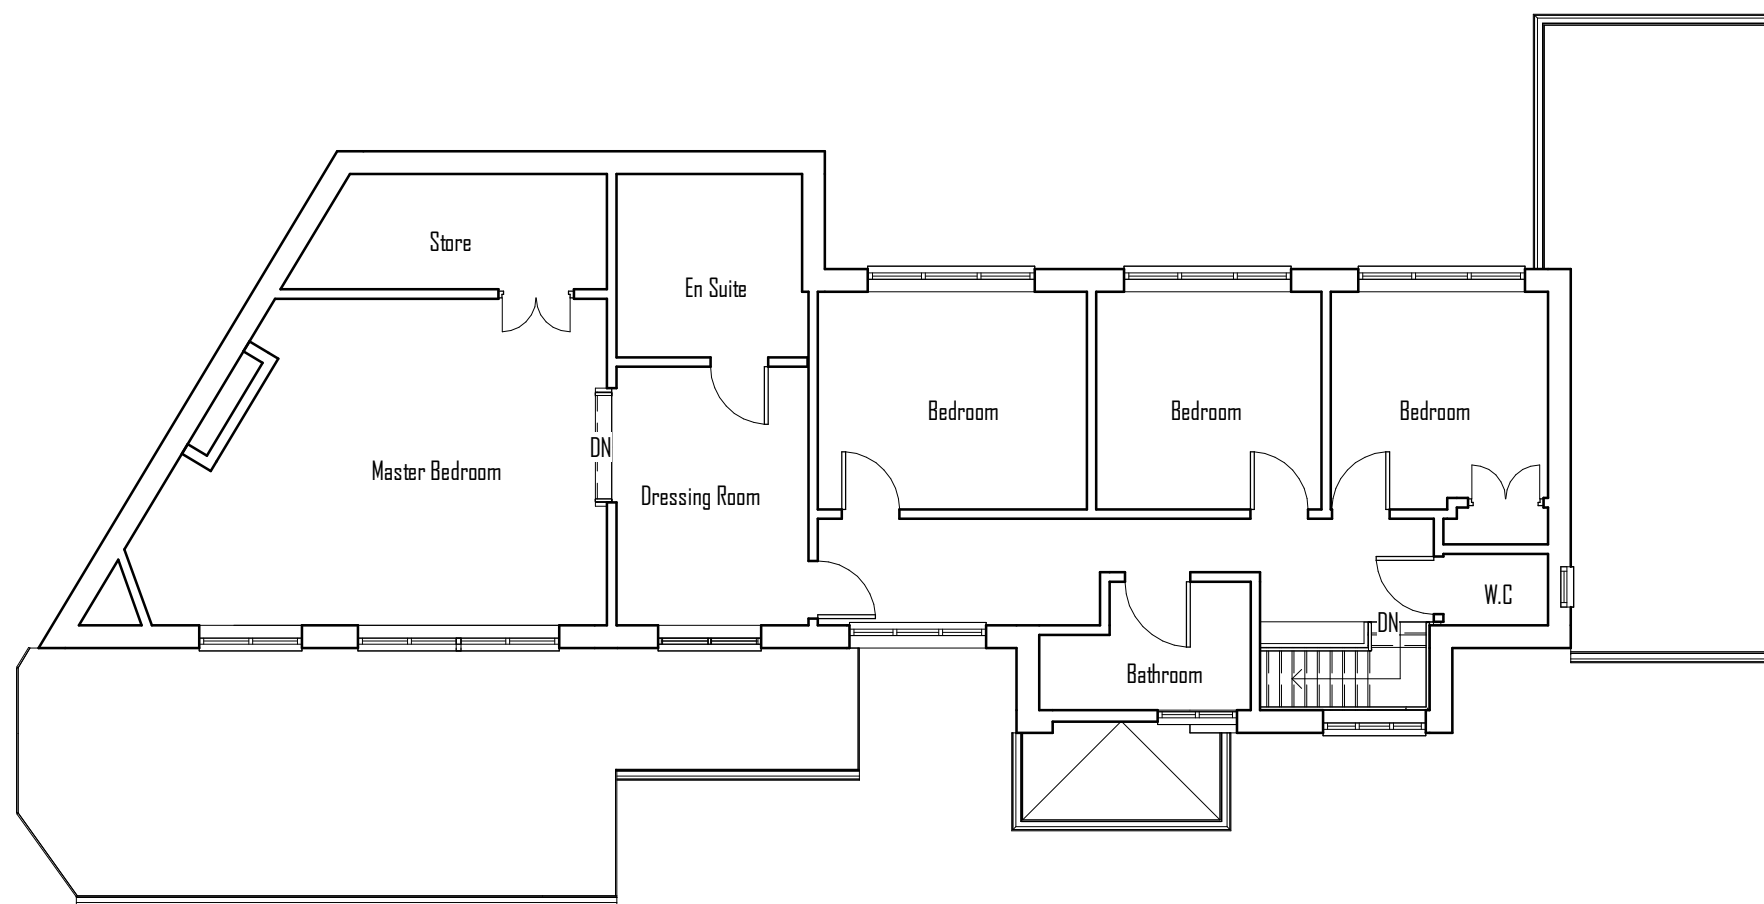

Existing First Floor Plan @ 1:100

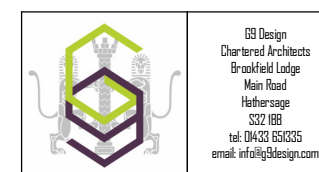

GS Design
Chartered Architects
Brookfield Lodge
Main Road
Hathersage
S32 1BB
tel: 01433 651035
email: info@gsdesign.com

Client
Mr and Mrs Burdall

Job
58 Heather Lea Avenue
Dore
S17 3DL

Drawing Title
Existing First Floor Plan

Sheet Size/Scale A3 @ 1:100

Drawn By Sam Carson

Date 13/11/20

Drawing Status Client View Only

Drawing No. 20_77_03