




NORTH - EAST ELEVATION

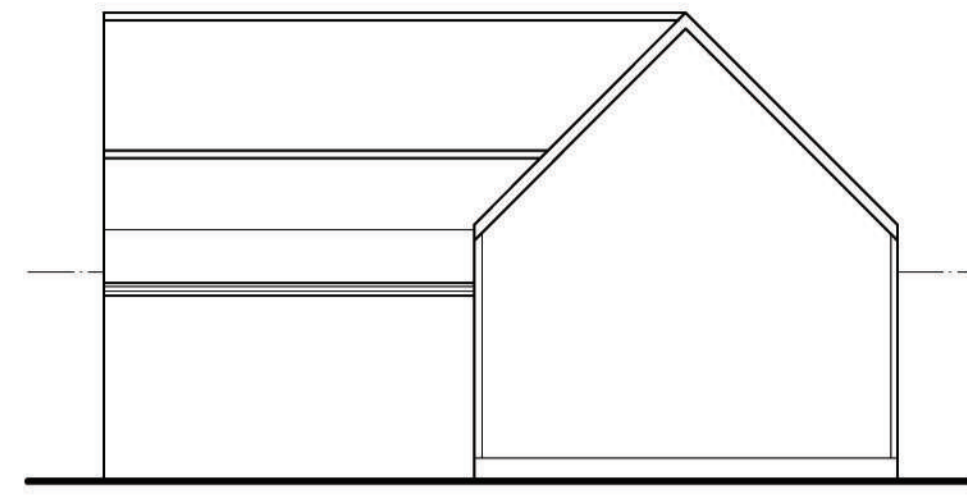


NORTH - WEST ELEVATION

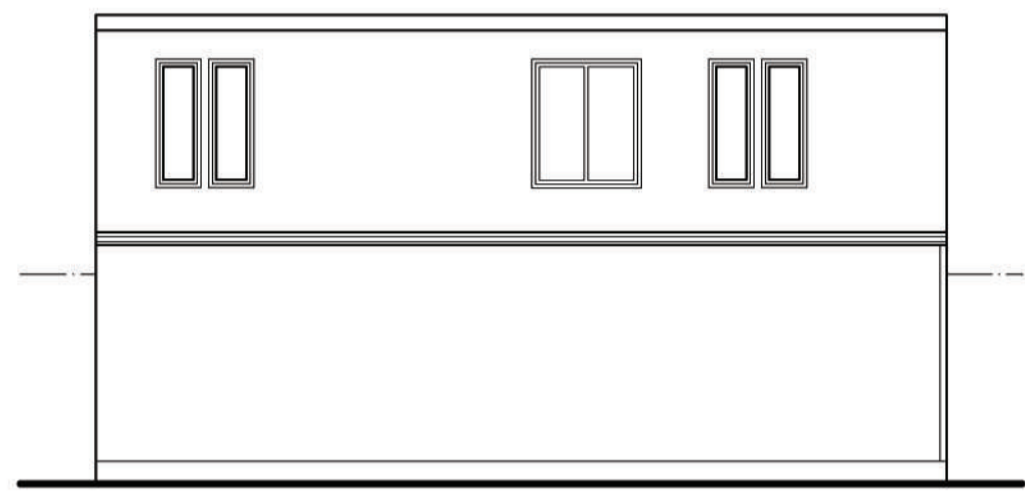


SOUTH - WEST ELEVATION

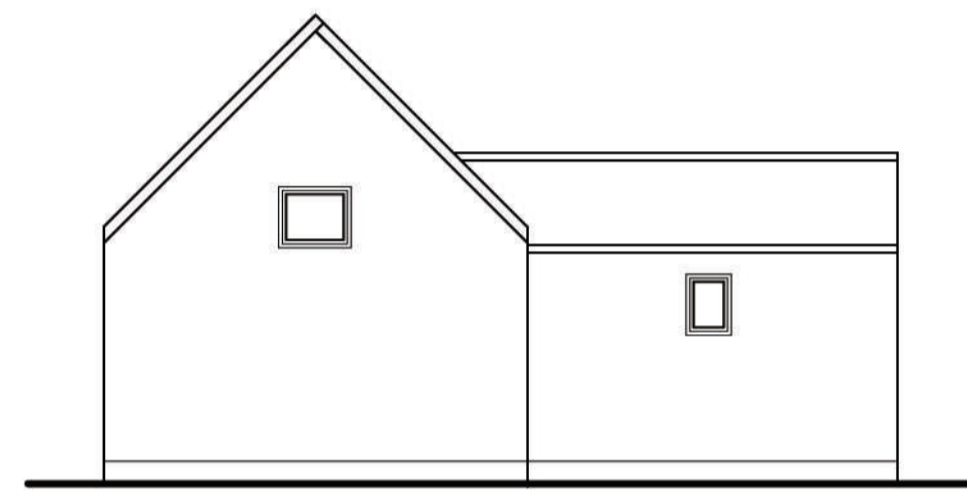



SOUTH - EAST ELEVATION

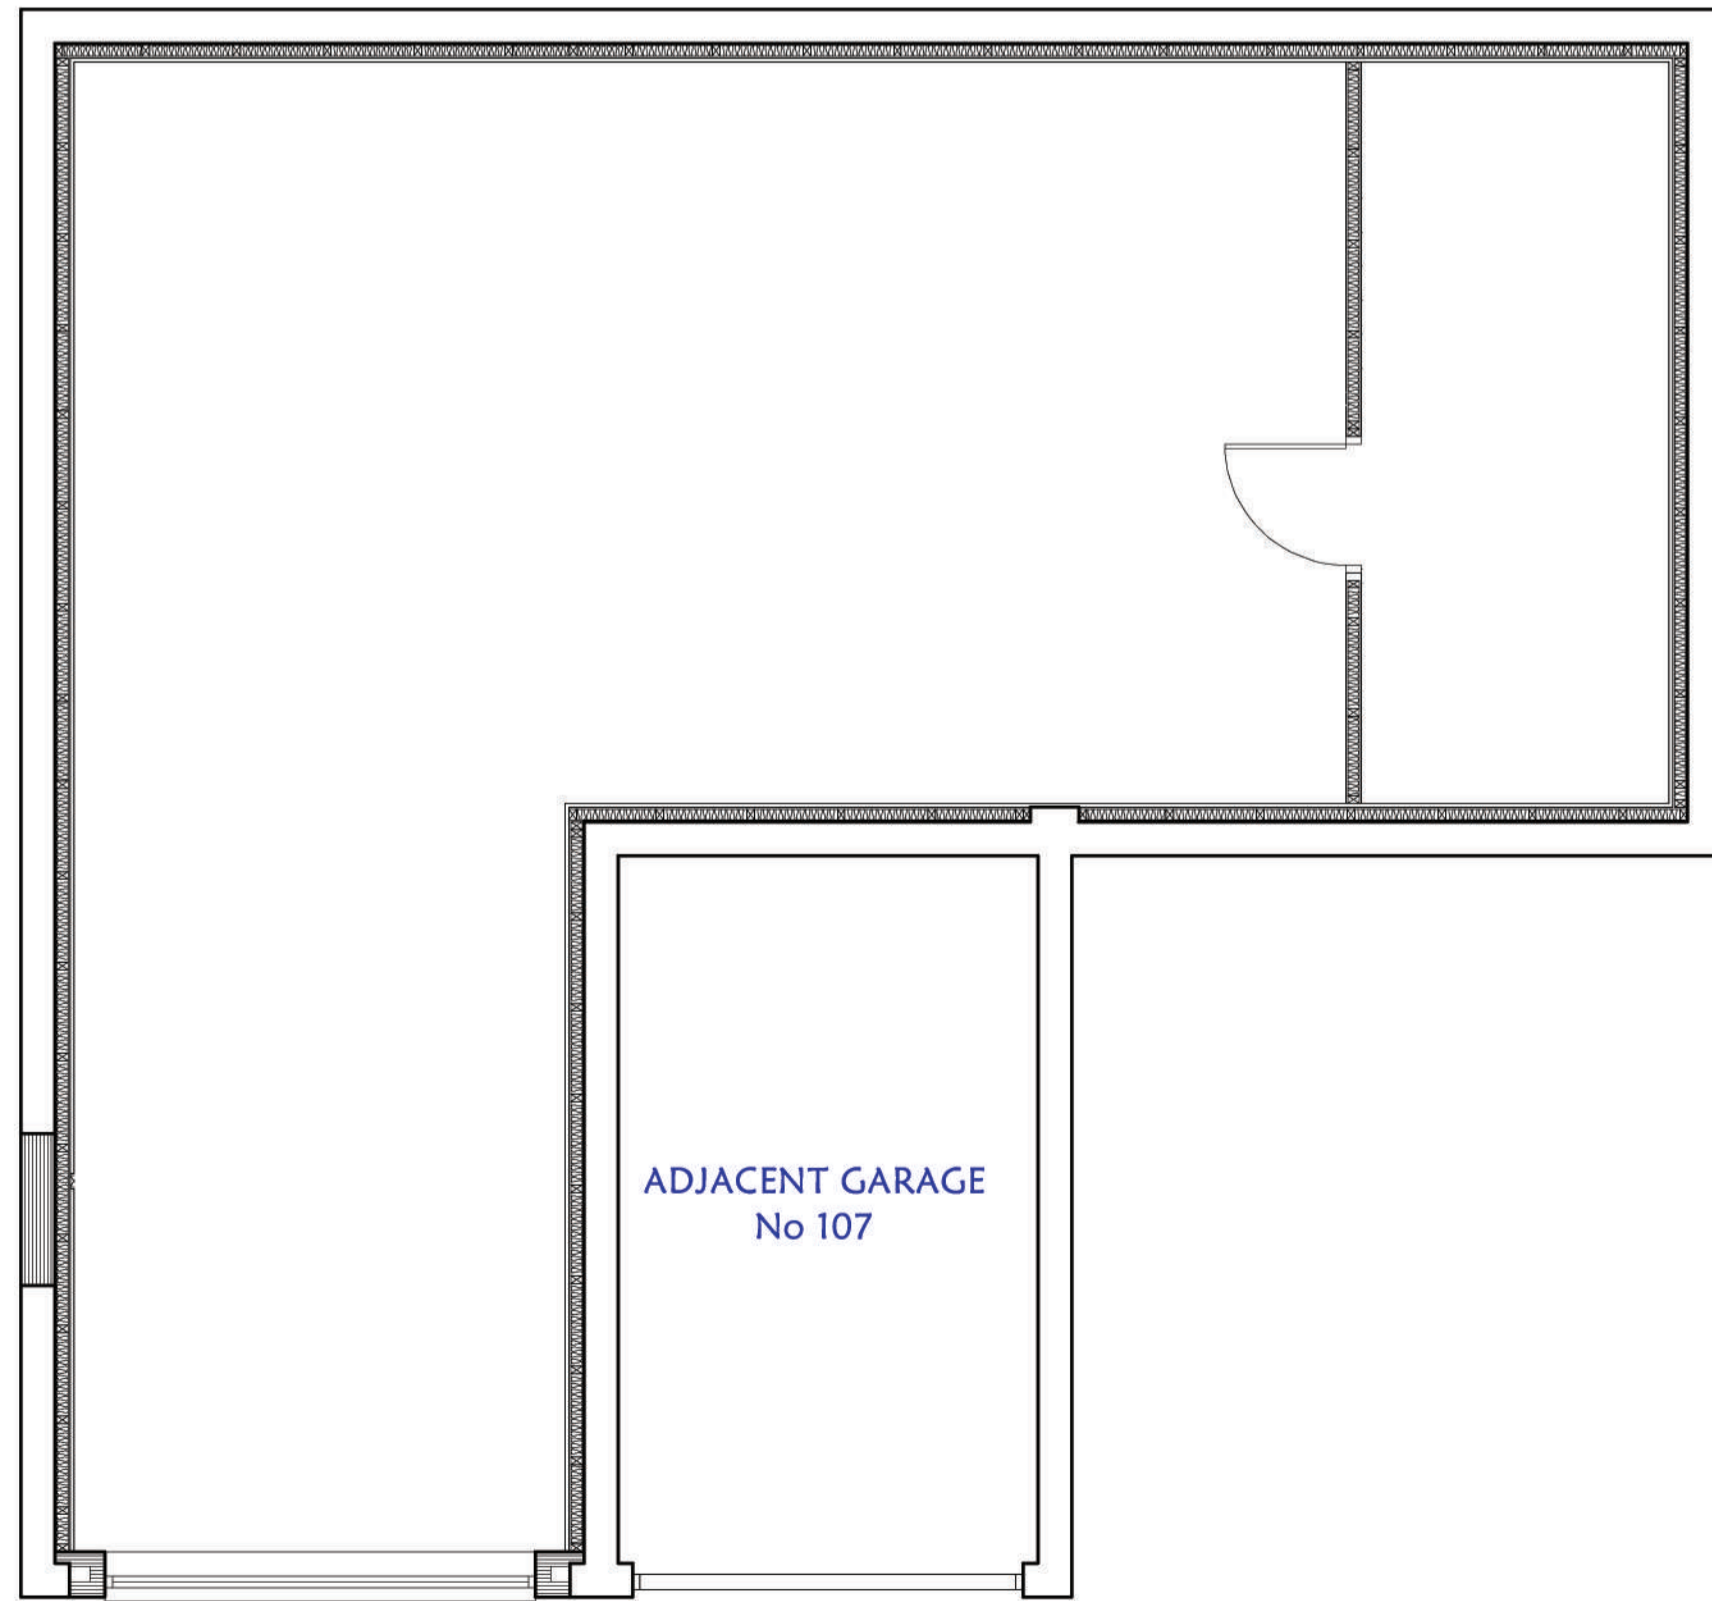

GROUND FLOOR PLAN

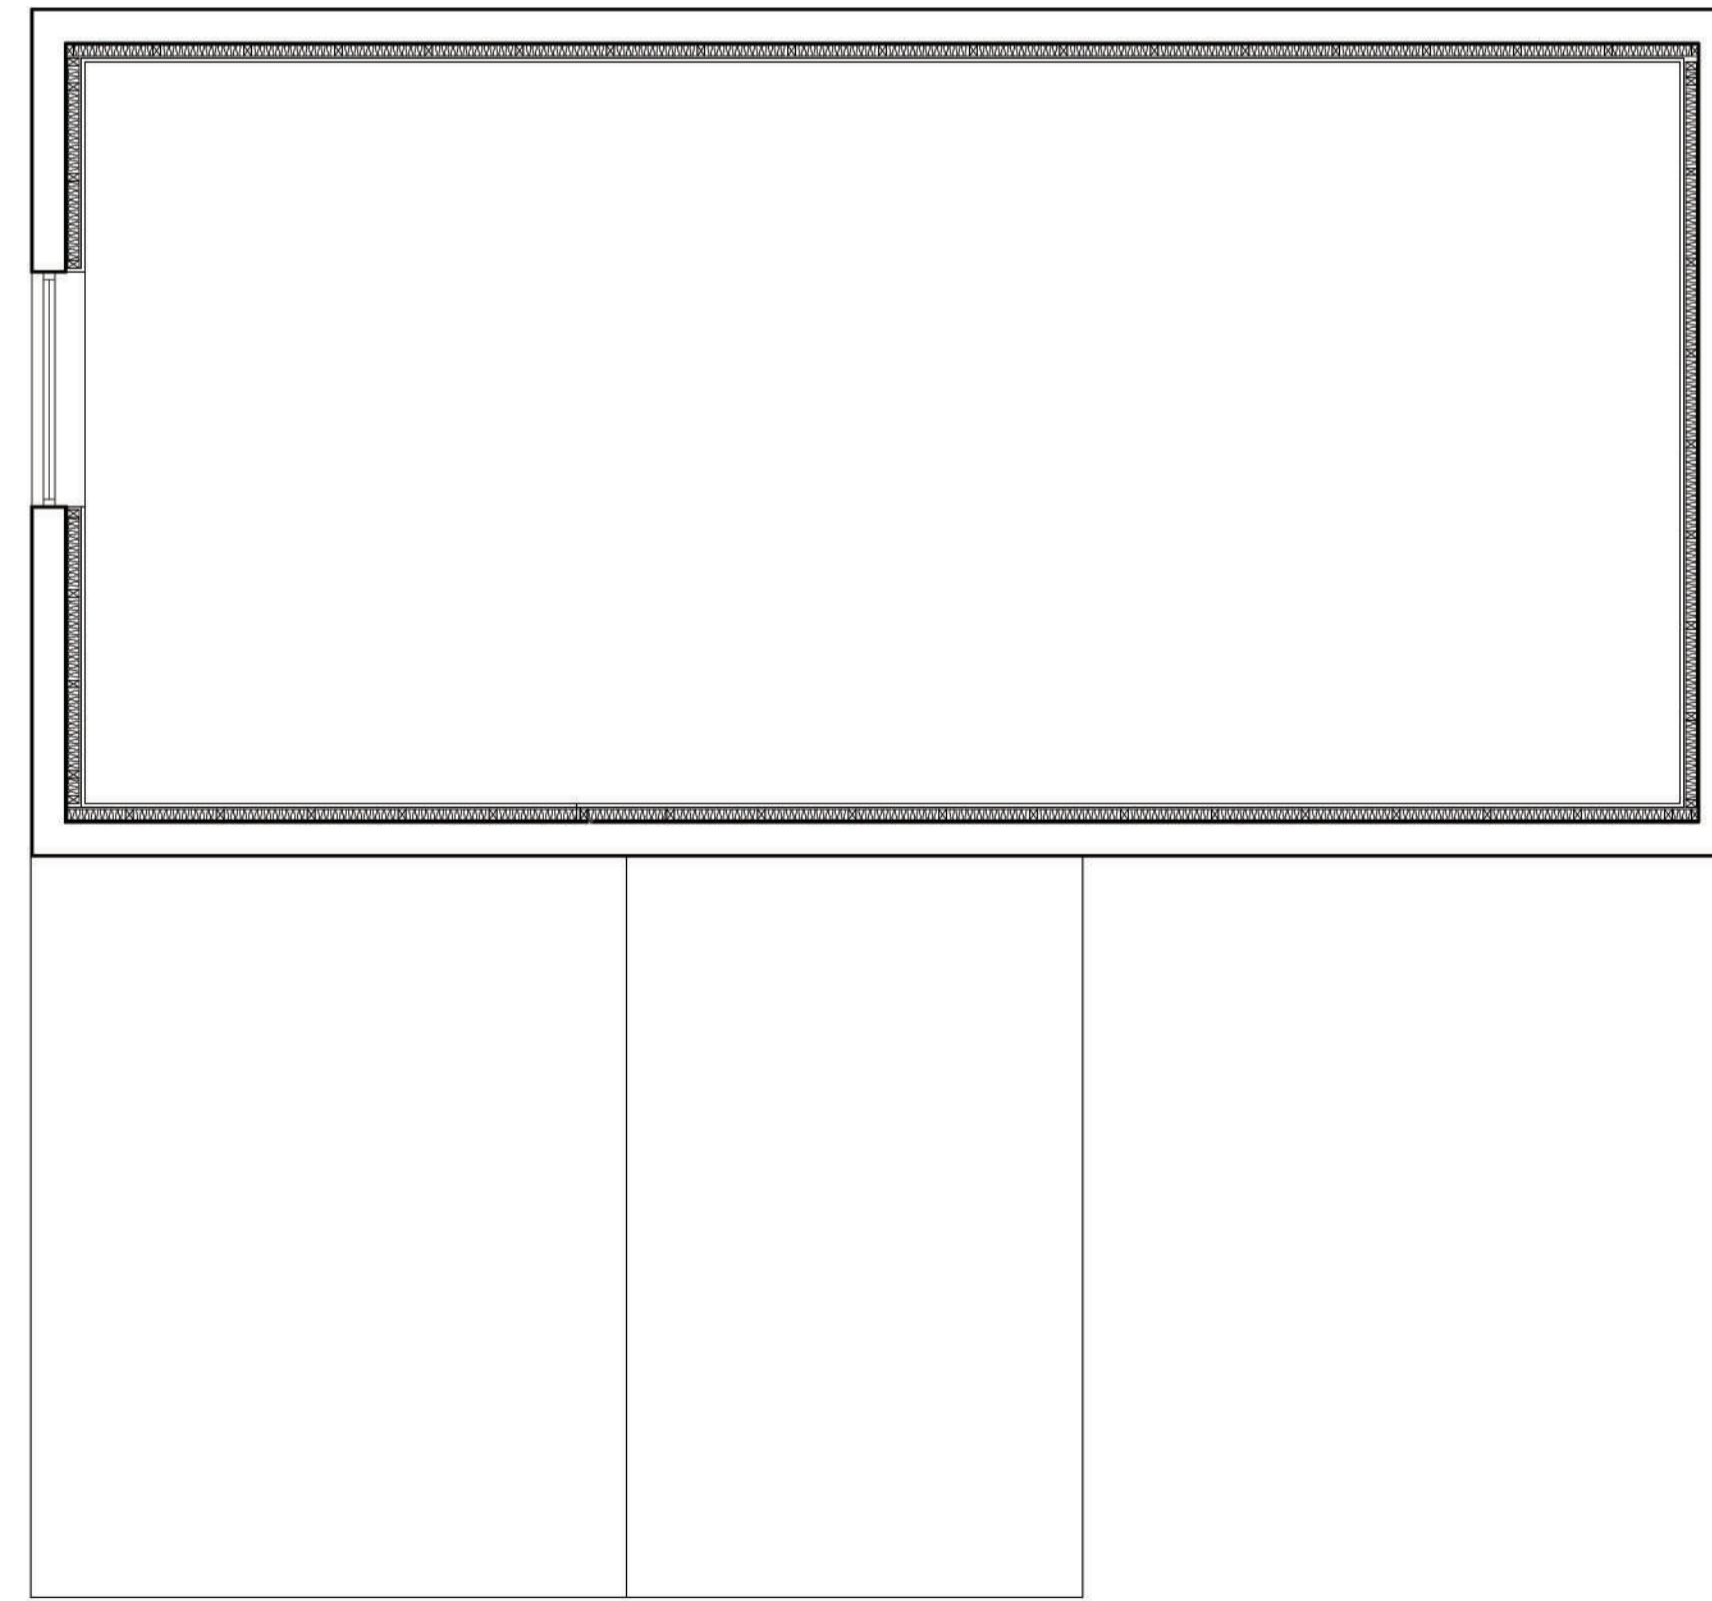

FIRST FLOOR PLAN

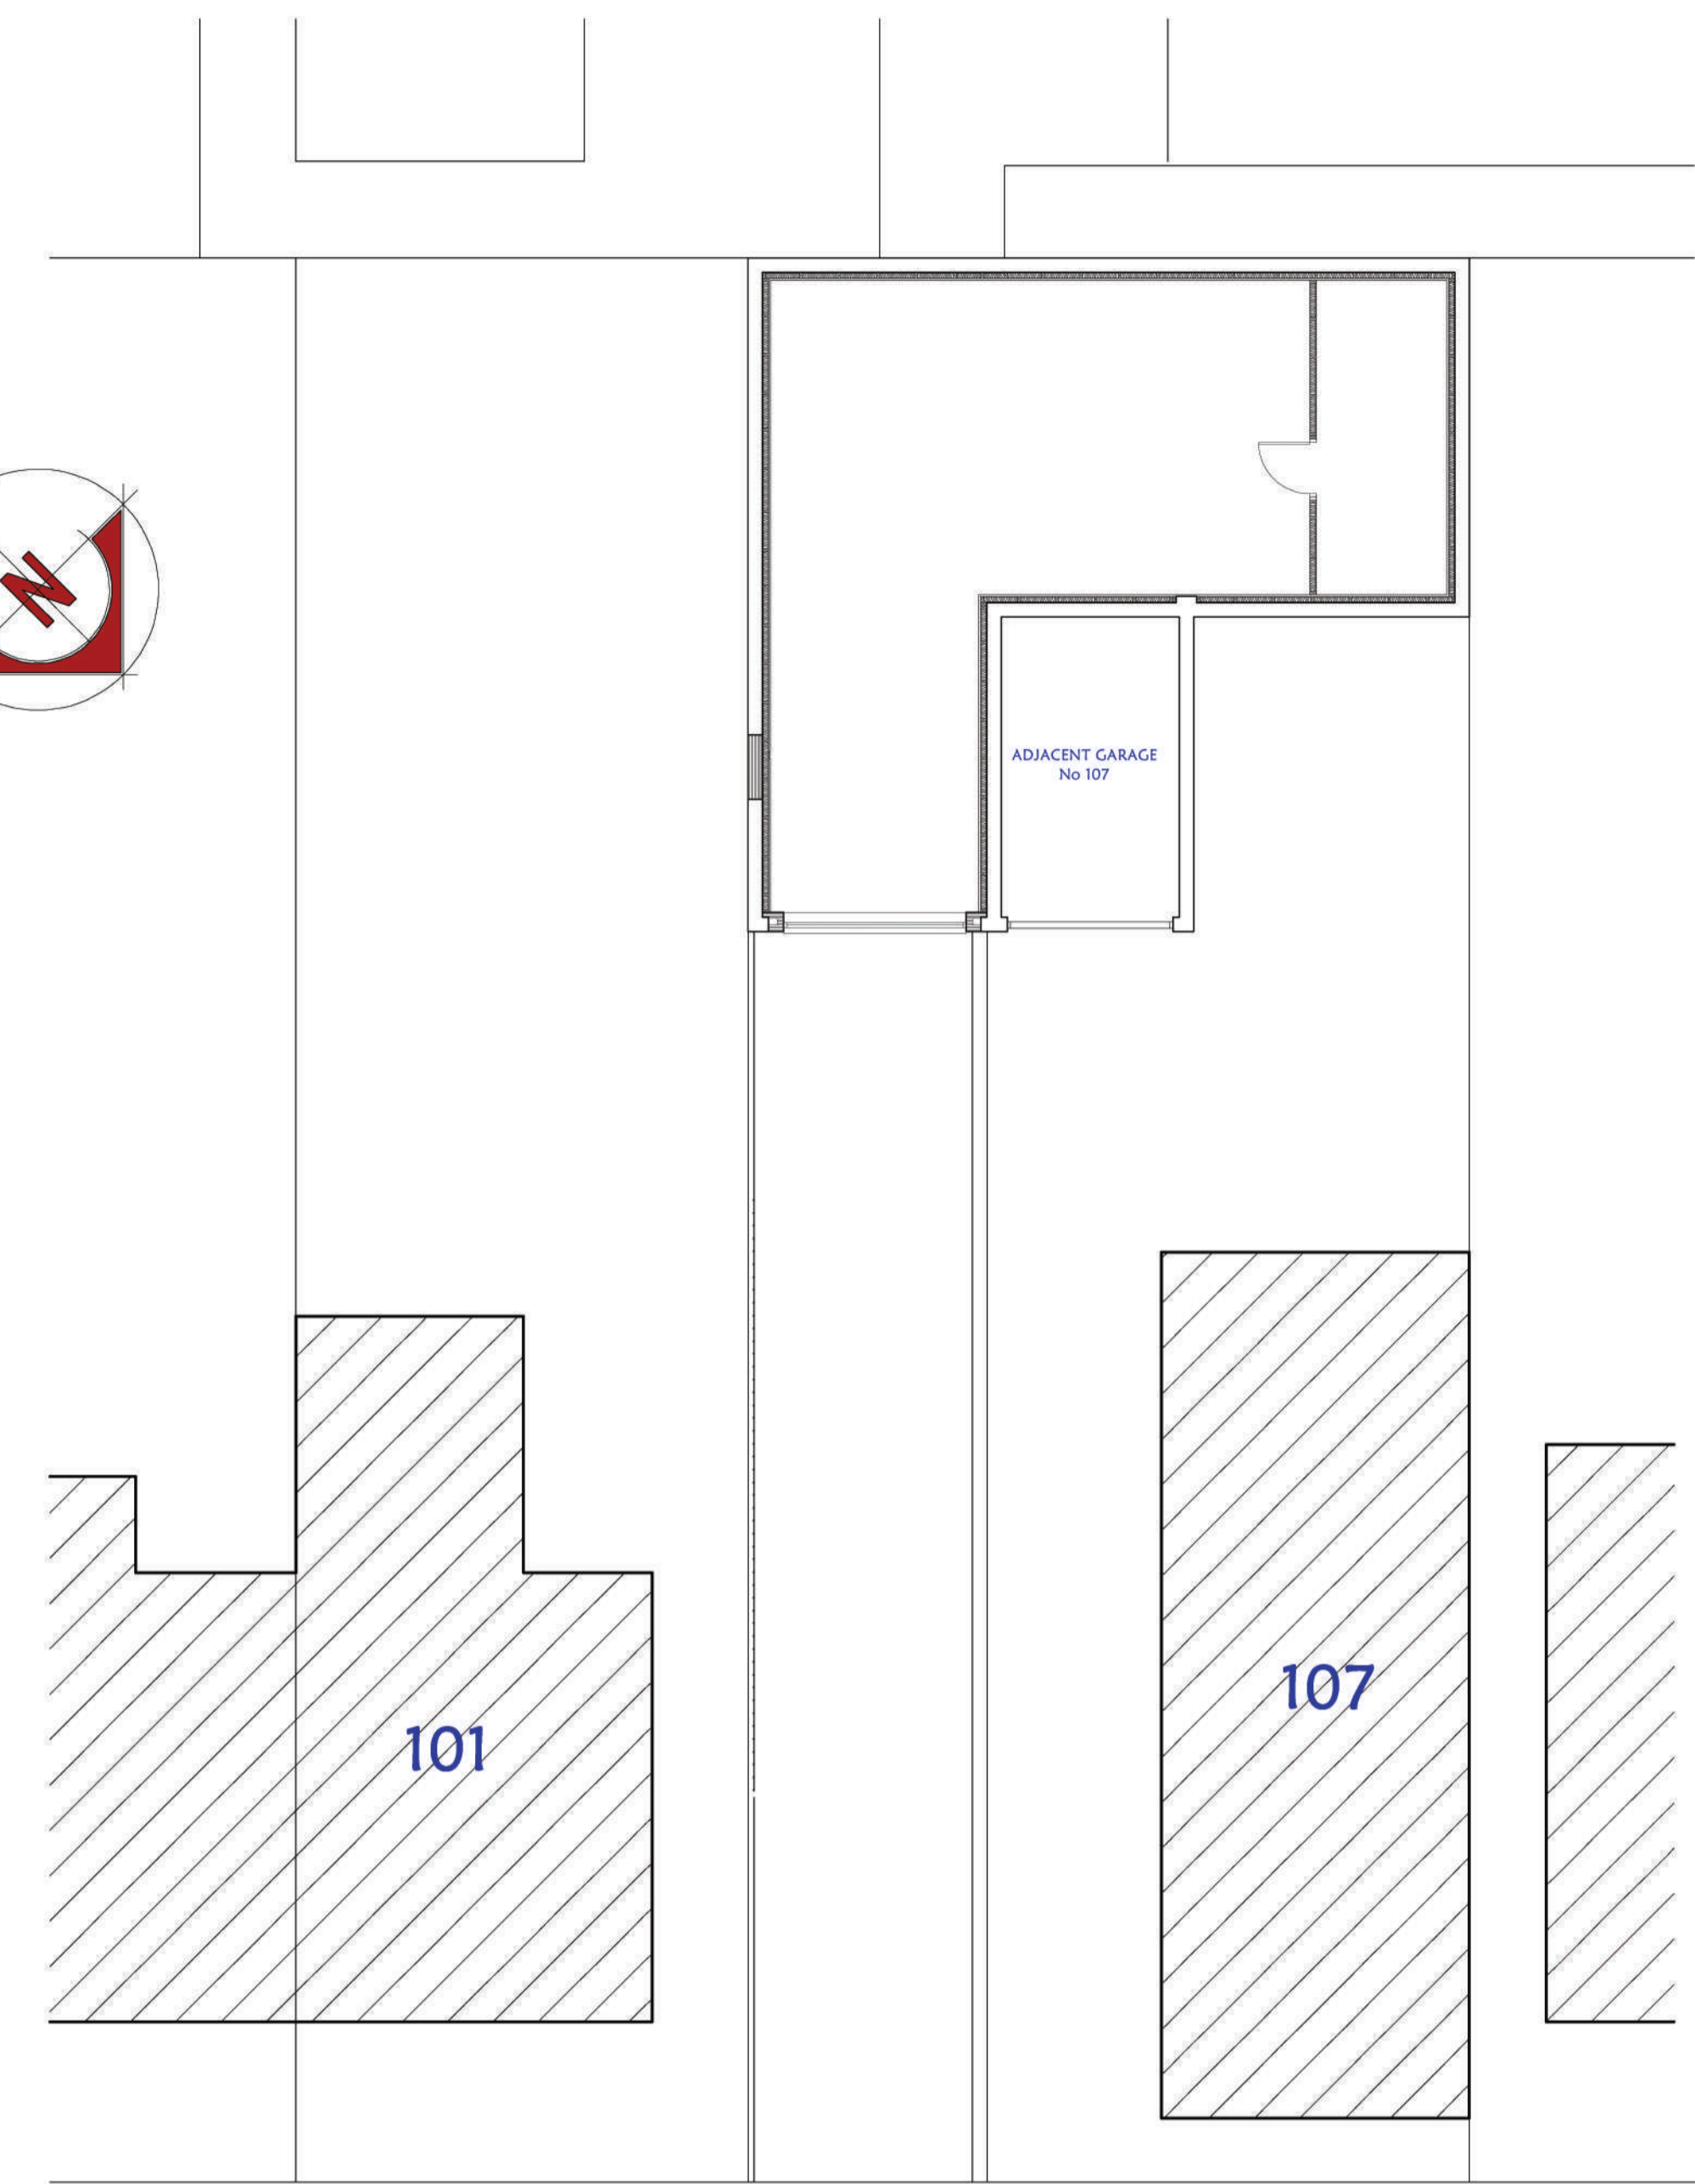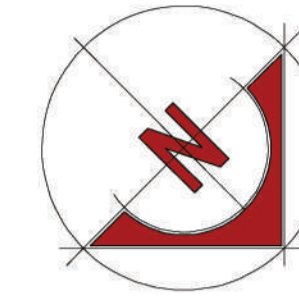

SITE PLAN

REVISION	DATE	DESCRIPTION
----------	------	-------------

PROJECT:	PROPOSED CONVERSION & CHANGE OF USE
ADDRESS:	105, OAKLAND ROAD, HILLSBROUGH, SHEFFIELD, S6.4LT.
CLIENT:	MR. M. BOULBY

DRAWING No:	Oakland 2.
DATE:	December 2020

SCALE:	1:50 & 1:100 @ A1
--------	-------------------