







NORTH - EAST ELEVATION

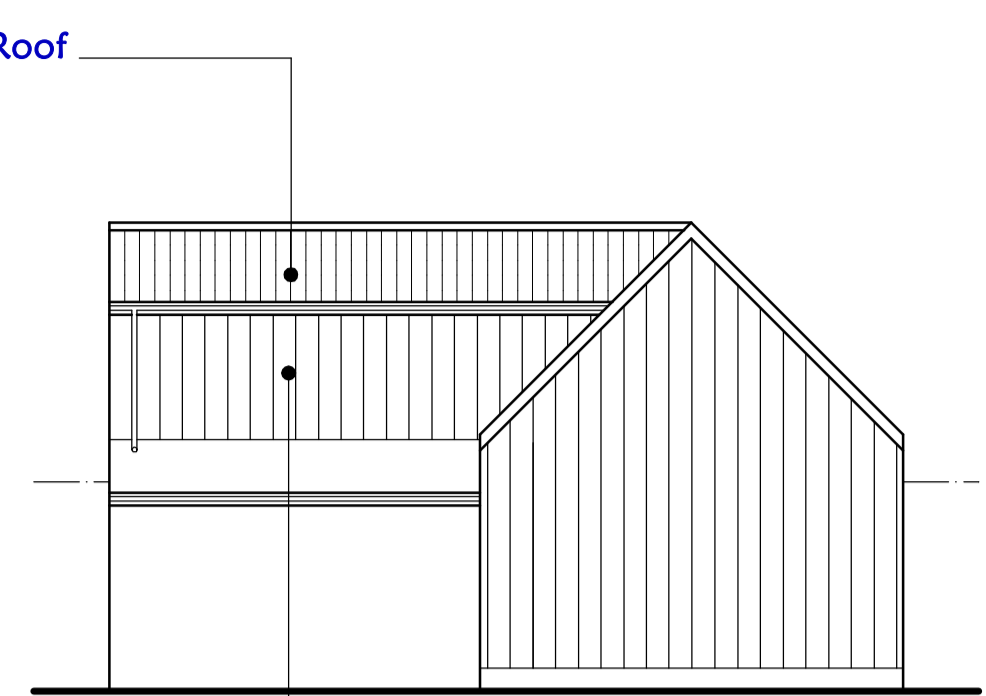


NORTH - WEST ELEVATION

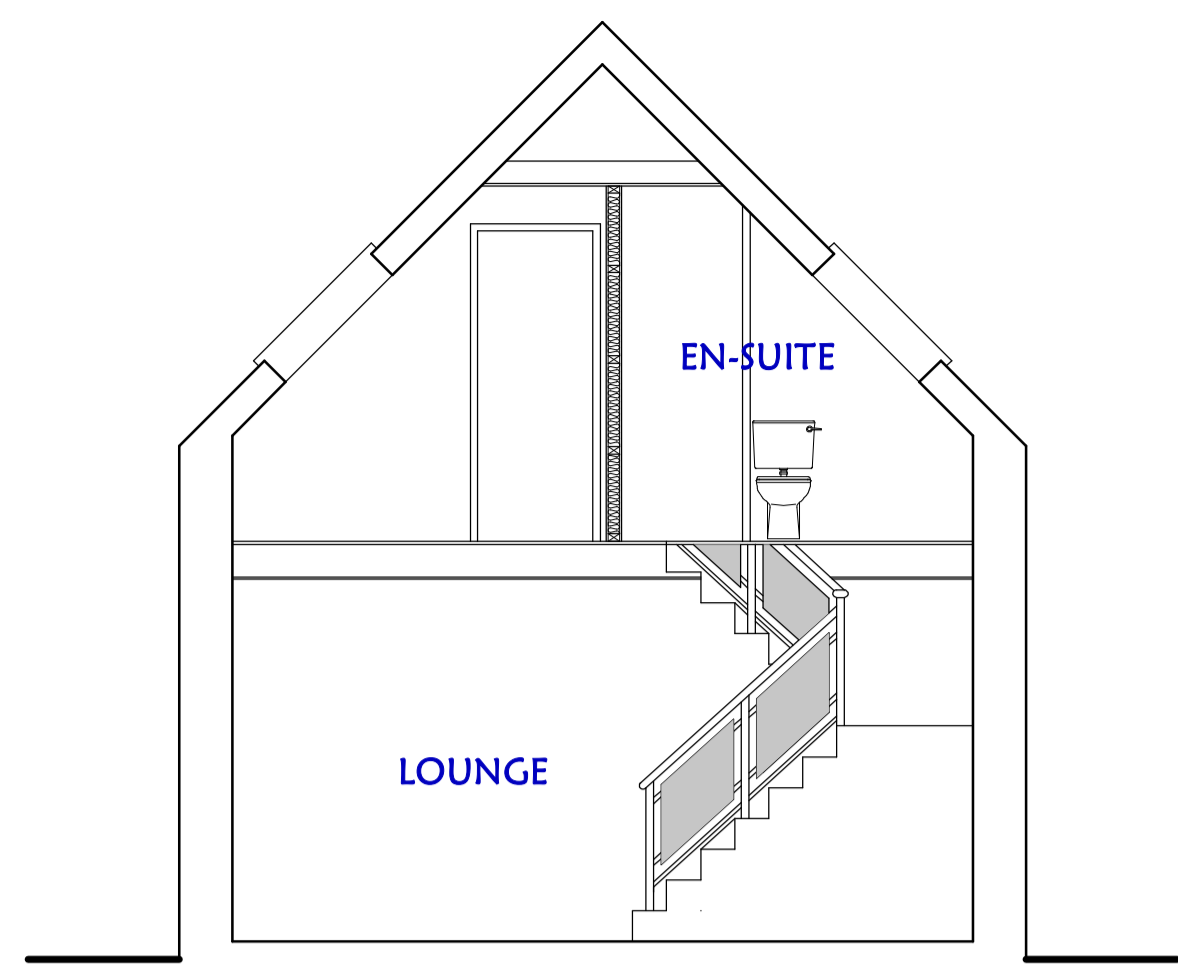


SECTION A - A

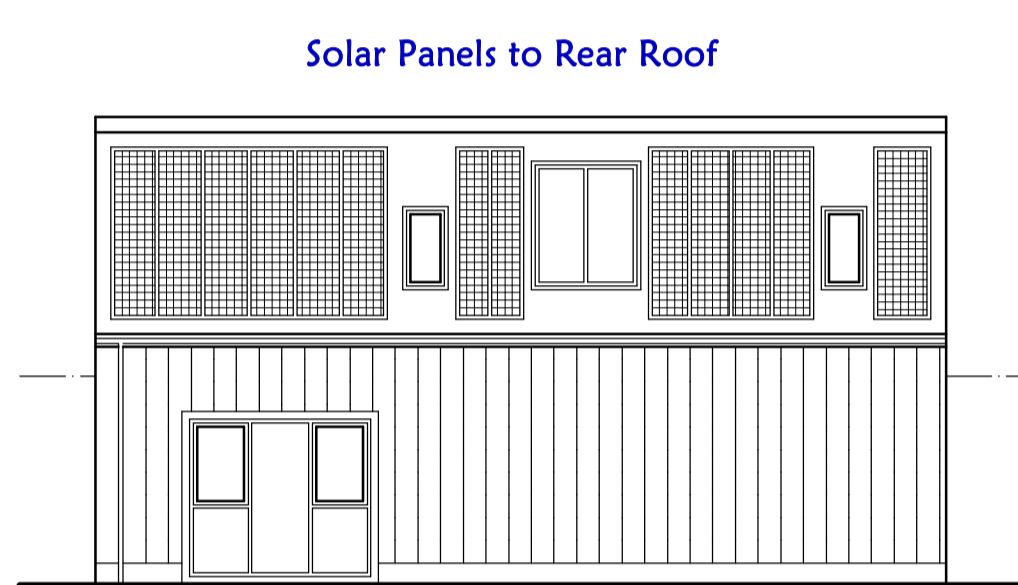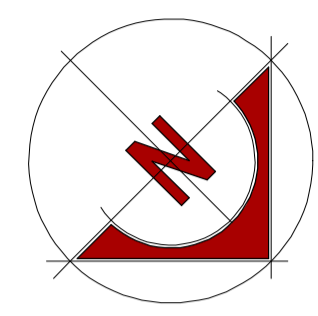


SOUTH - WEST ELEVATION

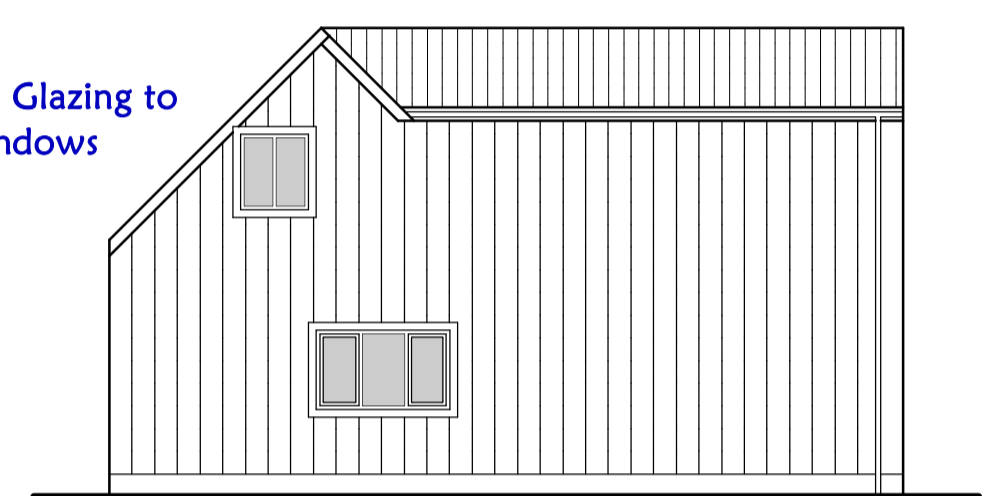


SOUTH - EAST ELEVATION

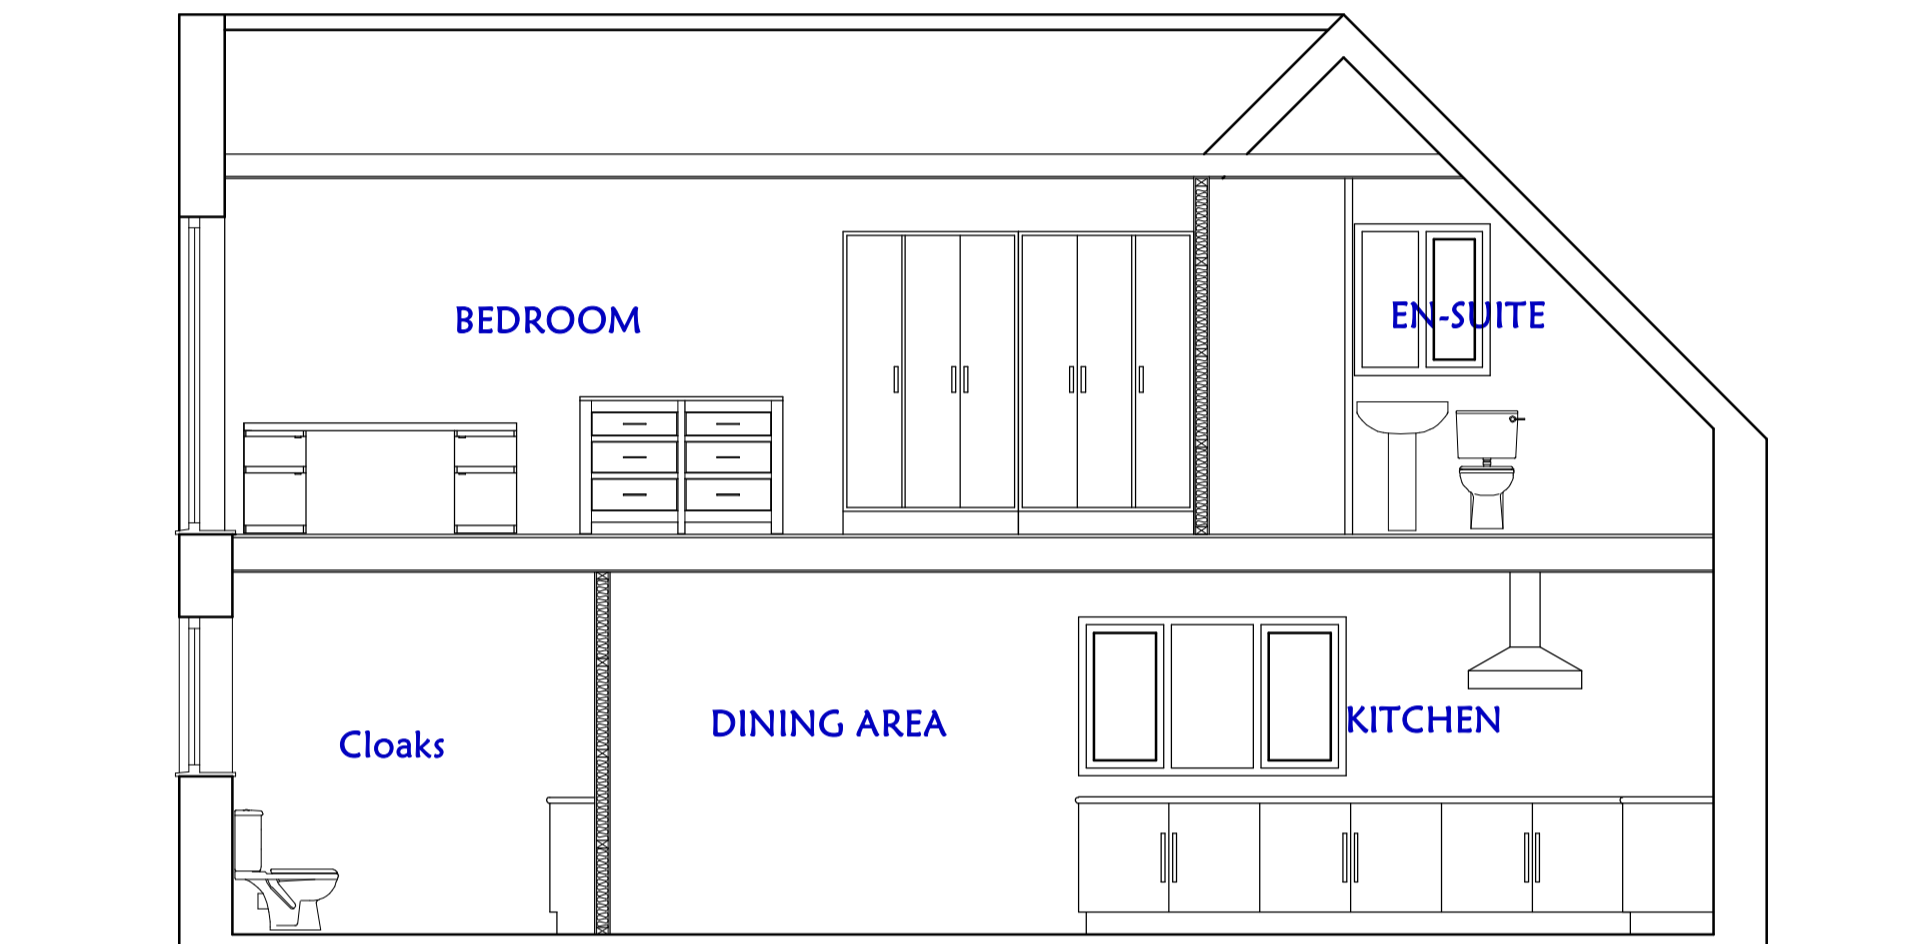


SECTION B - B

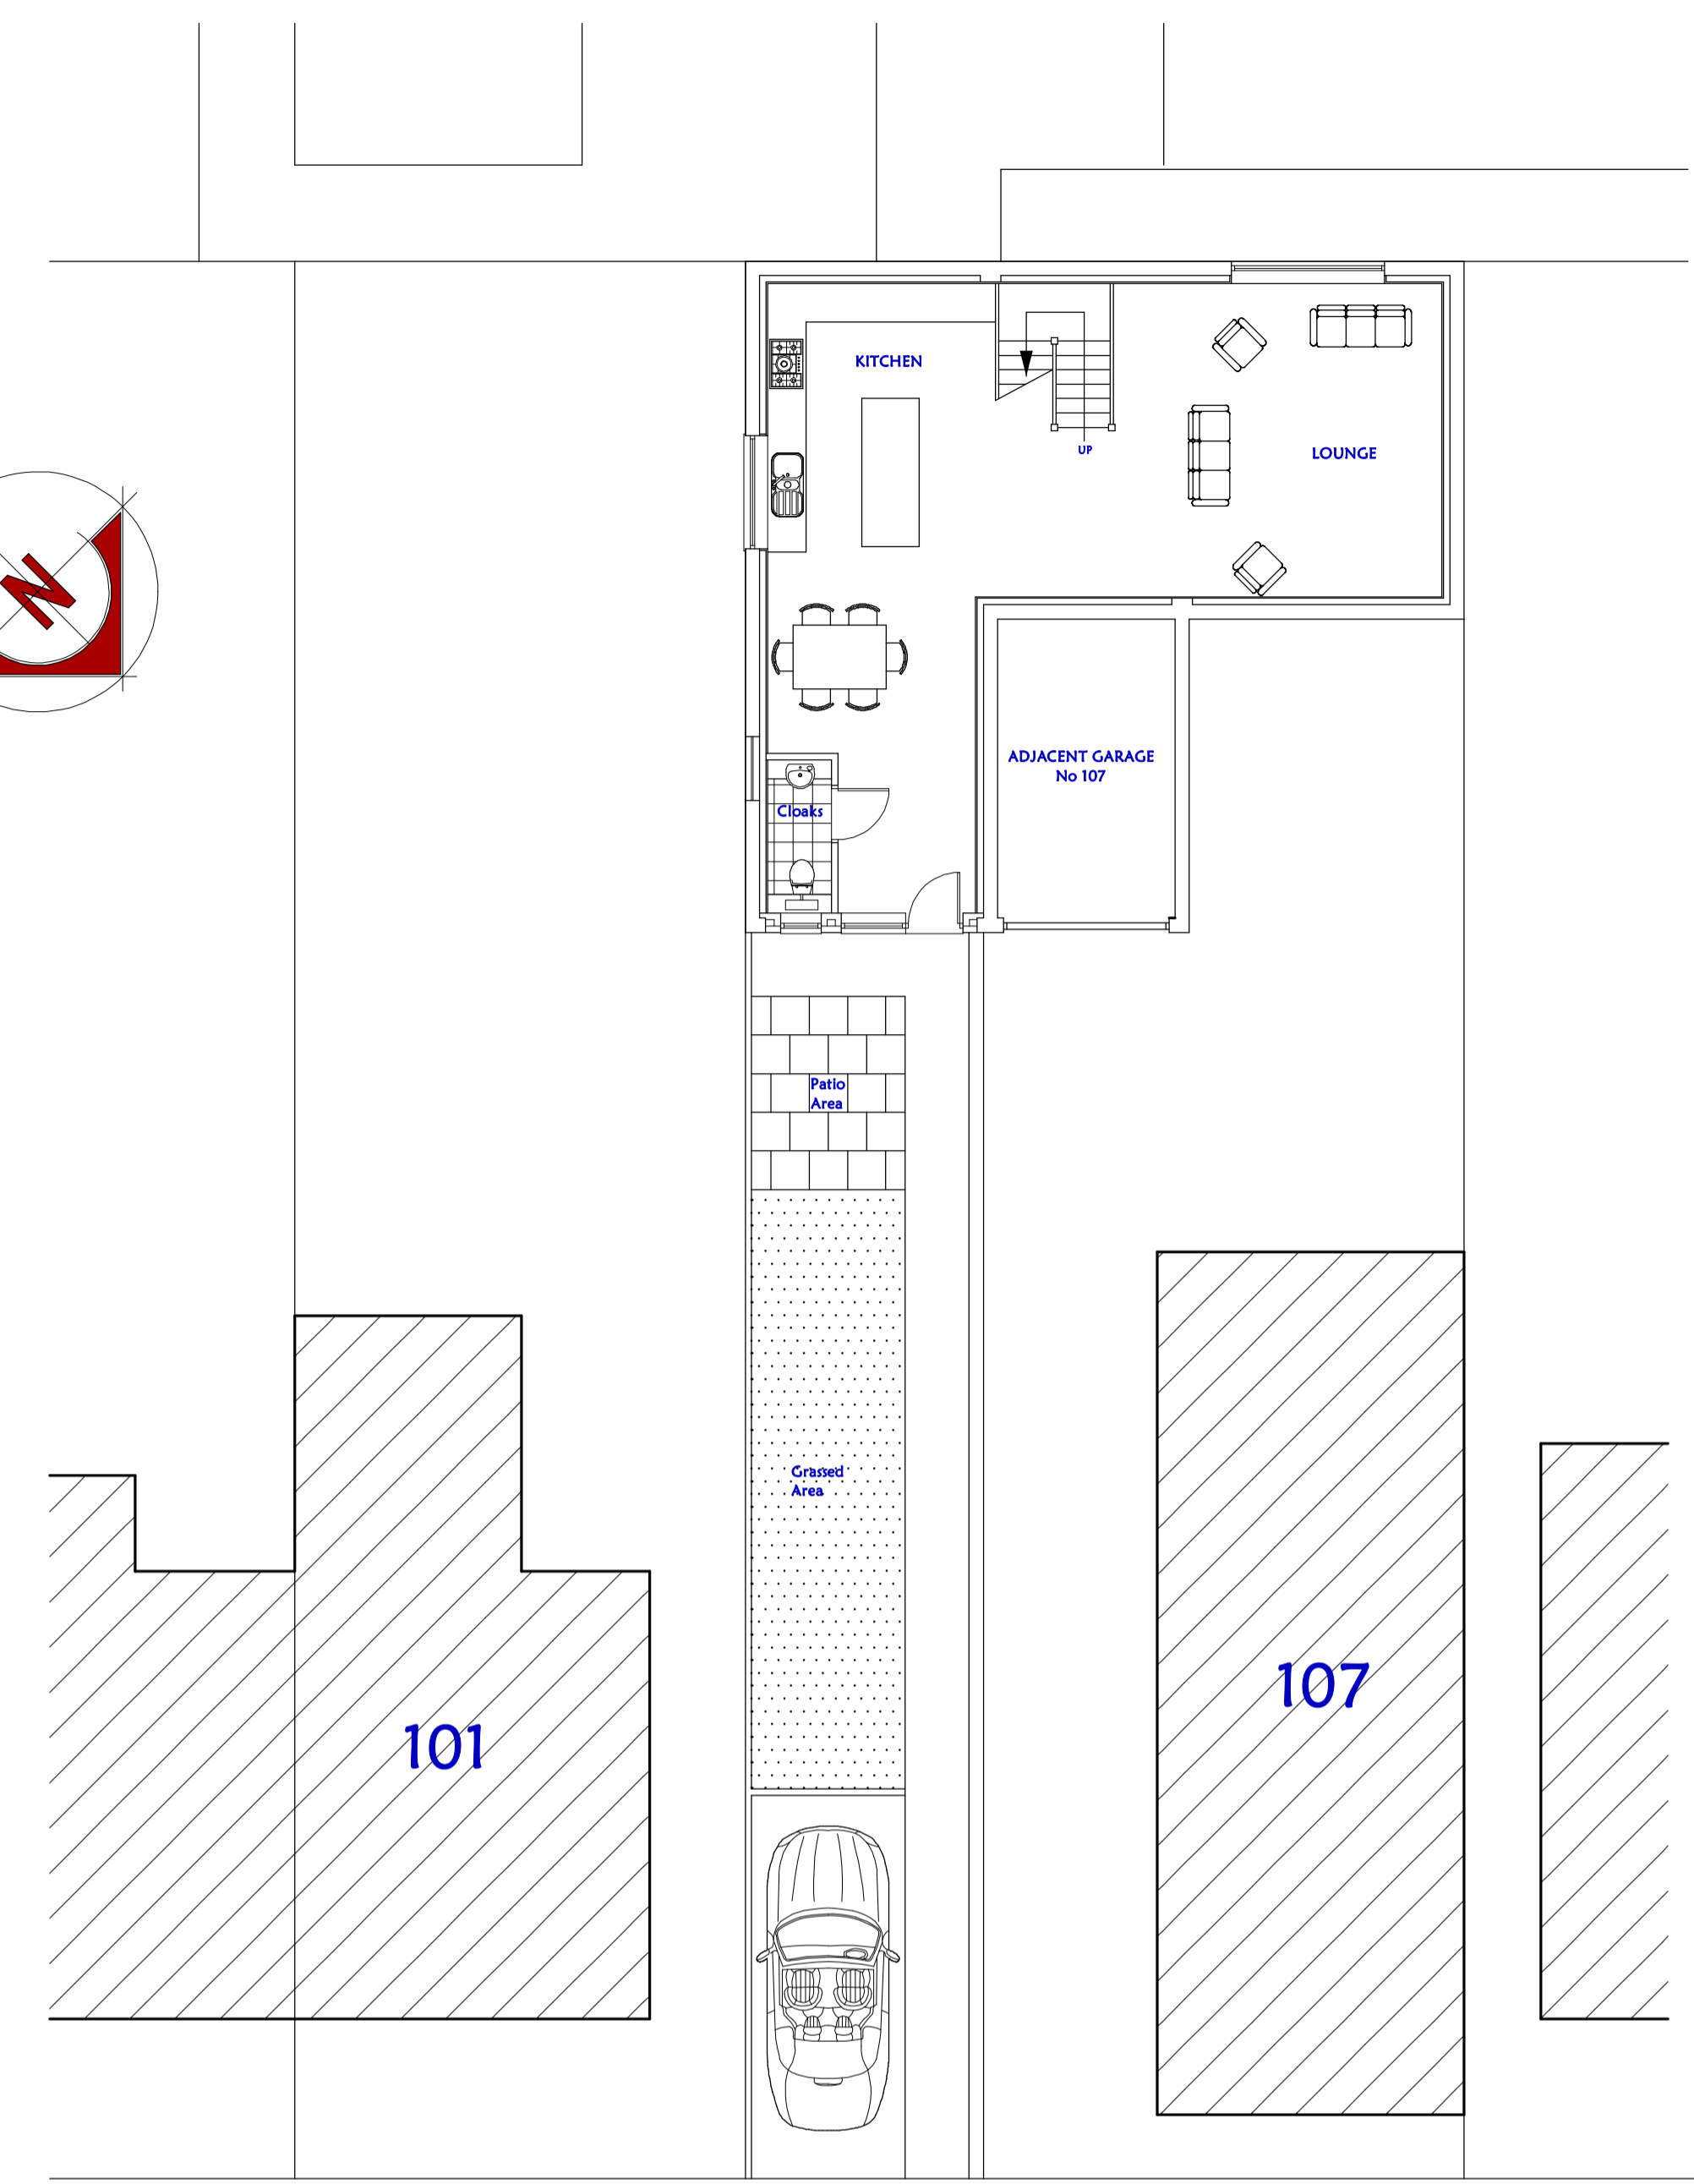

SITE PLAN

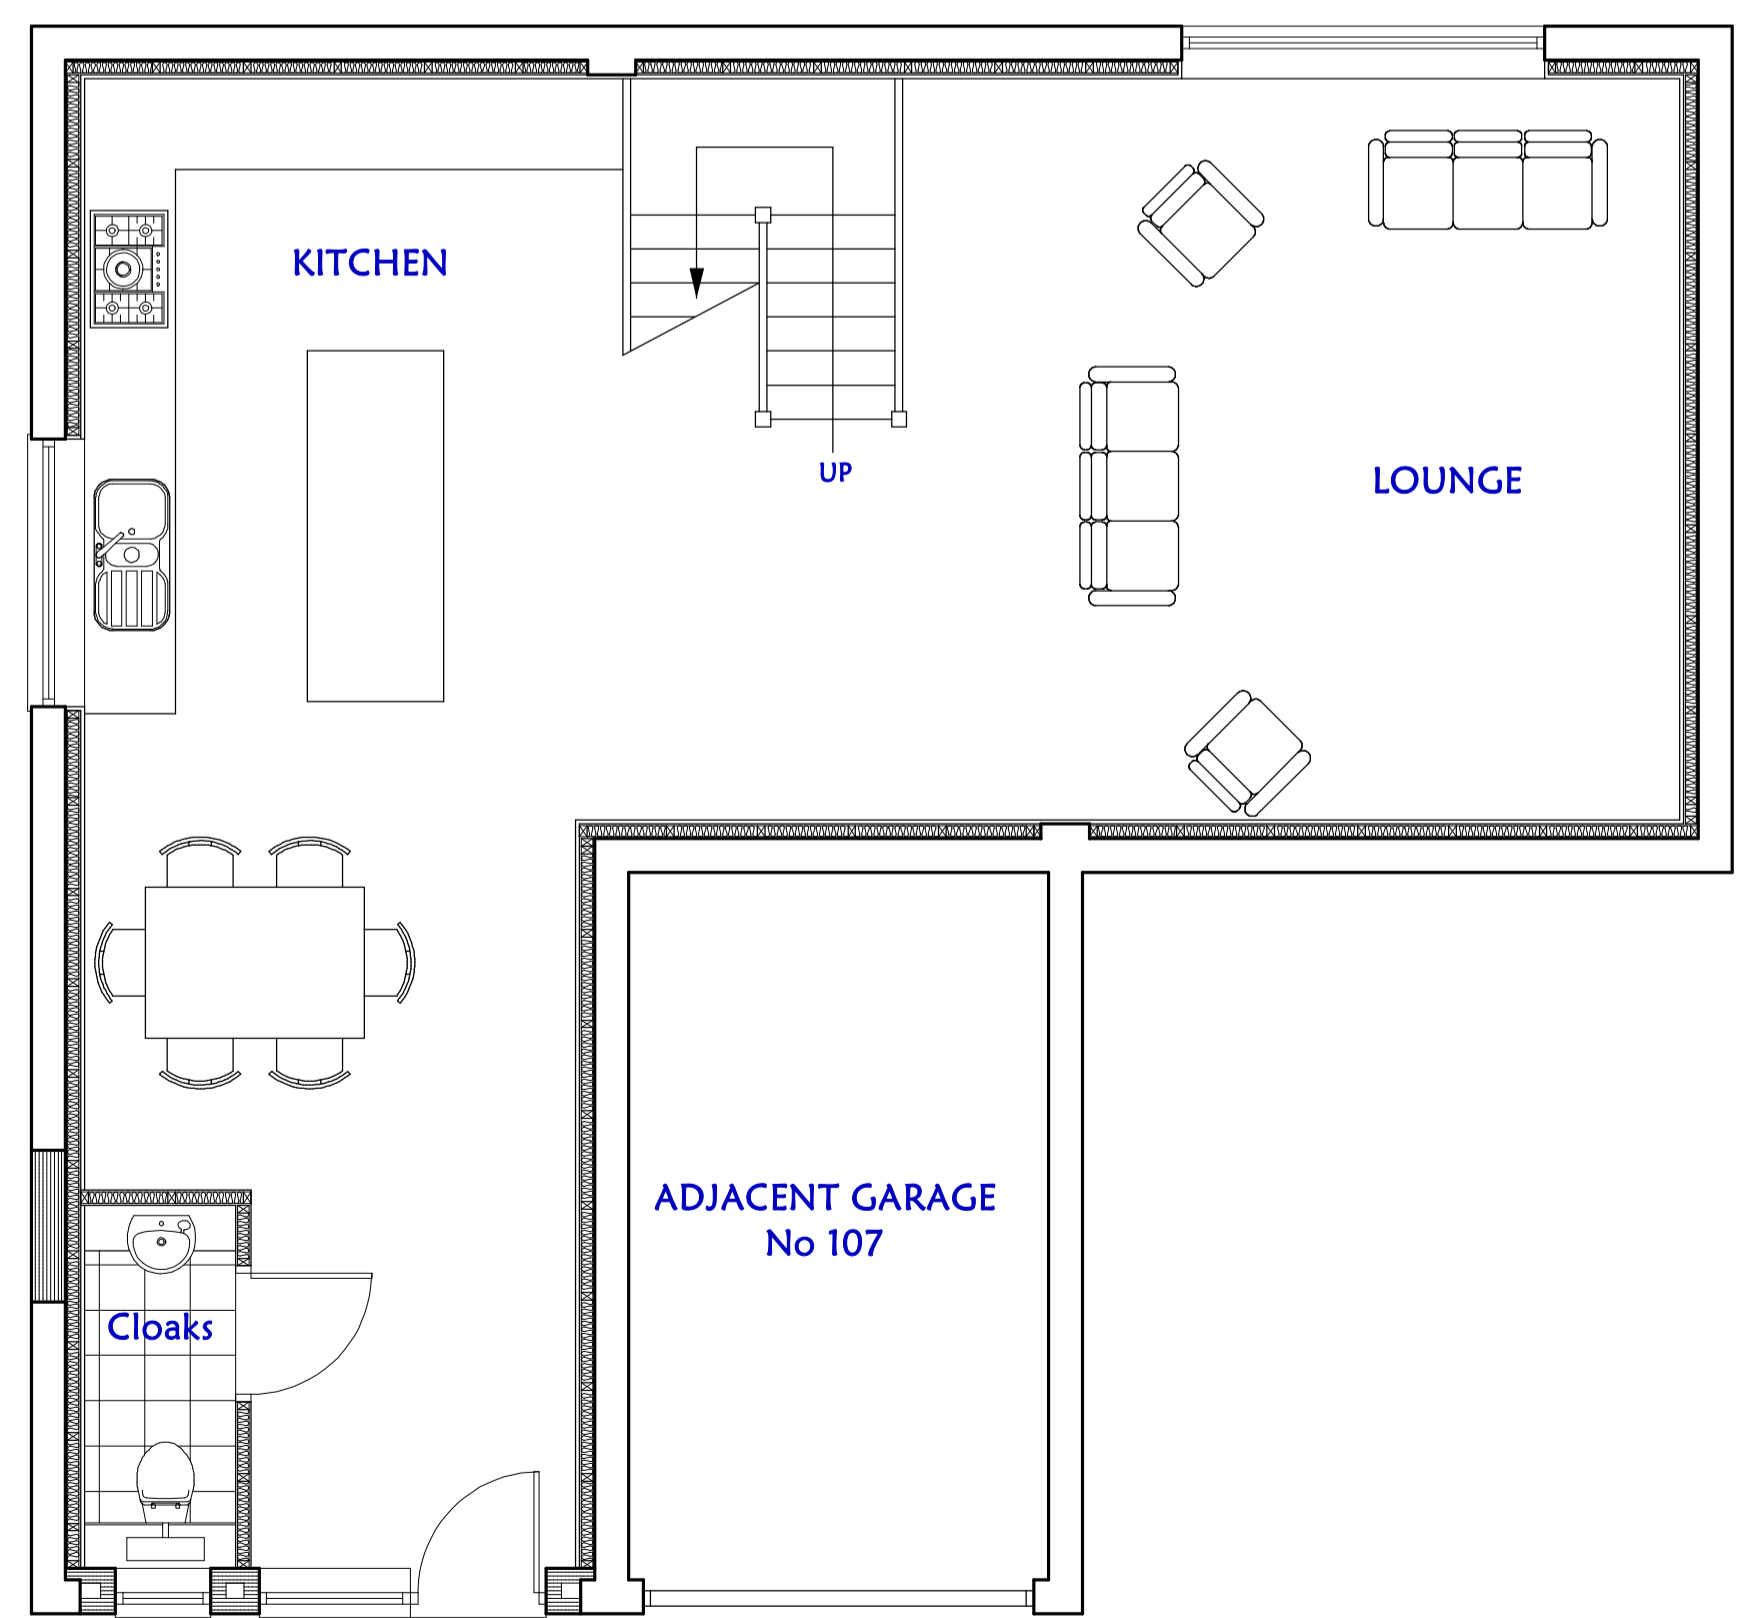

GROUND FLOOR PLAN

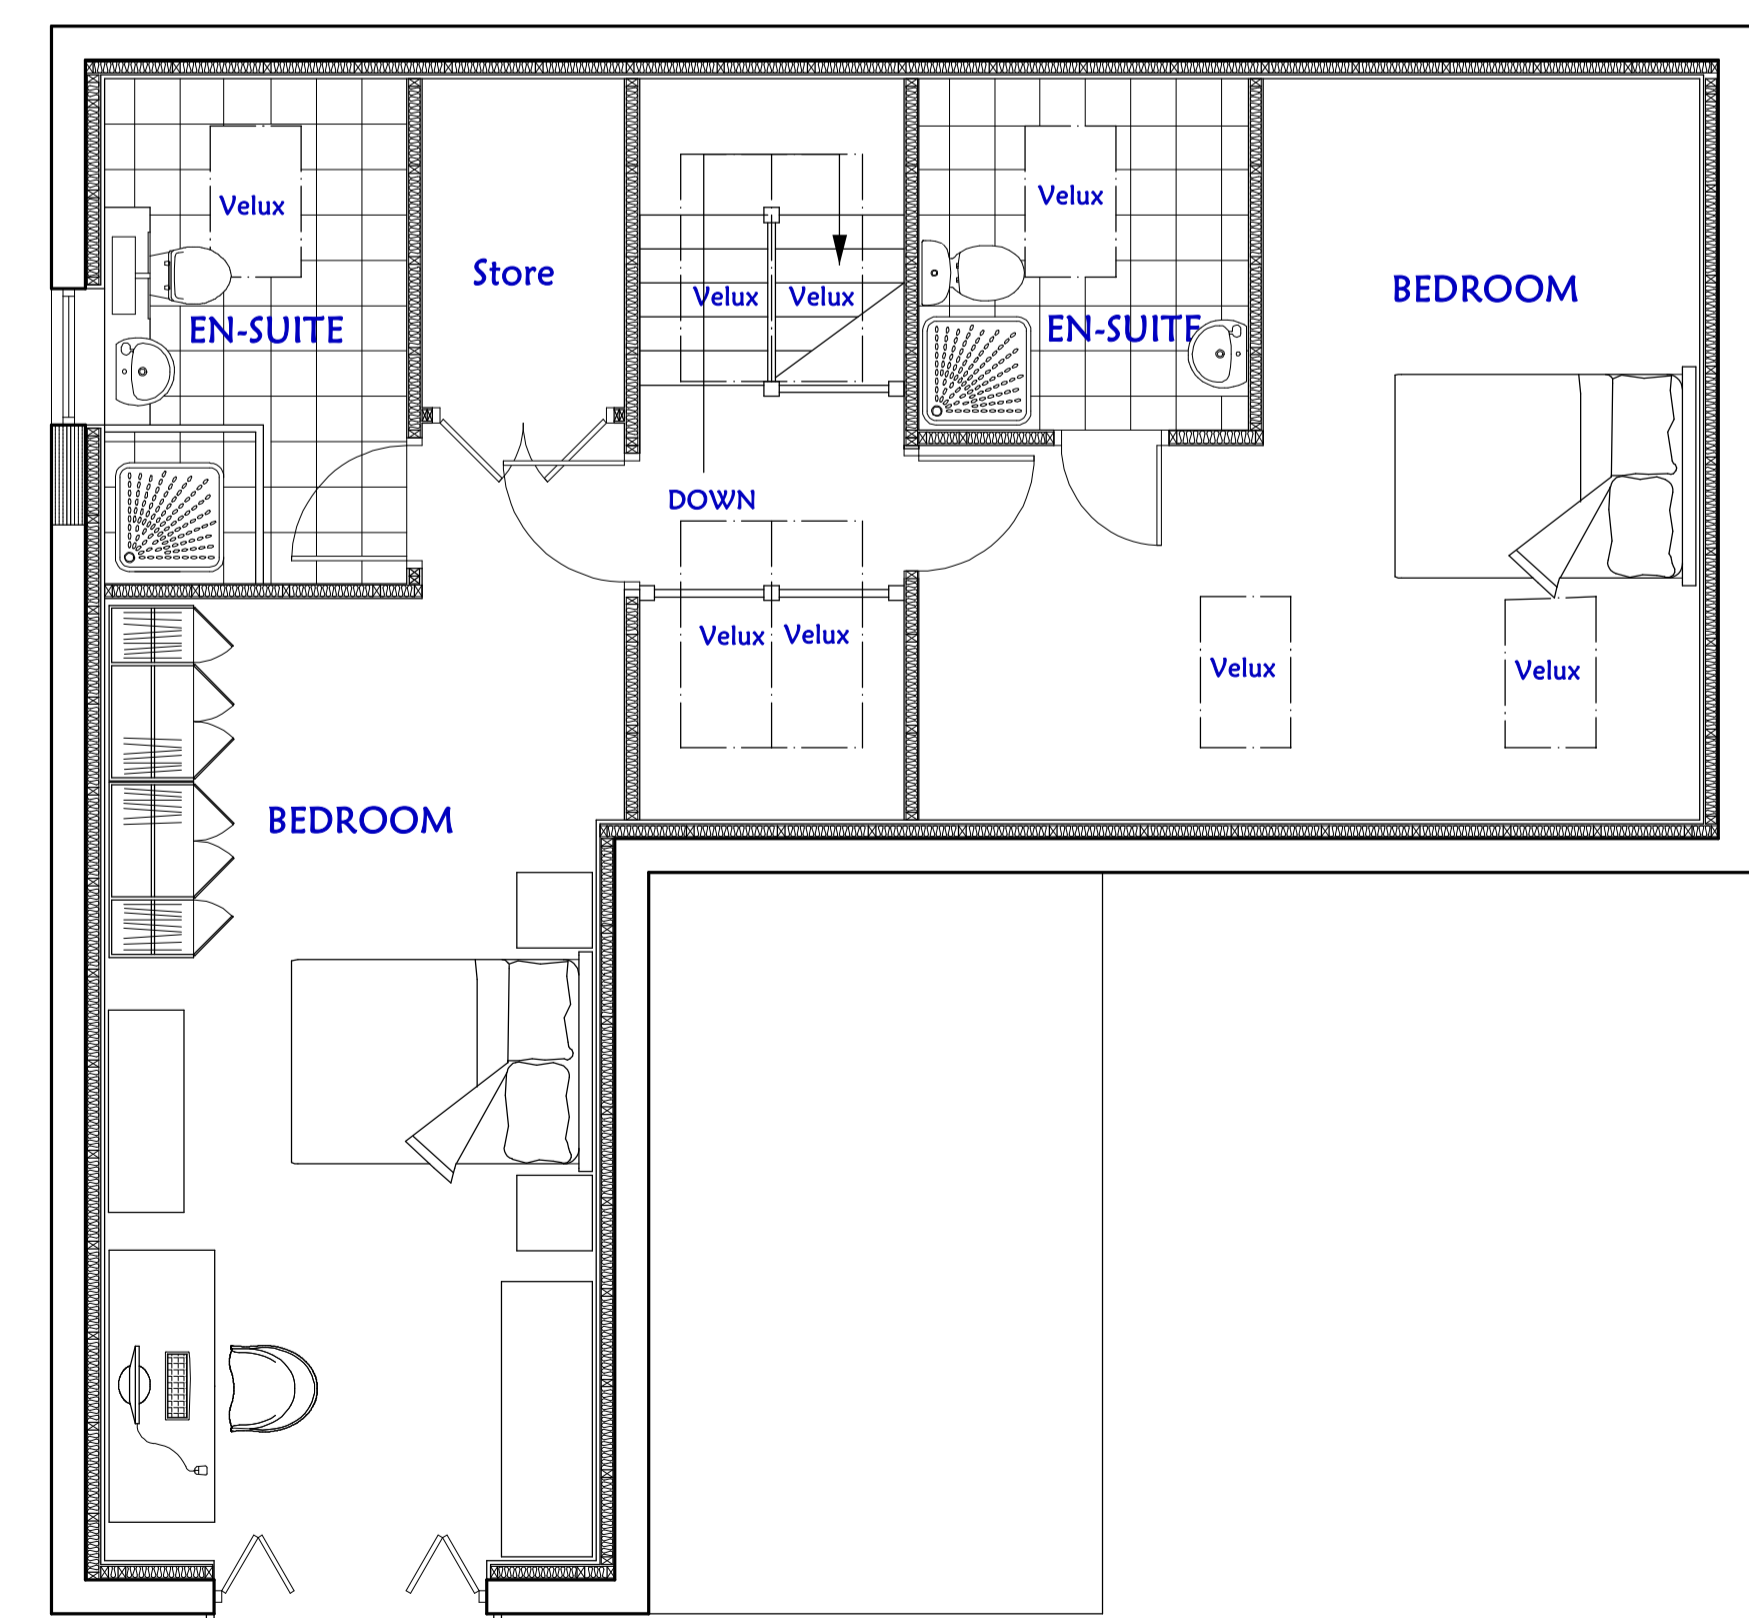

FIRST FLOOR PLAN

REVISION	DATE	DESCRIPTION
PROJECT: PROPOSED CONVERSION & CHANGE OF USE		
ADDRESS: 105, OAKLAND ROAD, HILLSBROUGH, SHEFFIELD, S6.4LT.		
CLIENT: MR. M. BOULBY		

DRAWING No:
Oakland 1.
DATE
December 2020

SCALE:
1:50 &
1:100 @ A1

This document was created with Win2PDF available at <http://www.win2pdf.com>.
The unregistered version of Win2PDF is for evaluation or non-commercial use only.
This page will not be added after purchasing Win2PDF.