




Elevation A - As Proposed
1 : 50

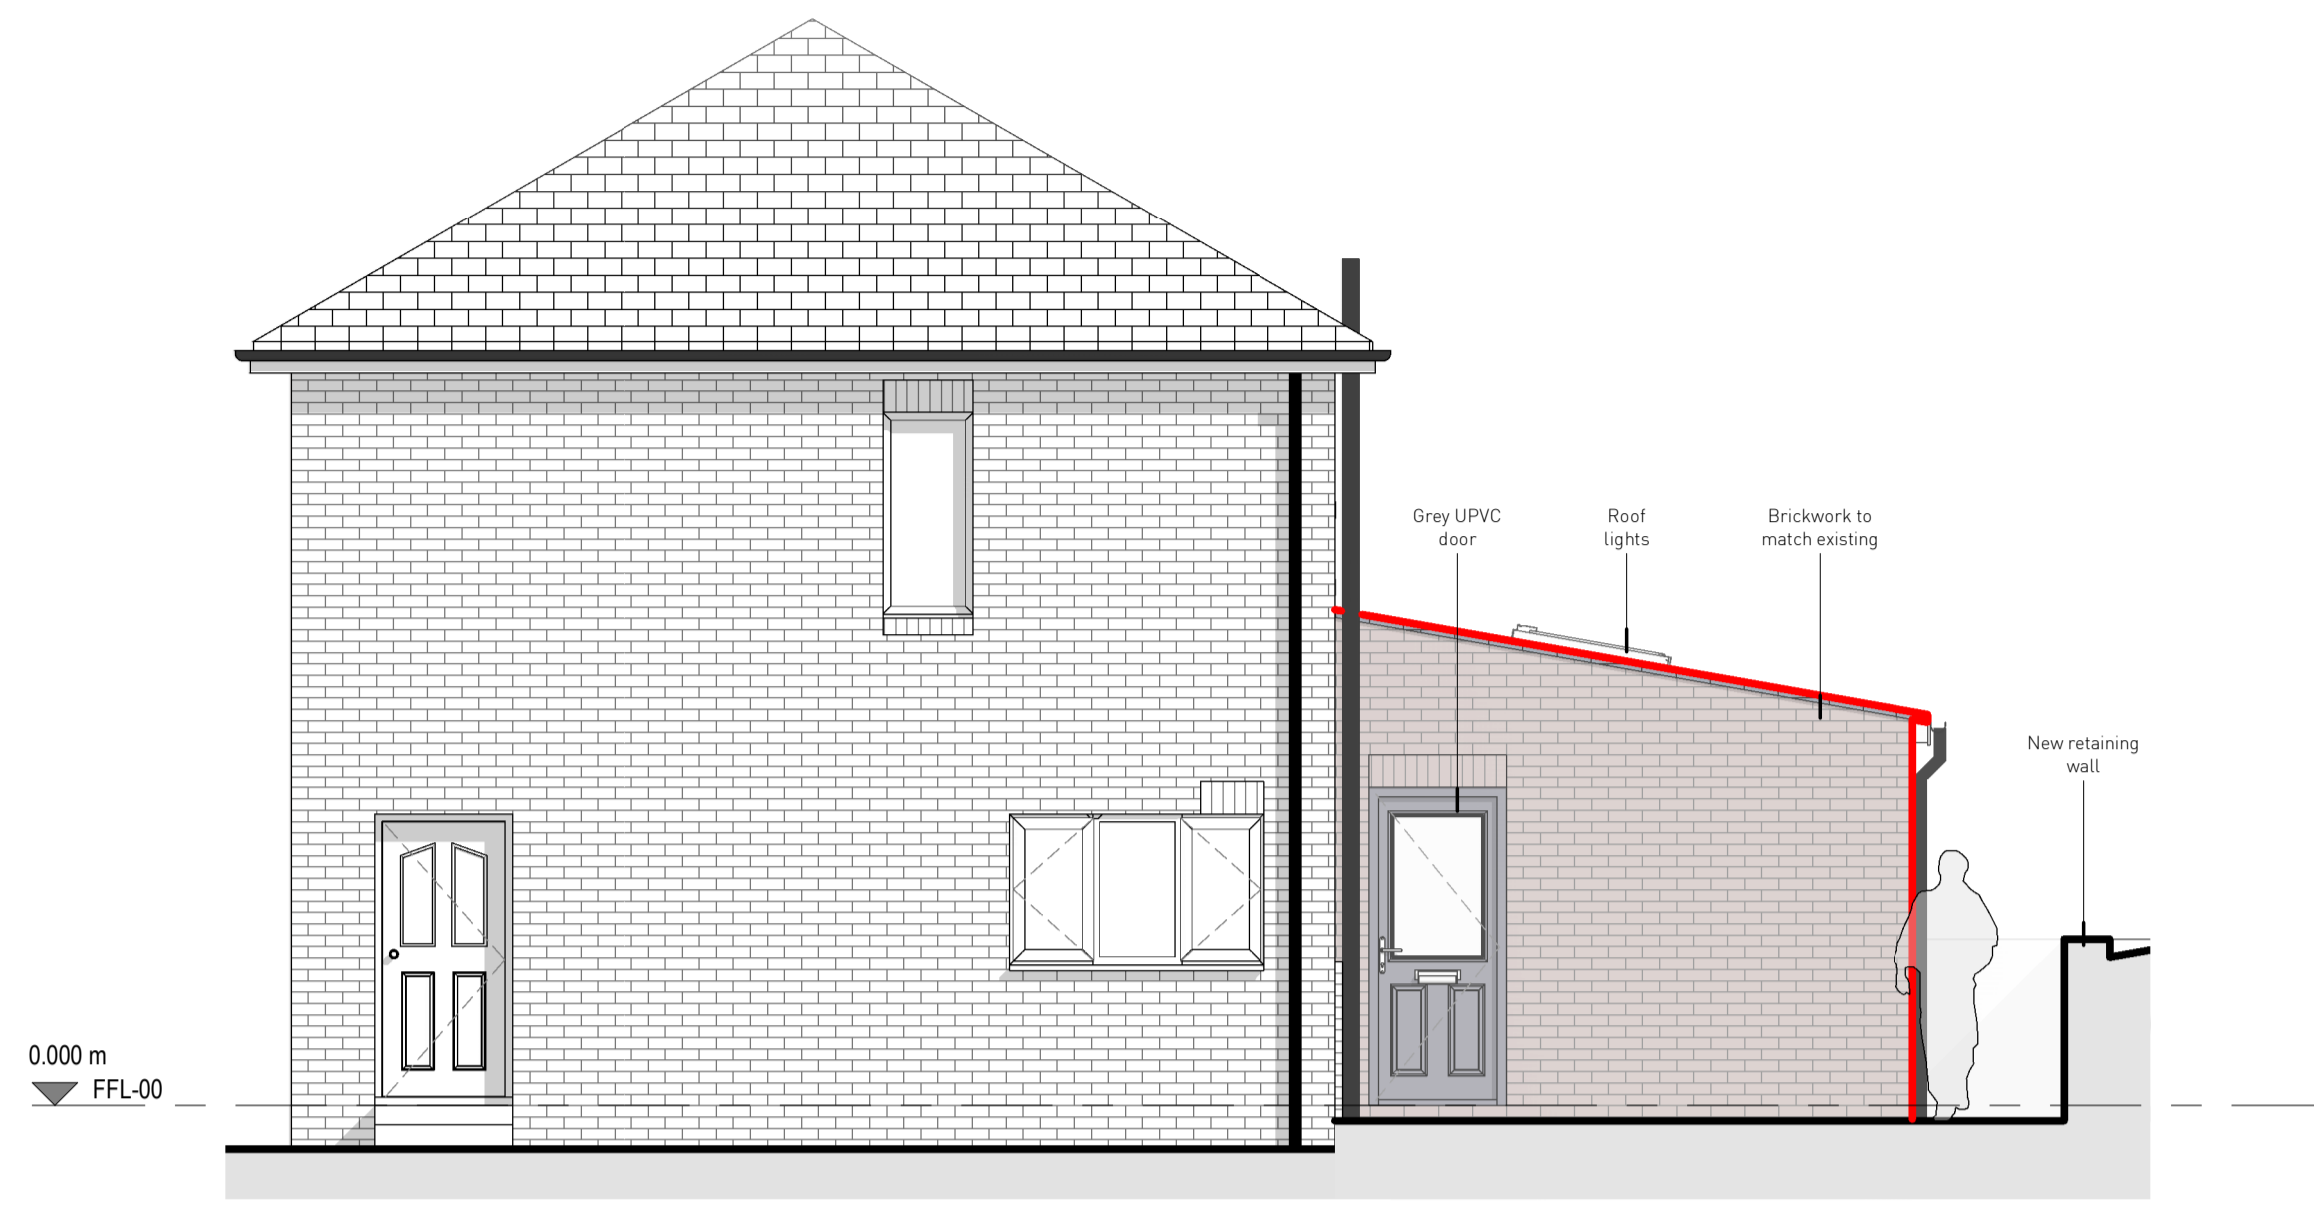

Elevation B - As Proposed
1 : 50




Site Location Plan.
1 : 1250

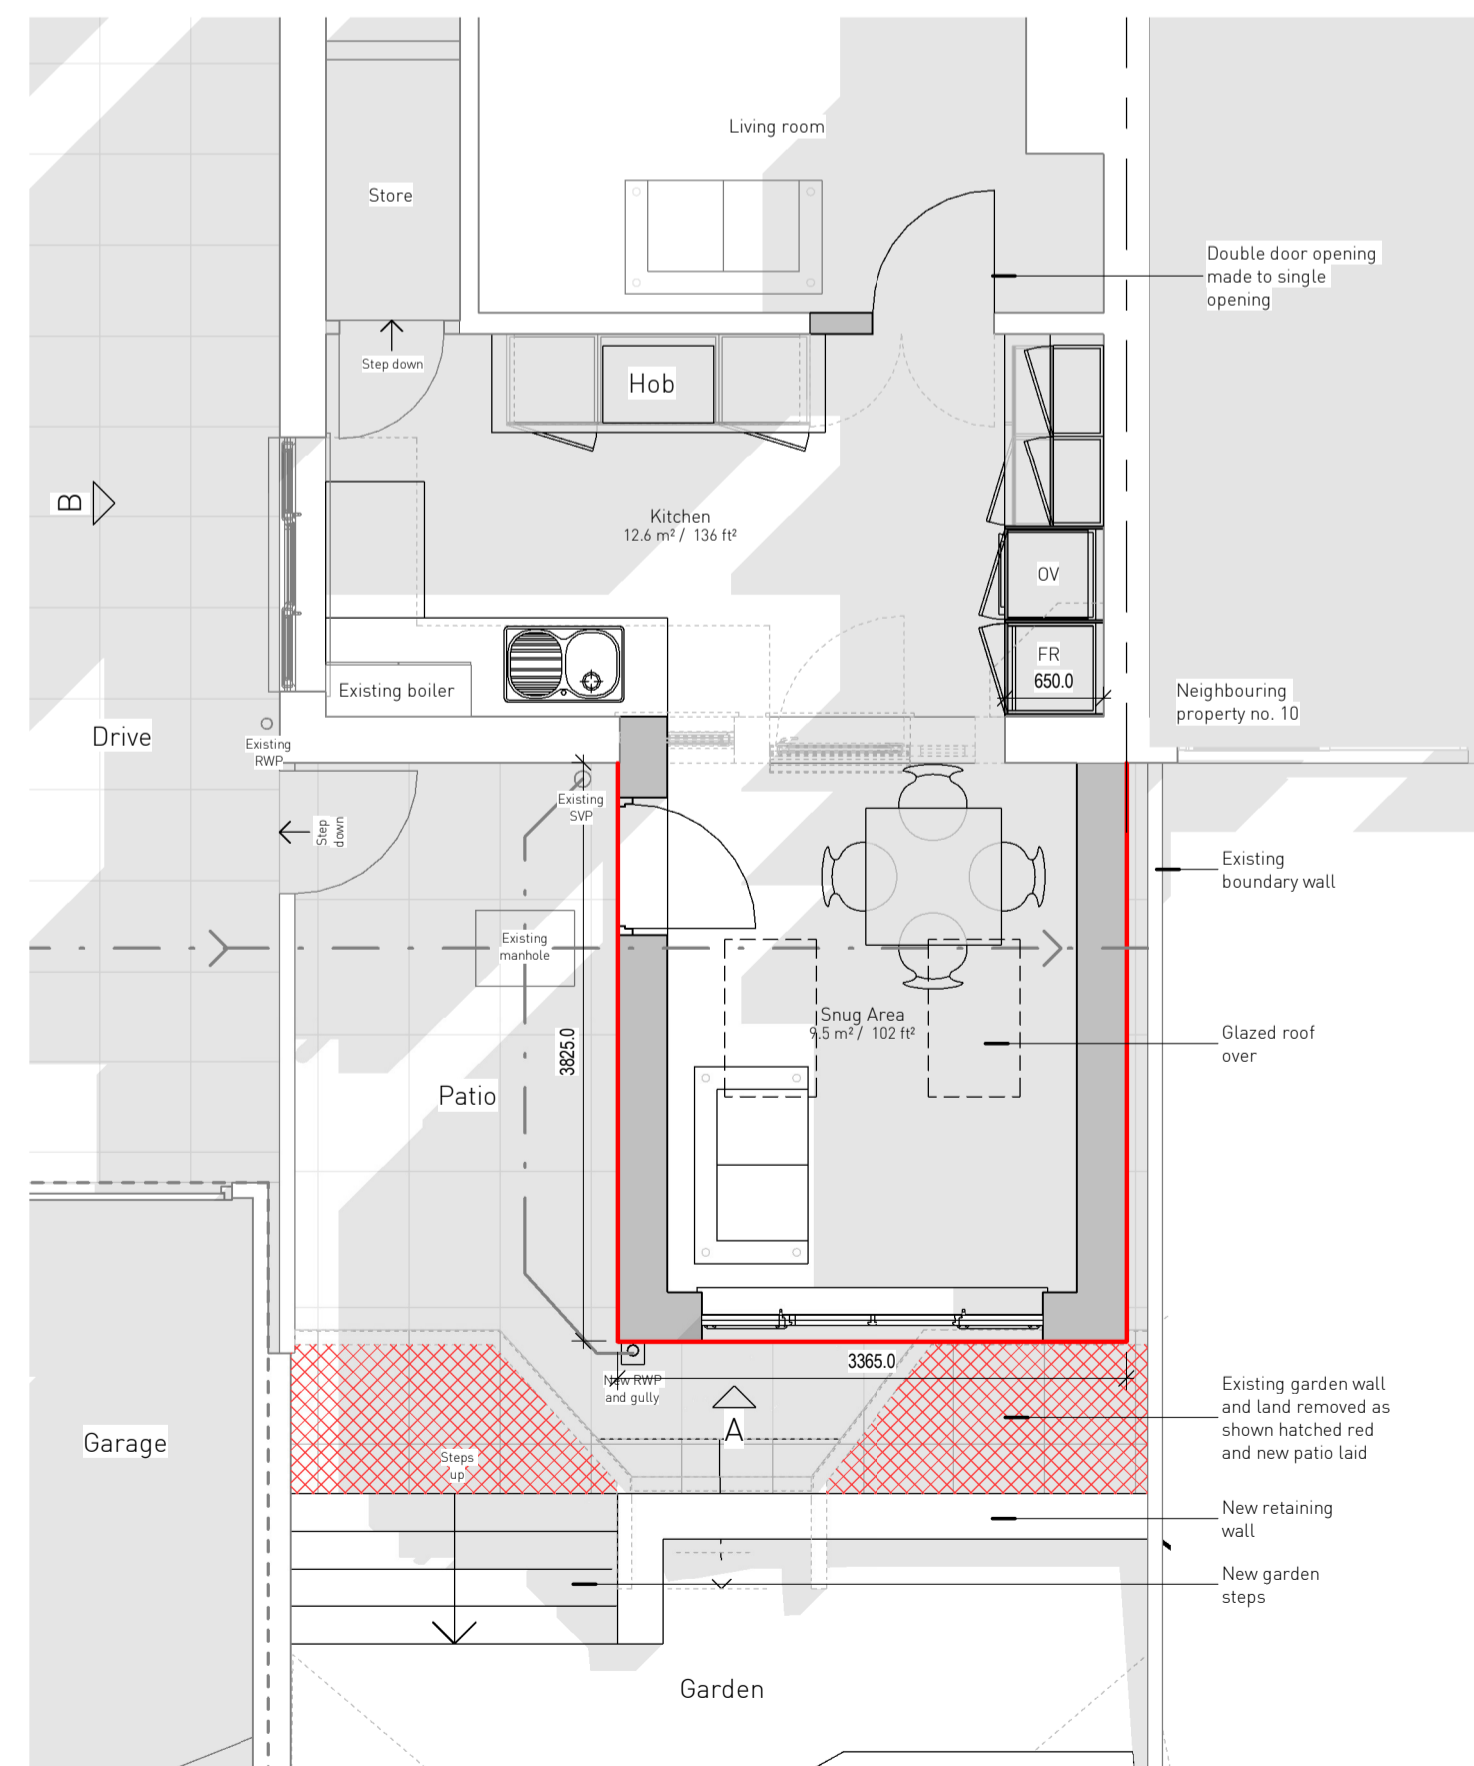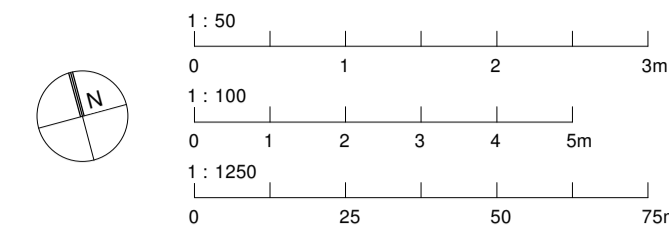


FFL-00 - As Proposed
1 : 50



3D View

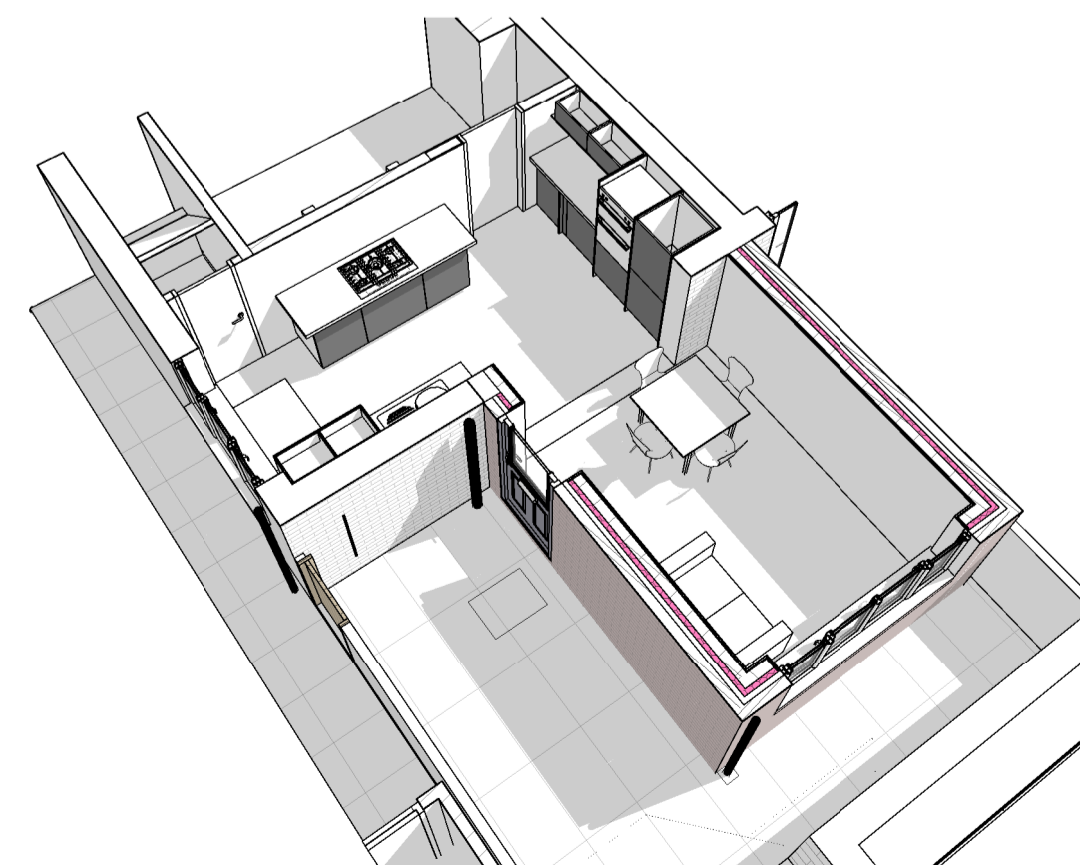

3D Plan

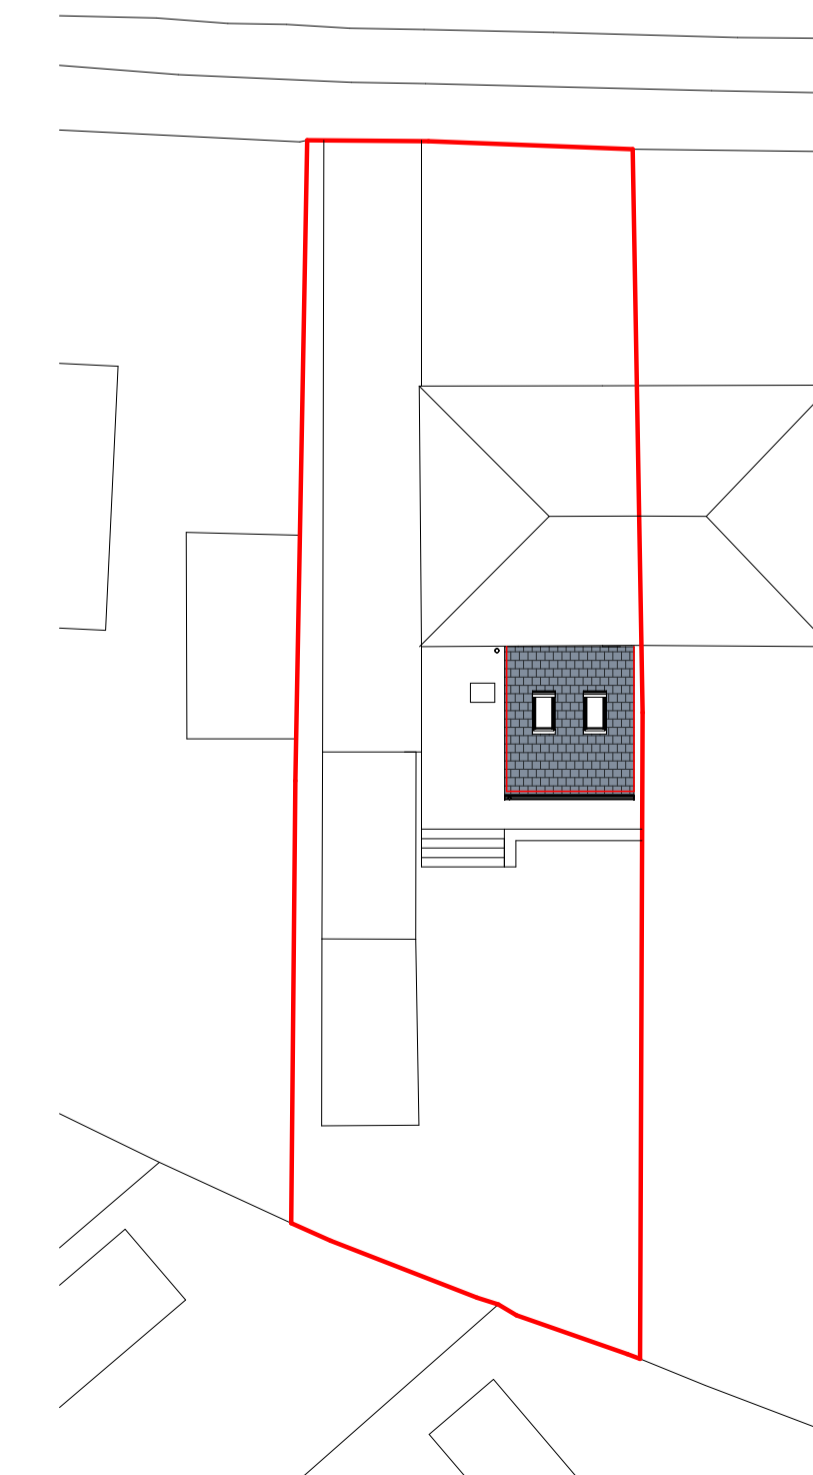

Site Plan - As Proposed
1 : 200

No.	Description	Date

Mr & Mrs Rhodes	
No.8 Thorpe House Road, Sheffield	
General Arrangement Drawing - As Proposed	
Project number	001
Date	30/09/2020
Drawn by	MH
Checked by	MH
00-002-P01	
Scale	As indicated