




Elevation A - As Existing

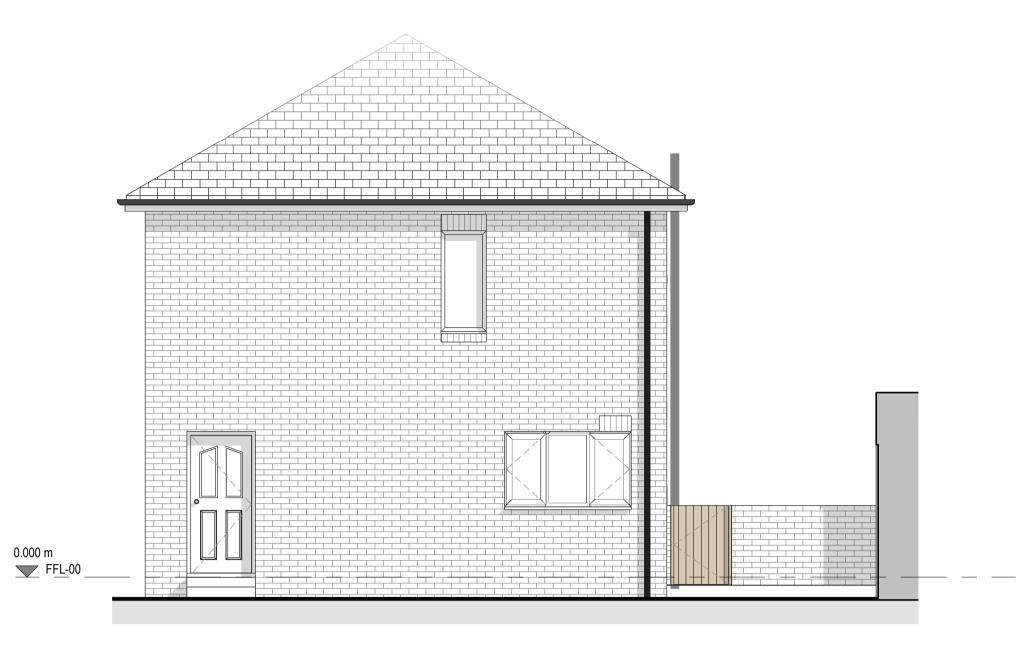

Elevation B - As Existing

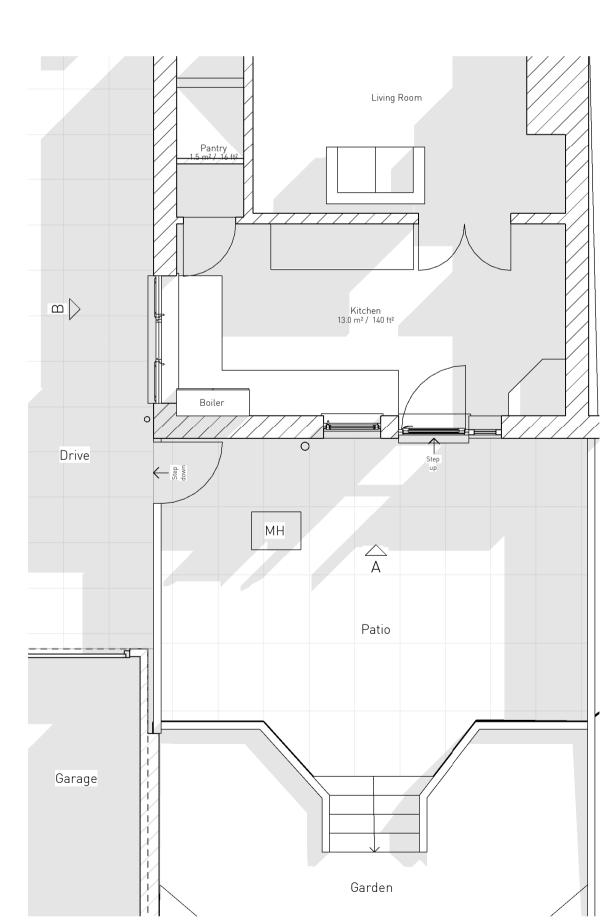


FFL-00 - As Existing

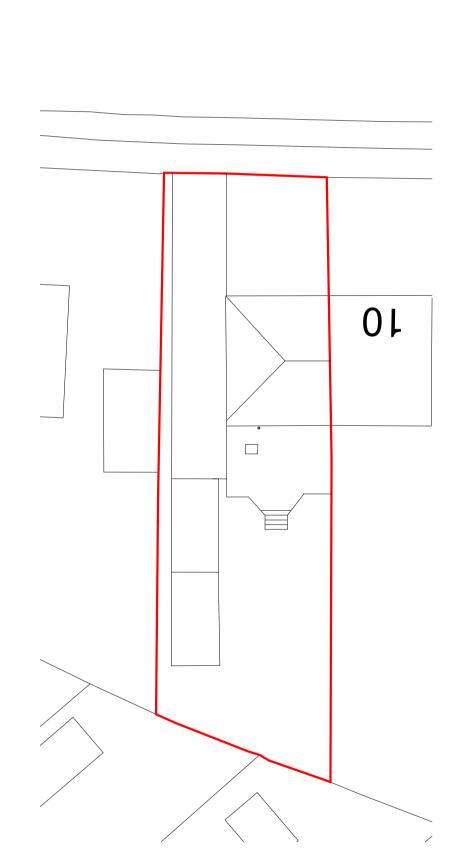

Site Location Plan

Site Plan

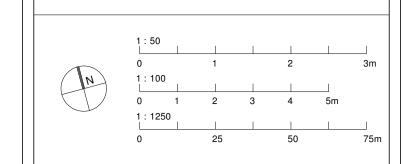

No. Description Date

Mr & Mrs Rhodes

No.8 Thorpe House Road, Sheffield

General Arrangement Drawings - As Existing

Project number	001
Date	30/09/2020
Drawn by	МН
Checked by	МН

00-001-P01

Scale As indicated