


- General Notes**
1. THIS IS AN A3 DRAWING, IF REPRODUCED IN ANY OTHER FORMAT THE SCALE SHOWN WILL BE INCORRECT
  2. Do not scale off this drawing
  3. Any ambiguities, omissions and errors on this drawing should be notified immediately to the Architect before the commencement of works on site
  4. All dimensions are in millimetres unless otherwise stated
  5. All dimensions, unless otherwise indicated, are to the face of unfinished block walls or to the stud face of stud partitions
  6. All dimensions are to be checked on site. Any discrepancies are to be notified immediately to the Architect before the commencement of works on site
  7. All levels are in meters unless otherwise stated
  8. This drawing is to be read in conjunction with all other relevant drawings and specifications for this project

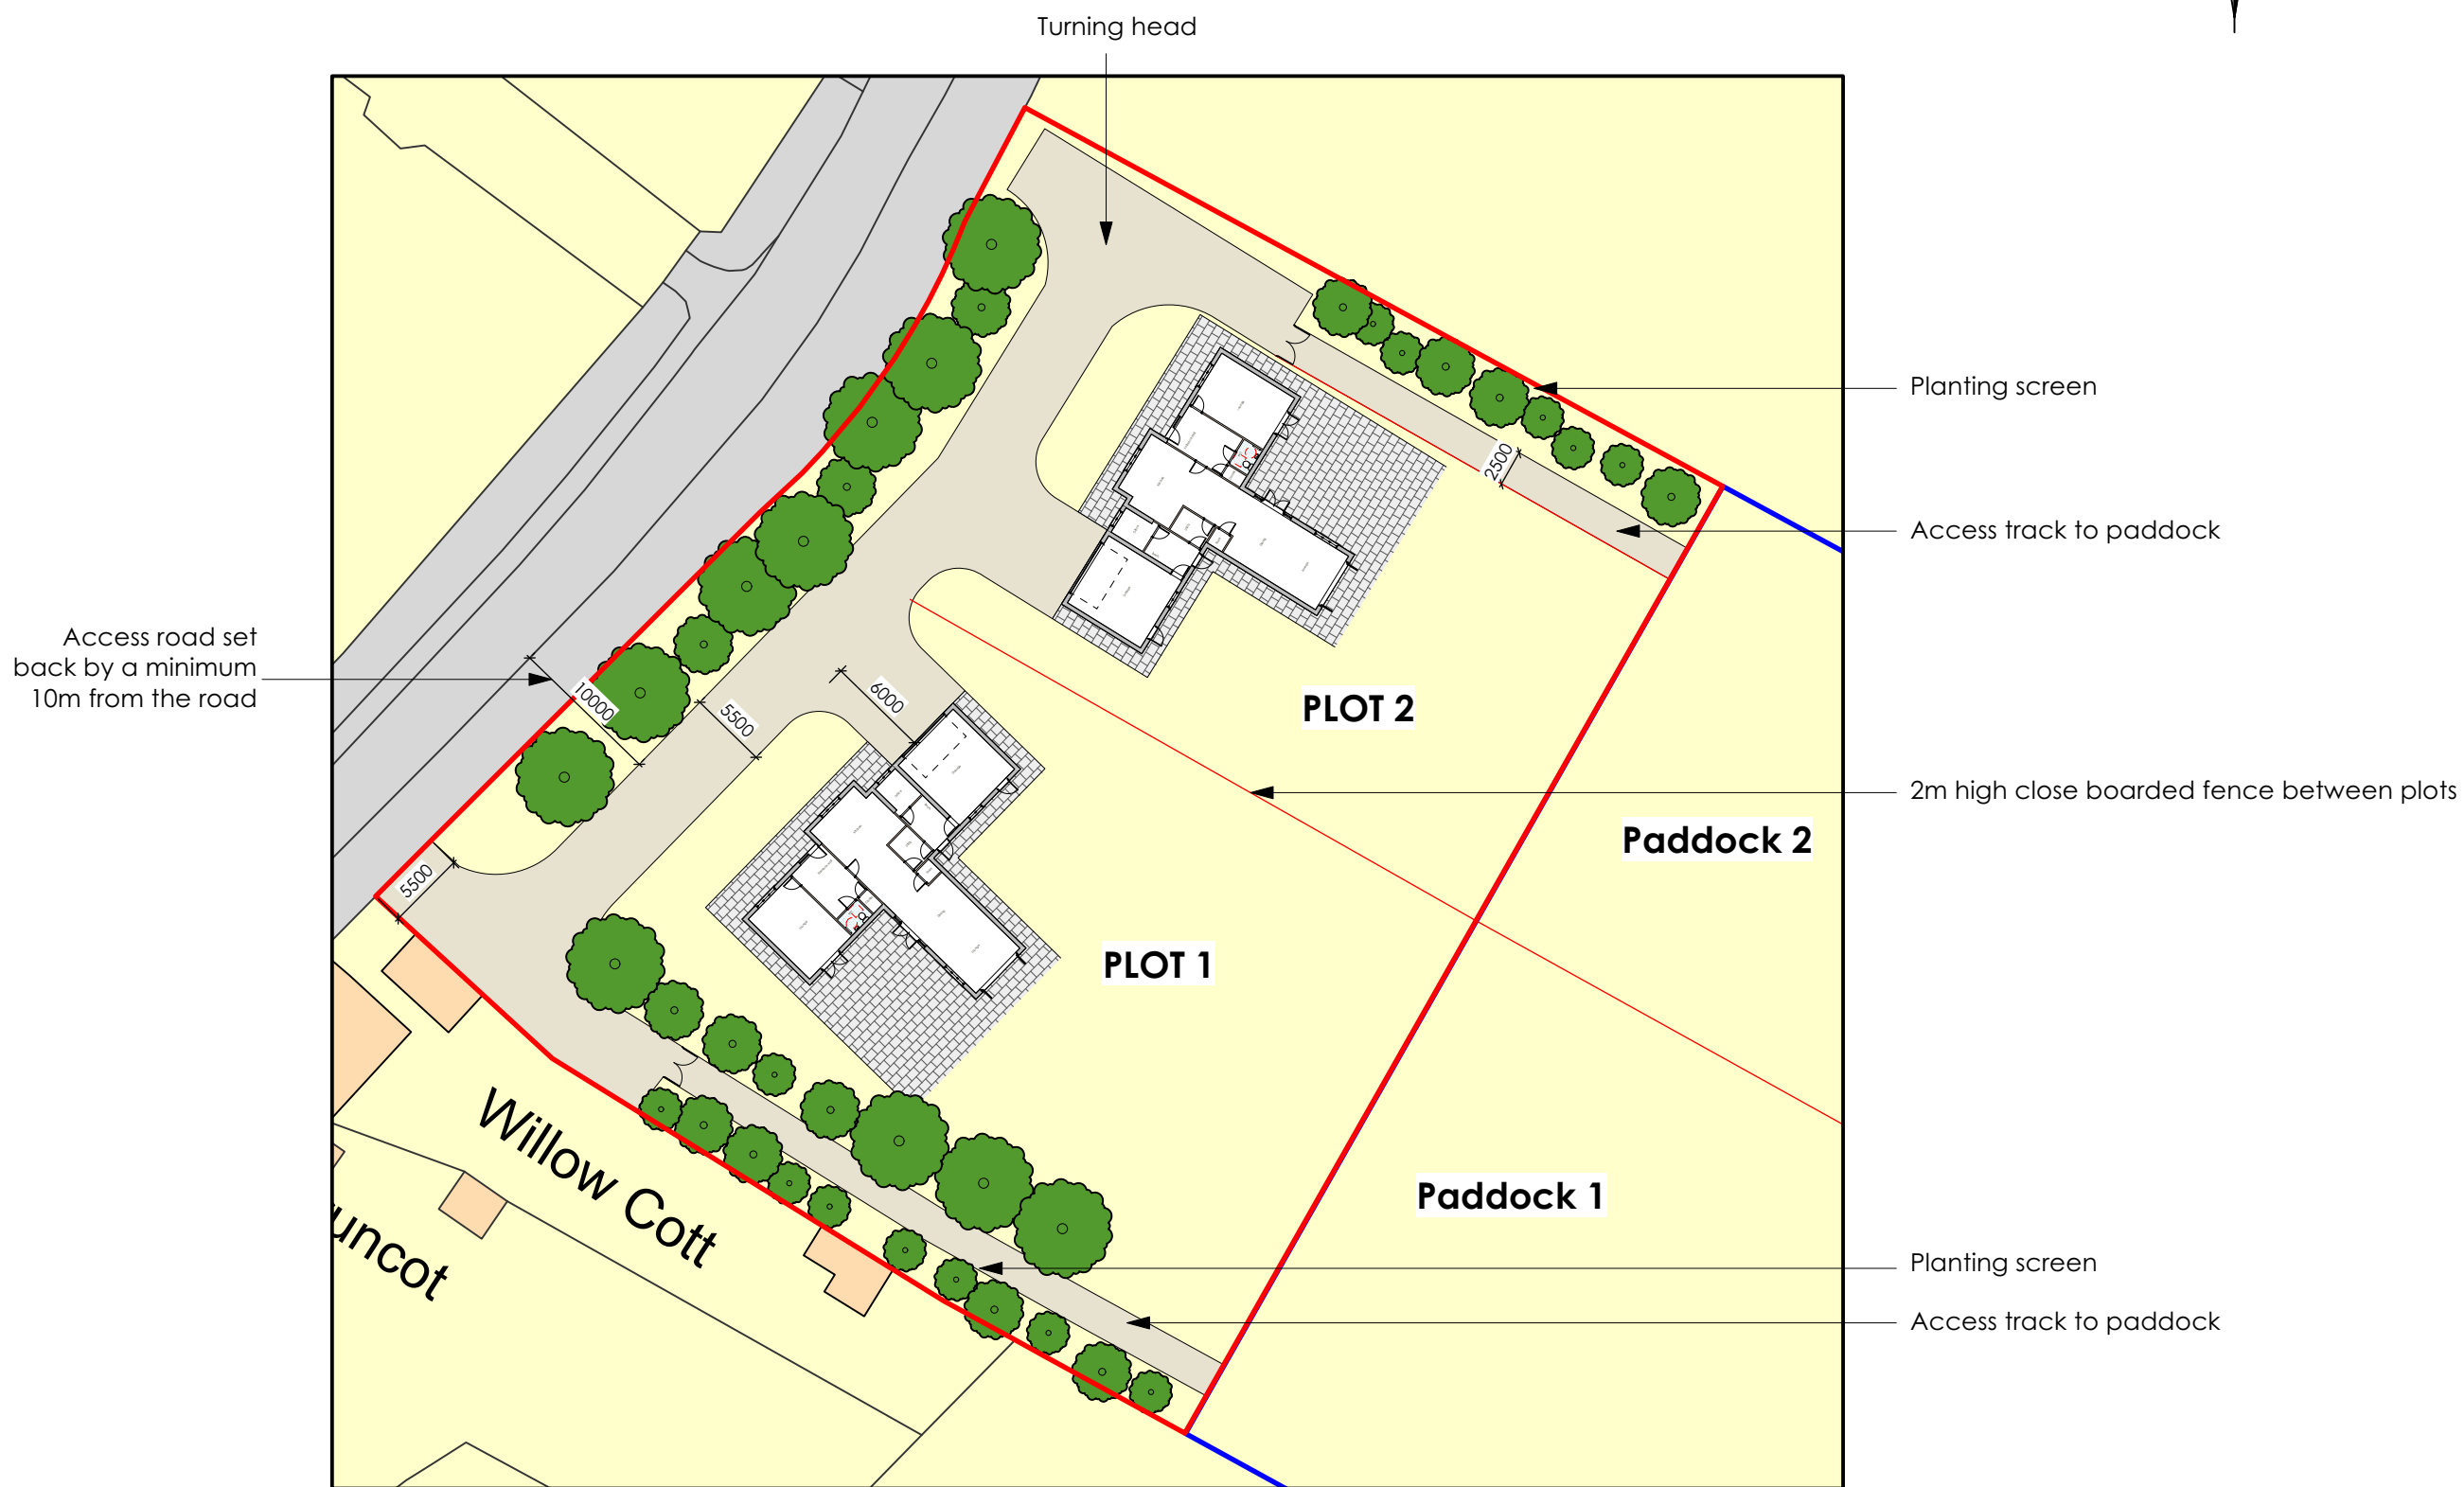

Ordnance Survey © Crown Copyright. All rights reserved. Reference number 100022432

Rev	Description	Initial	Date
	Midland Office PO BOX 7988 ARNOLD NOTTINGHAM NG5 3JU T: 0844 2480045 F: 0871 750 1968		
	Cornwall Office PO BOX 306 PAR CORNWALL PL25 9FW T: 01726 813797 F: 0871 750 1968		



Job title  
**Elton Park Farms  
 New Properties**  
 Sutton Lane  
 Sutton - Cum - Granby

Drawing title  
**Site Plans  
 Proposed Site Plan**

Scale at A3	1:500
Date	December 2020
Drawn by	SO
Checked by	KFR
Status	Planning

Job No. / Drg. No. / Rev. No.  
 11031 / S12 / -

**PROPOSED SITE PLAN**  
 (1:500)

