



General Notes

1. THIS IS AN A3 DRAWING, IF REPRODUCED IN ANY OTHER FORMAT THE SCALE SHOWN WILL BE INCORRECT
2. Do not scale off this drawing for construction
3. Any ambiguities, omissions and errors on this drawing should be notified immediately to the Architect before the commencement of works on site
4. All dimensions are in millimetres unless otherwise stated
5. All dimensions, unless otherwise indicated, are to the face of unfinished block walls or to the stud face of stud partitions
6. All dimensions are to be checked on site. Any discrepancies are to be notified immediately to the Architect before the commencement of works on site
7. All levels are in meters unless otherwise stated
8. This drawing is to be read in conjunction with all other relevant drawings and specifications for this project

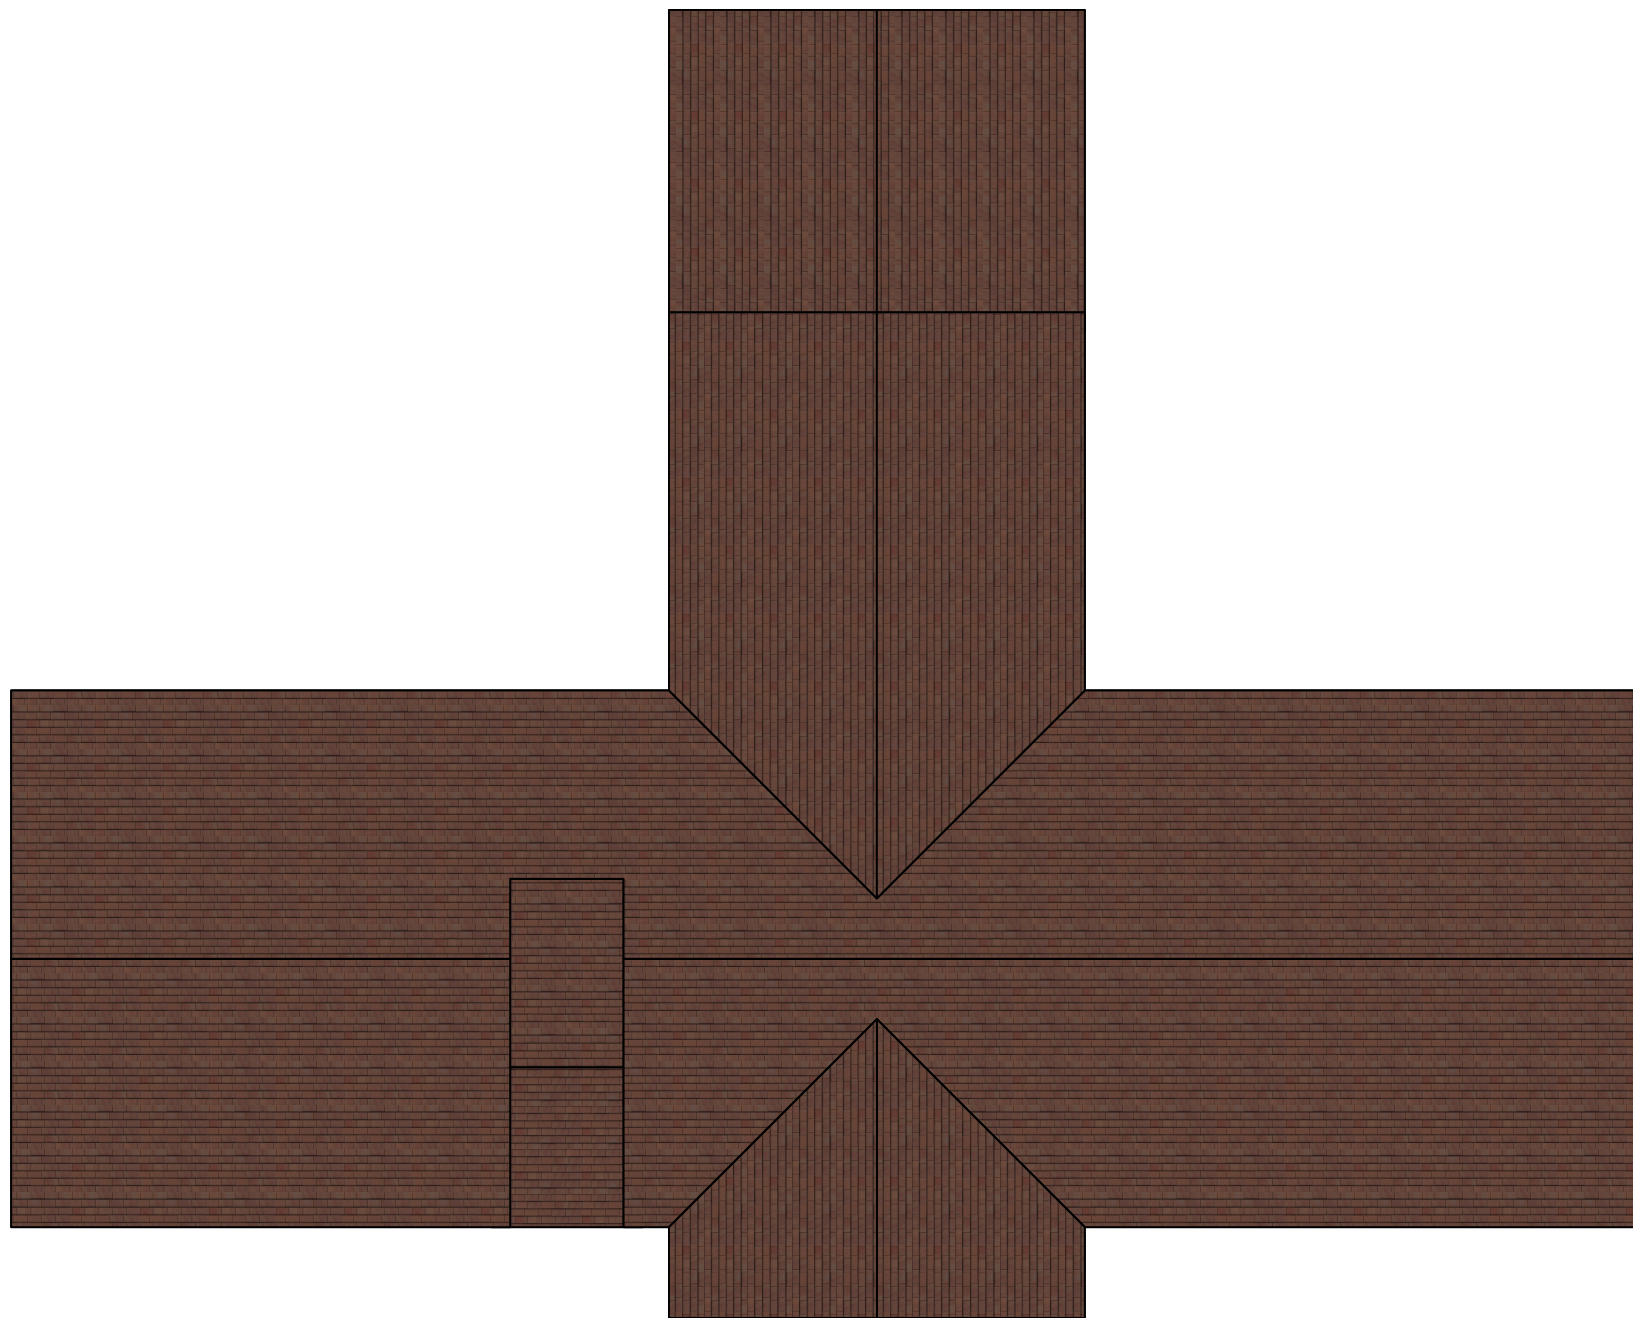

PROPOSED ROOF PLAN
(1:100)

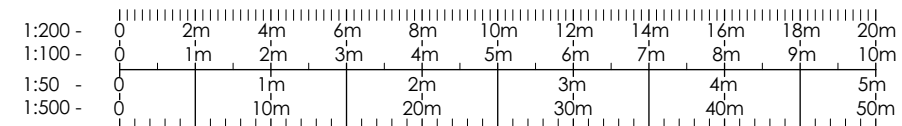

Rev	Description	Initial	Date
	Midland Office PO BOX 7988 ARNOLD NOTTINGHAM NG5 5BJ T: 0844 2480045 F: 0871 750 1968		
	Cornwall Office PO BOX 306 PAR CORNWALL PL25 9FW T: 01726 813797 F: 0871 750 1968		



reynolds-associates.co.uk
enquiries@reynolds-associates.co.uk

Job title
Elton Park Farms
Proposed Residential
Properties
Sutton Lane
Sutton - Cum - Granby

Drawing title
Proposed Layouts
Plot 1
Roof

Scale at A3 1:100
Date December 2020
Drawn by SO
Checked by KFR
Status Planning

Job No. / Drg. No. / Rev. No.
11031/P112/ -

