

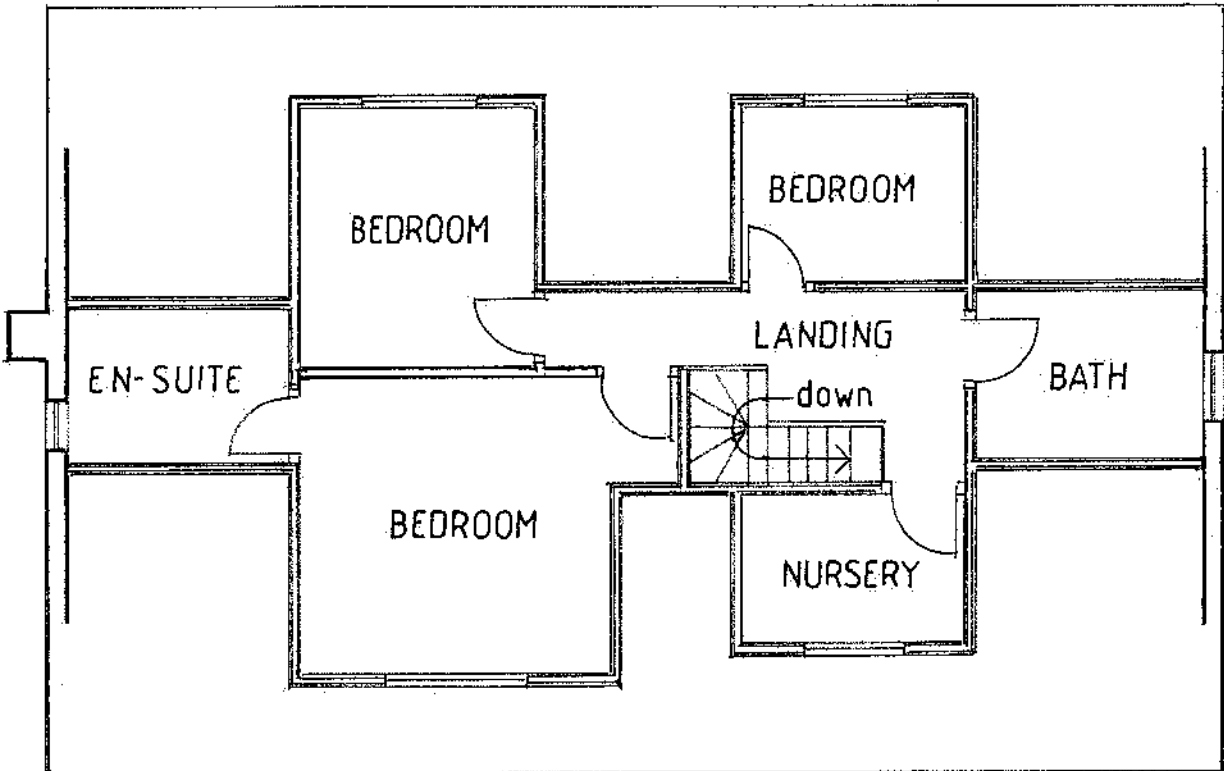
 



PROPOSED ROOF EXTENSION INCLUDING LOFT  
CONVERSION TOGETHER WITH INTERNAL ALTERATIONS  
AT: 154, WHITE DIRT LANE - CATHERINGTON  
WATERLOOVILLE - PO8 0TT.  
PROPOSED GROUND FLOOR PLAN.  
DRG. No. 12/20/WDL - 4.  
SCALE: 1/100.  
PAPER SIZE A4.  
MEASUREMENTS TO BE TAKEN ON SITE FOR ACCURACY.

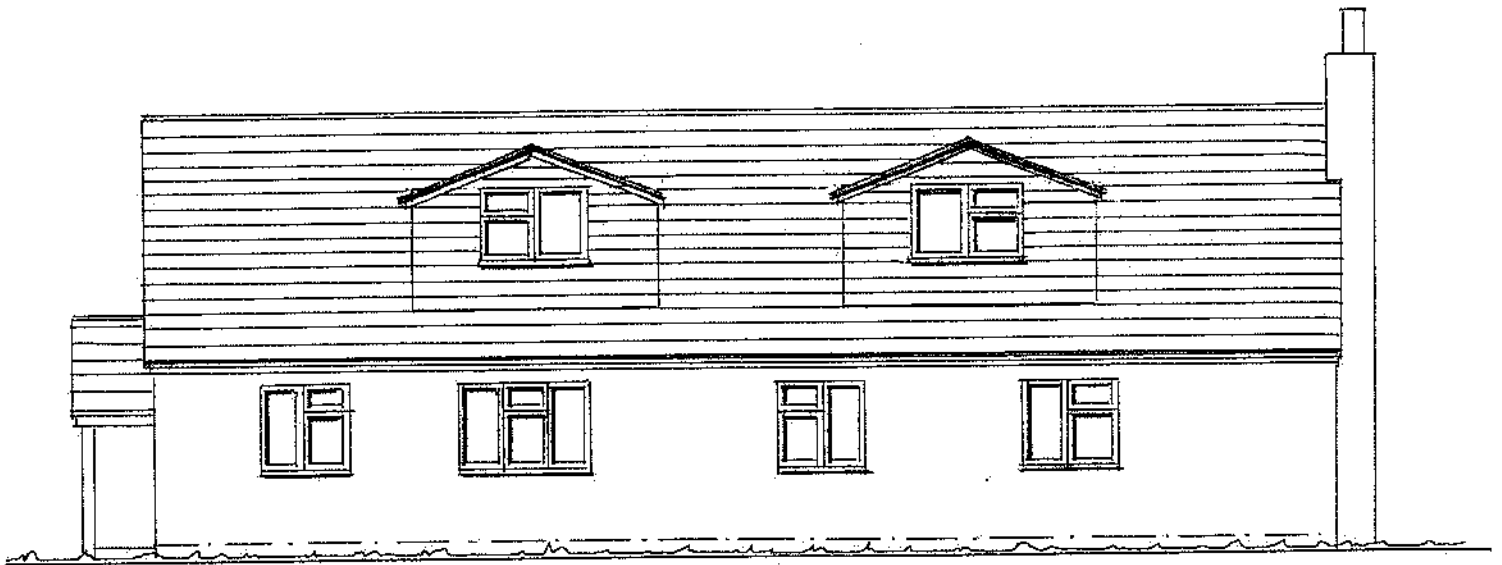

PROPOSED ROOF EXTENSION INCLUDING LOFT  
CONVERSION TOGETHER WITH INTERNAL ALTERATIONS.  
AT: 154, WHITE DIRT LANE - CATHERINGTON  
WATERLOOVILLE - PO8 0TT.  
PROPOSED FIRST FLOOR PLAN.  
DRG. No. 12/20/WDL - 5.  
SCALE: 1/100.  
PAPER SIZE A4.  
MEASUREMENTS TO BE TAKEN ON SITE FOR ACCURACY.


 


SOUTH EAST

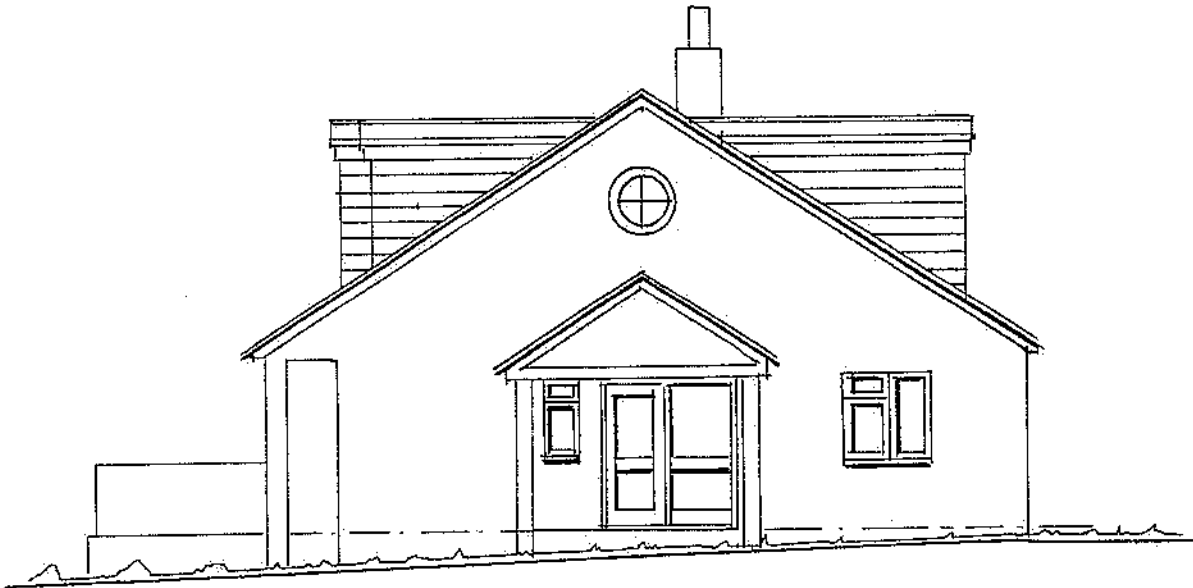


SOUTH WEST

PROPOSED ROOF EXTENSION INCLUDING LOFT  
CONVERSION TOGETHER WITH INTERNAL ALTERATIONS  
AT: 154, WHITE DIRT LANE - CATHERINGTON  
WATERLOOVILLE - P08 0TT.  
PROPOSED ELEVATIONS.  
DRG. No. 12/20/WDL - 6.  
SCALE: 1/100.  
PAPER SIZE A4.  
MEASUREMENTS TO BE TAKEN ON SITE FOR ACCURACY.

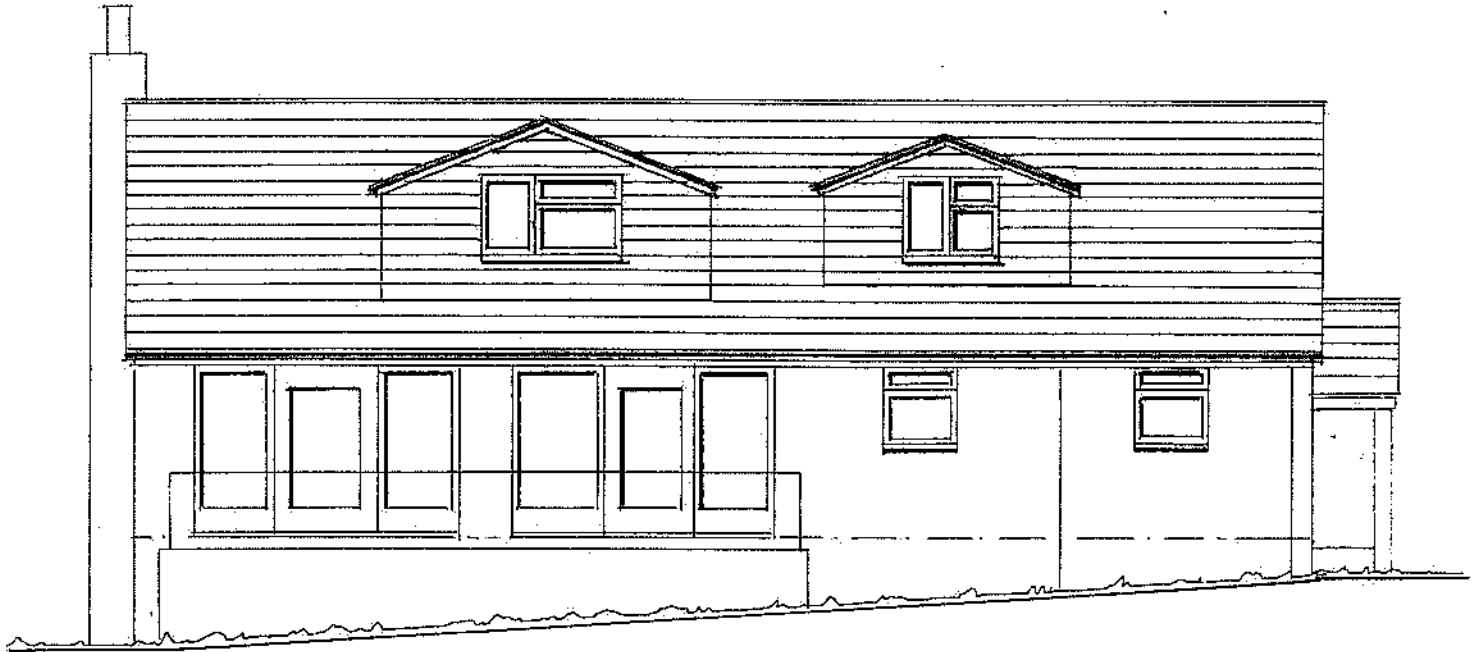 

NORTH WEST

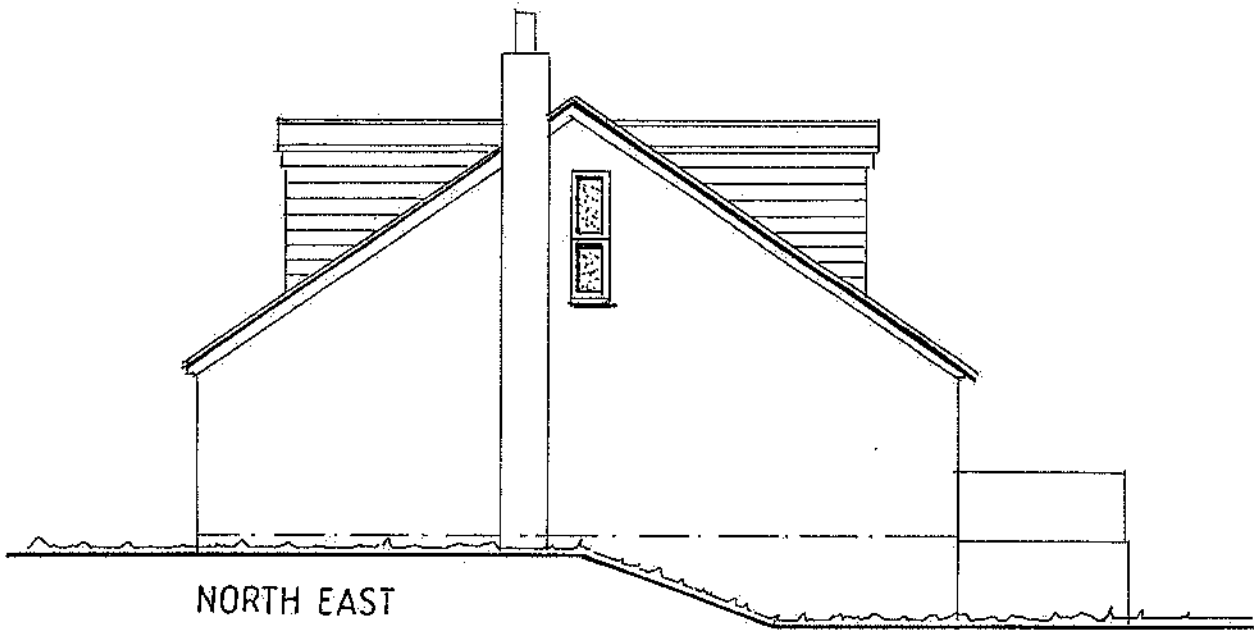

NORTH EAST

PROPOSED ROOF EXTENSION INCLUDING LOFT  
CONVERSION TOGETHER WITH INTERNAL ALTERATIONS  
AT: 154, WHITE DIRT LANE - CATHERINGTON  
WATERLOOVILLE - P08 0T1.  
PROPOSED ELEVATIONS.  
DRG. No. 12/20/WDL - 7.  
SCALE: 1/100.  
PAPER SIZE A4.  
MEASUREMENTS TO BE TAKEN ON SITE FOR ACCURACY.