



PROPOSED ROOF EXTENSION INCLUDING LOFT
CONVERSION TOGETHER WITH INTERNAL ALTERATIONS
AT: 154, WHITE DIRT LANE - CATHERINGTON
WATERLOOVILLE - P08 0TT.
EXISTING GROUND FLOOR PLAN.
DRG. No. 12/20/WDL -1.
SCALE: 1/100.
PAPER SIZE A4.
MEASUREMENTS TO BE TAKEN ON SITE FOR ACCURACY.

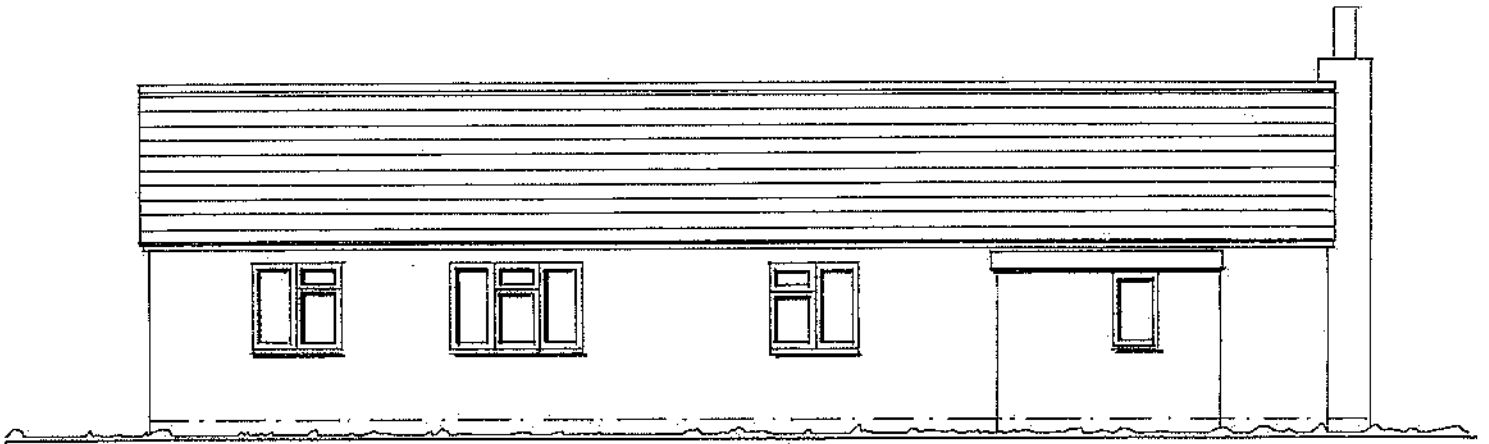


SOUTH EAST

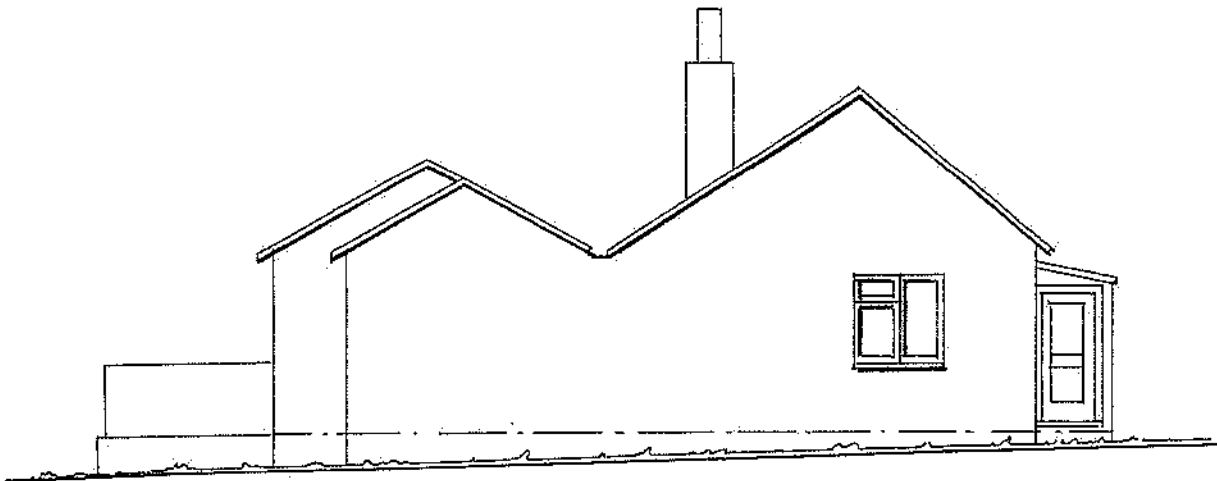


SOUTH WEST

PROPOSED ROOF EXTENSION INCLUDING LOFT
CONVERSION TOGETHER WITH INTERNAL ALTERATIONS
AT: 154, WHITE DIRT LANE - CATHERINGTON
WATERLOOVILLE - P08 0T7.
EXISTING ELEVATIONS.
DRG. No. 12/20/WDL - 2.
SCALE: 1/100.
PAPER SIZE A4.
MEASUREMENTS TO BE TAKEN ON SITE FOR ACCURACY.

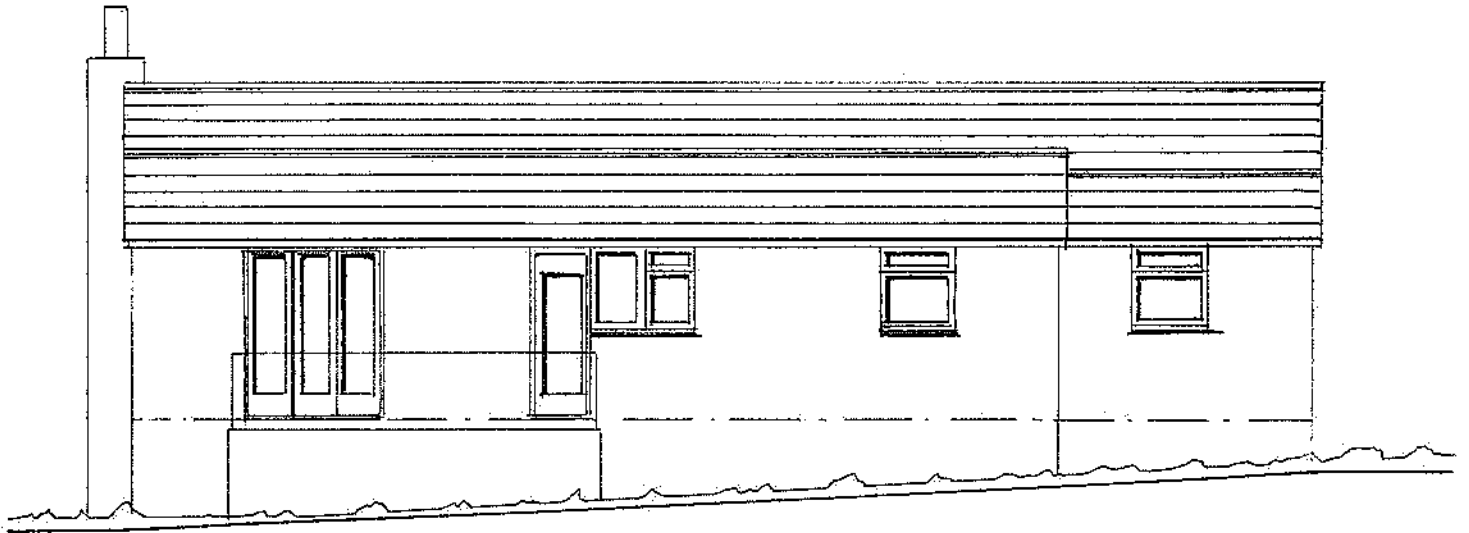

NORTH WEST

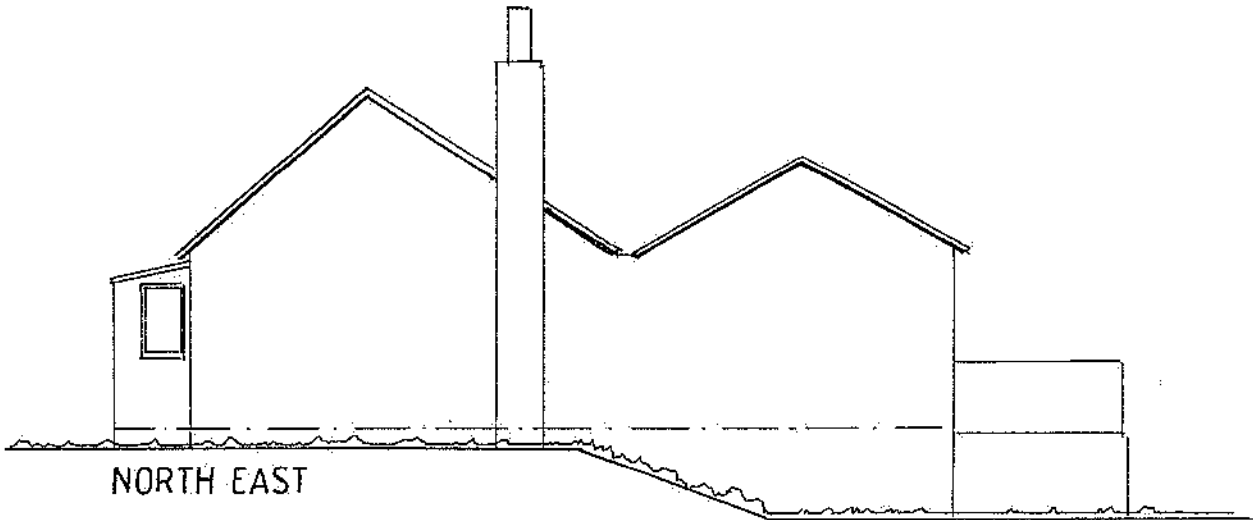

NORTH EAST

PROPOSED ROOF EXTENSION INCLUDING LOFT
CONVERSION TOGETHER WITH INTERNAL ALTERATIONS
AT: 154, WHITE DIRT LANE - CATHERINGTON
WATERLOOVILLE - P08 0TT.
EXISTING ELEVATIONS.
DRG. No. 12/20/WDL - 3.
SCALE: 1/100.
PAPER SIZE A4.
MEASUREMENTS TO BE TAKEN ON SITE FOR ACCURACY.