

NORTH-WEST (FRONT) ELEVATION




SOUTH-EAST (REAR) ELEVATION




SITE PLAN
1:200




SOUTH-WEST (SIDE) ELEVATION

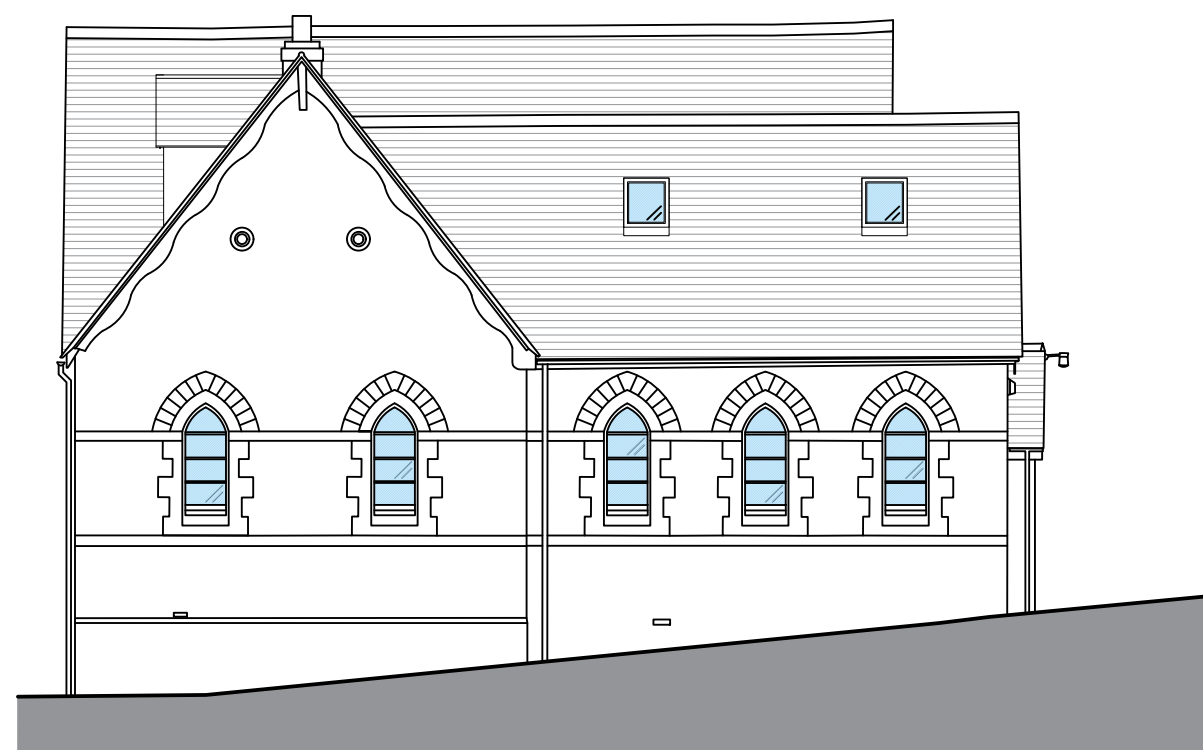


NORTH-EAST (SIDE) ELEVATION

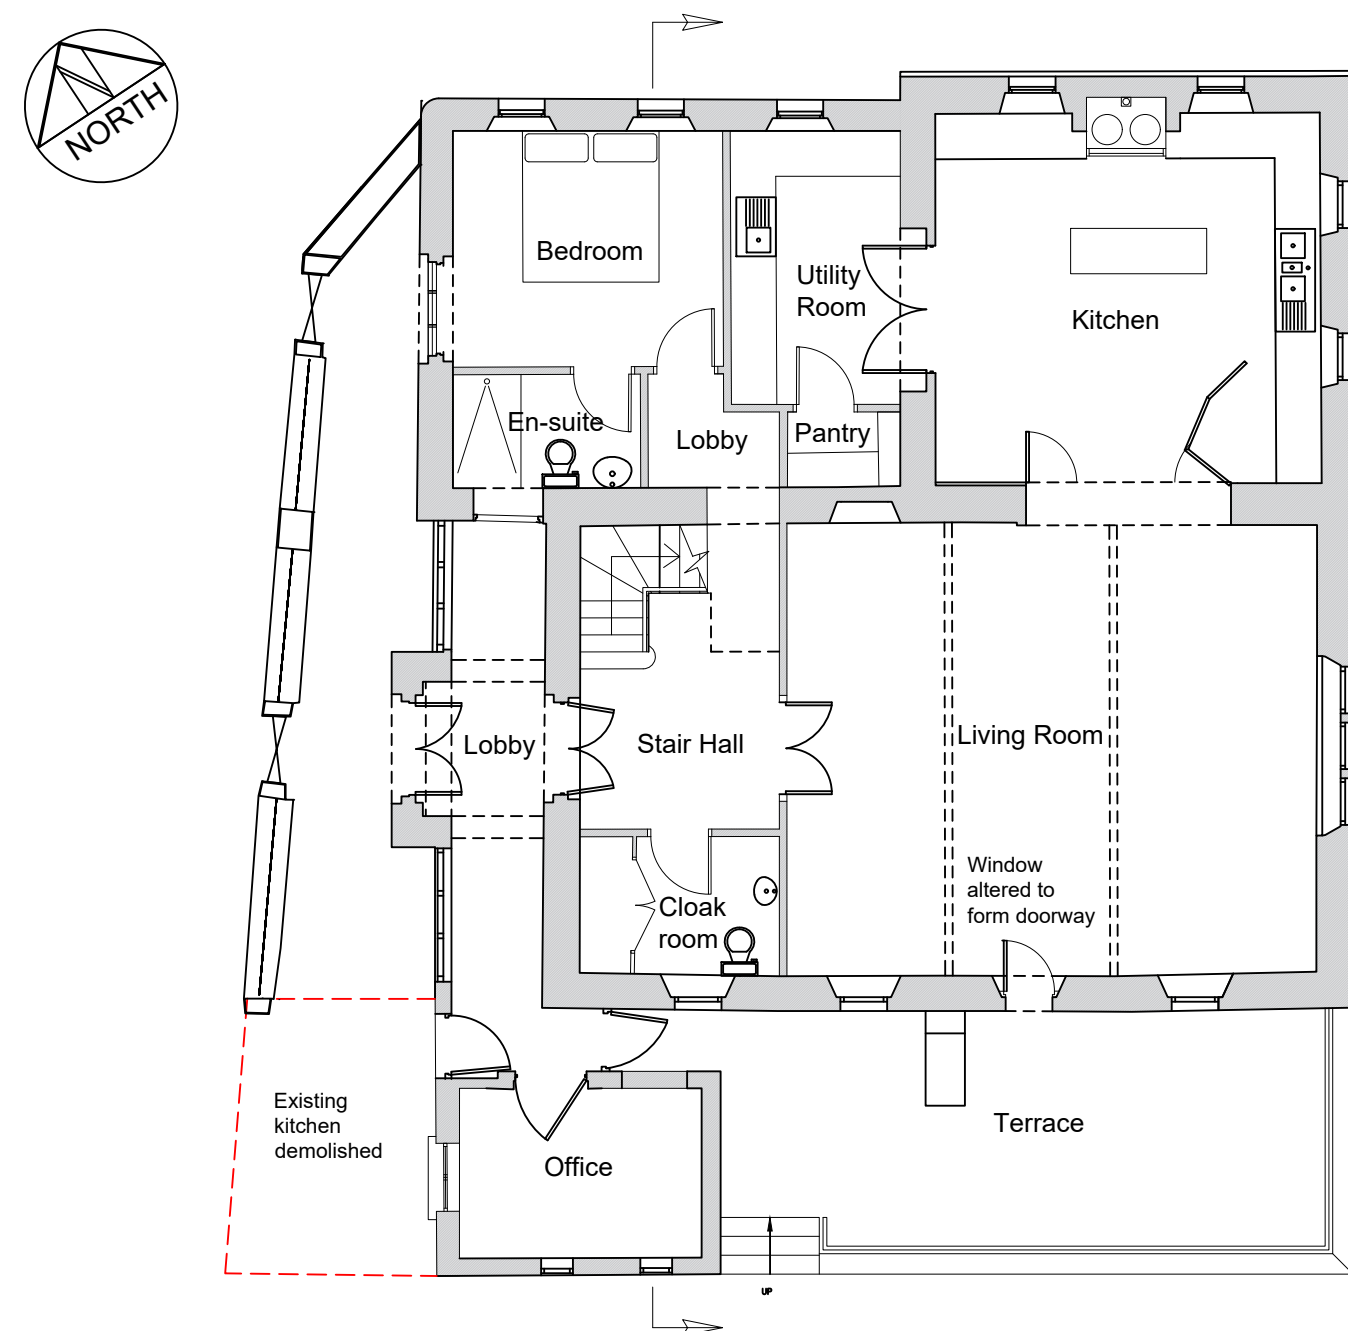


GROUND FLOOR PLAN

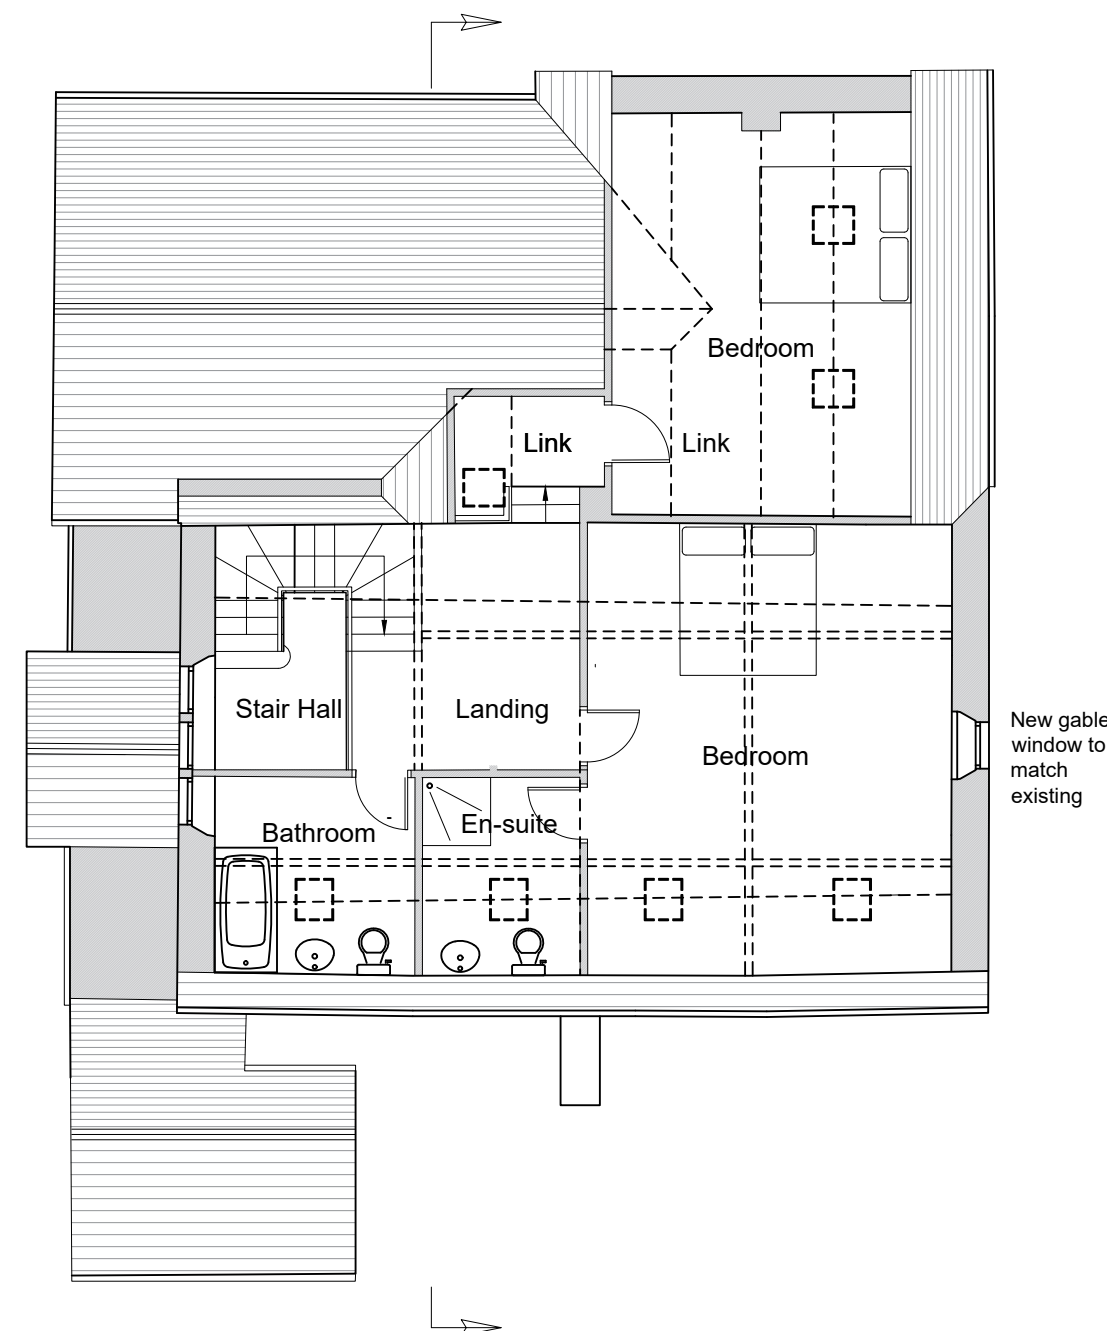

FIRST FLOOR PLAN

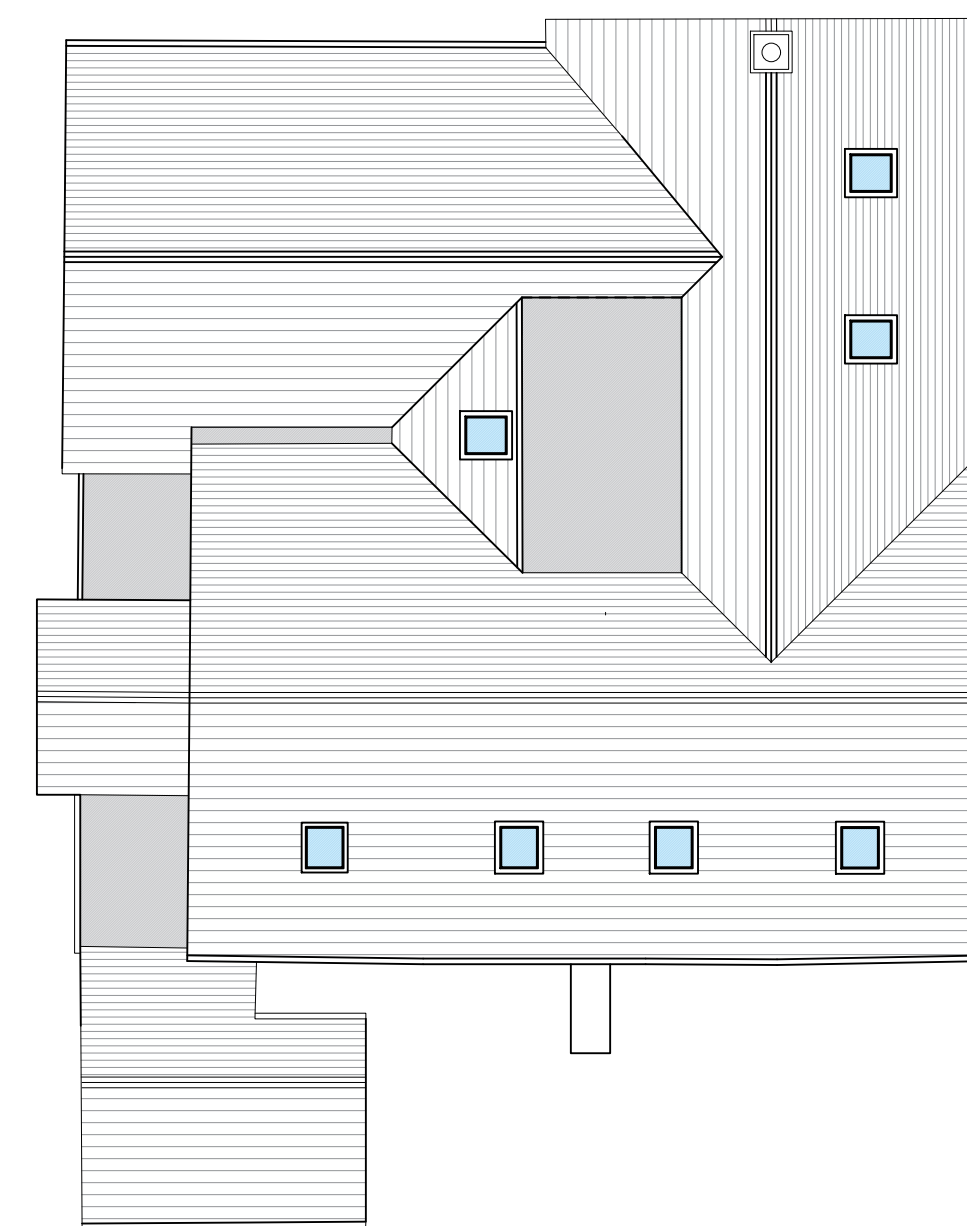

ROOF PLAN

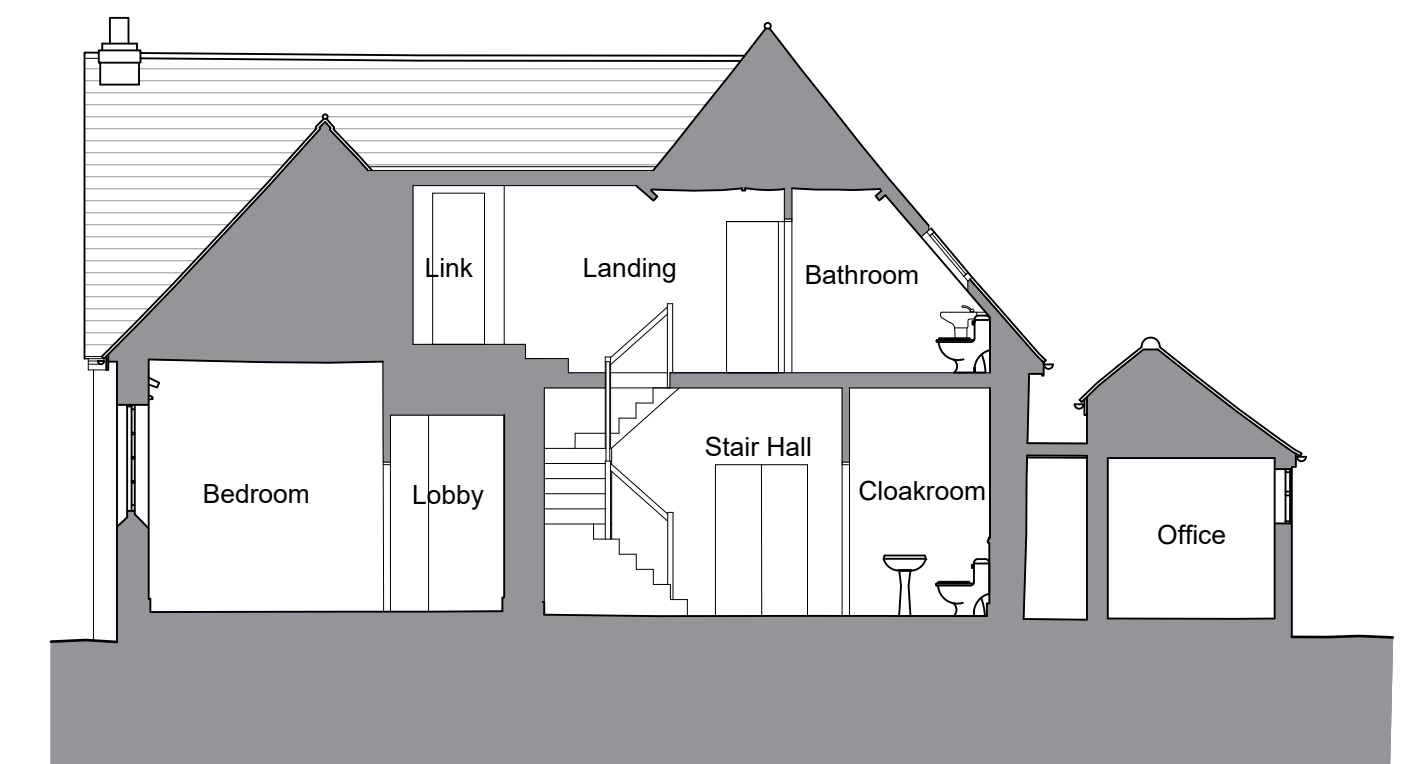

SECTION

REVISIONS		
A	Planning revisions	MJ 10th January 2021


ARNOLD BARTOSCH LTD
Chartered Surveyors
Historic Building Consultants



1 Bath Mews
Bath Parade
Cheltenham
Gloucestershire
GL53 7HL

T: 01242 522061
E: office@arnoldbartosch.co.uk

Job: Former Methodist Church, May Hill, Gloucester
Client: The Methodist Circuit of Gloucestershire
Drawing: Plans, Elevations & Section: Proposed
Scale: 1 :100 @ A1
Date: January 2021

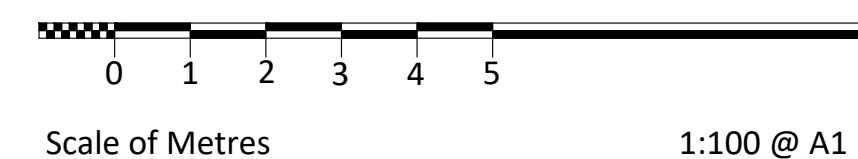

PLAN AND ELEVATIONS: PROPOSED FORMER METHODIST CHURCH, MAY HILL, GLOUCESTER

3003_02_A