





WEST ELEVATION




EAST ELEVATION

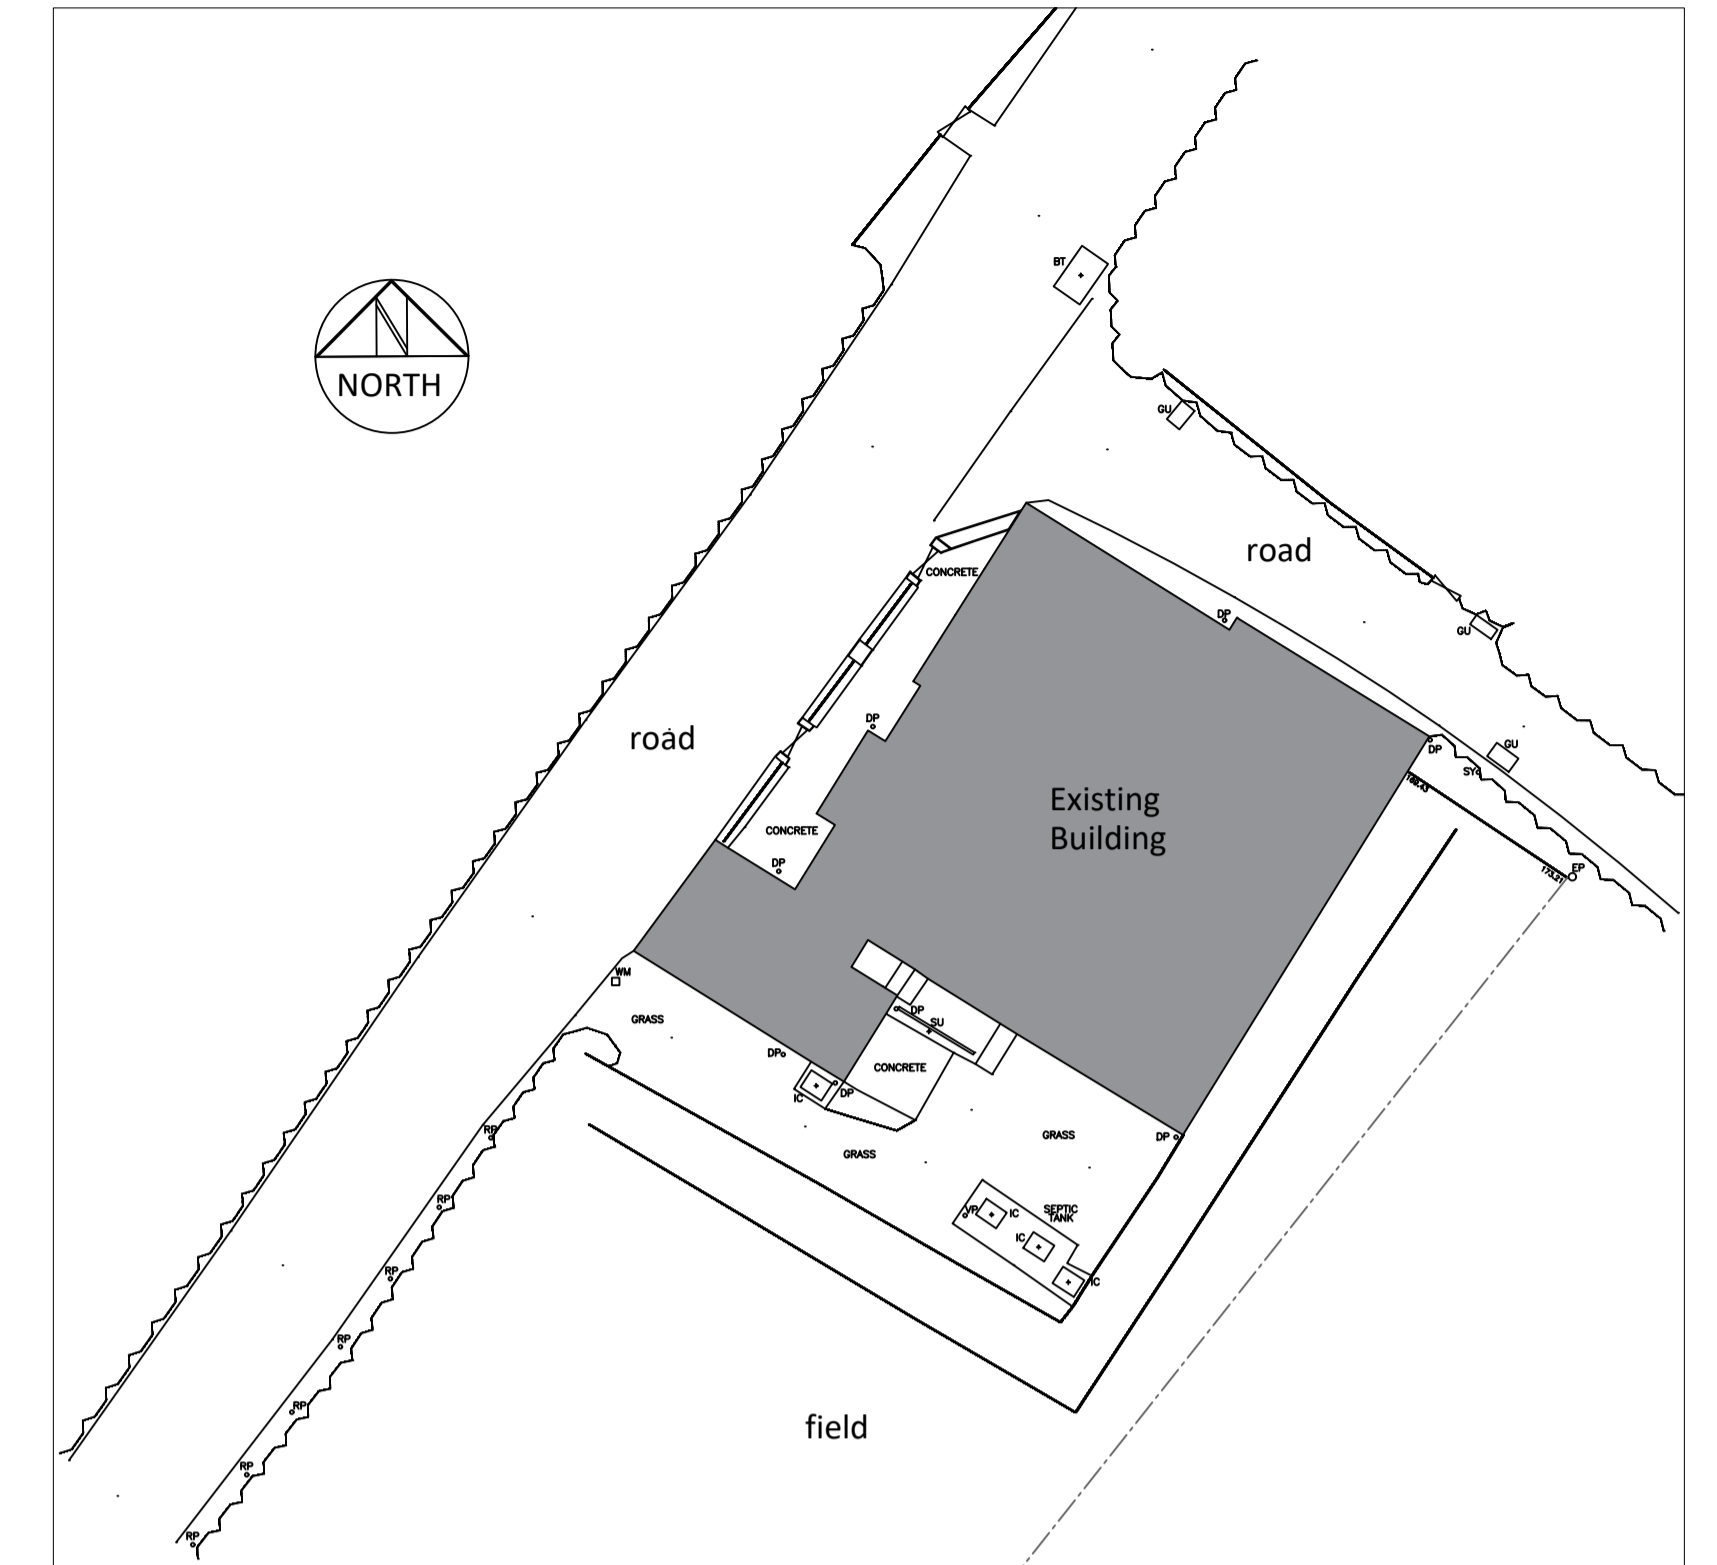


SITE PLAN
1:200

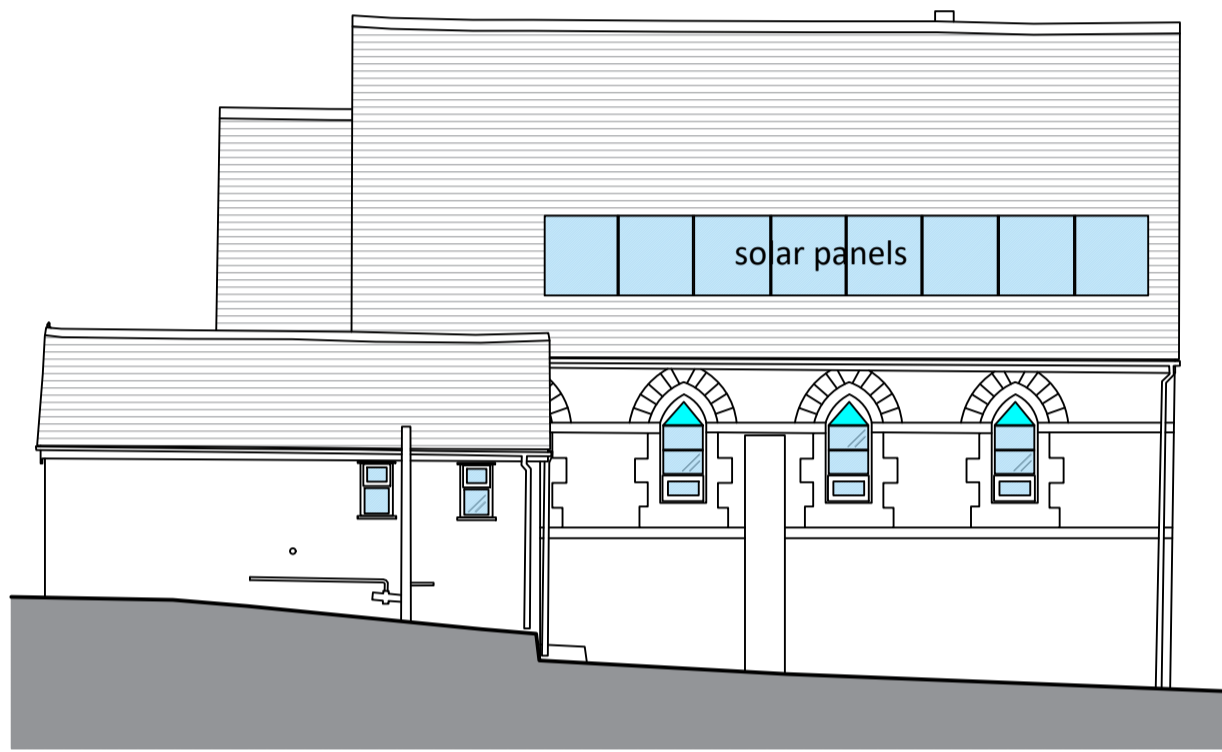


SOUTH ELEVATION

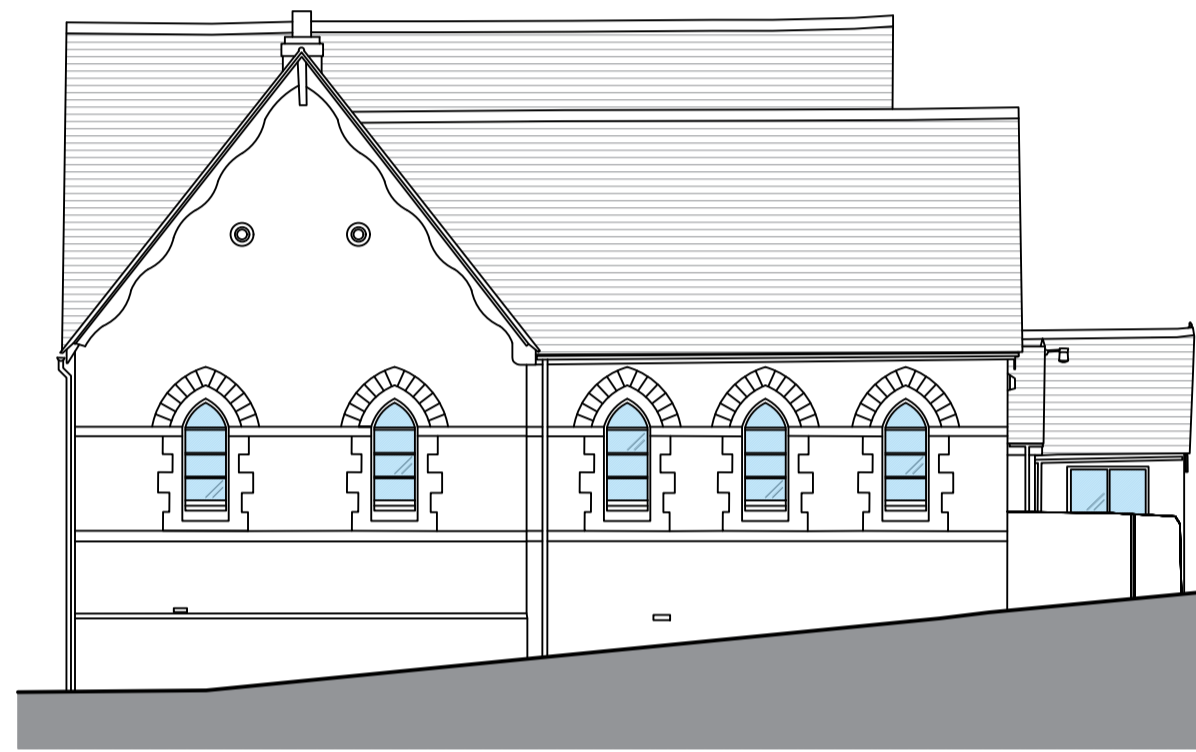


NORTH ELEVATION

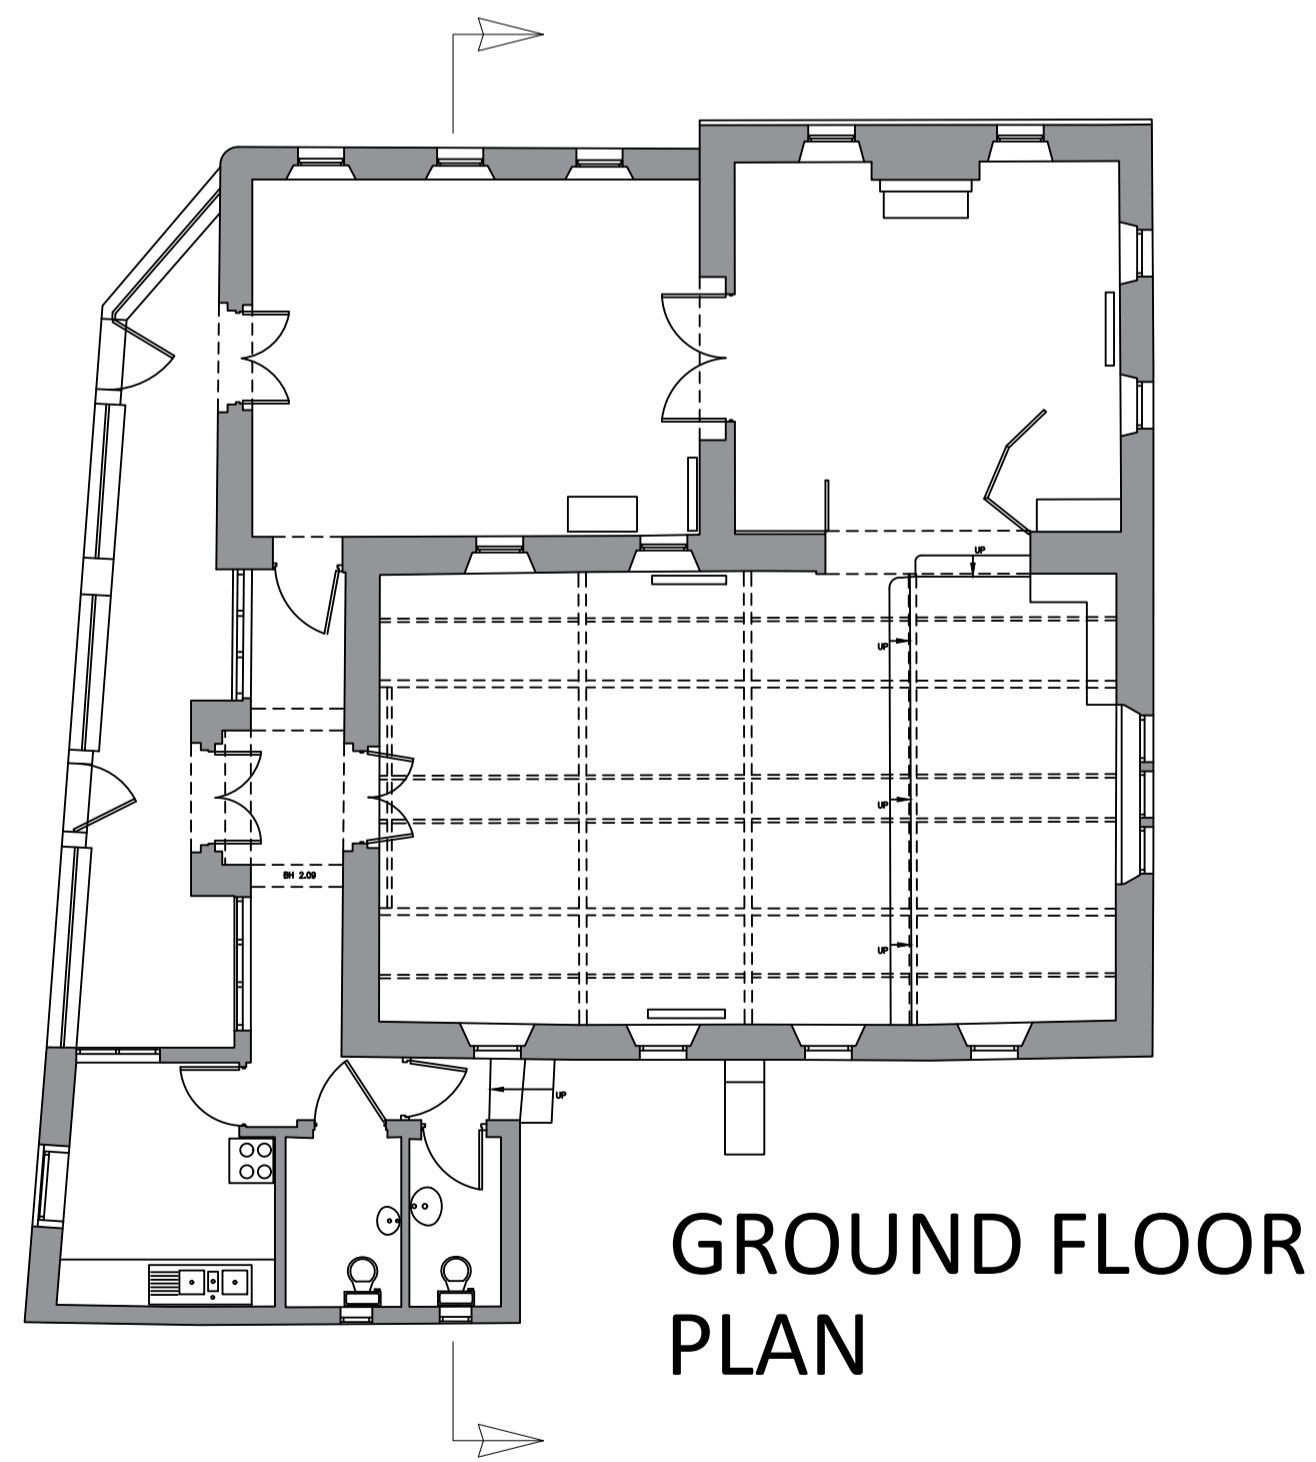

GROUND FLOOR
PLAN

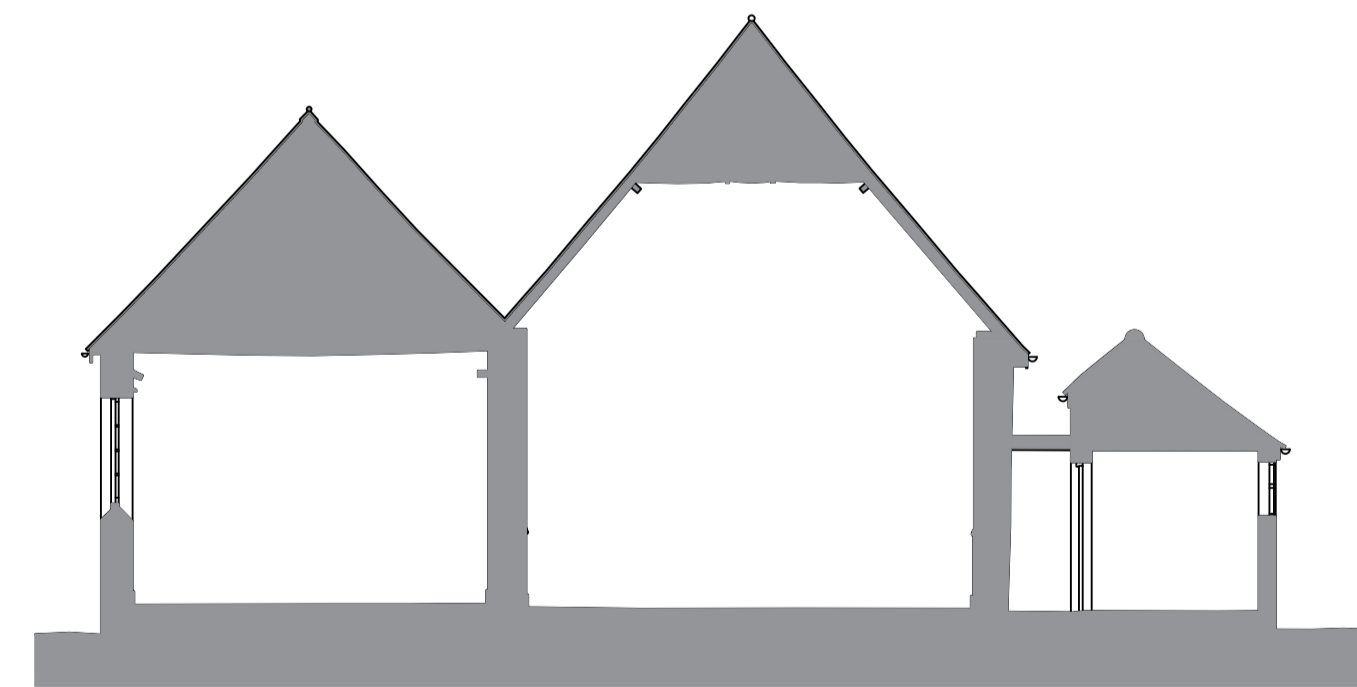

SECTION

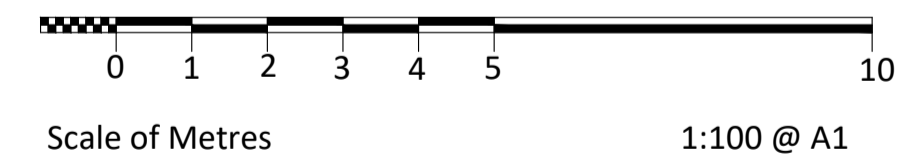

PLAN AND ELEVATIONS: EXISTING FORMER METHODIST CHURCH, MAY HILL, GLOUCESTER

ARNOLD BARTOSCH LTD
Chartered Surveyors
Historic Building Consultants



1 Bath Mews
Bath Parade
Cheltenham
Gloucestershire
GL53 7HL

T: 01242 522061
E: office@arnoldbartosch.co.uk

Job: Former Methodist Church, May Hill, Gloucester
Client: The Methodist Circuit of Gloucestershire
Drawing: Plans, Elevations & Section: Existing
Scale: 1 :100 @ A1
Date: July 2020

3003_01