







VIEW FROM RICHMOND ROAD



PHOTOS OF THE REAR OF 141 RICHMOND ROAD

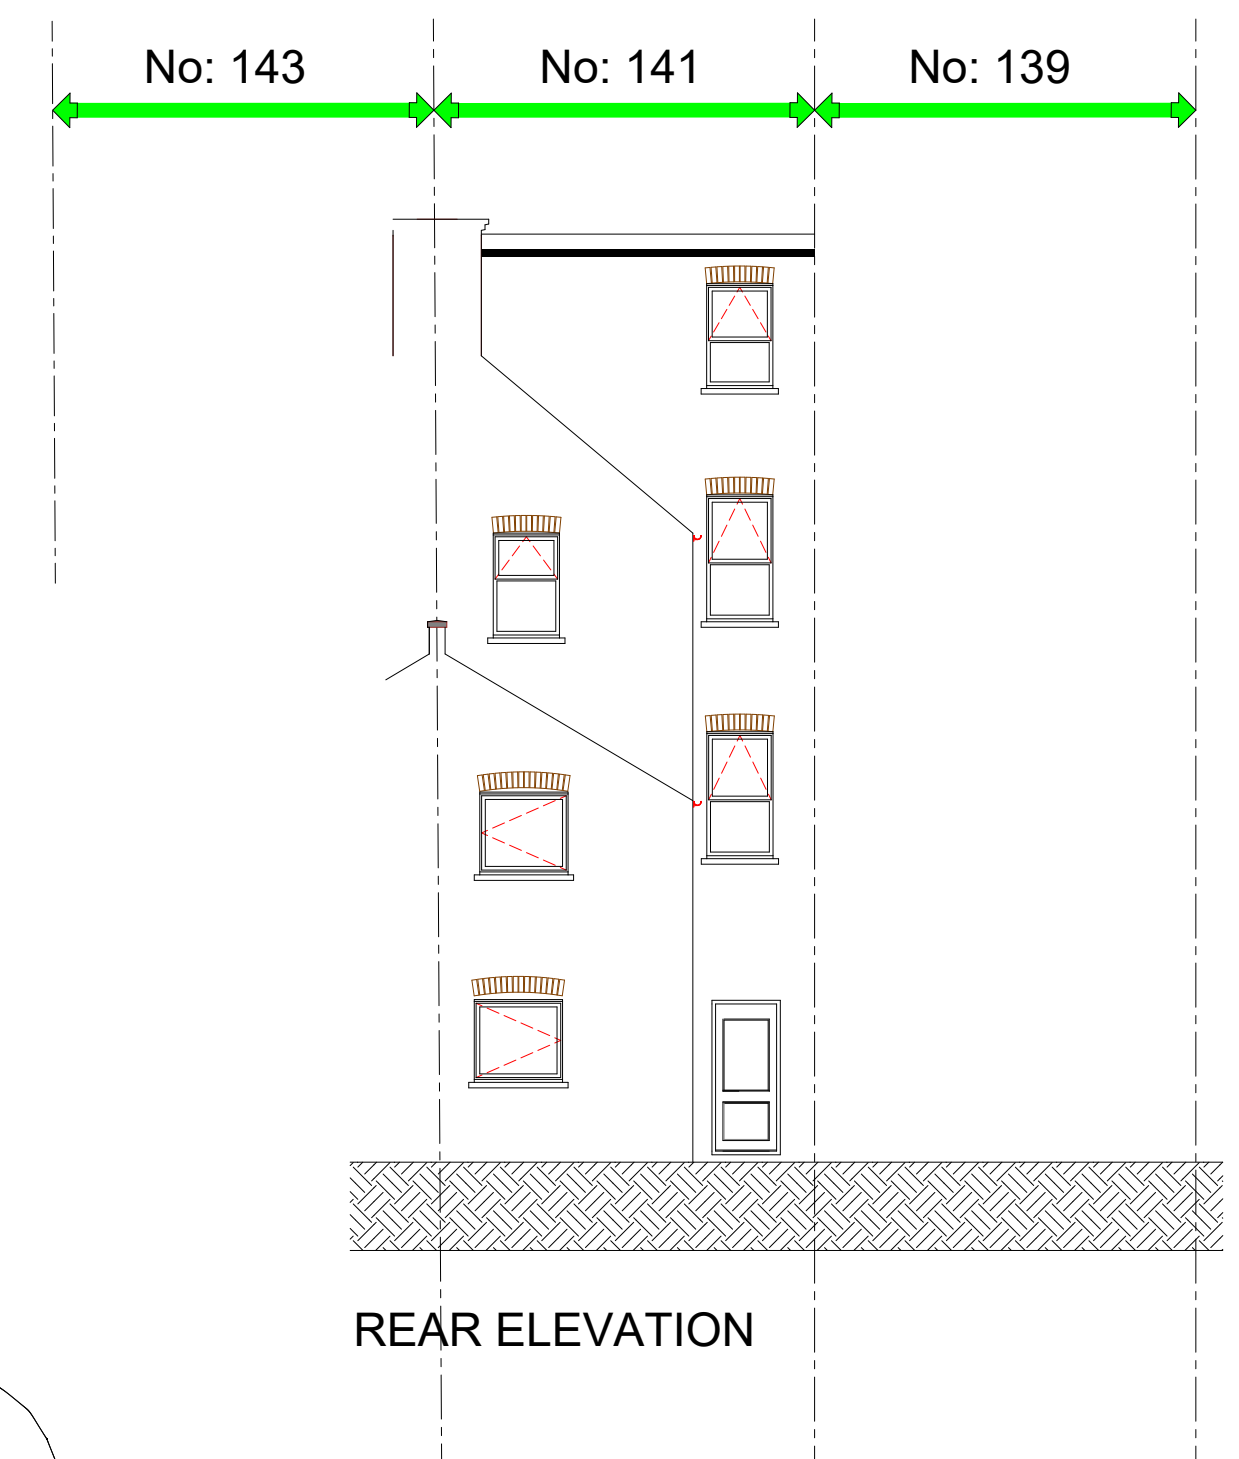

REAR ELEVATION

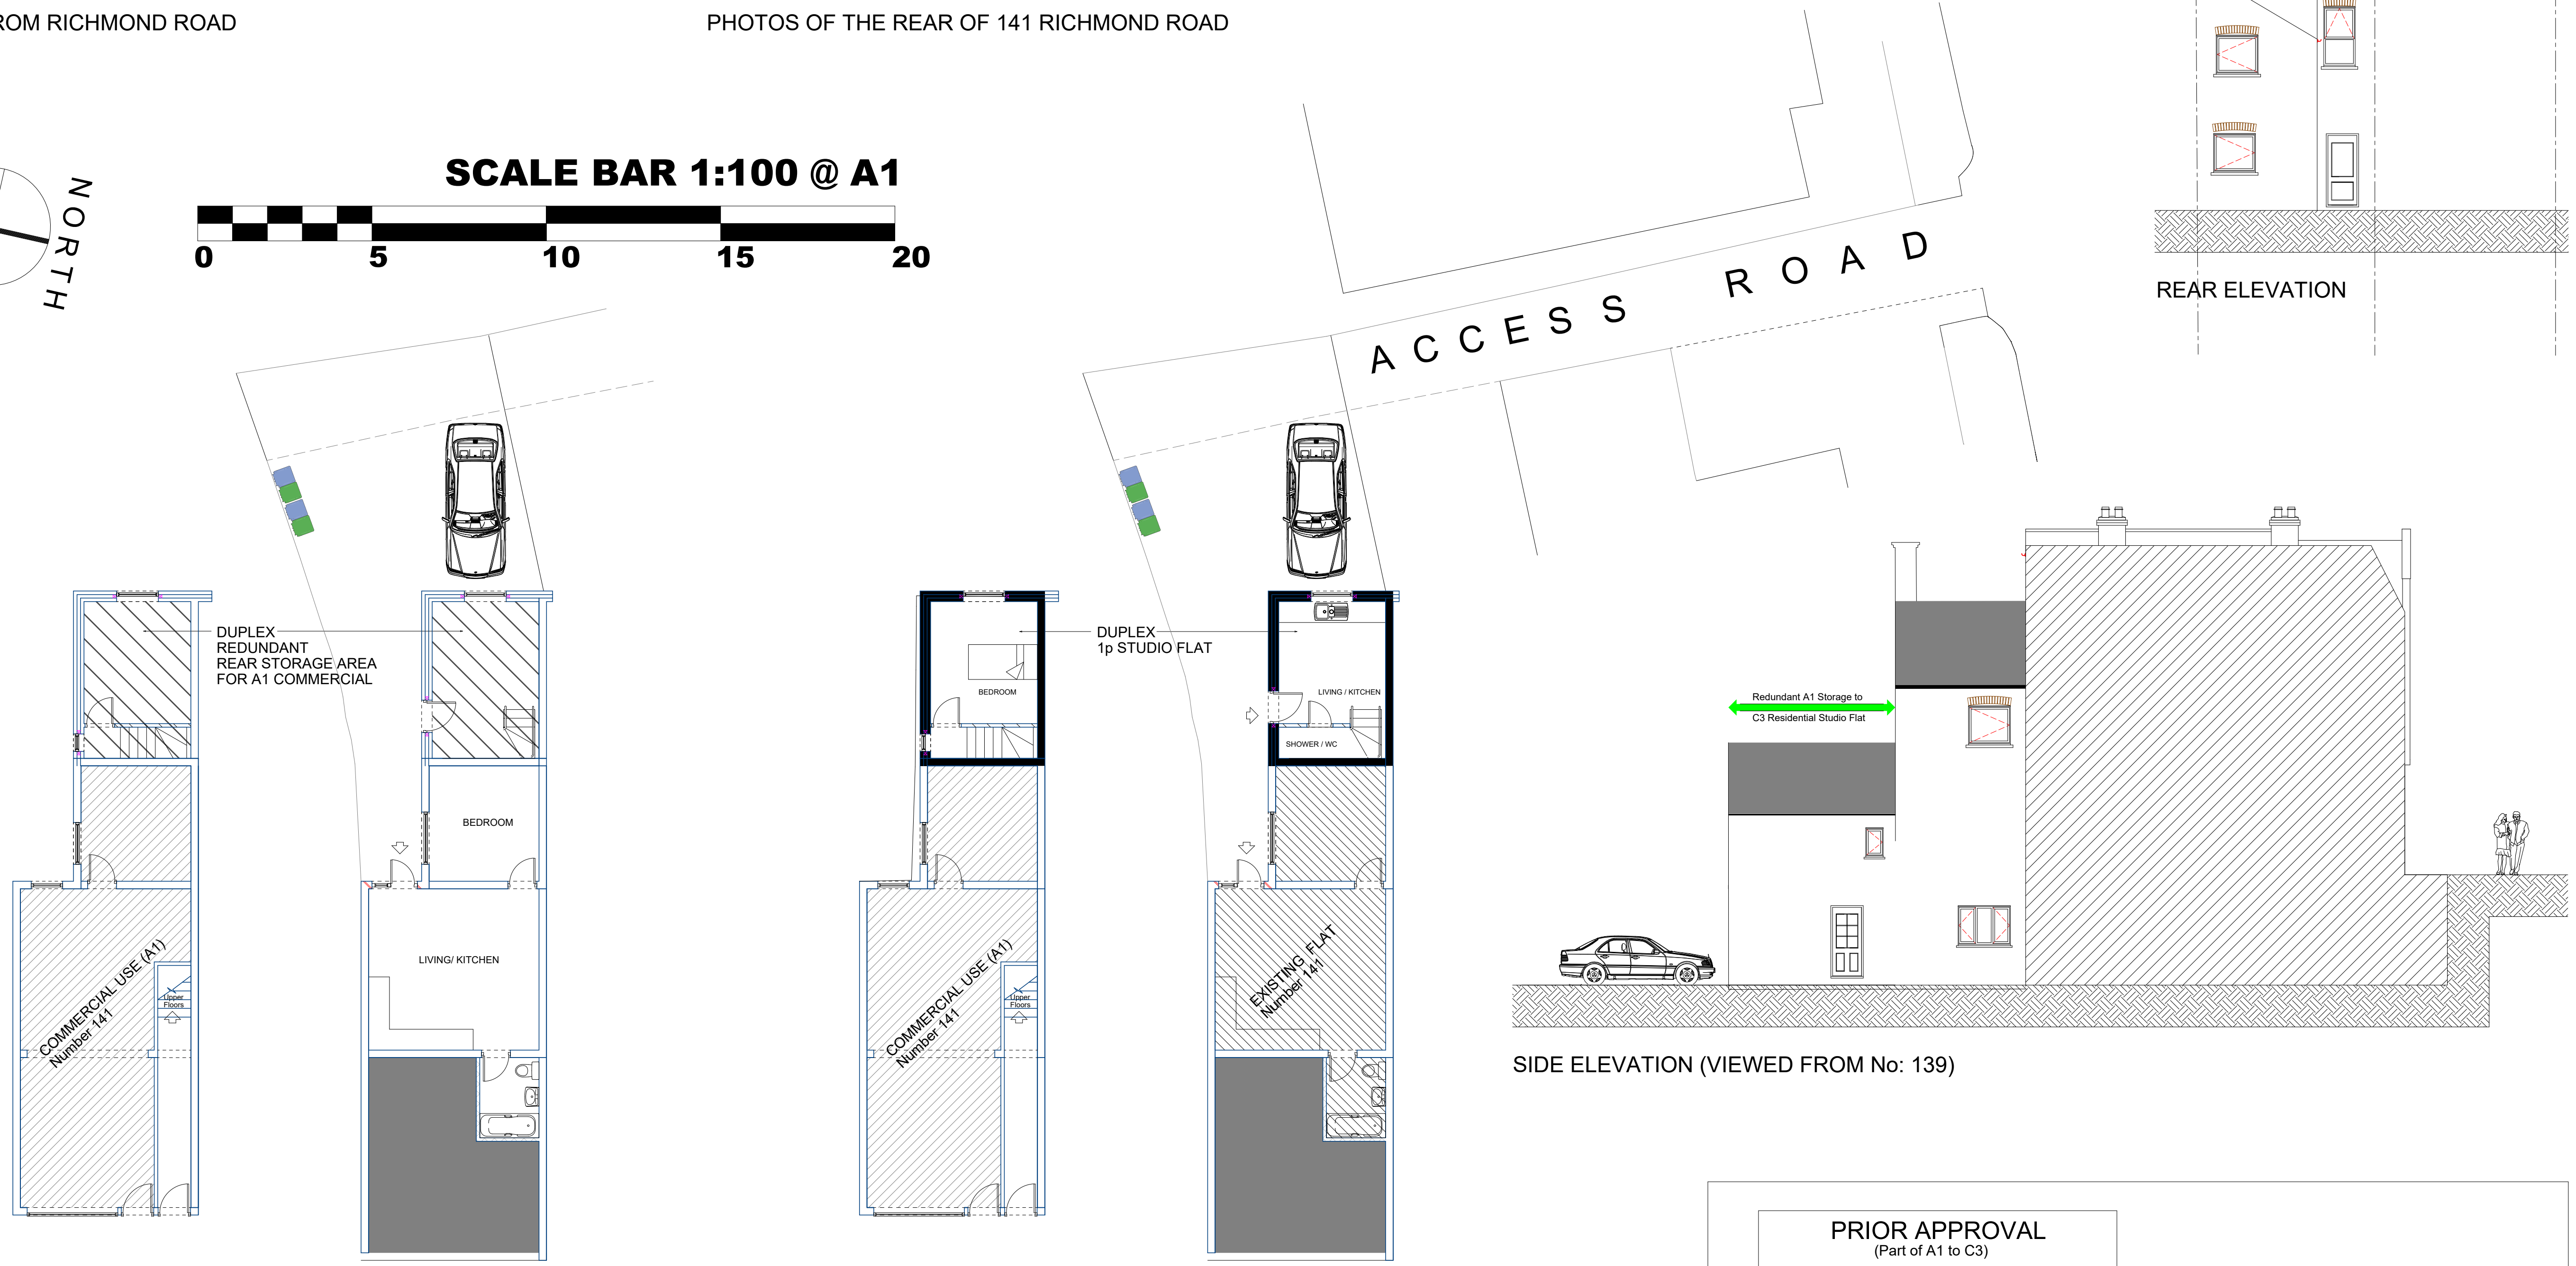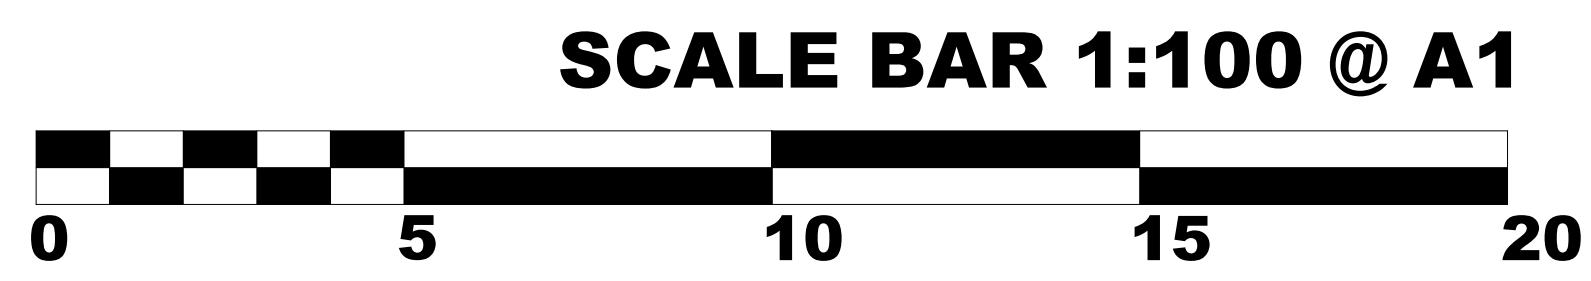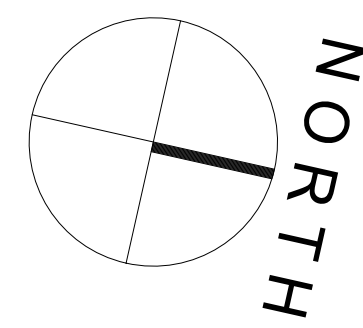

UPPER GROUND FLOOR AS EXISTING

LOWER GROUND FLOOR AS EXISTING

UPPER GROUND FLOOR SHOWING CHANGE OF USE OF (A1) STOREROOM TO (C3)

LOWER GROUND FLOOR SHOWING CHANGE OF USE OF (A1) STOREROOM TO (C3)

SIDE ELEVATION (VIEWED FROM No: 139)

**PRIOR APPROVAL**  
(Part of A1 to C3)

Project  
Conversion of surplus A1 storage area to C3 Residential  
REAR OF 141 RICHMOND ROAD  
KINGSTON UPON THAMES  
KT2 5BZ

Drawing Title  
ALL IN ONE DRAWING

Drawing No.  
**PA.030.01**

Date  
DECEMBER 2020

Scale  
1:100

Page Size - A1

5000 mm