

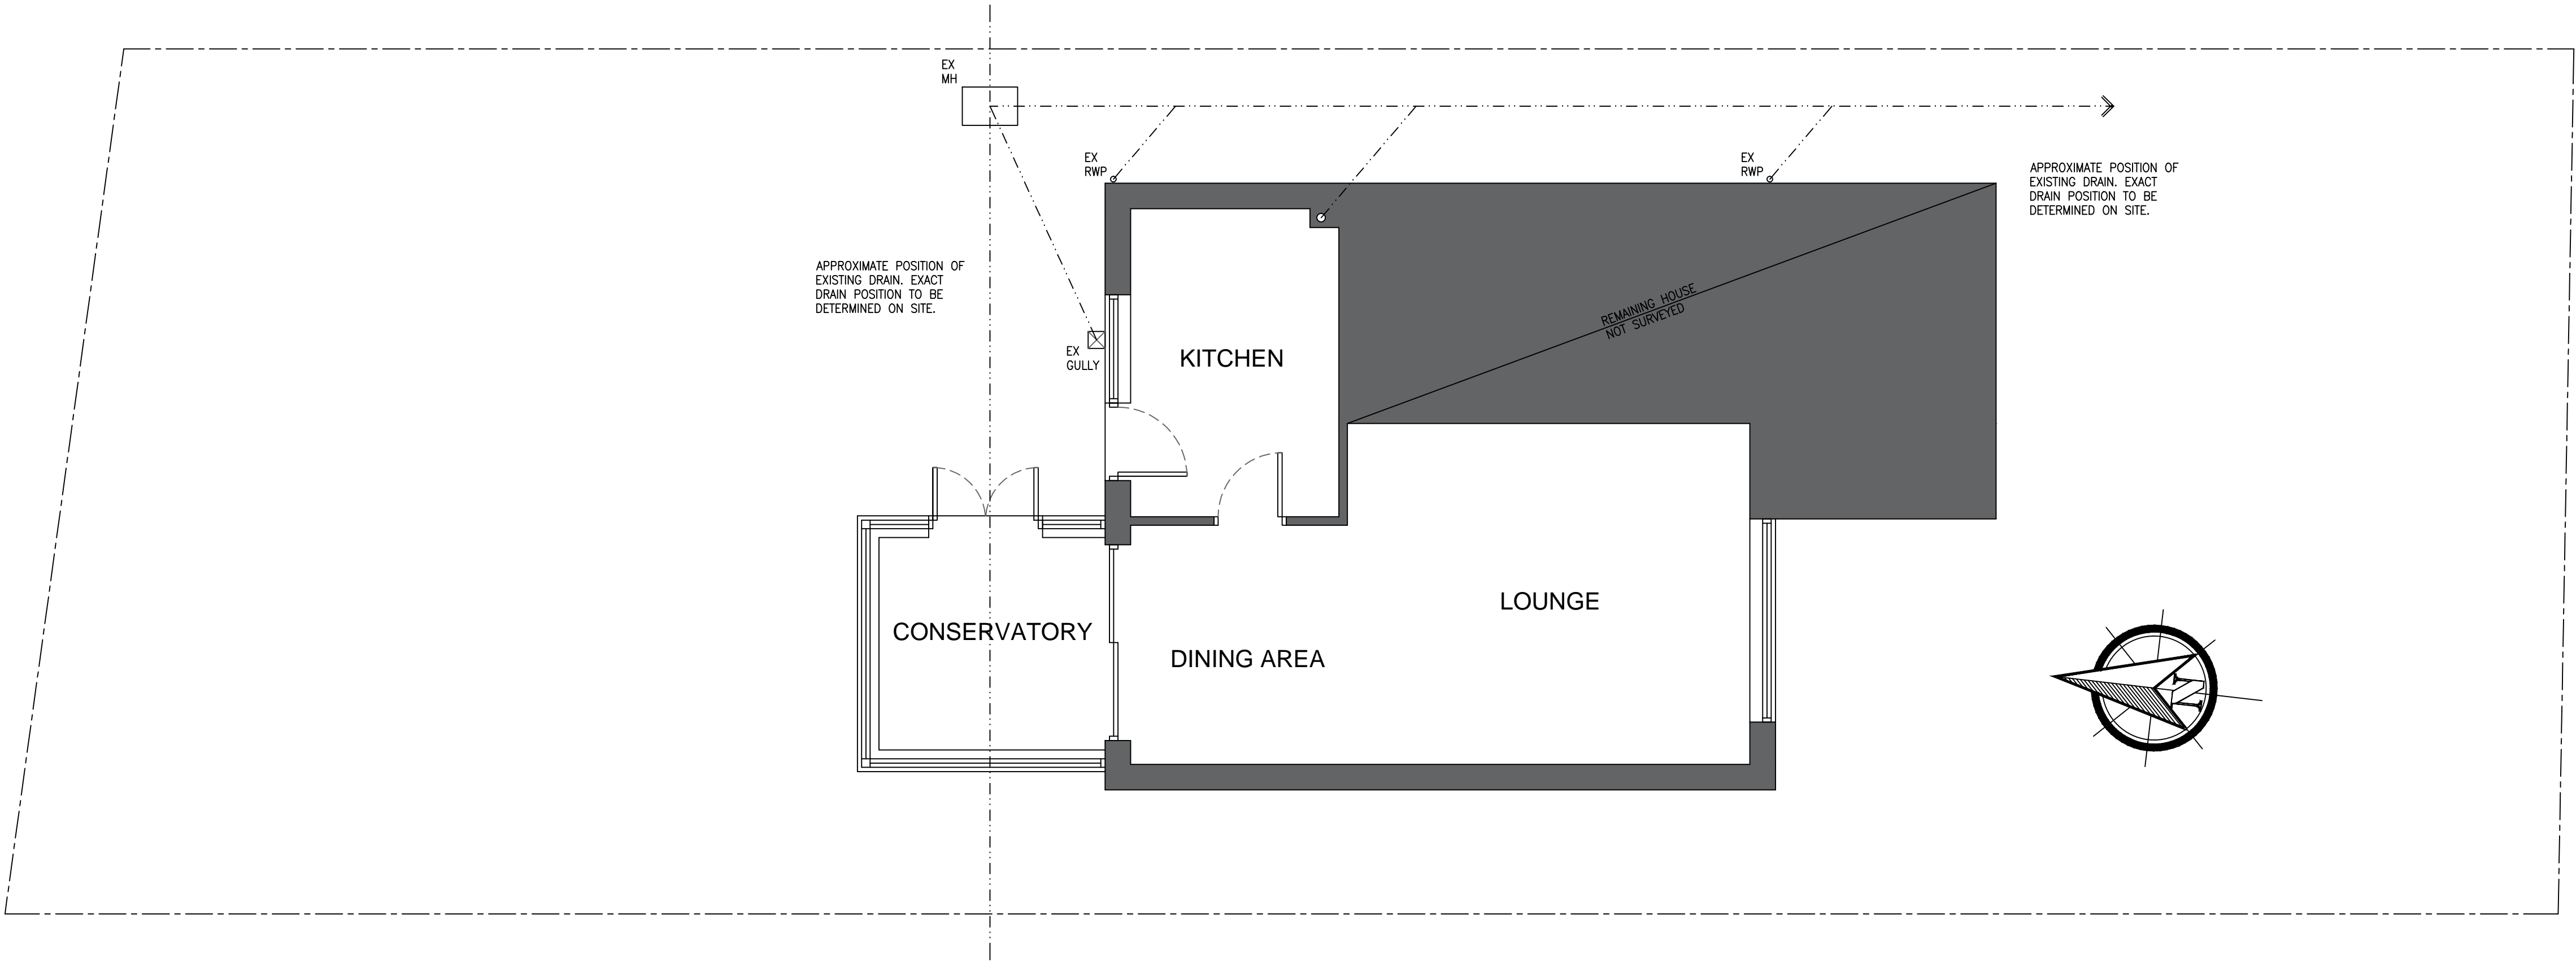


EXISTING & PROPOSED PLANS

 

1:50 EXISTING GROUND FLOOR PLAN

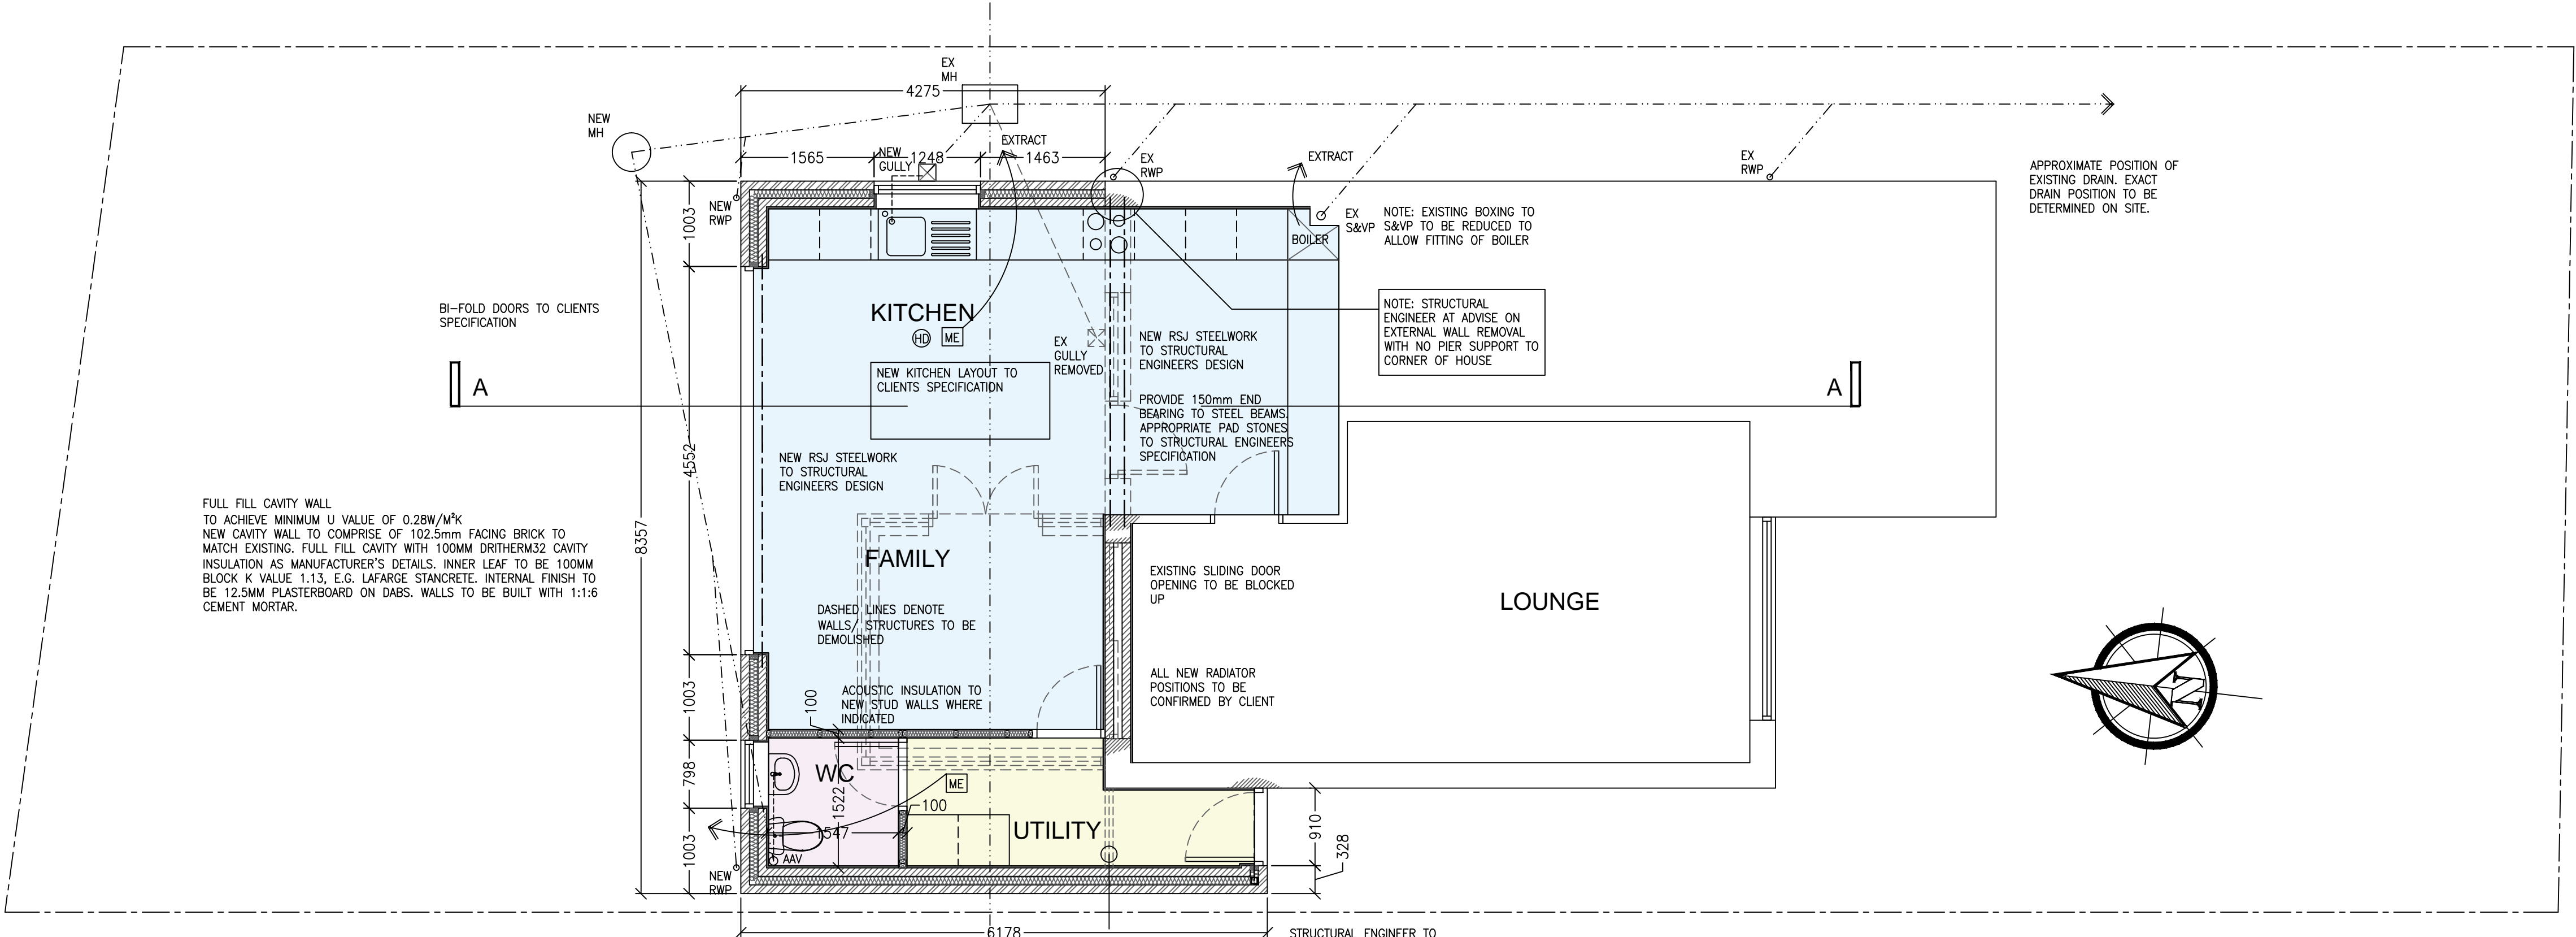

1:50 PROPOSED GROUND FLOOR PLAN

PROPOSED REAR & SIDE EXTENSION  
16a LARKHOLME PARADE, FLEETWOOD FOR MR & MRS THOMPSON

THIS DRAWING AND ITS CONTENTS ARE AND REMAIN THE COPYRIGHT OF LINDSAY F ORAM CHARTERED ARCHITECT LIMITED. DO NOT SCALE. IF IN DOUBT SEEK CLARIFICATION.

Lindsay F Oram BA(Hons), BArch, ARB, RIBA  
Chartered Architect  
FYCreatives  
154-158 Church Street  
Blackpool  
Lancashire  
FY1 3PS  
T: 017479 194983  
oramarchitect@gmail.com

CLIENT  
MR & MRS THOMPSON

PROJECT  
PROPOSED REAR & SIDE EXTENSION  
16a LARKHOLME PARADE  
FLEETWOOD  
LANCASHIRE

DRAWING TITLE  
EXISTING & PROPOSED PLANS  
DATE  
DEC 20  
DRAWN  
LFO  
SCALE & A1  
1:50@A1  
DRAWING NUMBER  
452-01  
REV  
-

<input type="checkbox"/> PRE-TENDER ISSUE	<input type="checkbox"/> CONSTRUCTION ISSUE
<input type="checkbox"/> TENDER ISSUE	<input type="checkbox"/> AS-BUILT DRAWINGS