



EXISTING ELEVATIONS & SITE PLAN




1:50 EXISTING REAR ELEVATION

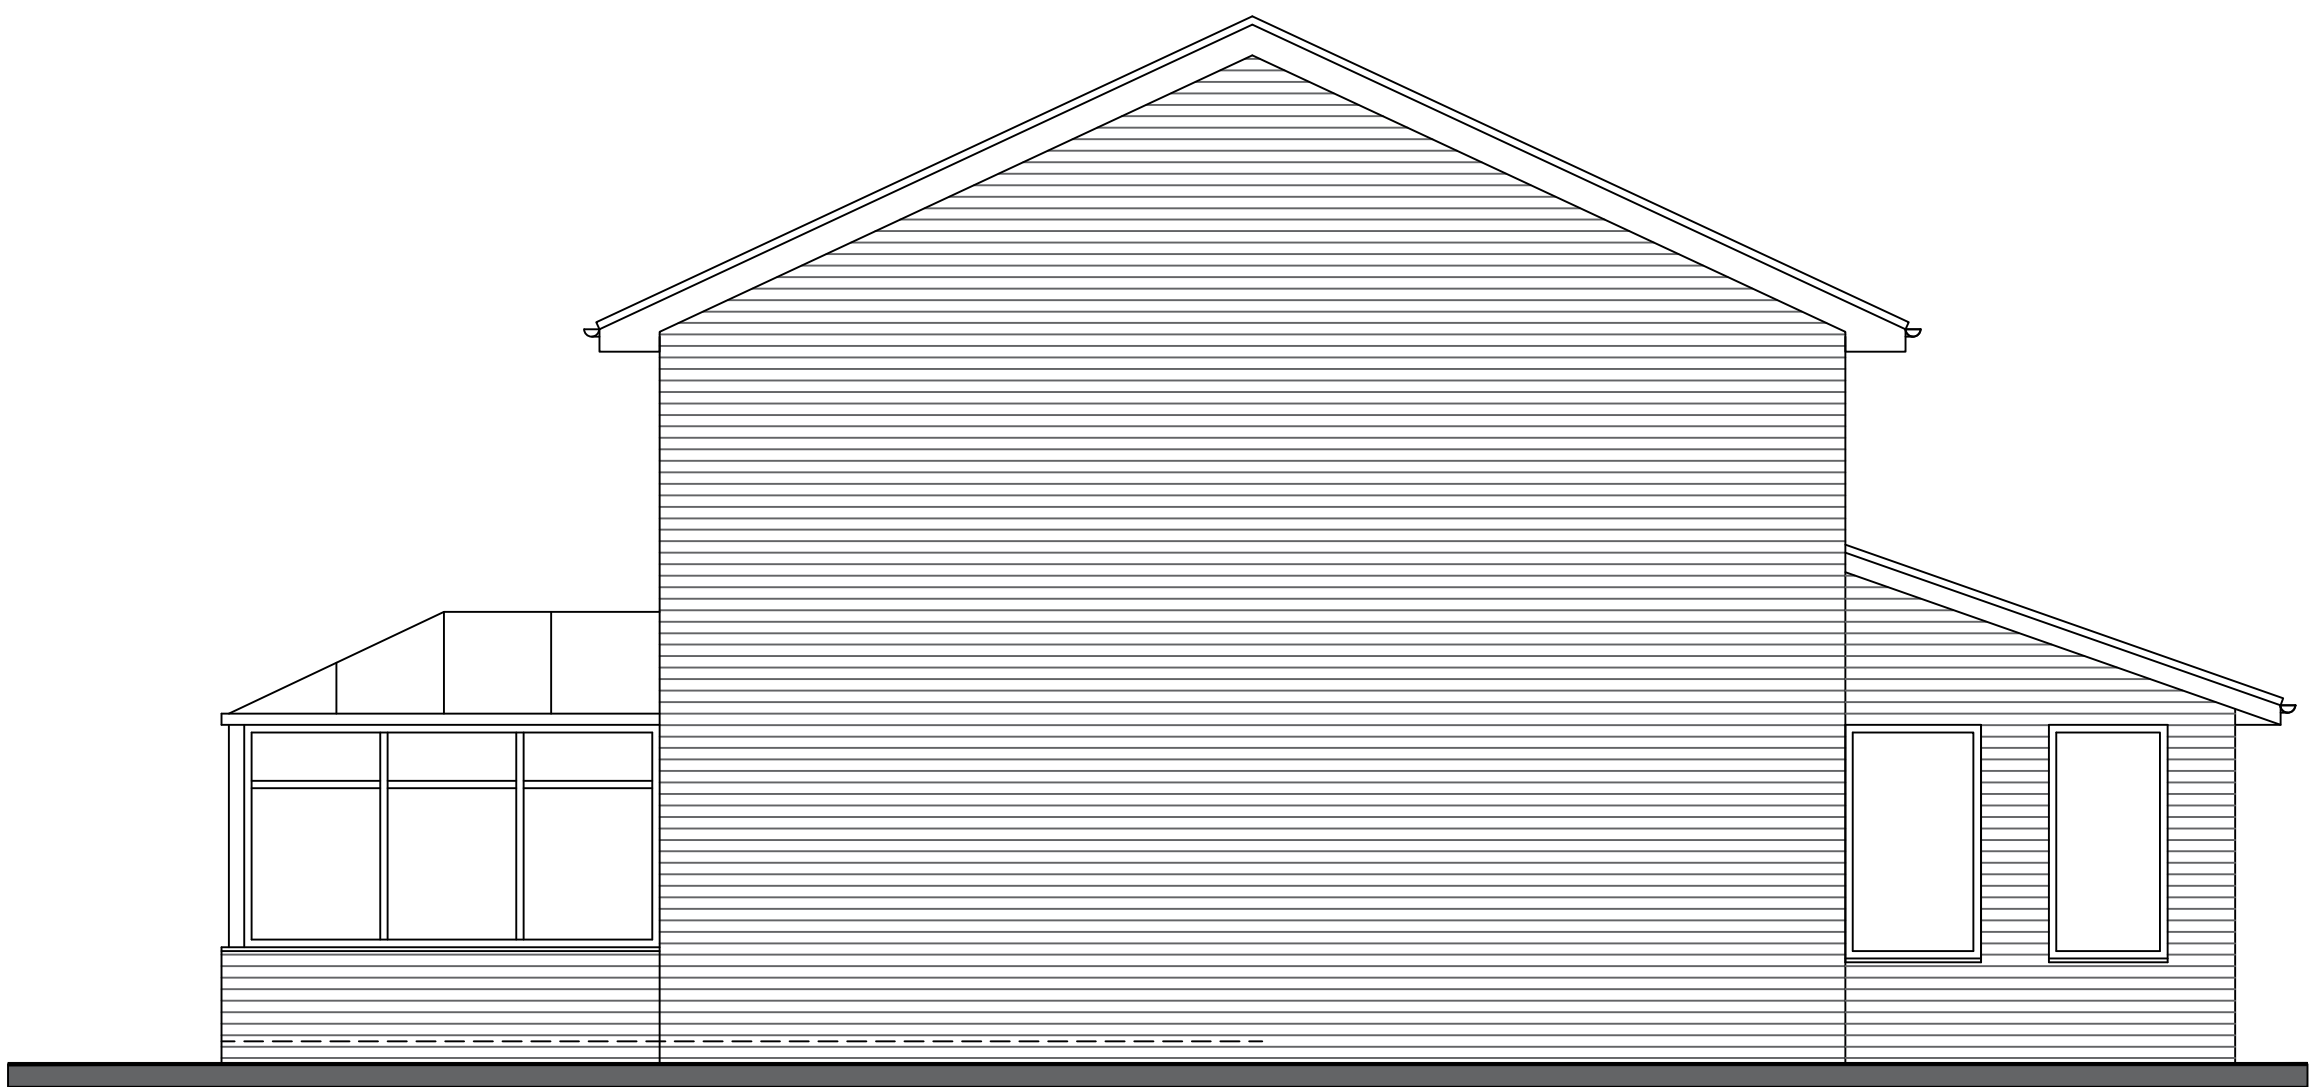

1:50 EXISTING SIDE ELEVATION (To No.18 Larkholme Parade)


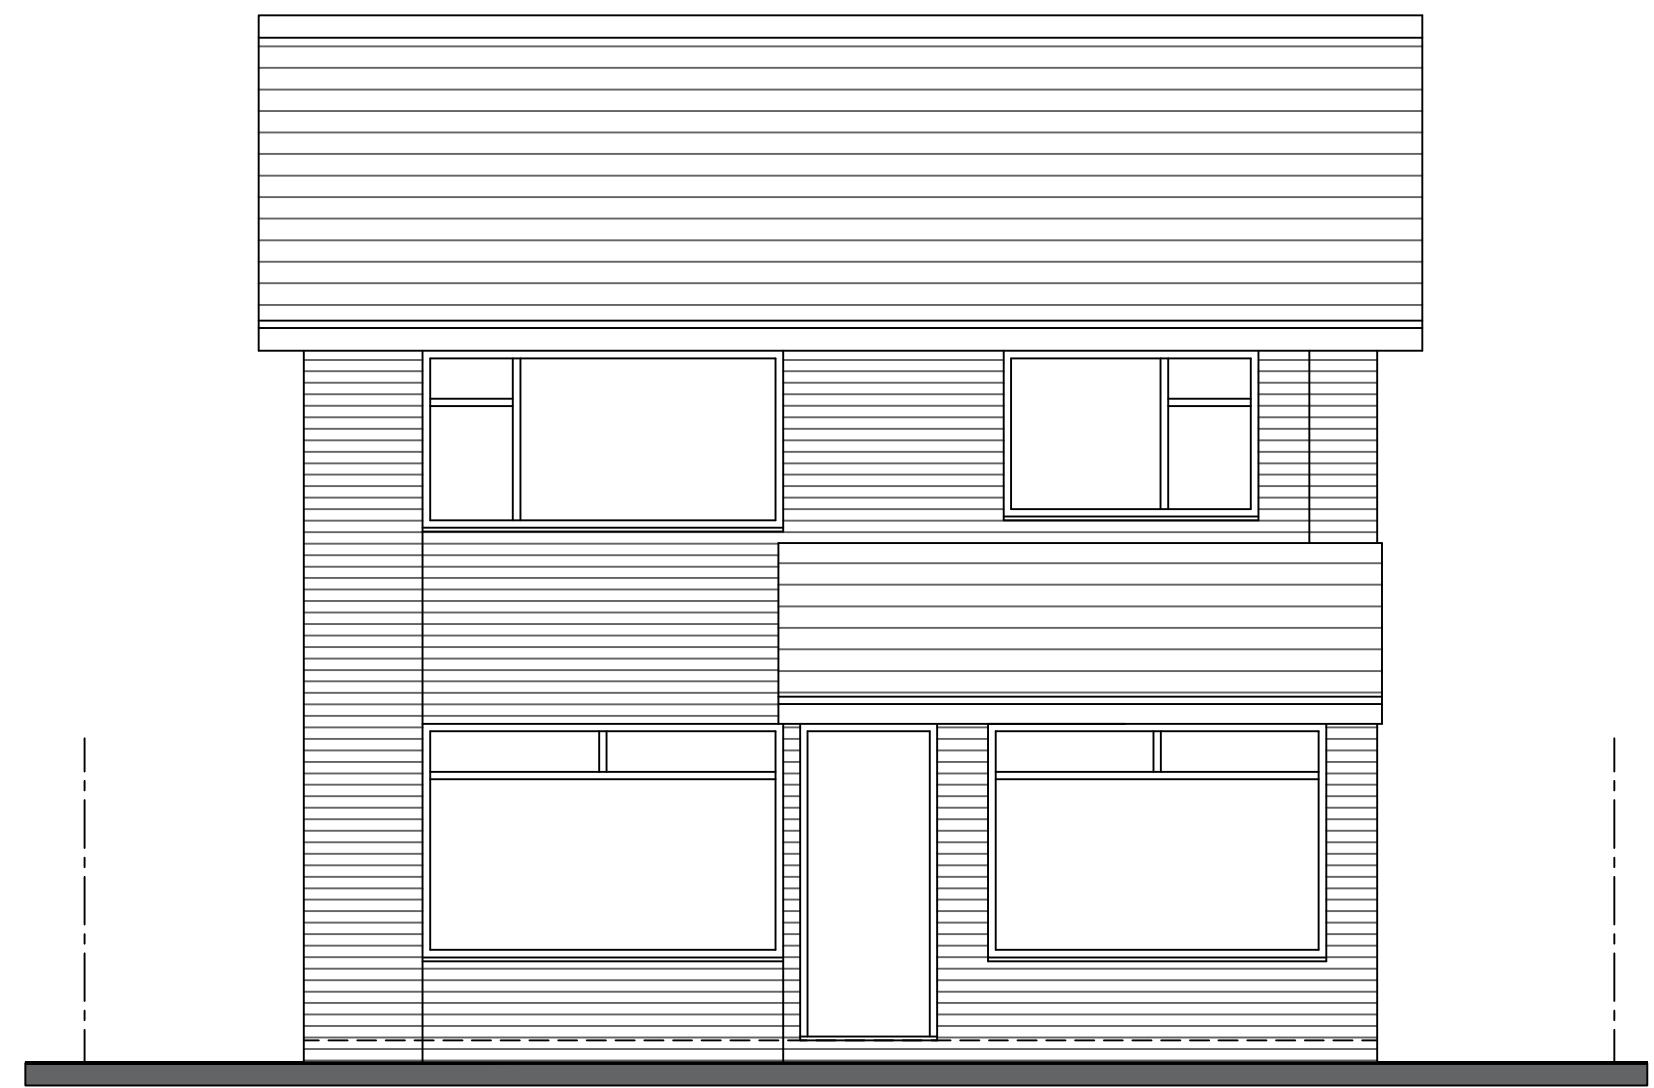


1:50 EXISTING FRONT ELEVATION

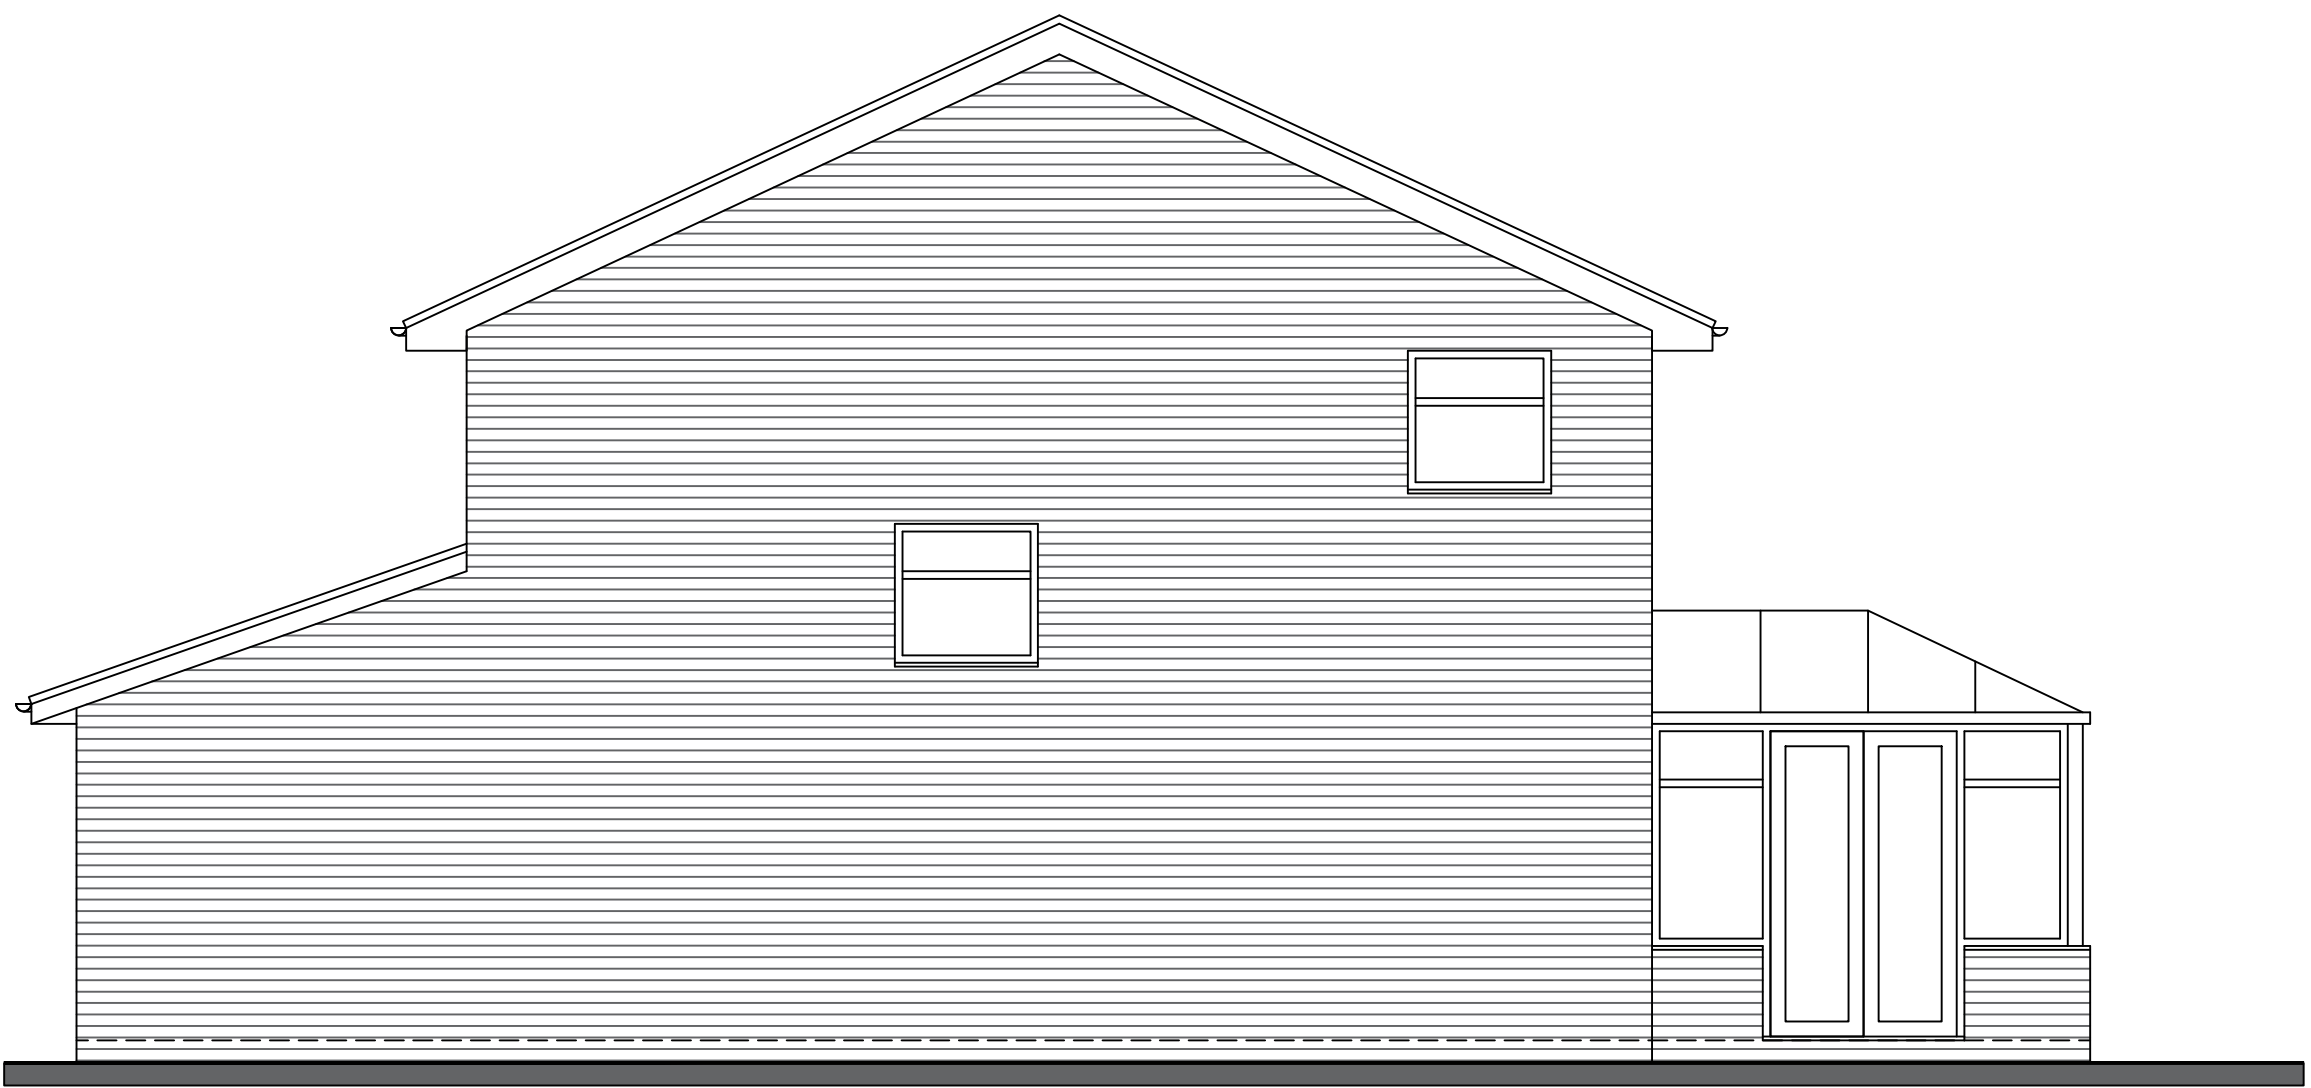

1:50 EXISTING SIDE ELEVATION (To No.16 Larkholme Parade)

1:200
4m 0 4m 8m 12m 16m 20m

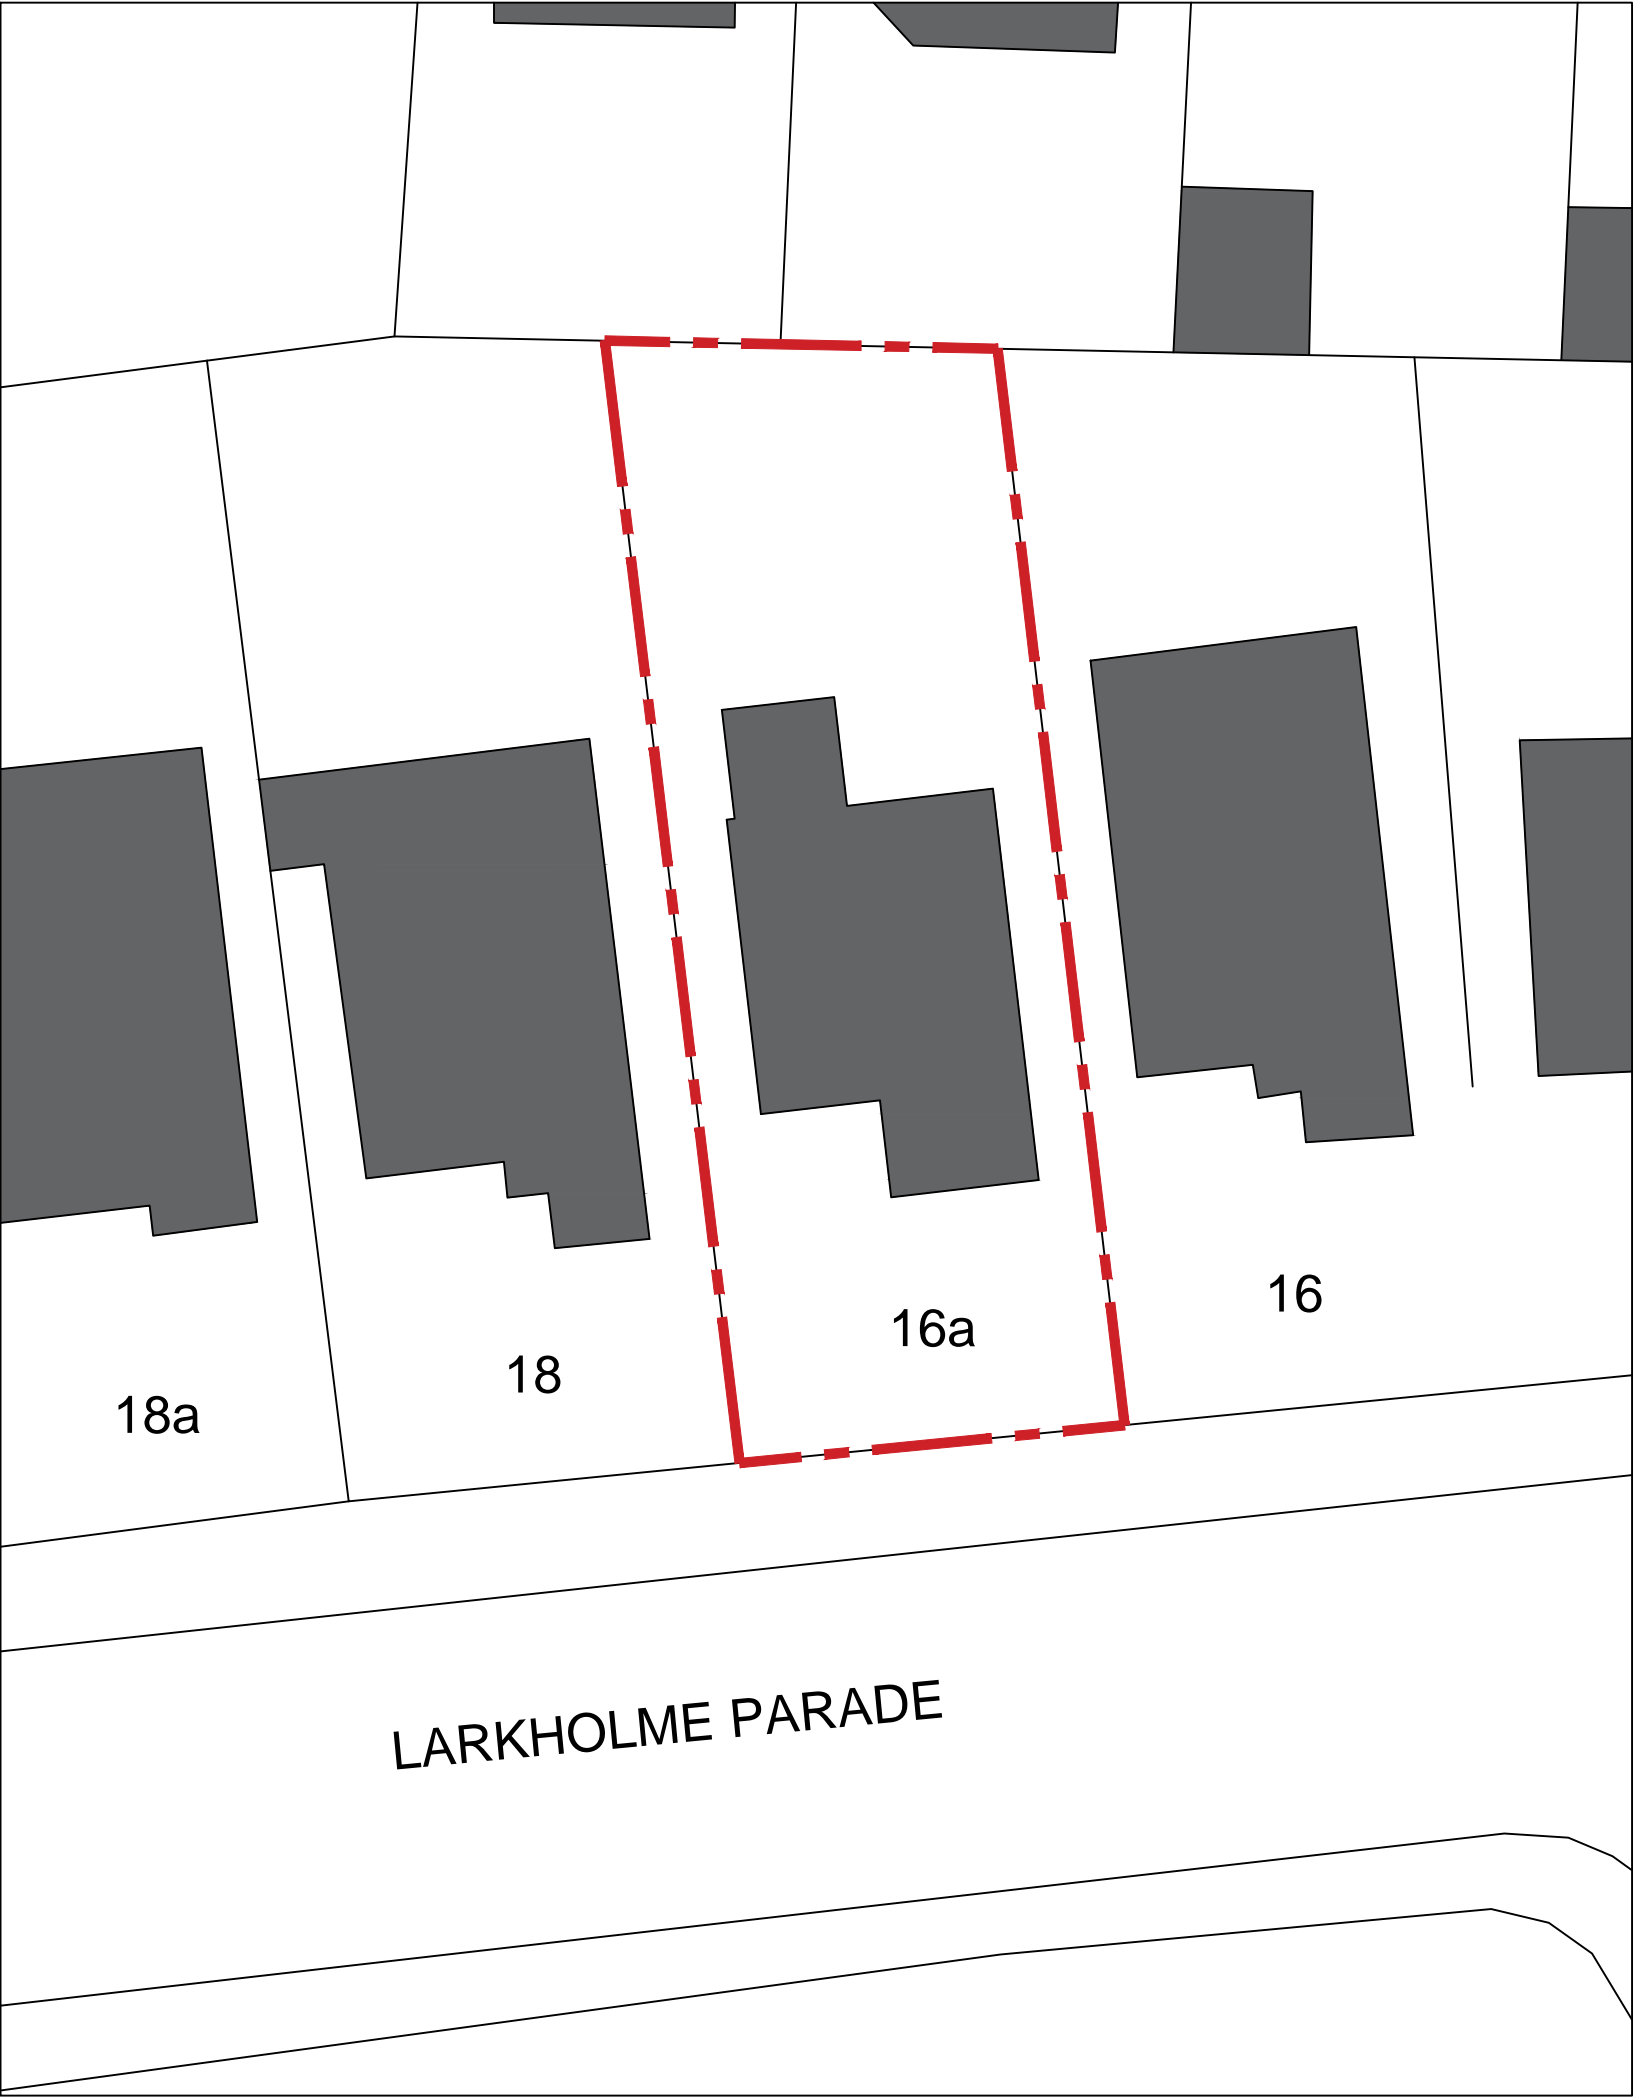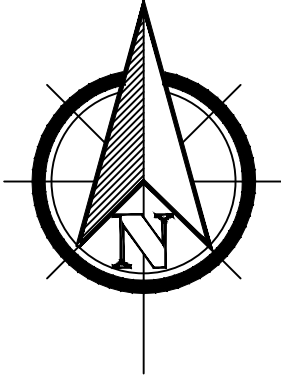

1:200 EXISTING SITE PLAN

THIS DRAWING AND ITS CONTENTS ARE AND REMAIN THE COPYRIGHT OF LINDSAY F ORAM CHARTERED ARCHITECT LIMITED. DO NOT SCALE. IF IN DOUBT SEEK CLARIFICATION.

Lindsay F Oram BA(Hons), BArch, ARB, RIBA

Chartered Architect
FYCreatives
154-158 Church Street
Blackpool
Lancashire
FY1 3PS
T: 07479 194983
oramarchitect@gmail.com

CLIENT
MR & MRS THOMPSON

PROJECT
PROPOSED REAR & SIDE EXTENSION
16a LARKHOLME PARADE
FLEETWOOD
LANCASHIRE

DRAWING TITLE
EXISTING ELEVATIONS & SITE PLAN
DATE
DEC 20
DRAWN
LFO
SCALE @ A1
1:50, 200@A1
DRAWING NUMBER
452-02
REV
-

<input type="checkbox"/> PRE-TENDER ISSUE	<input type="checkbox"/> CONSTRUCTION ISSUE
<input type="checkbox"/> TENDER ISSUE	<input type="checkbox"/> AS-BUILT DRAWINGS

PROPOSED REAR & SIDE EXTENSION
16a LARKHOLME PARADE, FLEETWOOD FOR MR & MRS THOMPSON

1:50
1m 0 1m 2m 3m 4m 5m