

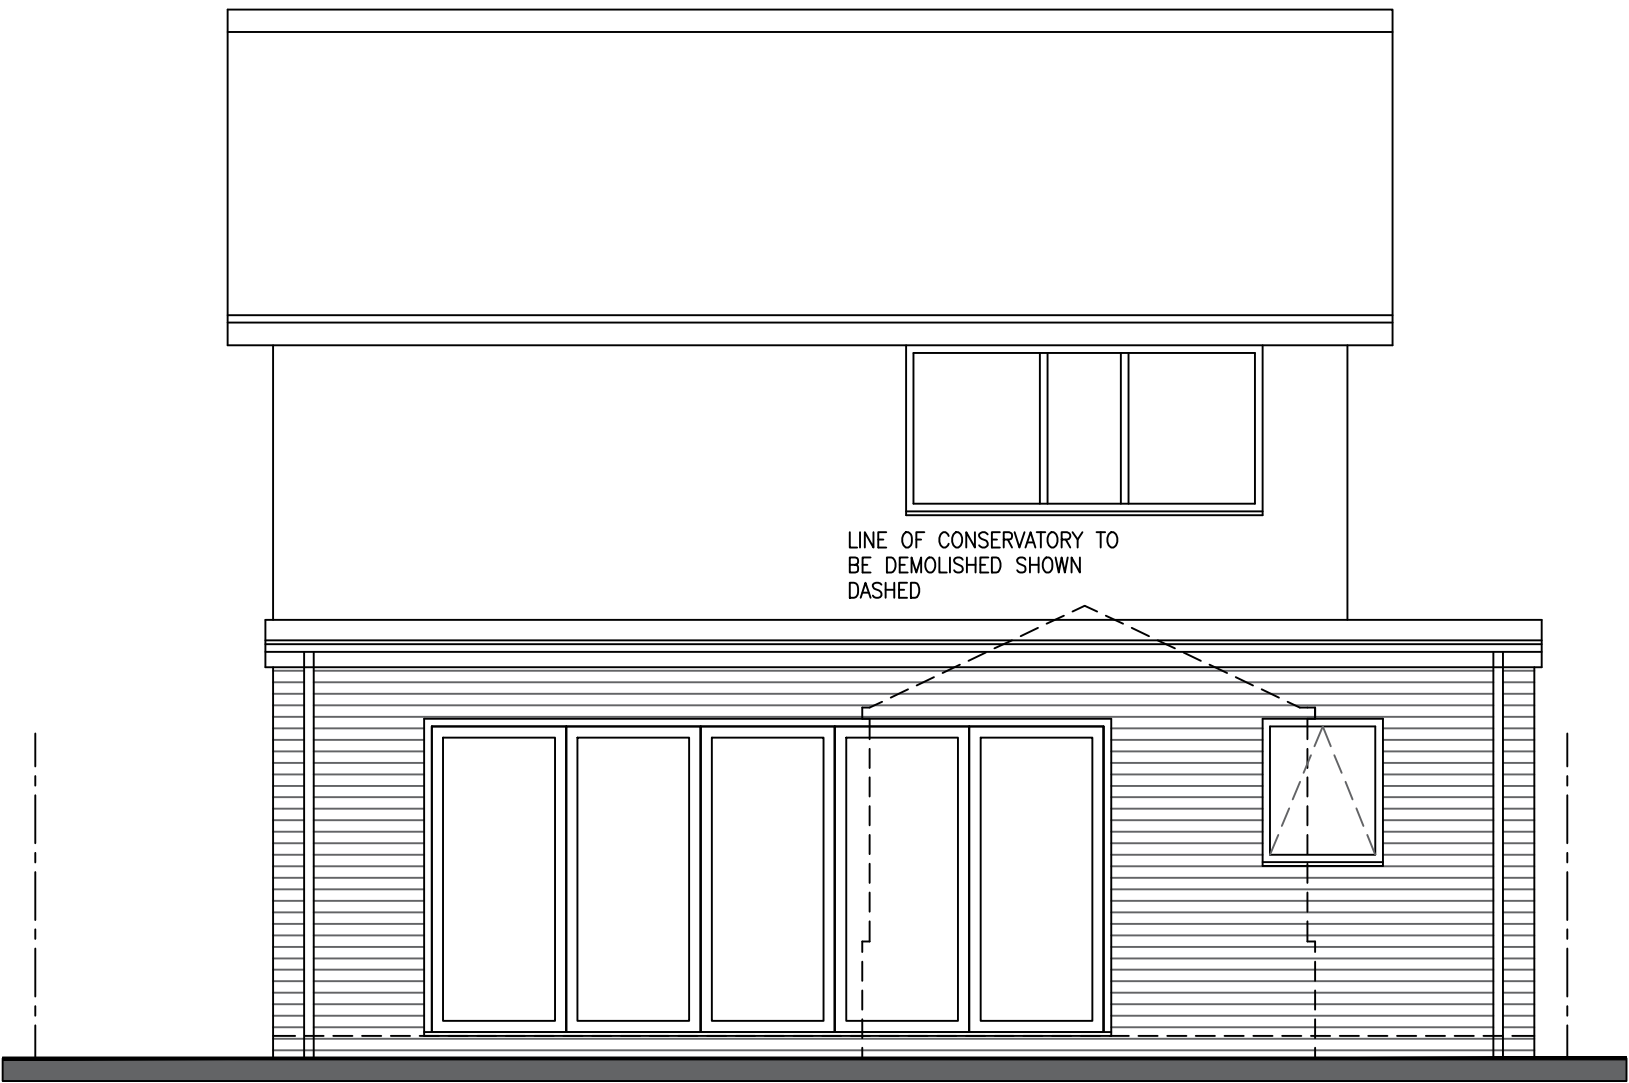
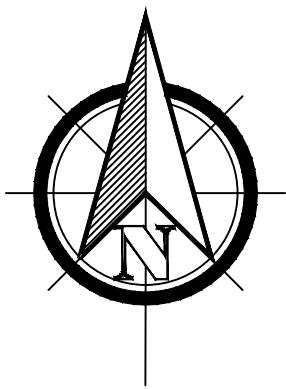



PROPOSED ELEVATIONS & SITE PLAN

 


1:50 PROPOSED REAR ELEVATION

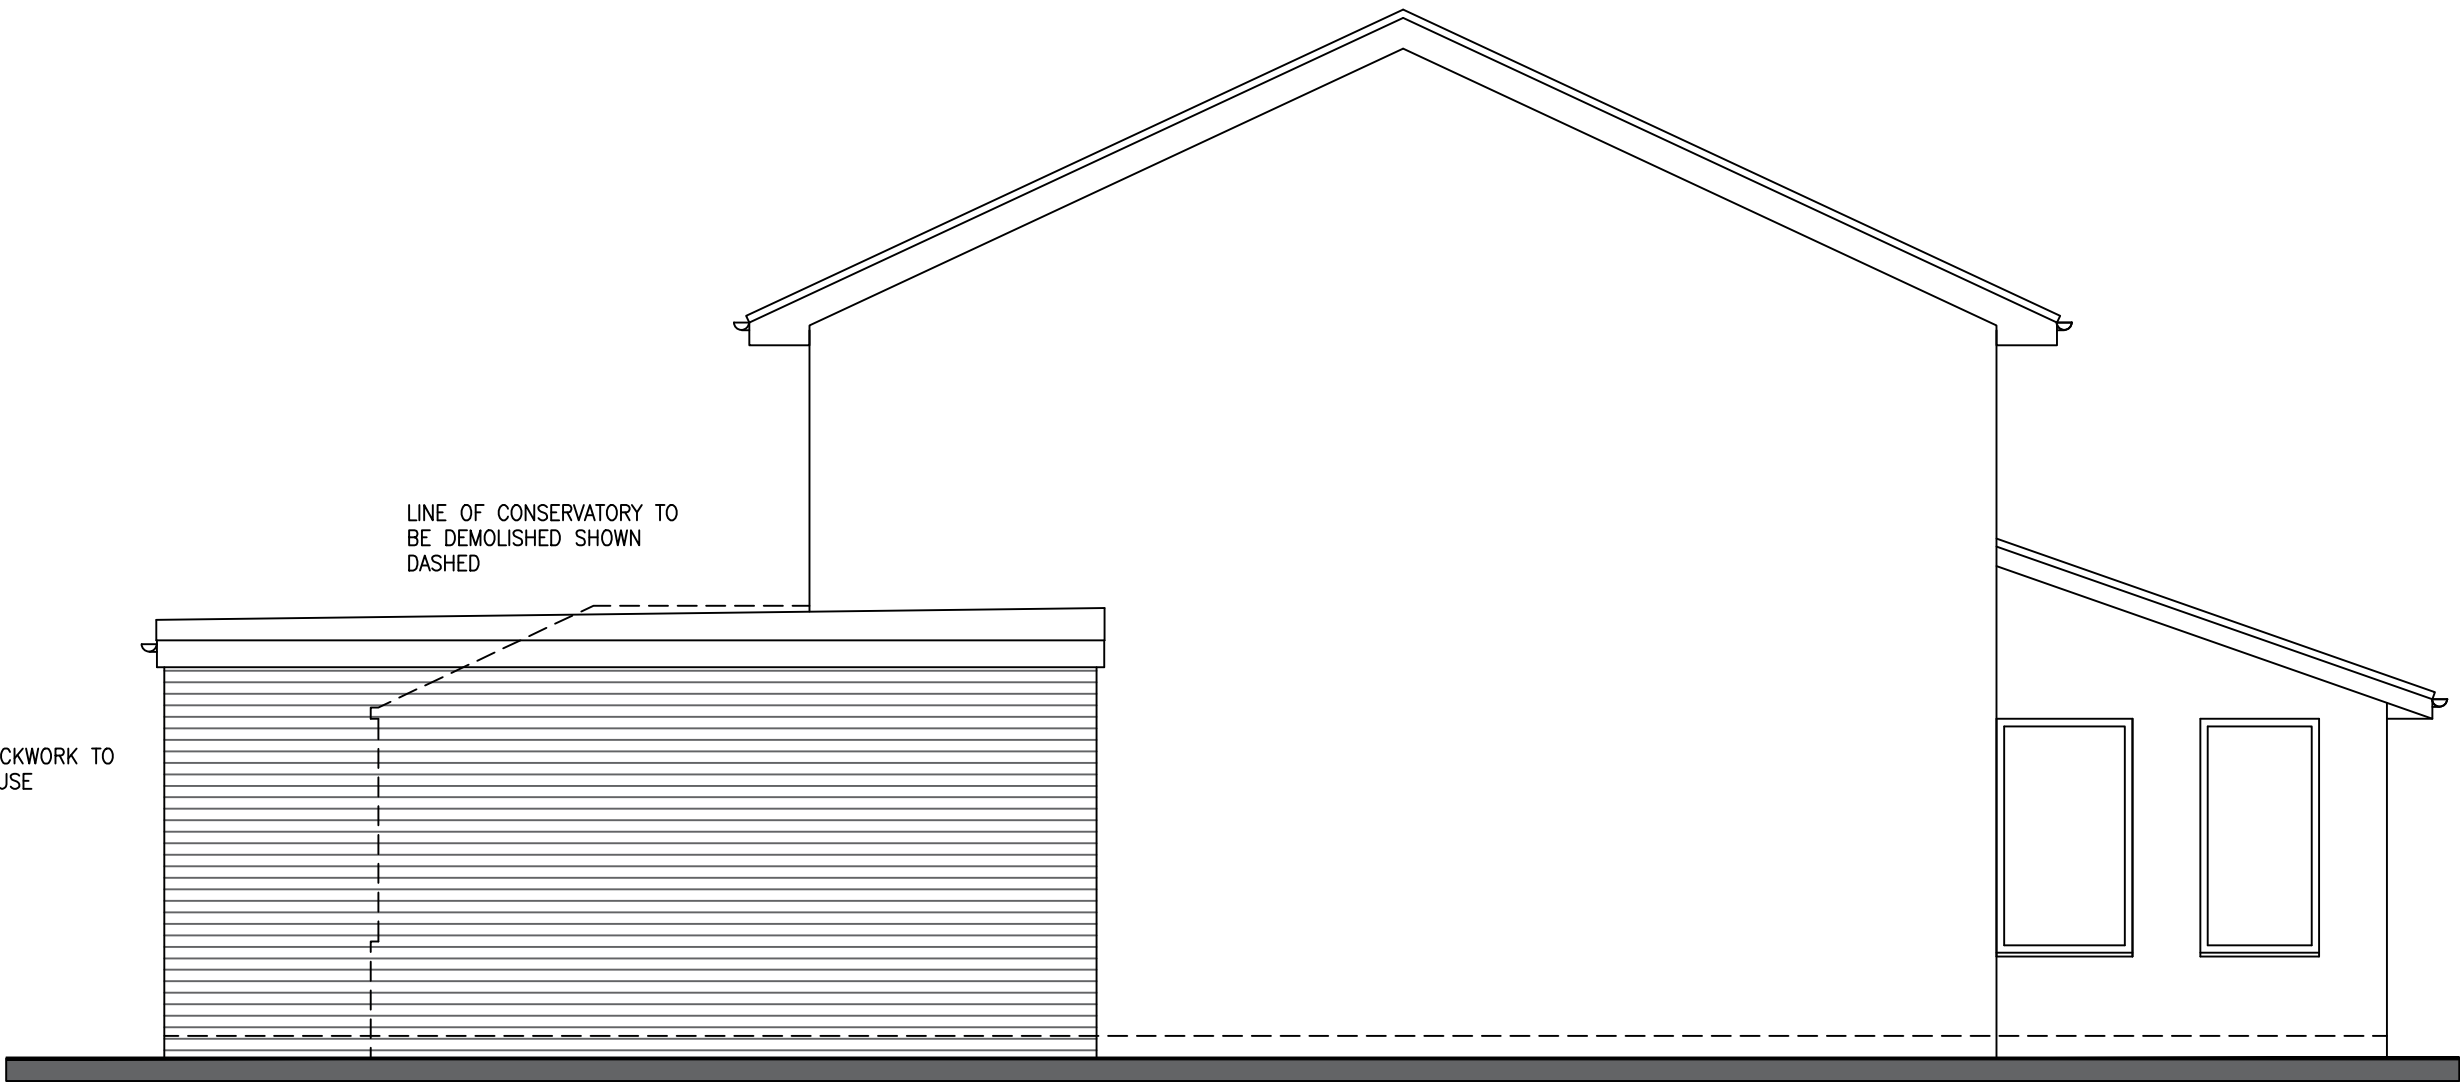


1:50 PROPOSED SIDE ELEVATION (To No.18 Larkholme Parade)

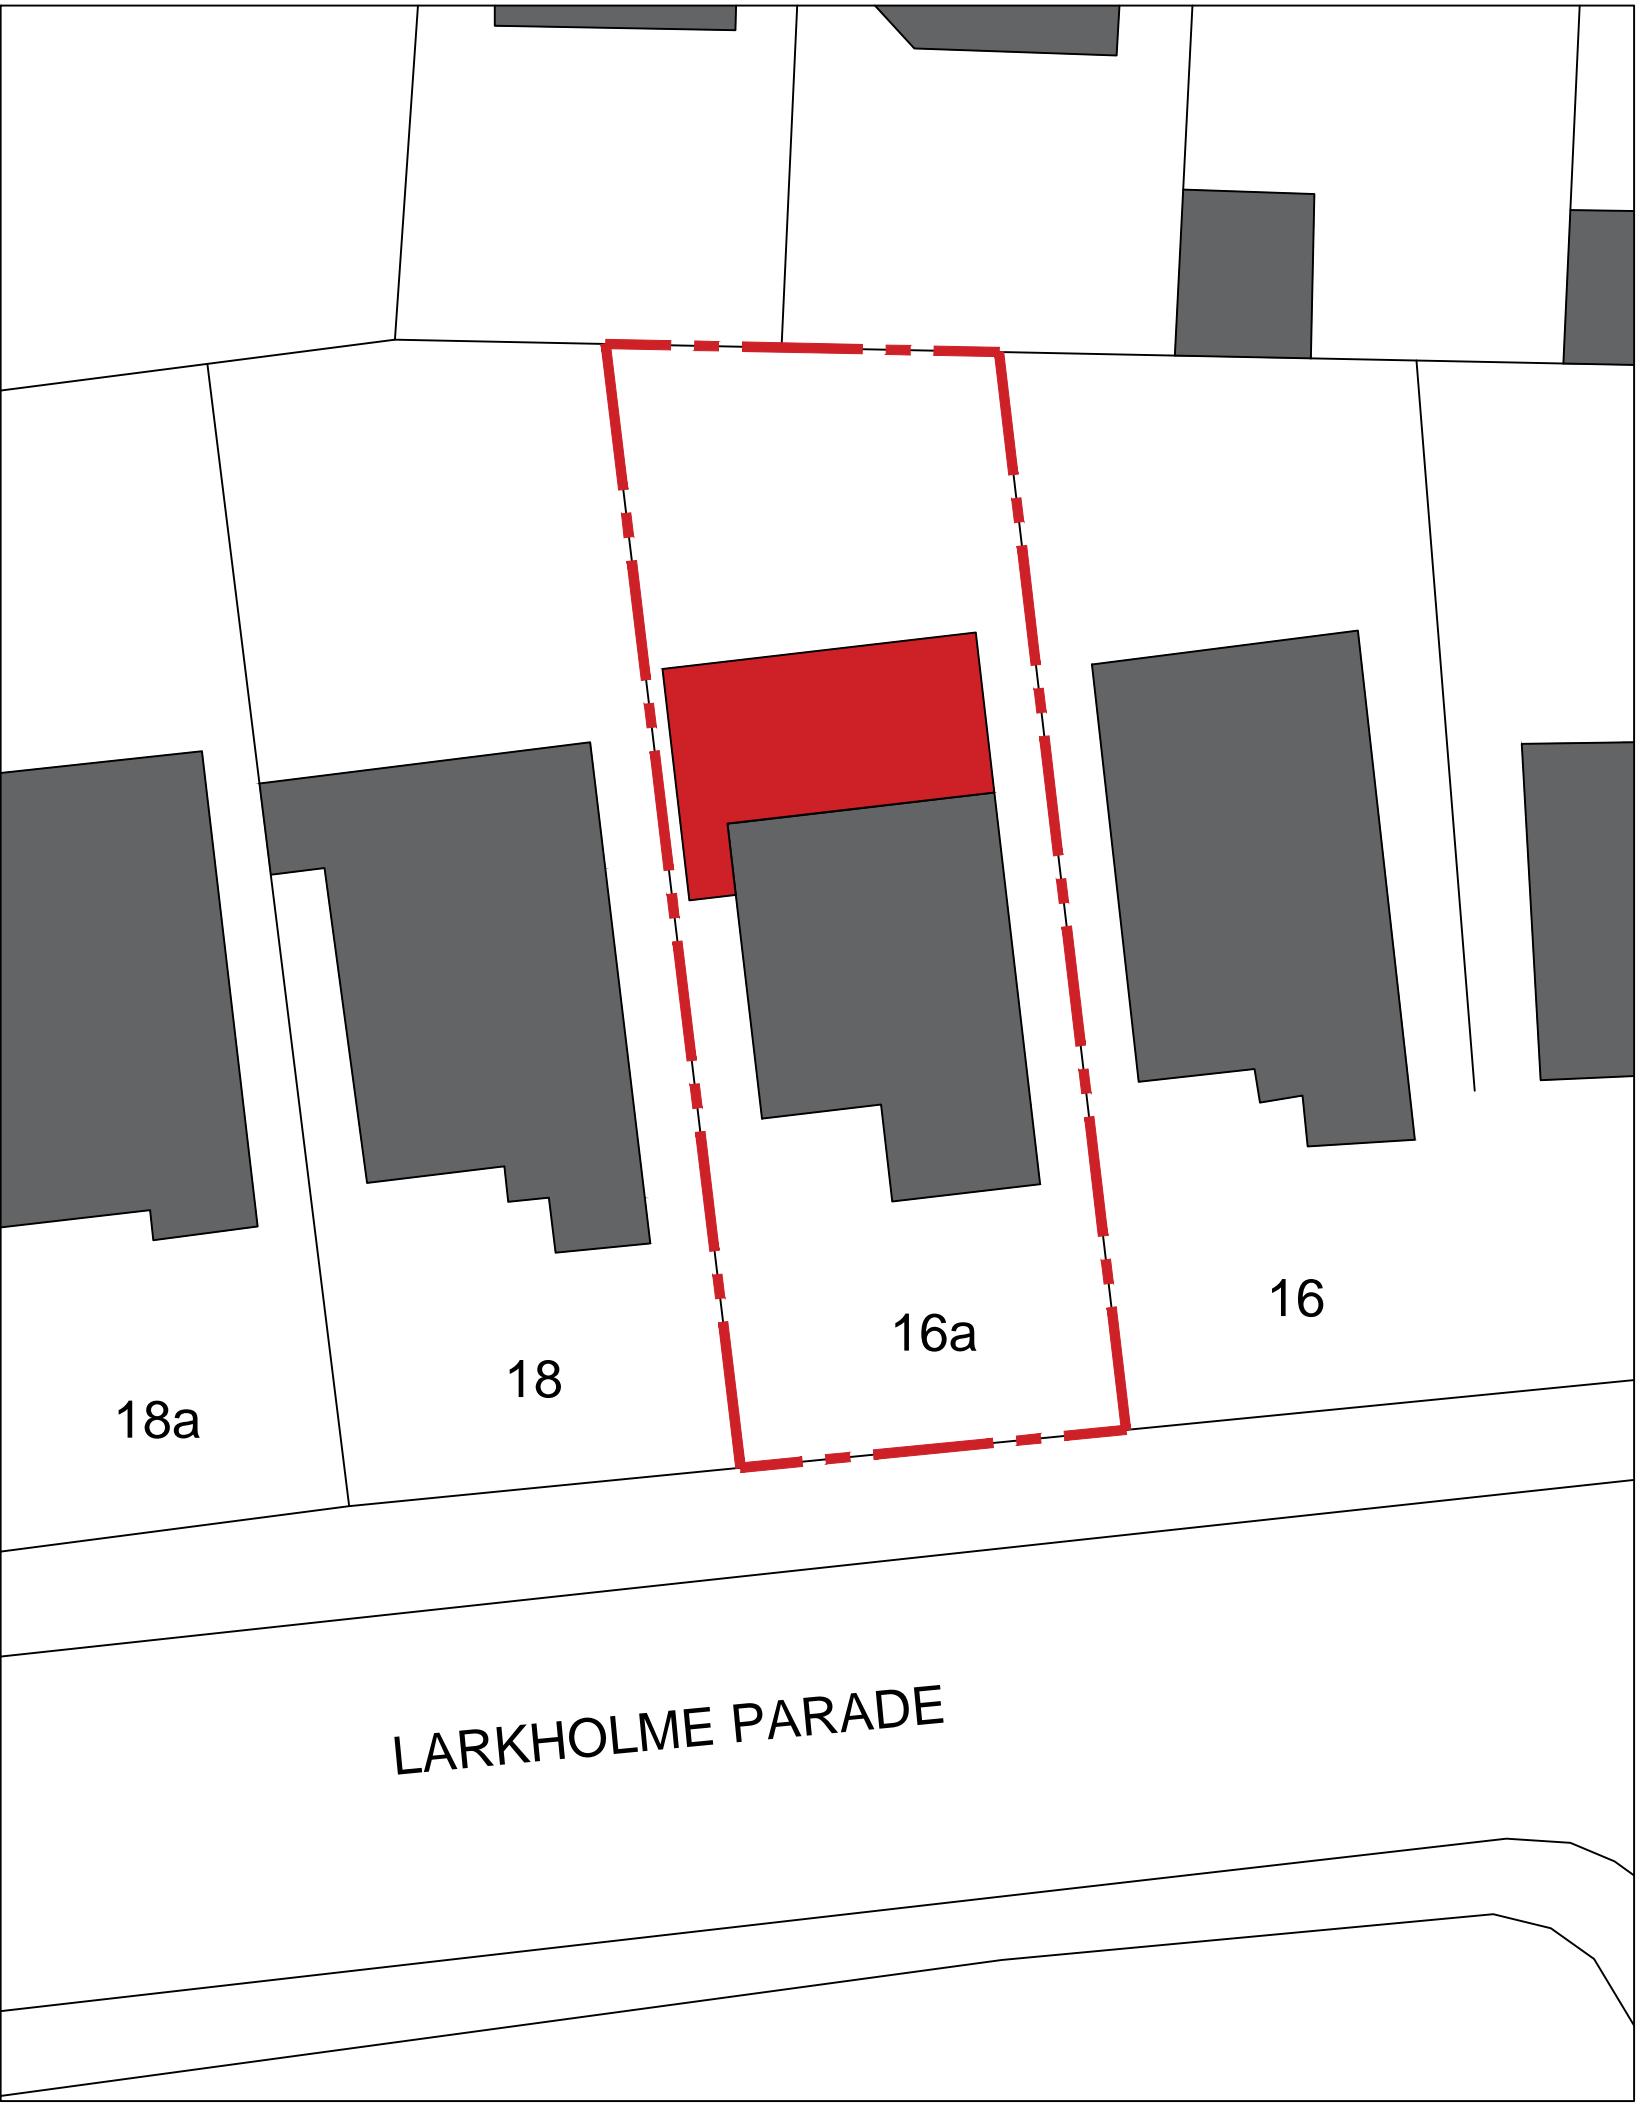

1:200 PROPOSED SITE PLAN

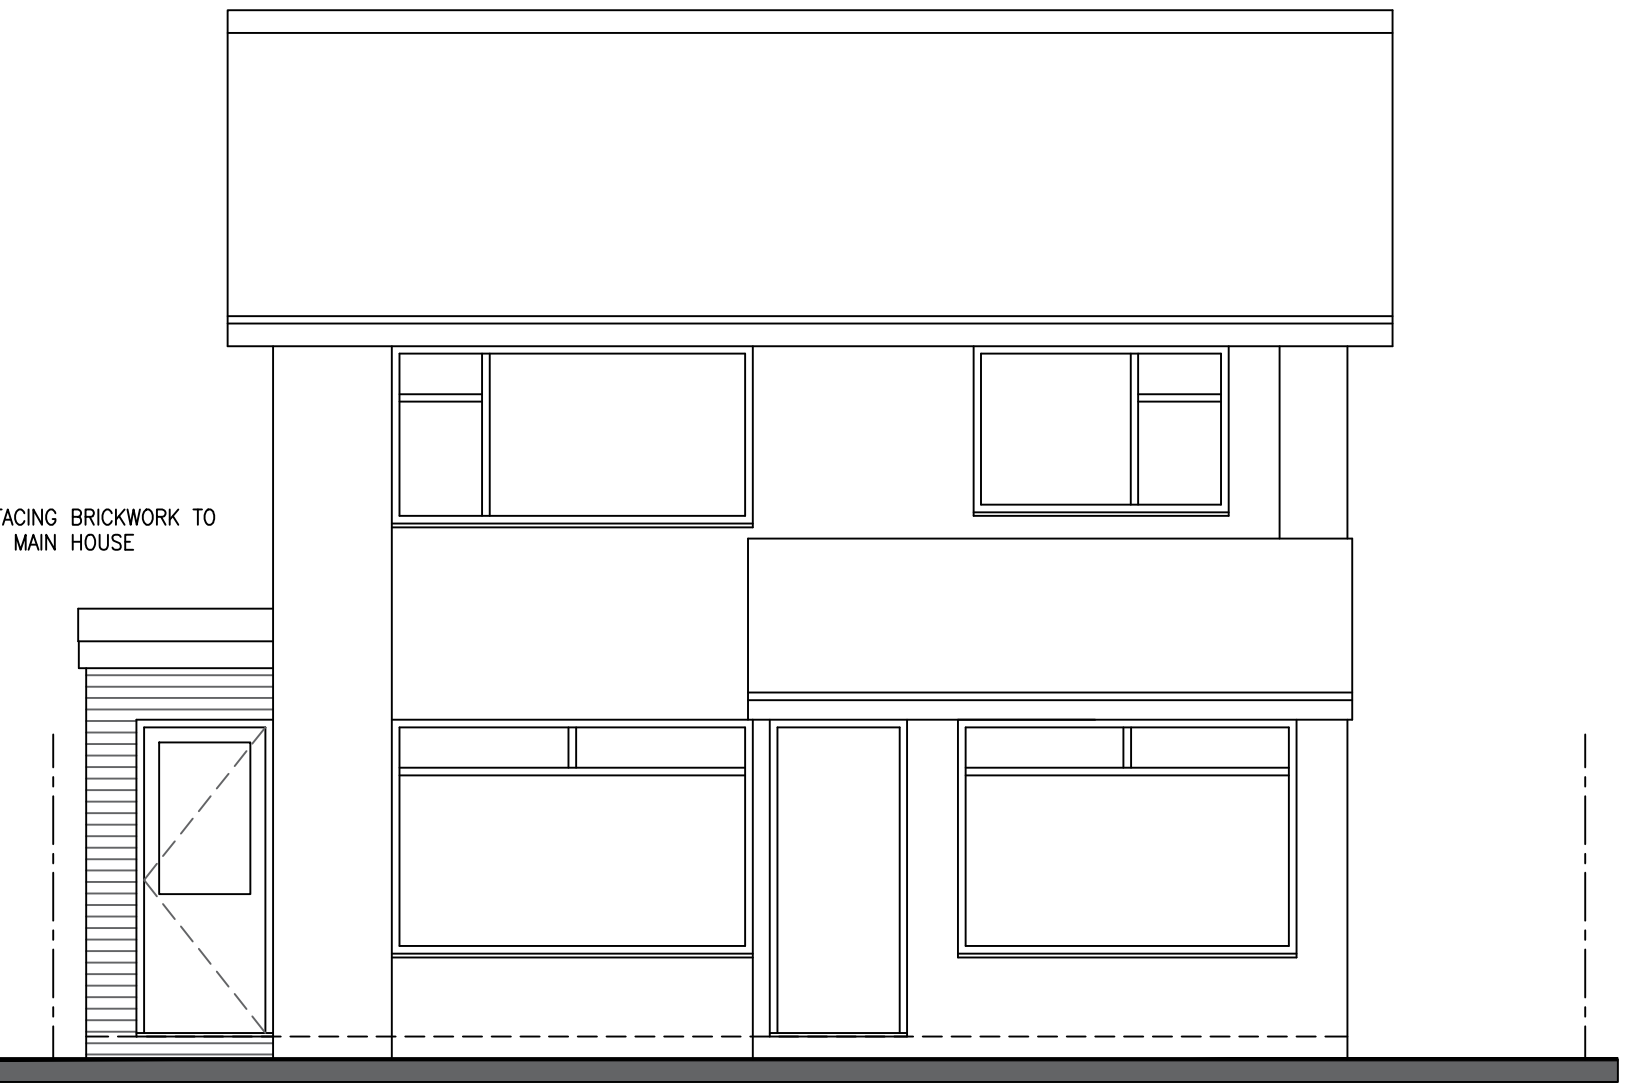

1:50 PROPOSED FRONT ELEVATION

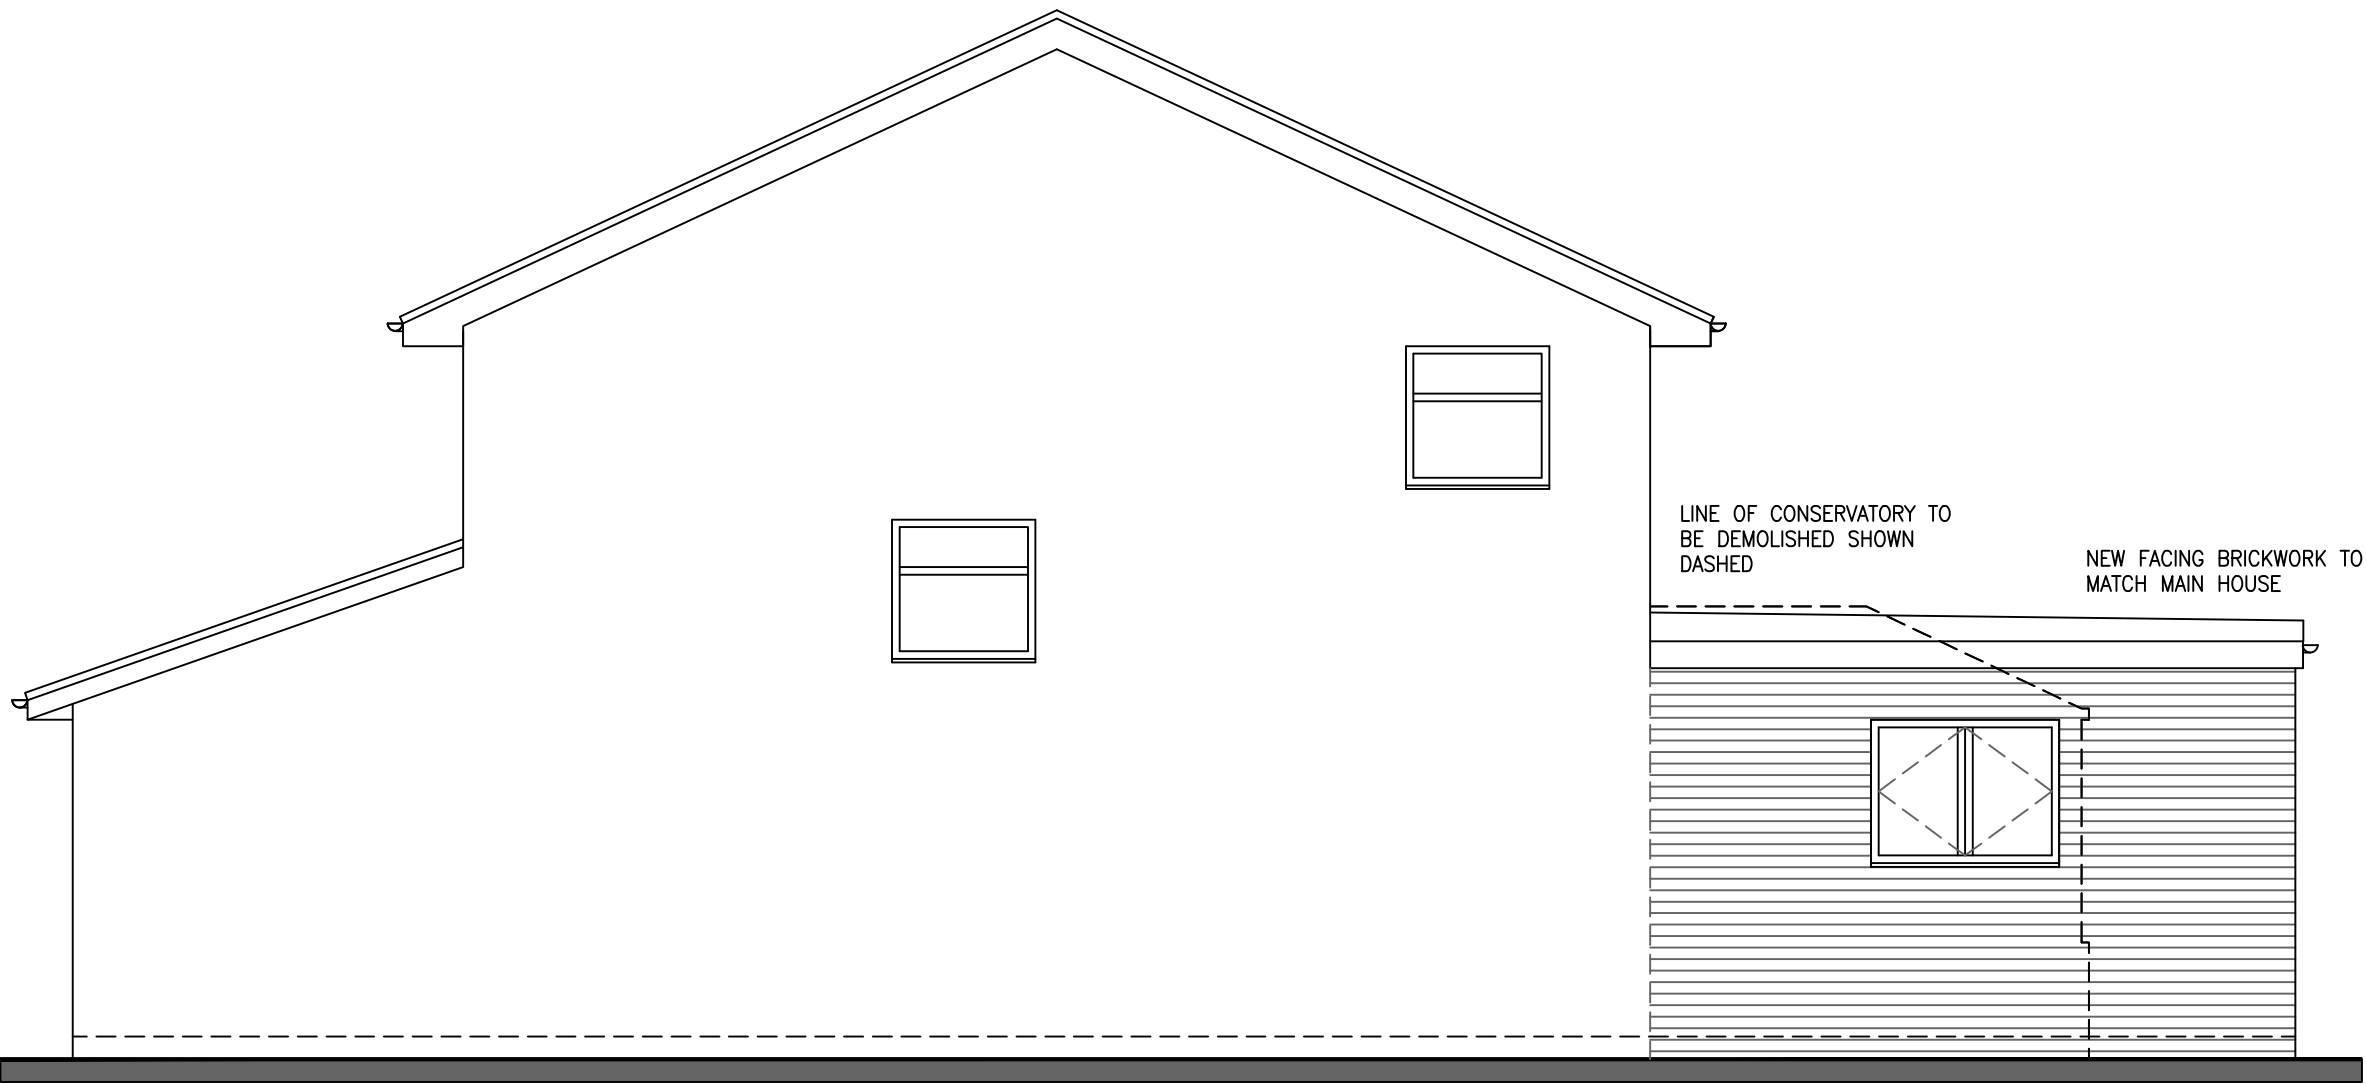

1:50 PROPOSED SIDE ELEVATION (To No.16 Larkholme Parade)

PROPOSED REAR & SIDE EXTENSION  
16a LARKHOLME PARADE, FLEETWOOD FOR MR & MRS THOMPSON



THIS DRAWING AND ITS CONTENTS ARE AND REMAIN THE COPYRIGHT OF LINDSAY F ORAM CHARTERED ARCHITECT LIMITED. DO NOT SCALE. IF IN DOUBT SEEK CLARIFICATION.

Lindsay F Oram BA(Hons), BArch, ARB, RIBA

Chartered Architect

PFYCreatives  
154-158 Church Street  
Blackpool  
Lancashire  
FY1 3PS  
T: 01795 194983  
oramarchitect@gmail.com

CLIENT  
MR & MRS THOMPSON

PROJECT  
**PROPOSED REAR & SIDE EXTENSION  
16a LARKHOLME PARADE  
FLEETWOOD  
LANCASHIRE**

DRAWING TITLE  
PROPOSED ELEVATIONS & SITE PLAN

DATE  
DEC 20

DRAWN  
LFO

SCALE & A1  
1:50, 200@A1

DRAWING NUMBER  
**452-01**

REV  
-

<input type="checkbox"/> PRE-TENDER ISSUE	<input type="checkbox"/> CONSTRUCTION ISSUE
<input type="checkbox"/> TENDER ISSUE	<input type="checkbox"/> AS-BUILT DRAWINGS