


LINEAR SCALE 1:100

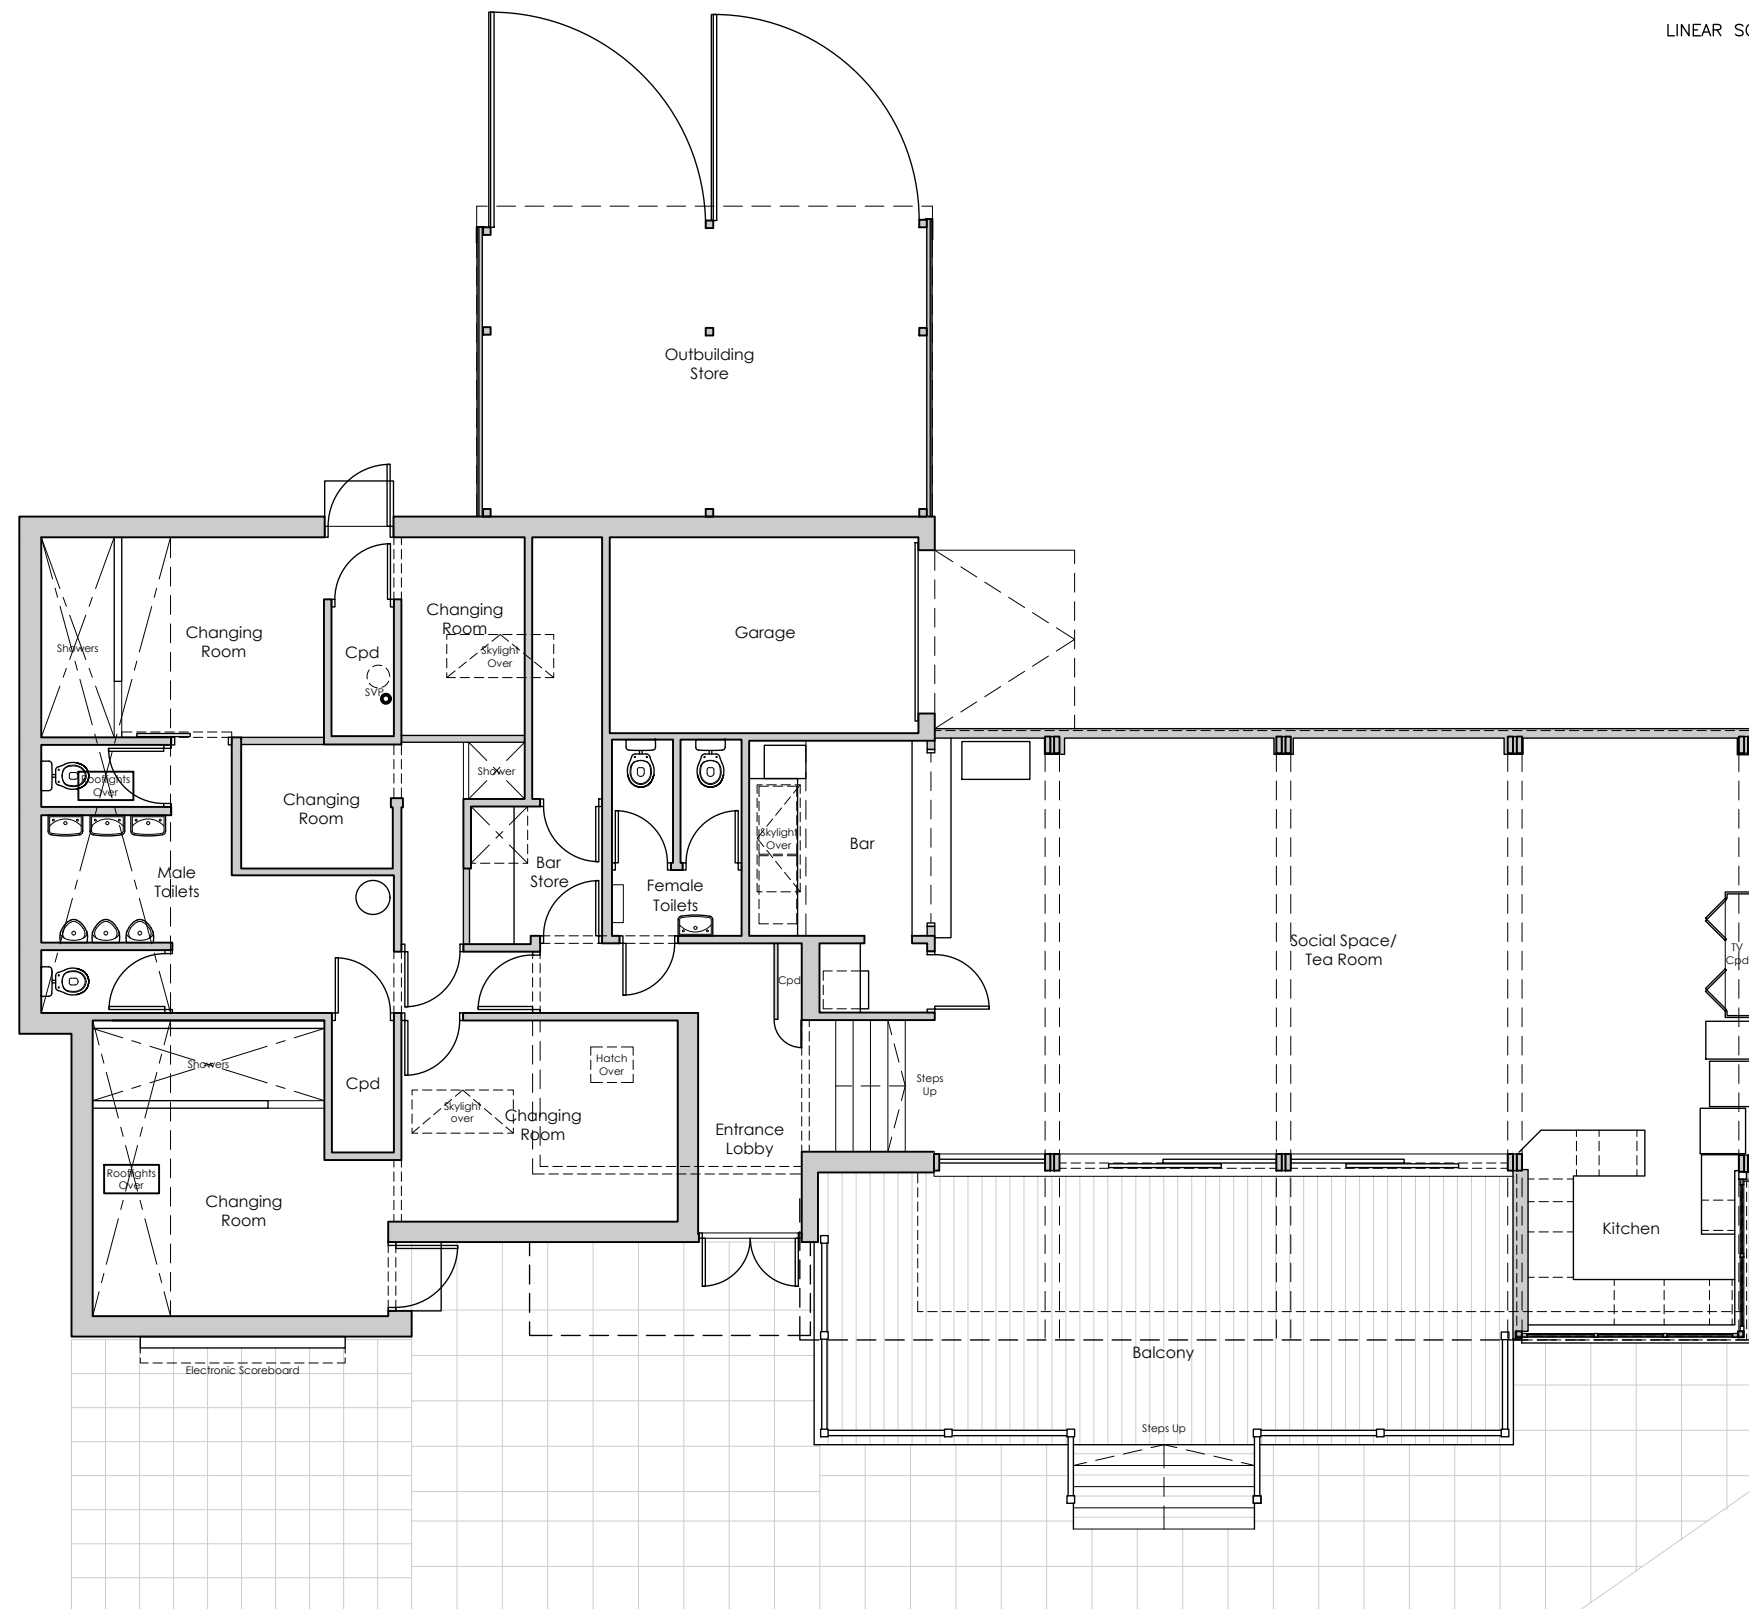

Existing Ground Floor Plan

