



01 North Elevation
1:100



02 West Elevation
1:100

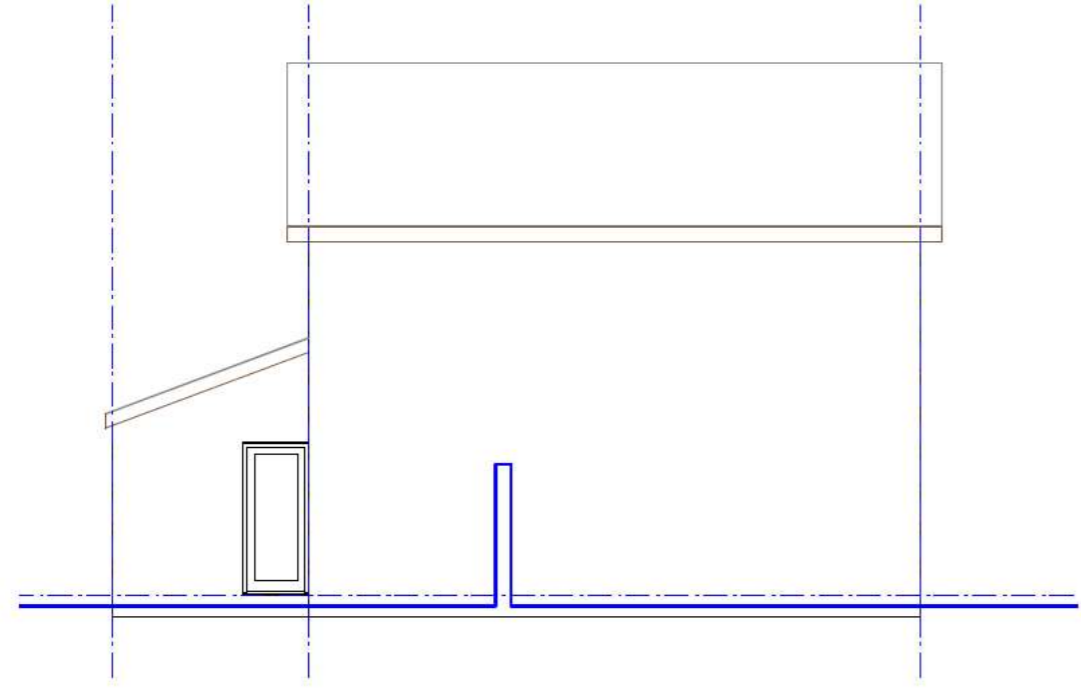

03 South Elevation
1:100

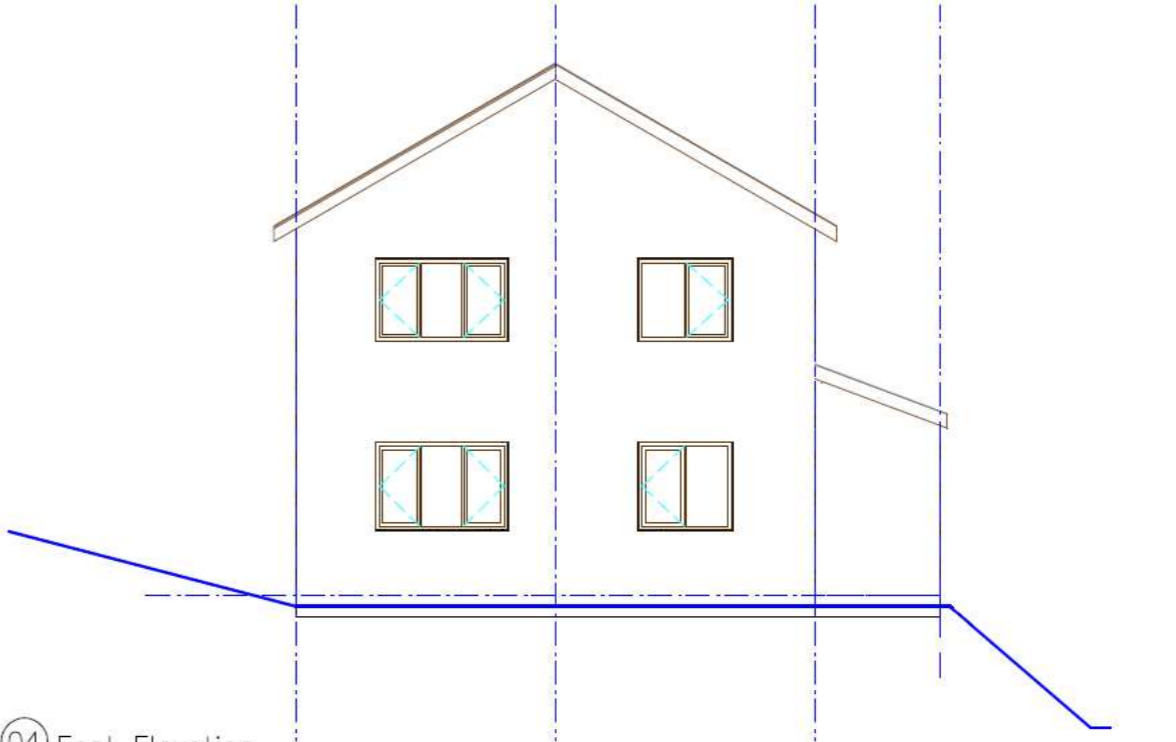

04 East Elevation
1:100

revisions
- 03/09/2020 First Issue

Base survey information based on partial dimensions provided by client

Not for any other purpose than that stated.
scale: 100 5000mm
scale 1:1 50mm

Tim Offer ARCHITECT Hazel Tree Lodge Cornwood PL21 9PL telephone: +44 (0)1752 878986 email: studio@timoffer.com web: www.timoffer.com		project: 164 Beaumaris Road P & K Hope title: Elevations As Existing
status: As Proposed To be read in conjunction with all relevant information	scale: 1:100 size: A3	drawing number: 2004_200 rev: -