


GENERAL NOTES:
 DO NOT SCALE FROM THIS DRAWING.
 ALL DIMENSIONS MUST BE CHECKED ON SITE AND ANY DISCREPANCIES VERIFIED WITH THE ARCHITECT.

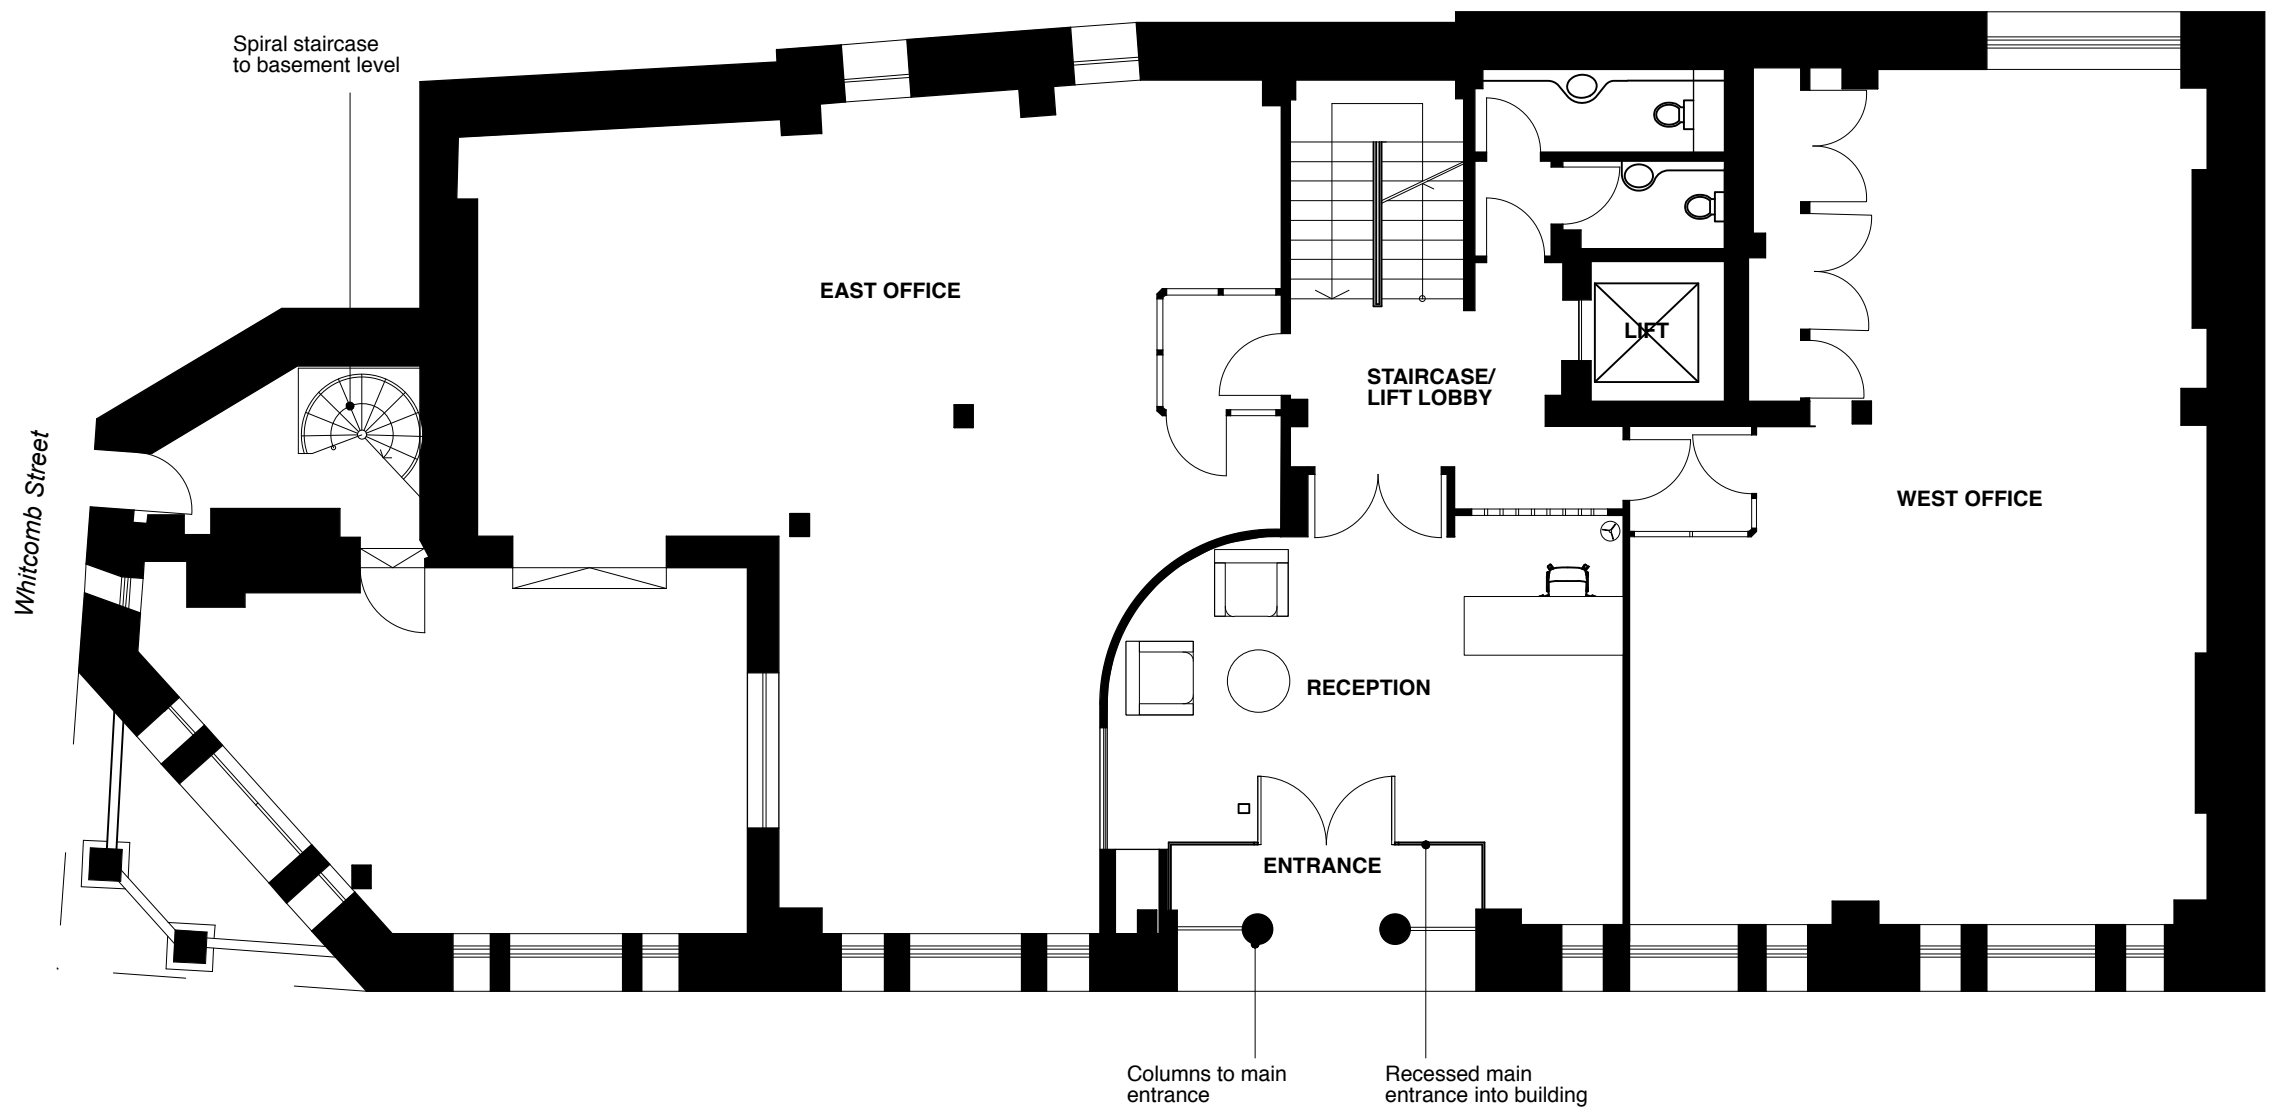

EXISTING GROUND FLOOR PLAN

CLIENT
AVISON YOUNG

JOB TITLE
**20 ORANGE ST
 LONDON
 WC2H 7EF**

DRAWING TITLE
**EXISTING GROUND
 FLOOR PLAN**

SCALE 1:100@A3	DATE 09.20
--------------------------	----------------------

FT | ARCHITECTS
 Hamilton House
 Mabledon Place
 Bloomsbury
 WC1H 9BB
 020 7953 0388
 www.ftarchitects.co.uk

DRAWING No. 444_00_01P	REVISION
----------------------------------	----------

