


KEY PLAN
SCALE 1:200

GENERAL NOTES:
DO NOT SCALE FROM THIS DRAWING.
ALL DIMENSIONS MUST BE CHECKED ON SITE AND ANY DISCREPANCIES VERIFIED WITH THE ARCHITECT.



EXISTING SIDE ELEVATION

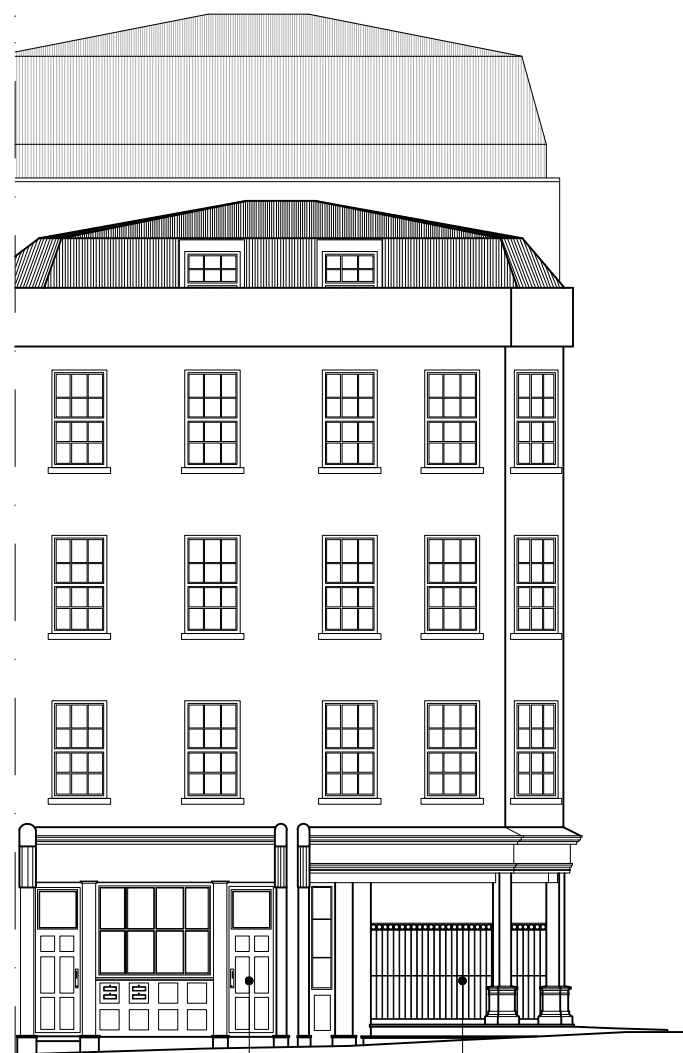

EXISTING FRONT ELEVATION

CLIENT
AVISON YOUNG

JOB TITLE
**20 ORANGE ST
LONDON
WC2H 7EF**

DRAWING TITLE
EXISTING ELEVATIONS

SCALE
1:150@A3

DATE
09.20

FT | ARCHITECTS

Hamilton House
Mabledon Place
Bloomsbury
WC1H 9BB

020 7953 0388

www.ftarchitects.co.uk

DRAWING No. REVISION
444_00_02P