


KEY PLAN
SCALE 1:200

GENERAL NOTES:
DO NOT SCALE FROM THIS DRAWING.
ALL DIMENSIONS MUST BE CHECKED ON SITE AND ANY DISCREPANCIES VERIFIED WITH THE ARCHITECT.

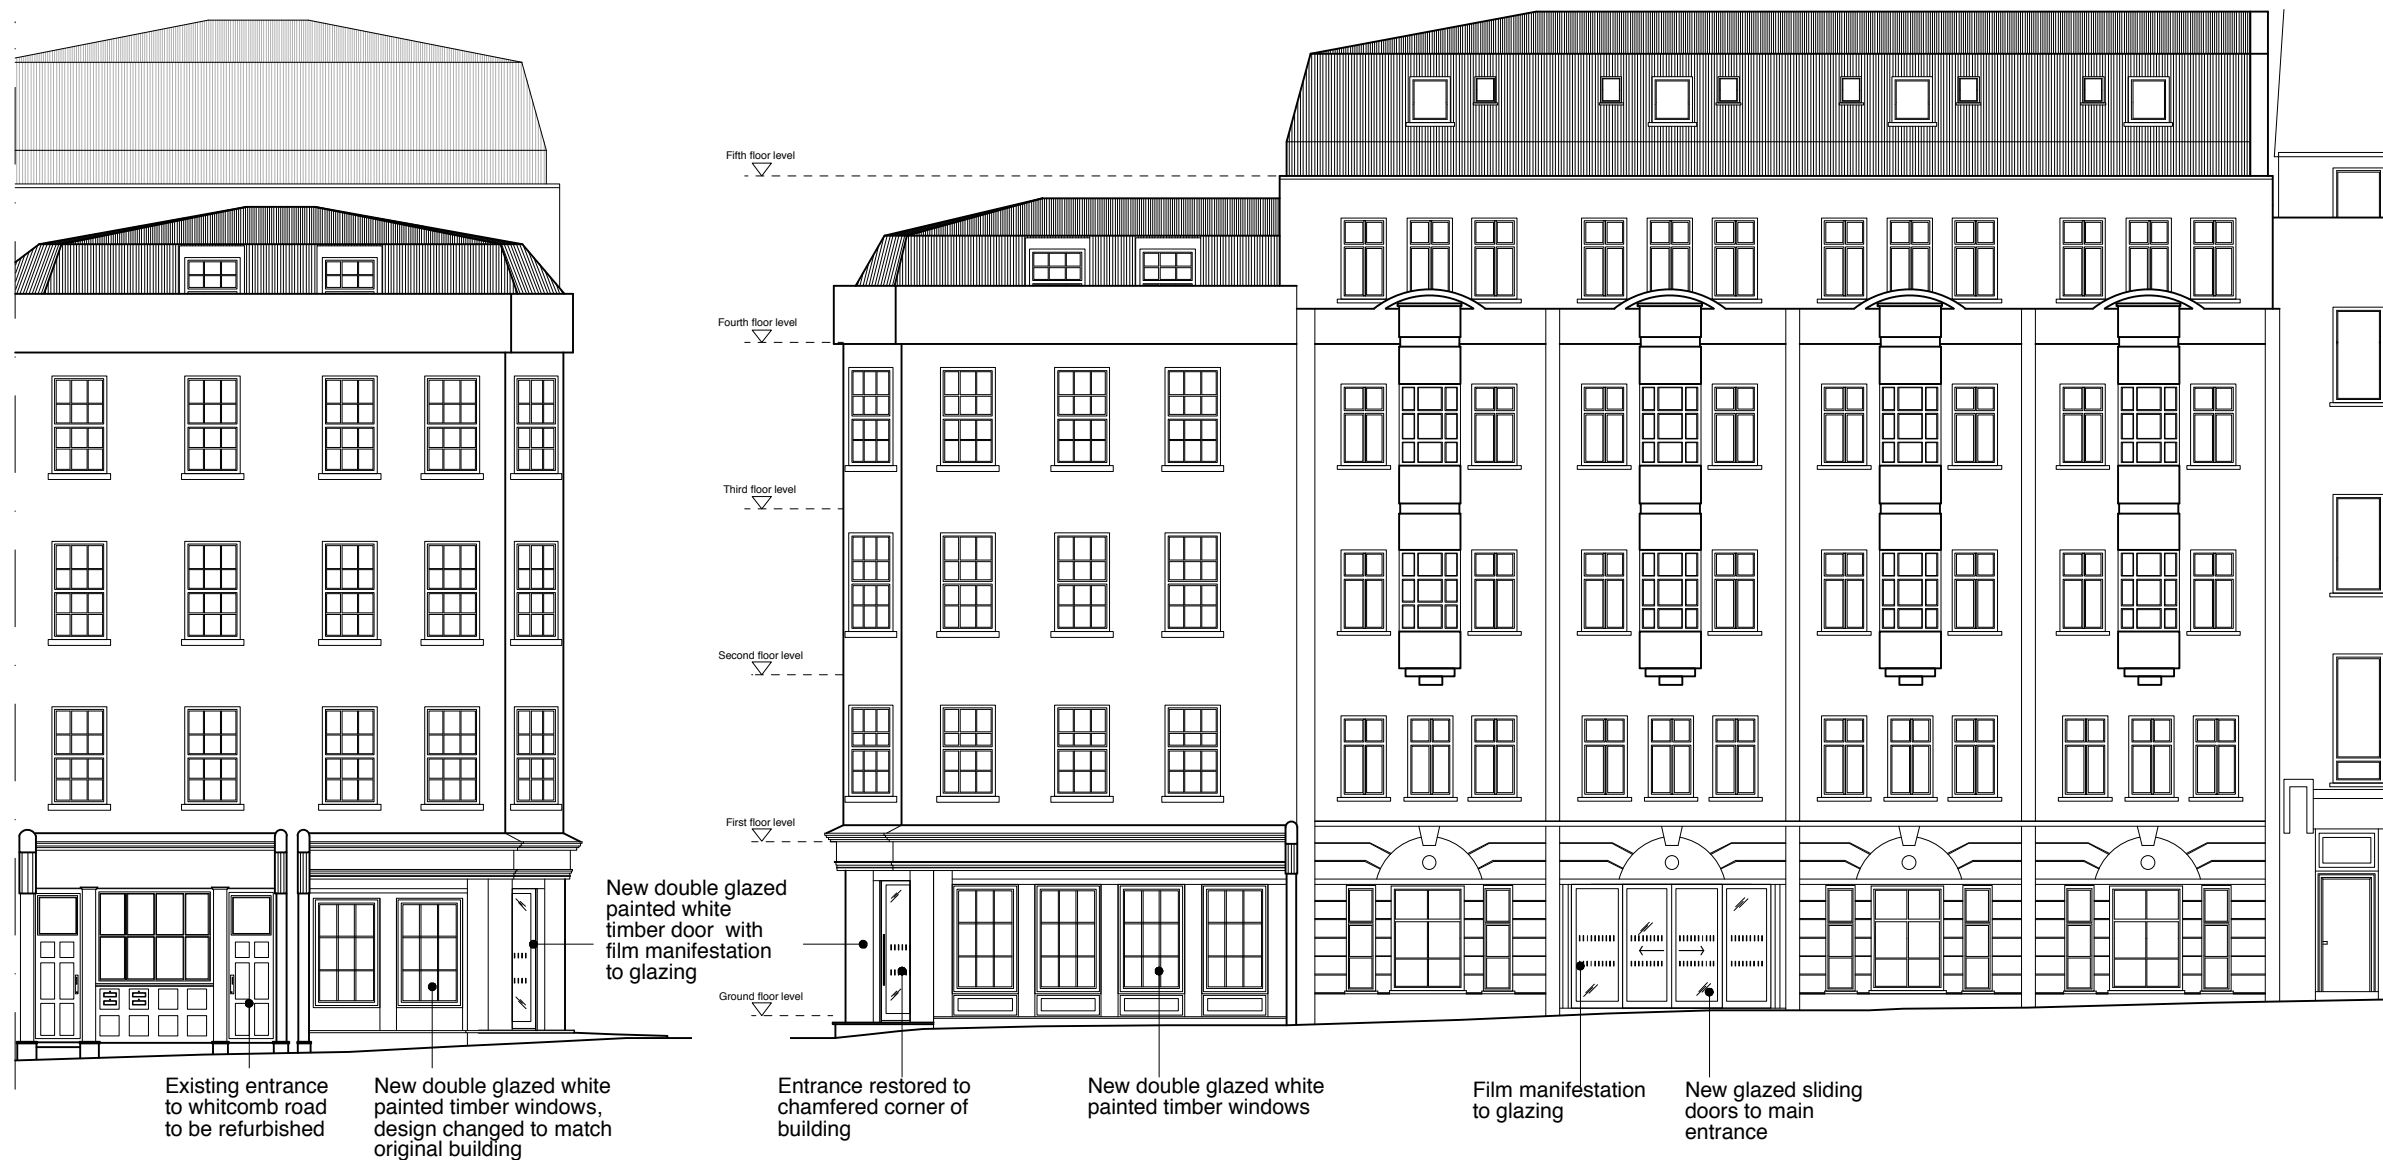

PROPOSED SIDE ELEVATION

PROPOSED FRONT ELEVATION

CLIENT
AVISON YOUNG

JOB TITLE
**20 ORANGE ST
LONDON
WC2H 7EF**

DRAWING TITLE
**PROPOSED
ELEVATIONS**

| | |
|--------------------------|----------------------|
| SCALE 1:150@A3 | DATE 09.20 |
|--------------------------|----------------------|

FT | ARCHITECTS
Hamilton House
Mabledon Place
Bloomsbury
WC1H 9BB
020 7953 0388
www.ftarchitects.co.uk

| | |
|----------------------------------|----------|
| DRAWING No. 444_10_02P | REVISION |
|----------------------------------|----------|