


GENERAL NOTES:  
 DO NOT SCALE FROM THIS DRAWING.  
 ALL DIMENSIONS MUST BE CHECKED ON SITE AND ANY DISCREPANCIES VERIFIED WITH THE ARCHITECT.

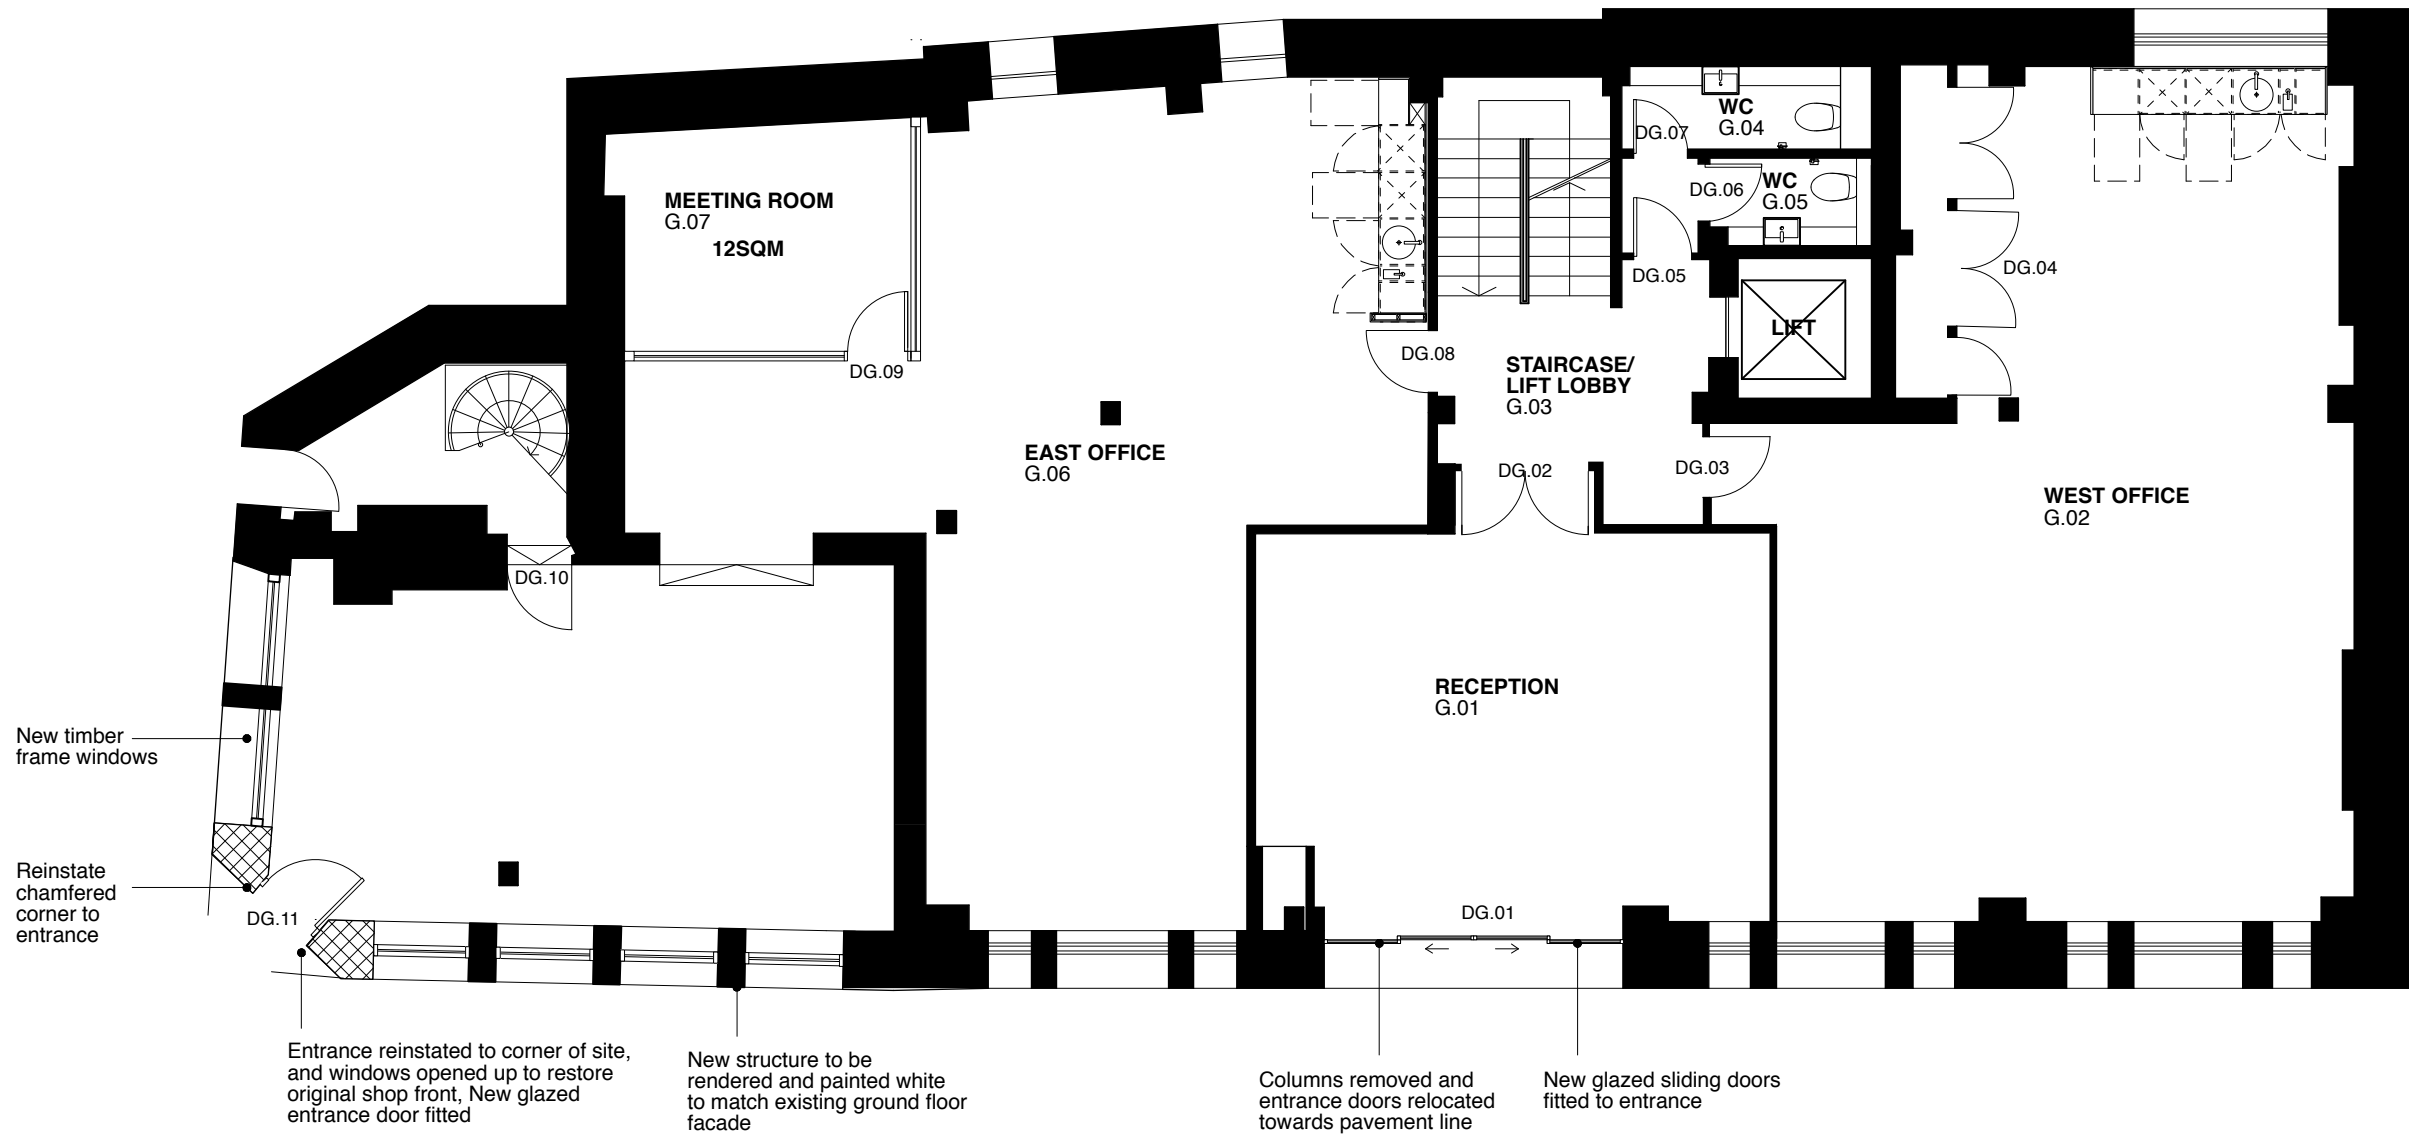


PROPOSED GROUND FLOOR PLAN

SCALE 1:100

0 (metres)

5

 

CLIENT  
**AVISON YOUNG**

JOB TITLE  
**20 ORANGE ST  
 LONDON  
 WC2H 7EF**

DRAWING TITLE  
**PROPOSED GROUND  
 FLOOR PLAN**

SCALE  
**1:100@A3**

DATE  
**09.20**

**FT | ARCHITECTS**

Hamilton House  
 Mabledon Place  
 Bloomsbury  
 WC1H 9BB

020 7953 0388

www.ftarchitects.co.uk

DRAWING No. REVISION  
**444\_10\_01P**