


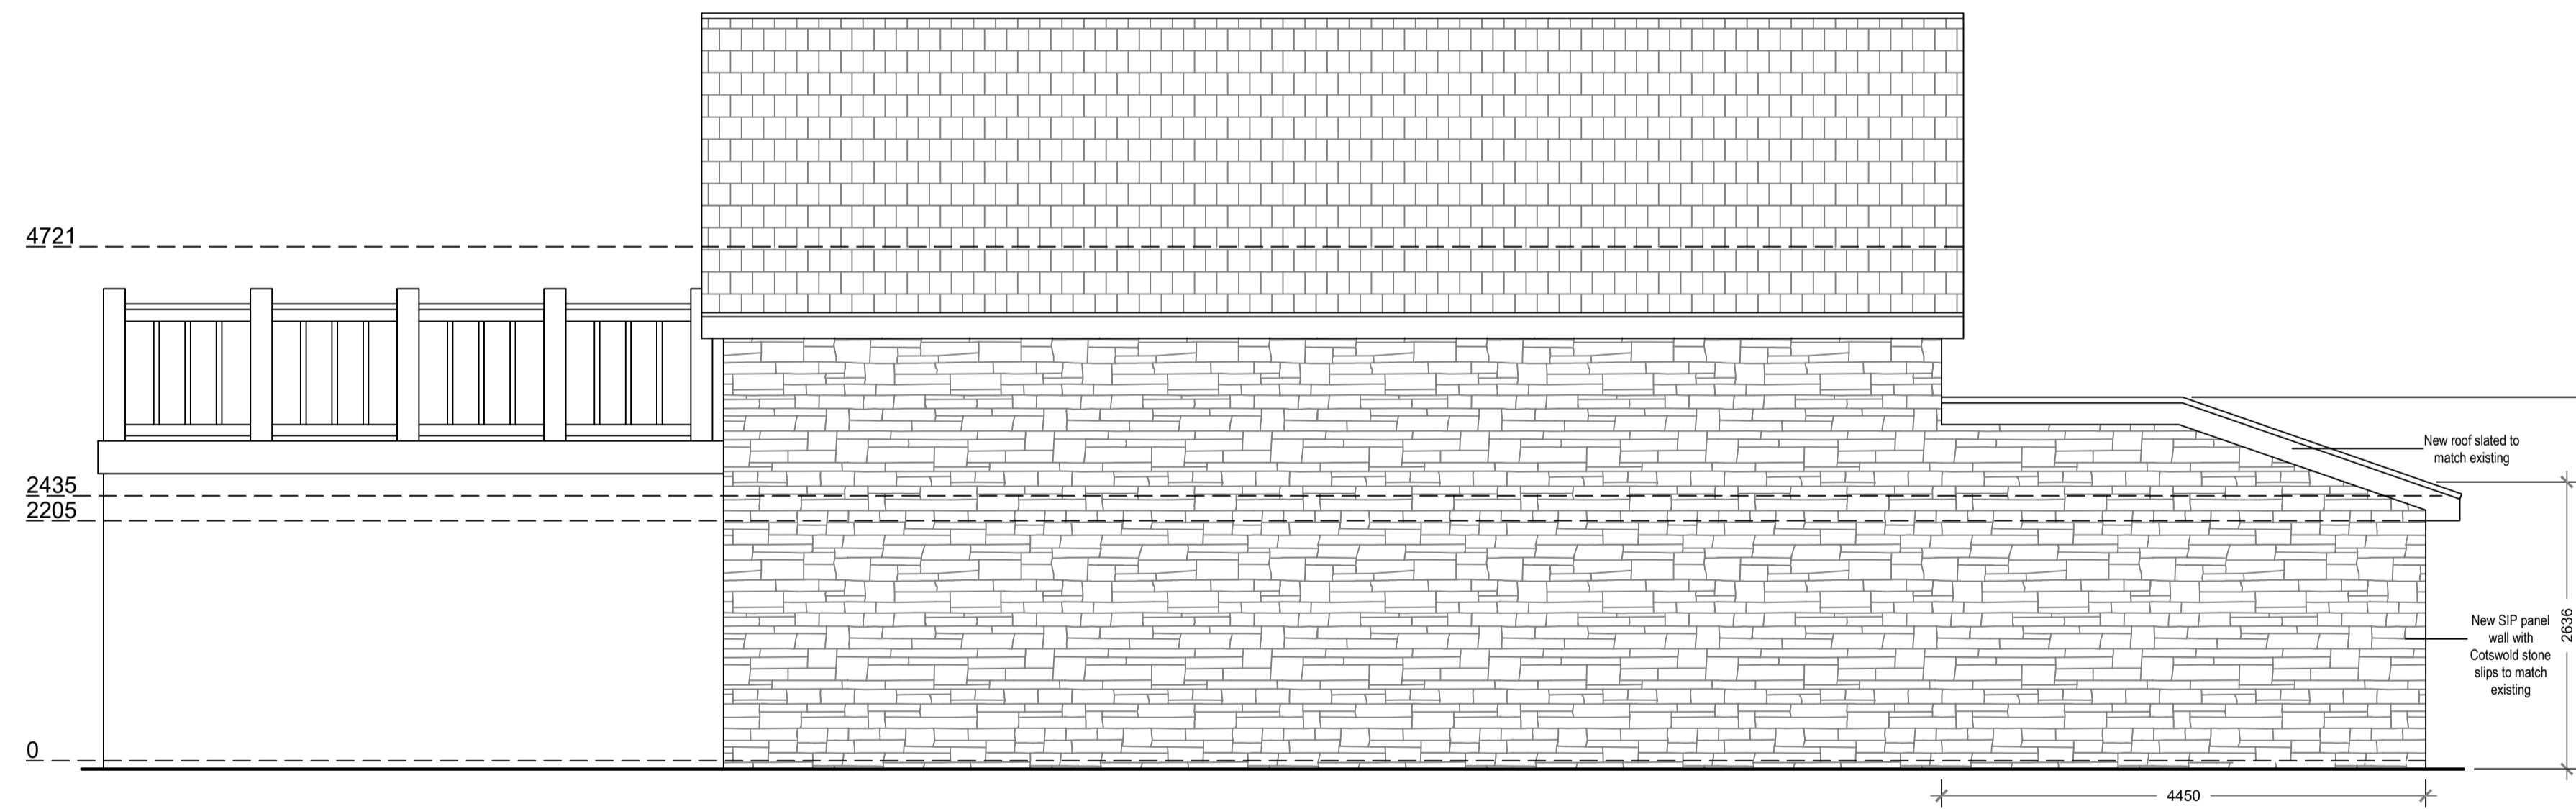


Proposed Southwest Elevation
Scale 1:50




Proposed Southeast Elevation
Scale 1:50



Proposed Northeast Elevation
Scale 1:50

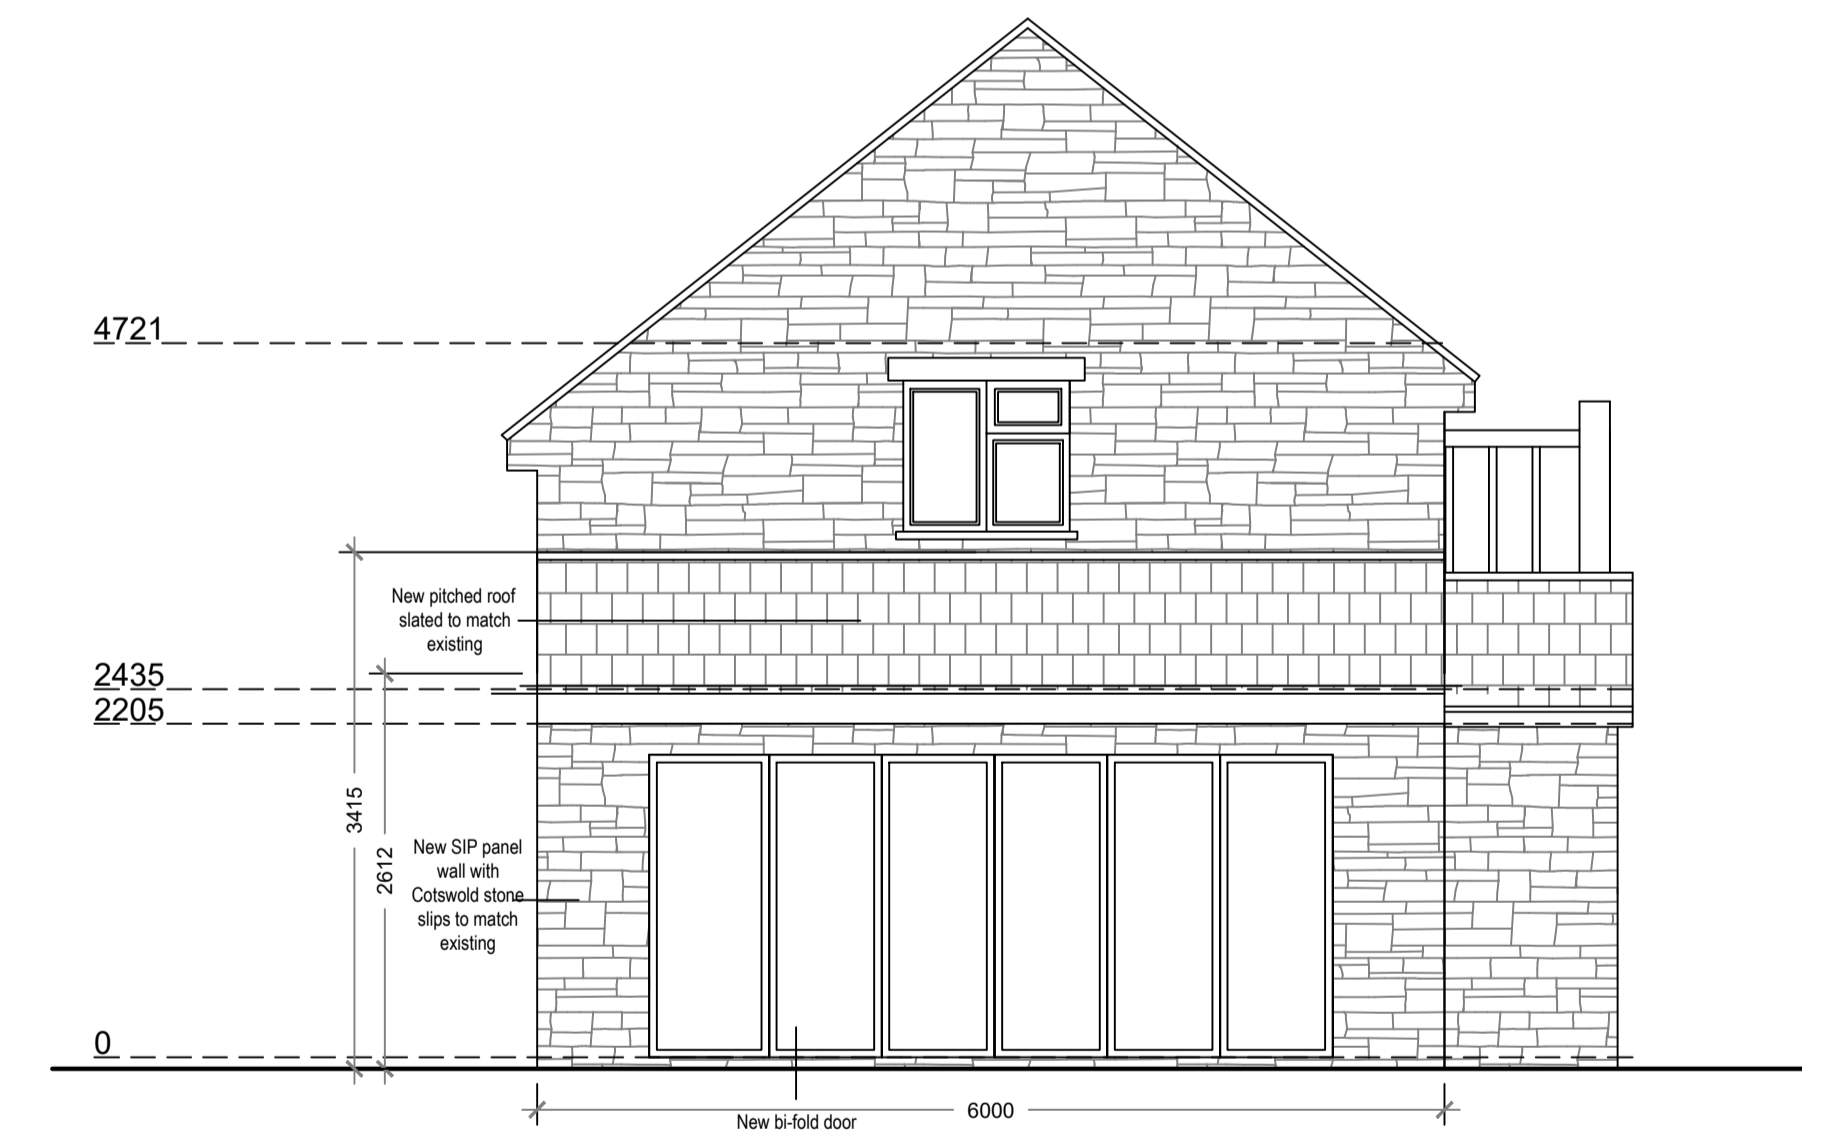

Proposed Northwest Elevation
Scale 1:50

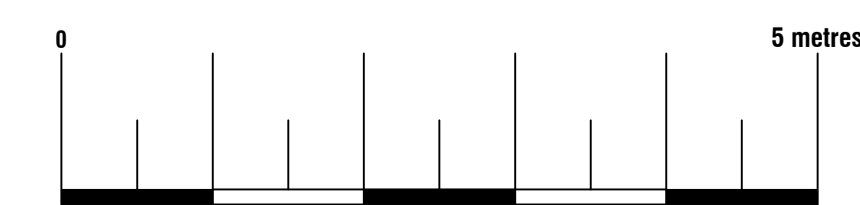

Arkiplan

74 Cardiff Road, CF15 7QE • Enquiries@ArkiPlan.co.uk

Site	Dove Cottage, The Hollies, Nailsworth, Gloucestershire GL6 0AW	Date	16.09.2020
		Sheet	20-0390 D05A
		Scale	As Shown@A1
		Title	As Shown