



Proposed Southwest Elevation
Scale 1:50




Proposed Southeast Elevation
Scale 1:50

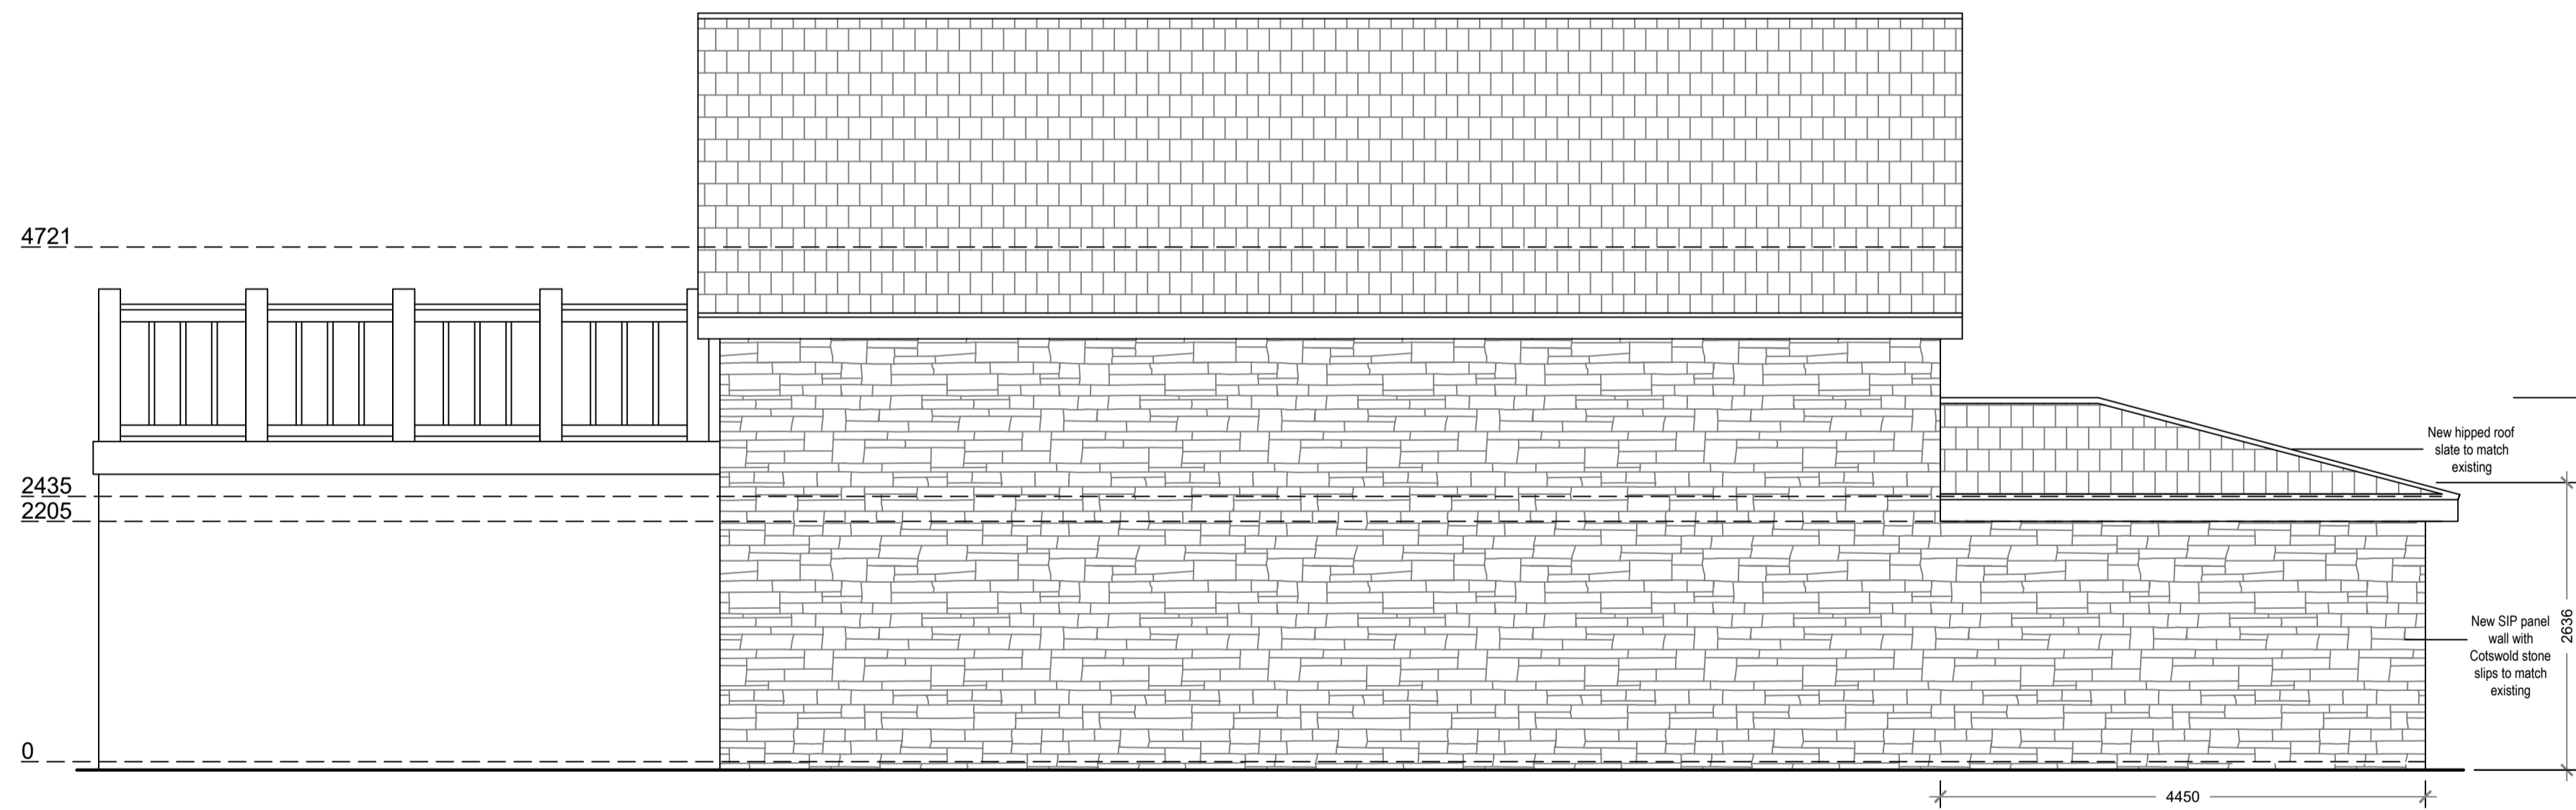

Proposed Northeast Elevation
Scale 1:50

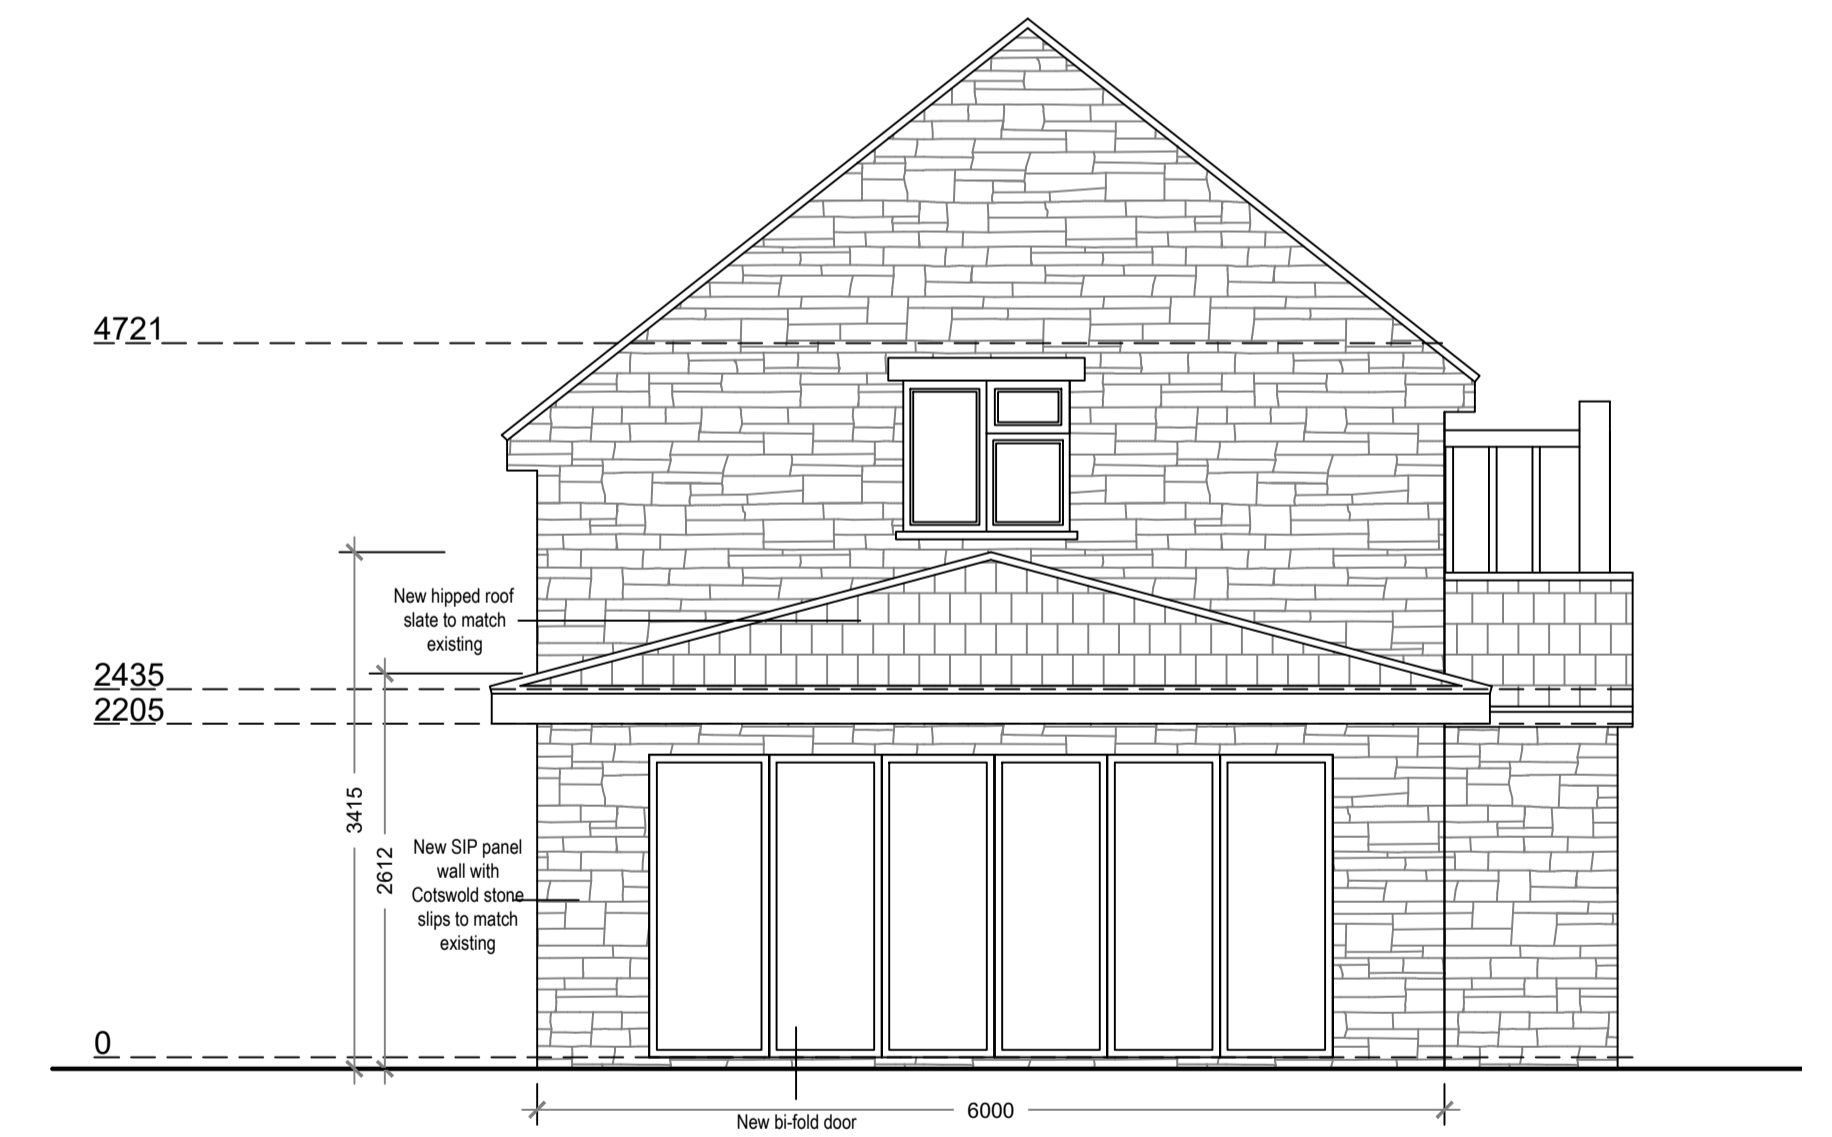


Proposed Northwest Elevation
Scale 1:50

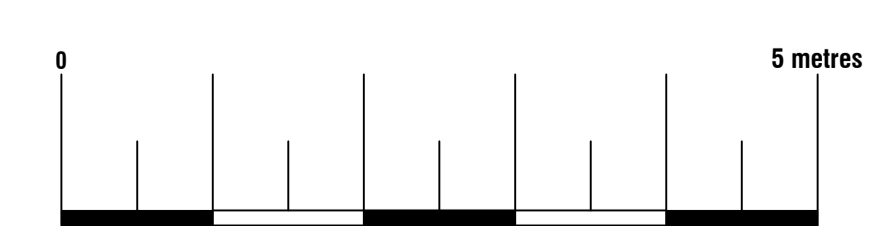


Arkiplan

74 Cardiff Road, CF15 7QE • Enquiries@ArkiPlan.co.uk

Site	Dove Cottage, The Hollies, Nailsworth, Gloucestershire GL6 0AW	Date	23.11.2020
		Sheet	20-0390 D05B
		Scale	As Shown@A1
		Title	As Shown

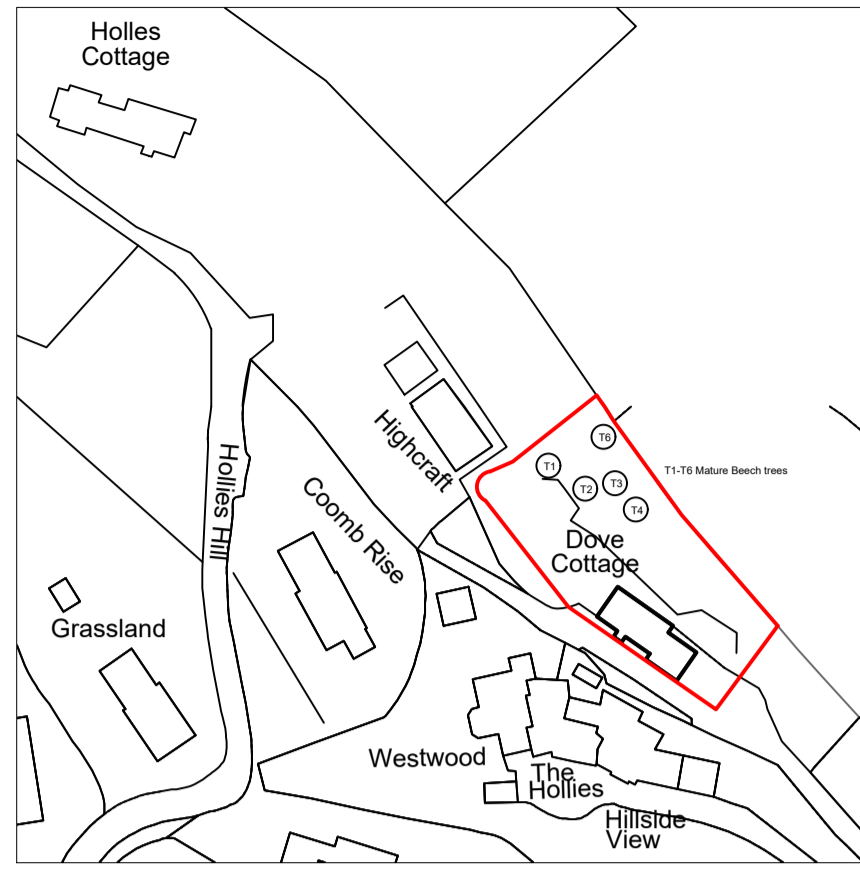

Location Plan
Scale 1:1250

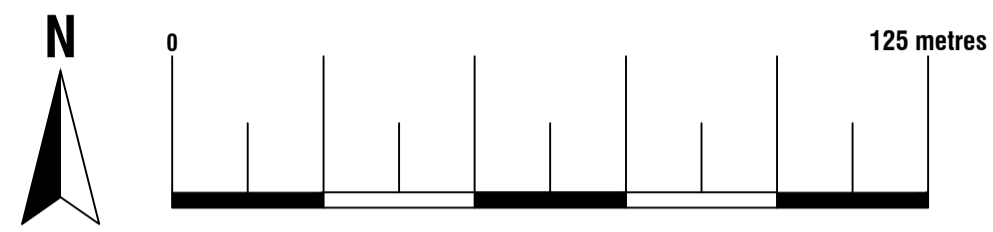



Licence No: 100047474



Existing Block Plan

Scale 1:500


Licence No: 100047474

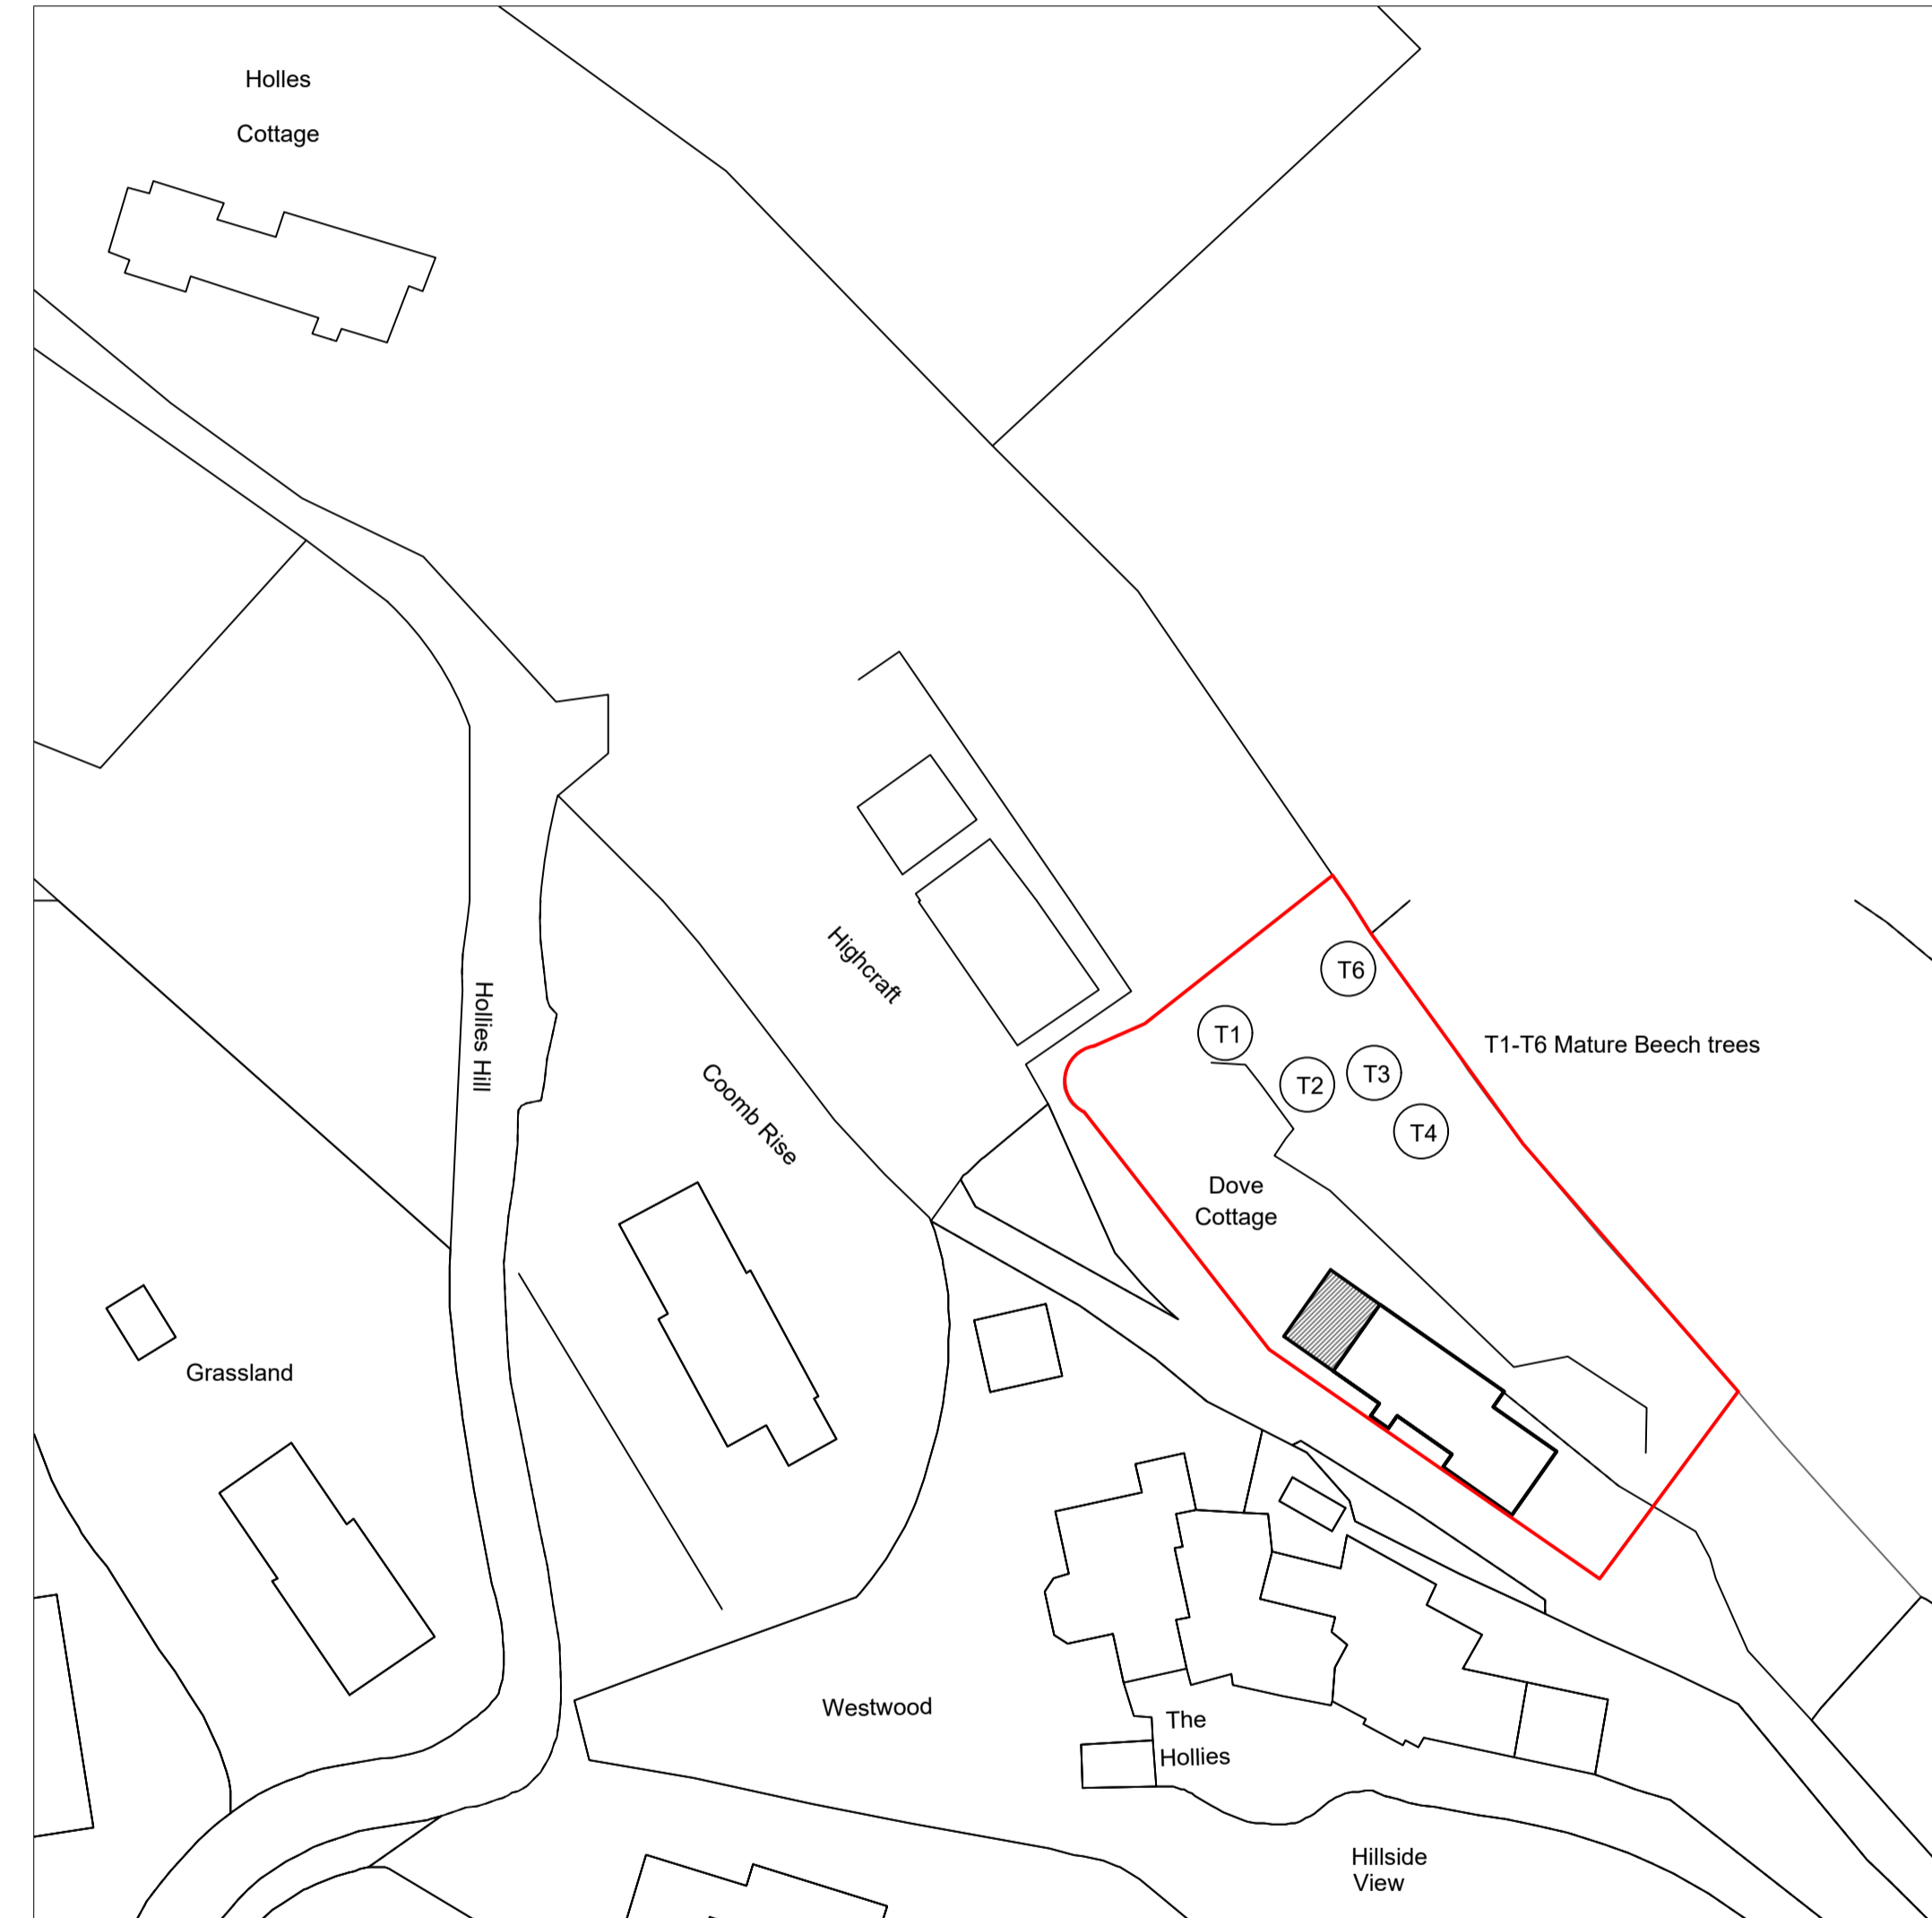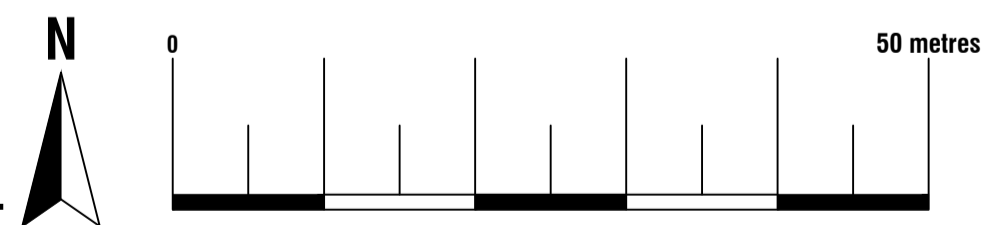

Proposed Block Plan

Scale 1:500

Licence No: 100047474

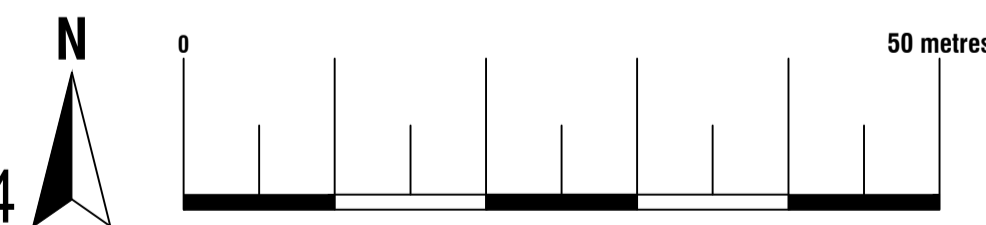

Arkiplan

74 Cardiff Road, CF15 7QE • Enquiries@ArkiPlan.co.uk

Site	Dove Cottage, The Hollies, Nailsworth, Gloucestershire GL6 0AW	Date	23.11.2020
		Sheet	20-0390 D01
		Scale	As Shown@A1
		Title	As Shown