

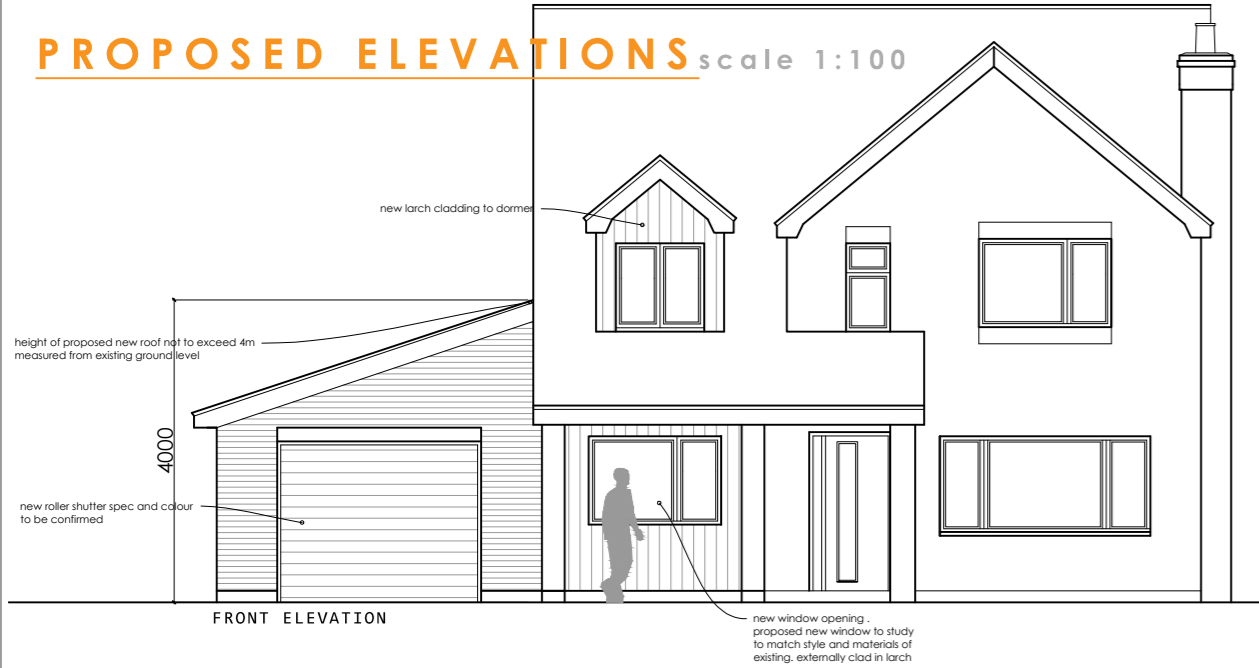
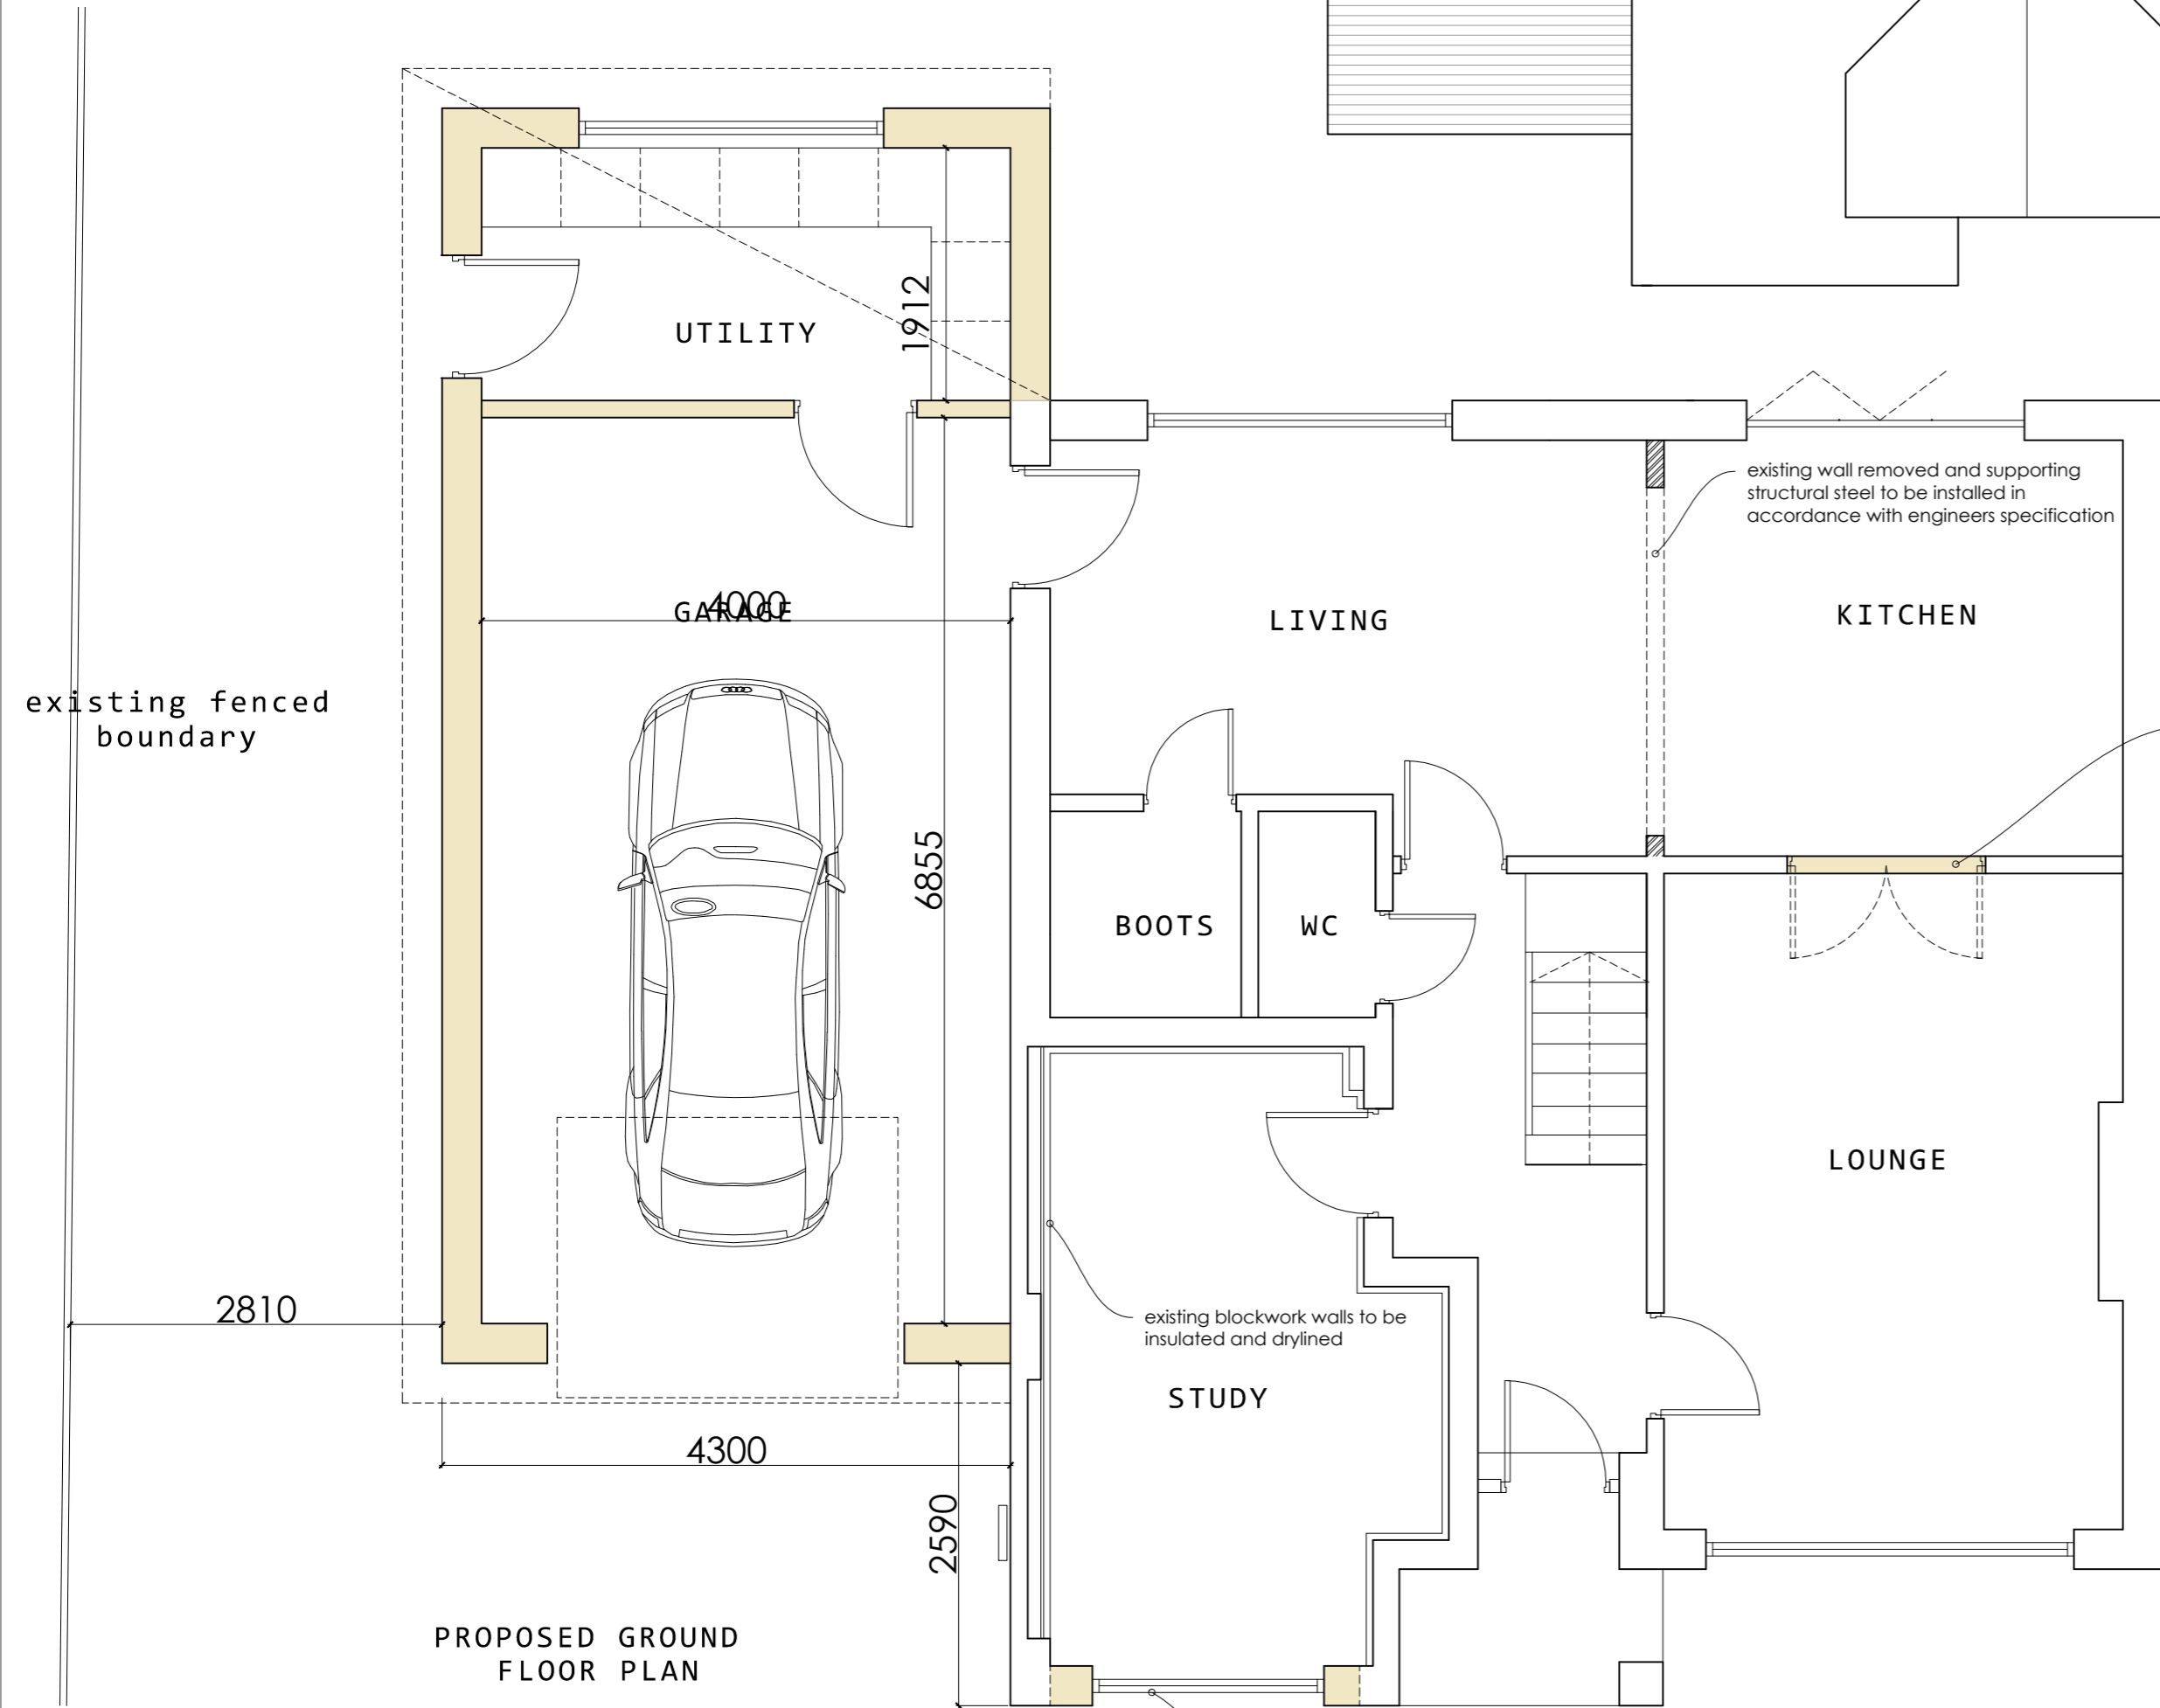
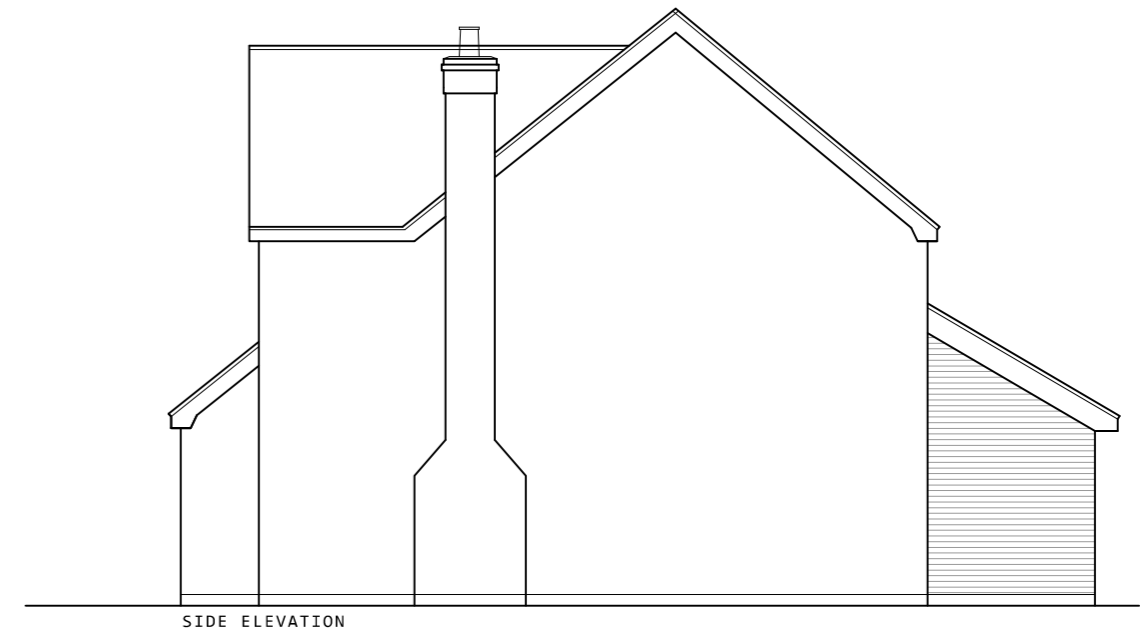


PROJECT. PROPOSED EXTENSION AND ALTERATIONS AT 'DUNHAM' CHURCH LANE, UTTERBY

PROPOSED ELEVATIONS scale 1:100

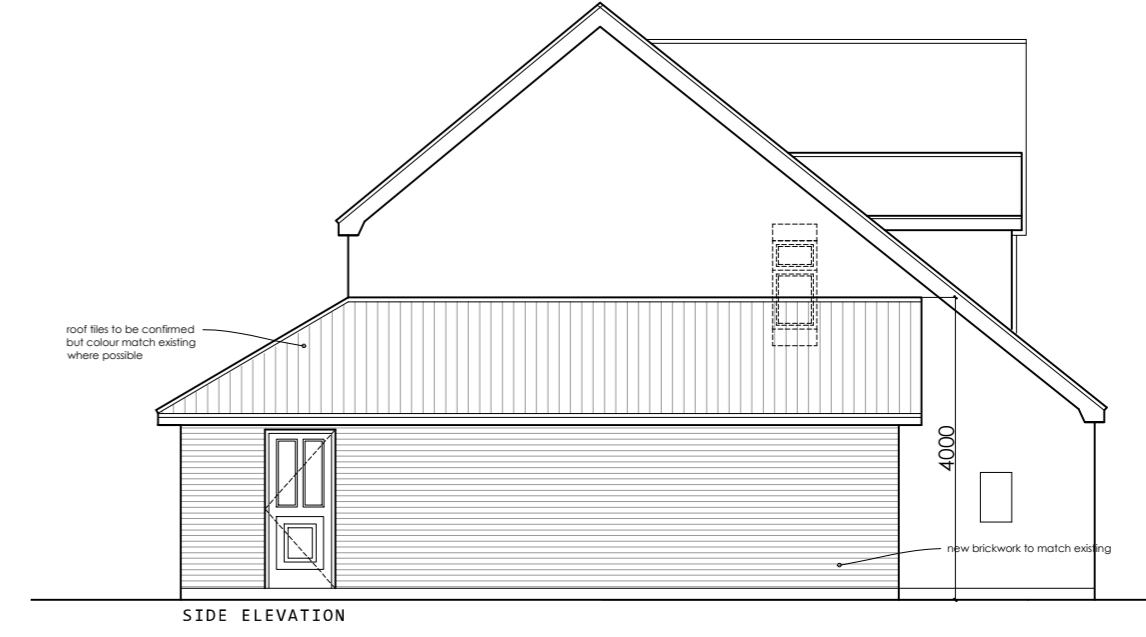


Proposed Roof Plan scale 1:100

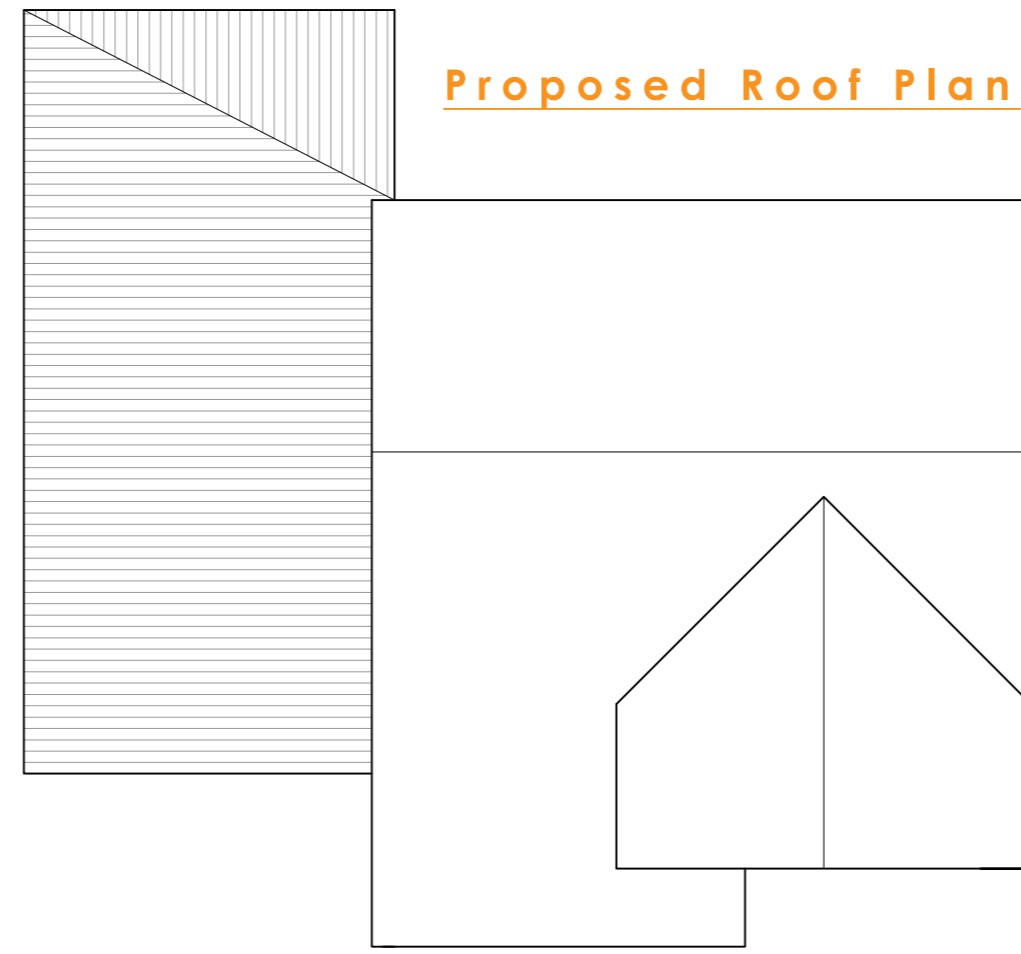

PROPOSED PLAN scale 1:50

Proposed Block Plan scale 1:500

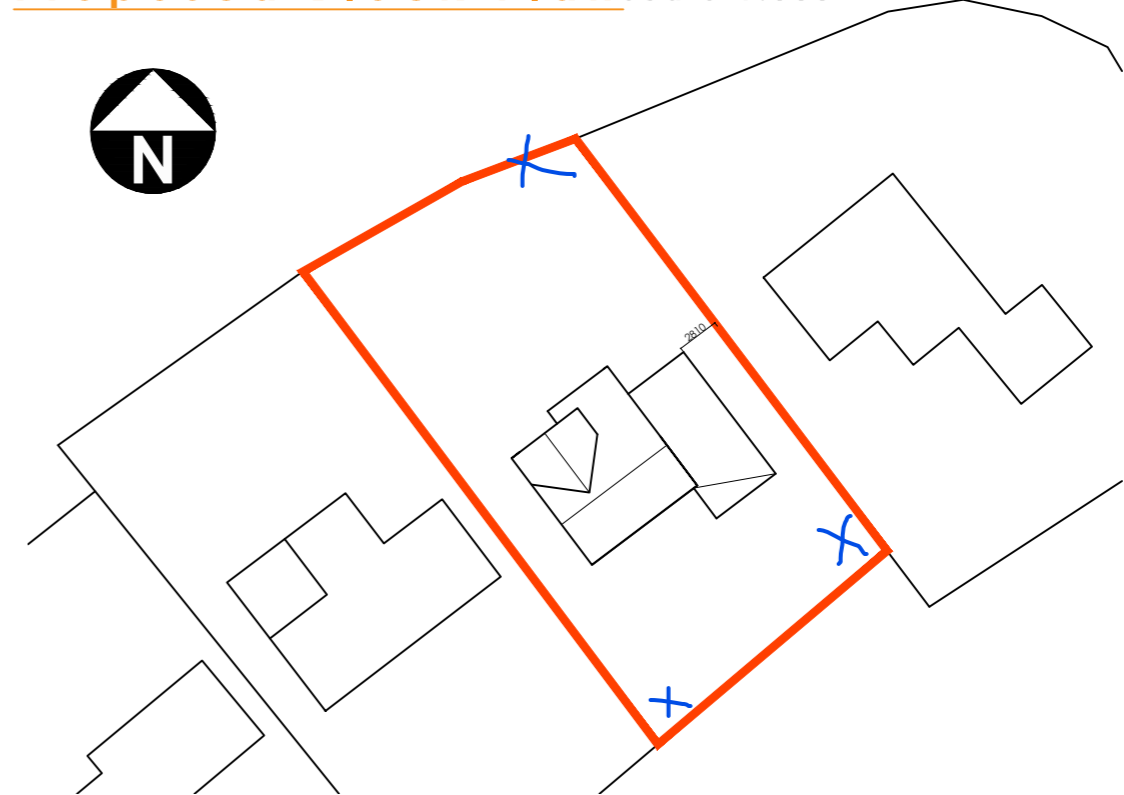

DRAWING ISSUES AND REVISIONS
 Office Locations:
 12 Vickers Lane | Louth | Lincolnshire | LN11 9PJ
 T | 01507 611155
 Corn Exchange Chambers | Queen Street | Market
 Rasen | Lincolnshire | LN8 3EH
 T | 01673 268398
 E | admin@lincsdesignconsultancy.co.uk



PROJECT | PROPOSED EXTENSION AND ALTERATIONS AT 'DUNHAM' CHURCH LANE UTTERBY
DATE | JUNE'20
TITLE | PROPOSALS
SCALE | AS SHOWN
ORIGINAL SIZE | A2 (Landscape)
DRAWING NUMBER | ldc-3086-02

This drawing is the copyright of Lincs Design Consultancy and must not be reproduced without written consent. The contractor is responsible for taking and checking all dimensions on site prior to commencement and reporting back to the architectural consultant any discrepancies. All materials specified on this drawing are to be used in strict accordance with manufacturers written instructions and current codes of practice.
 All Details and Specification on this drawing and in relation to this specific project should be adhered to. If any deviations occur the contractor / client should inform Lincs Design Consultancy immediately as we cannot be held responsible for errors resulting from undeclared detail and specification changes.