


PROPOSED FRONT ELEVATION

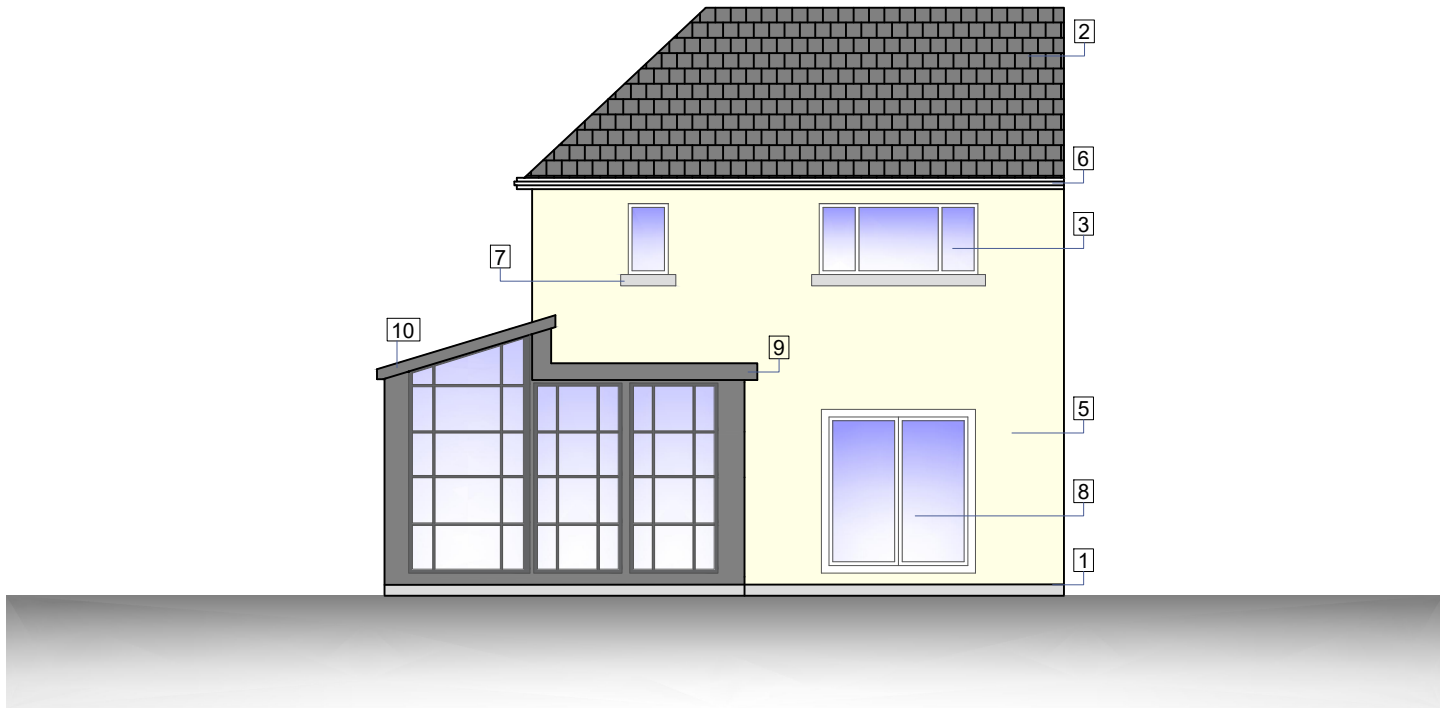

PROPOSED REAR ELEVATION

ALL DIMENTIONS TO BE CHECKED
ON SITE
DO NOT SCALE THIS DRAWING.
ALL DISCREPANCIES TO BE
REPORTED IMMEDIATELY

KEY

- 1. Plinth
- 2. Slate Roof
- 3. Clear Glazing
- 4. Front Door
- 5. Smooth Render
- 6. Facia Board
- 7. Sill
- 8. Double rear door
- 9. Flat Roof
- 10. Pitched Roof

Client	John and Alec	Date	17/12/2020
Project Address	10 Bronrhiw Ave, Caerphilly, CF83 1HF	Sheet A3	1/100
Drawing Title	Proposed Front & Rear Elevations	Scale	
Drawn By	Ryan Davies		

02922 362706
ENQUIRIES@RHUGHESDESIGNS.COM


R. HUGHES
DESIGNS